



TO BE READ IN CONJUNCTION WITH STRUCTURAL  
ENGINEER'S DRAWINGS.  
REPORT ALL DISCREPANCIES PRIOR TO PROCEEDING.

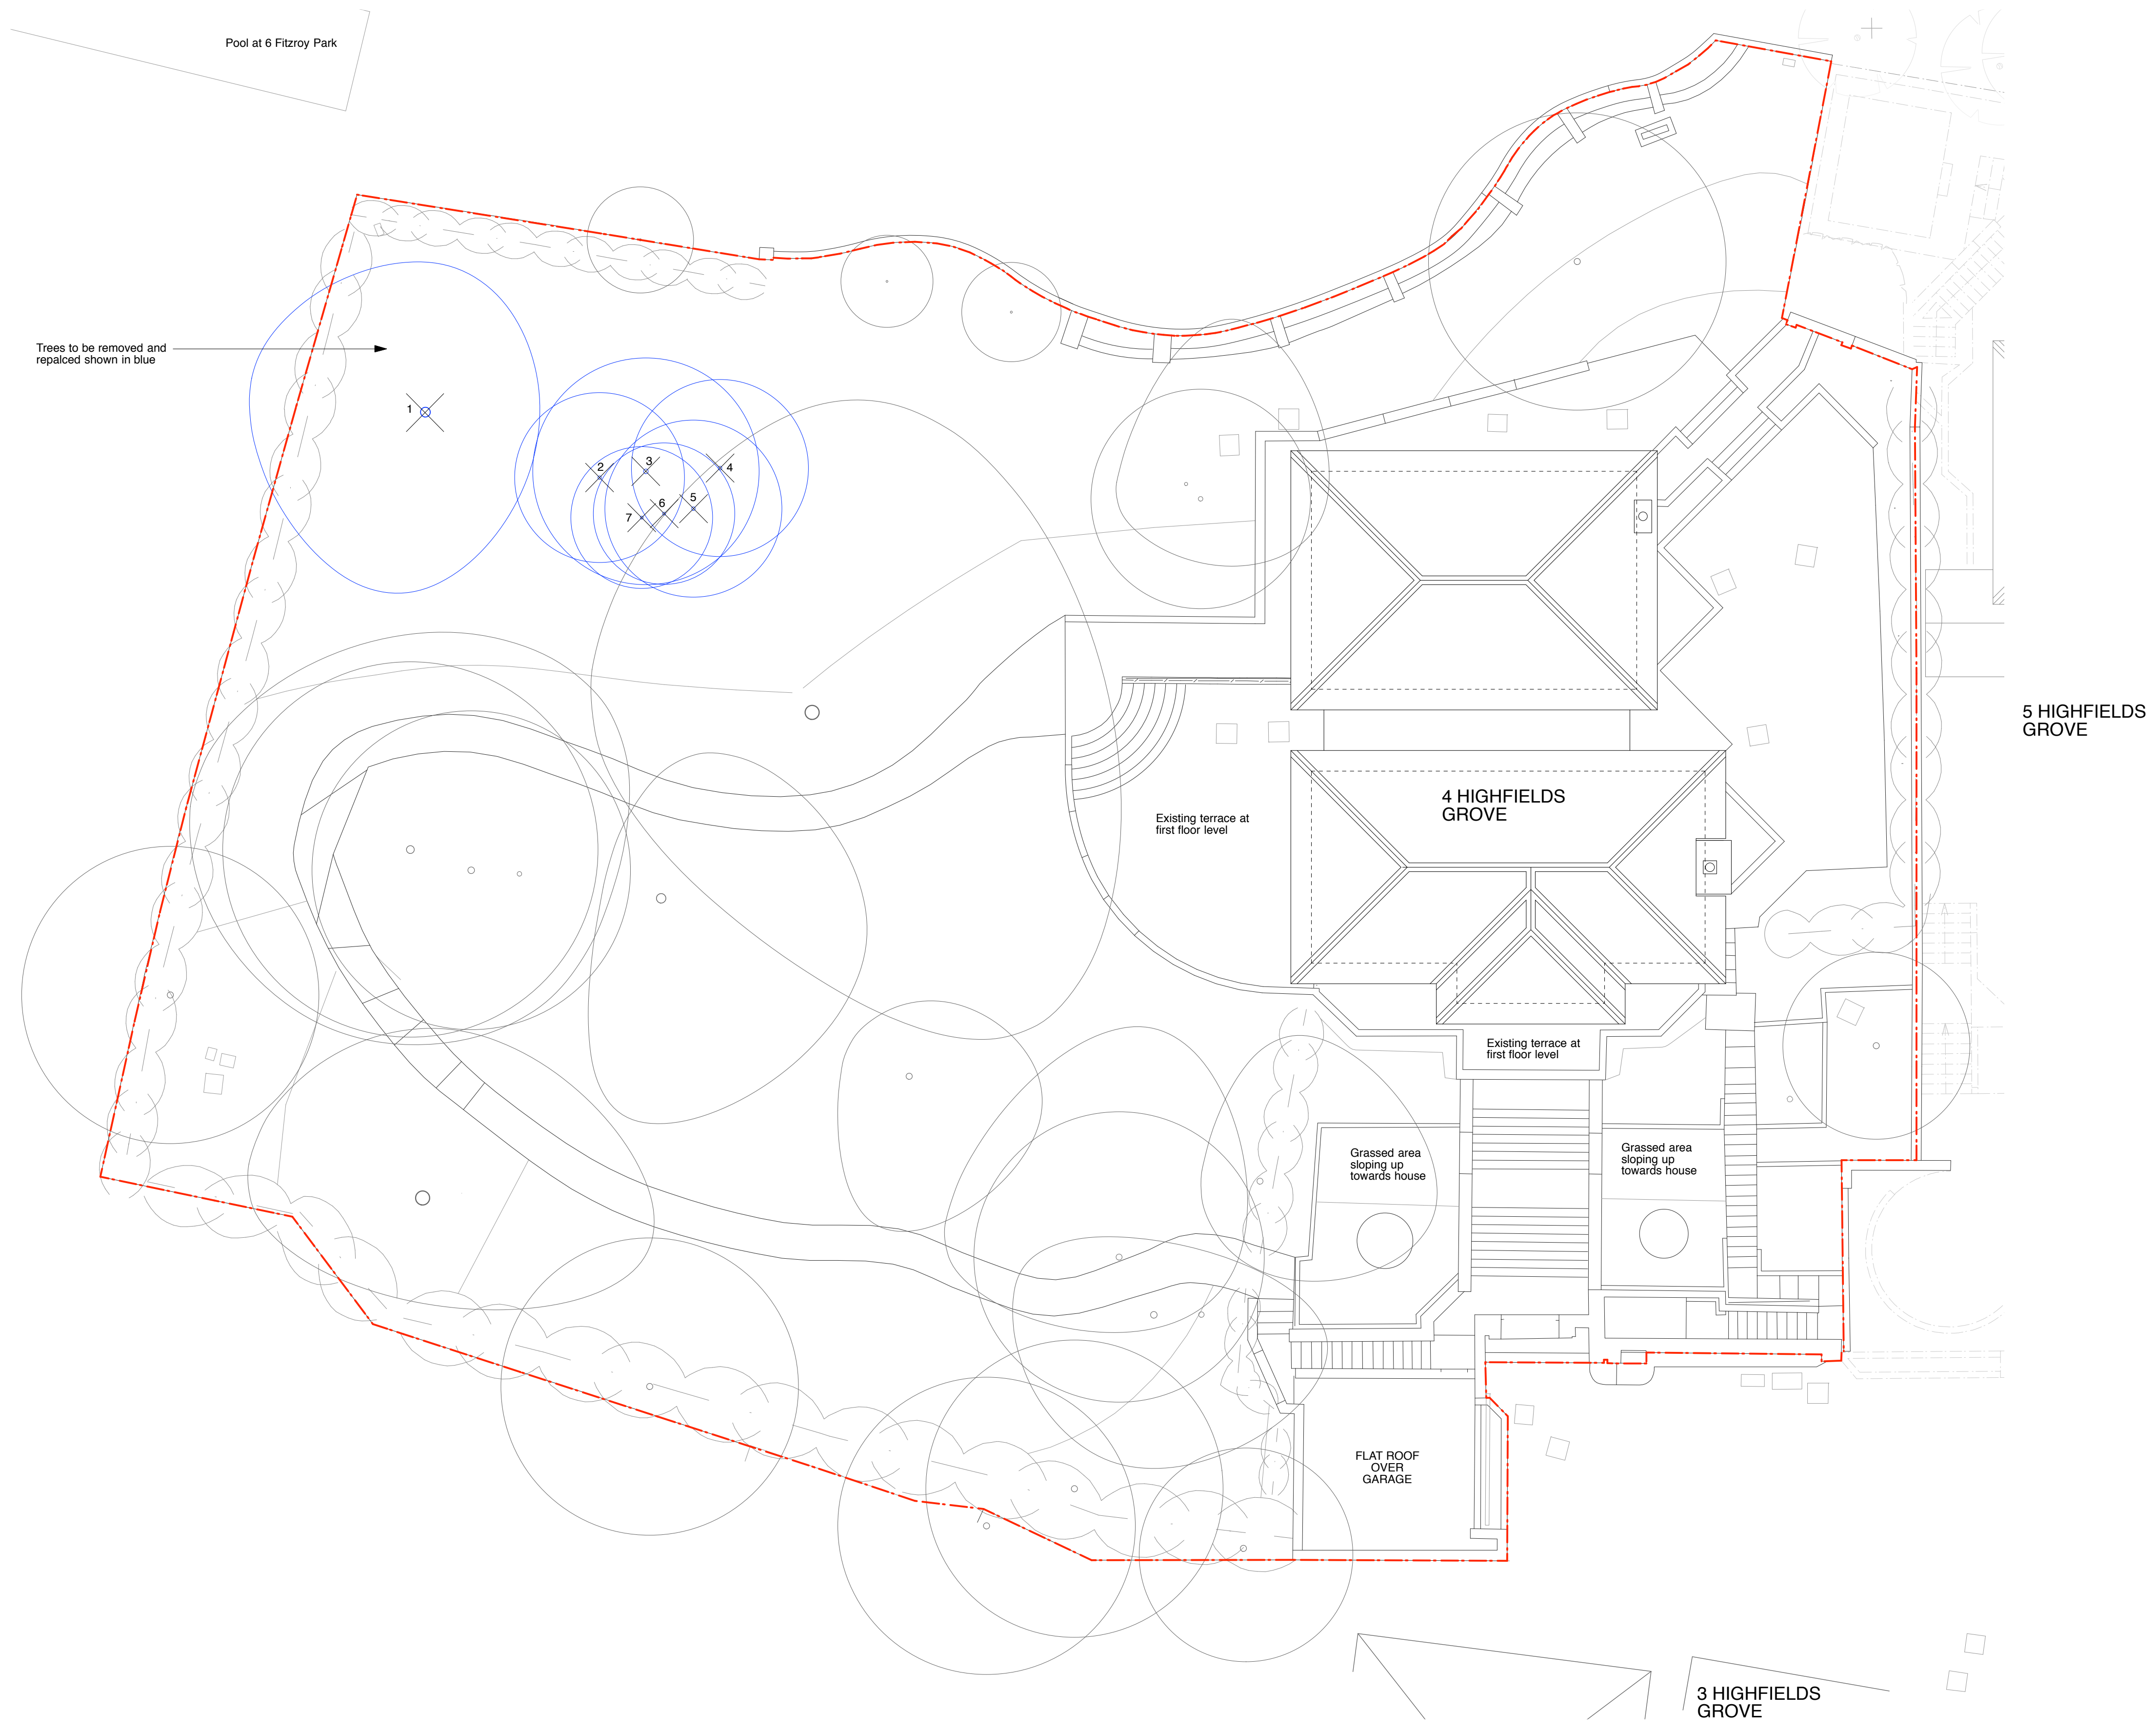

REVISION	DATE

Yeates Design LLP  
74 Clerkenwell Road  
London EC1M 5QA  
tel: 020 7251 6667  
www.yeatesdesign.co.uk

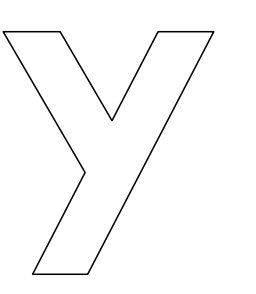

PROJECT : 4 HIGHFIELDS GROVE,  
HIGHGATE, LONDON,  
N6 6HN

DRAWING :  
EXISTING SITE PLAN



SCALE : 1:100 @ A1 1:200 @ A3

DATE : February 2016


DWG NO. 573/P/002 DWN BY :

DRAWING STATUS : FOR TENDER   
FOR PLANNING  FOR INFORMATION

INFORMATION CONTAINED IN THIS DRAWING IS THE SOLE  
COPYRIGHT OF YEATES DESIGN LLP AND SHOULD NOT BE  
REPRODUCED WITHOUT THEIR PERMISSION

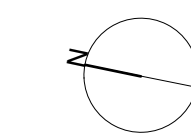 

TO BE READ IN CONJUNCTION WITH STRUCTURAL ENGINEER'S DRAWINGS.  
REPORT ALL DISCREPANCIES PRIOR TO PROCEEDING.

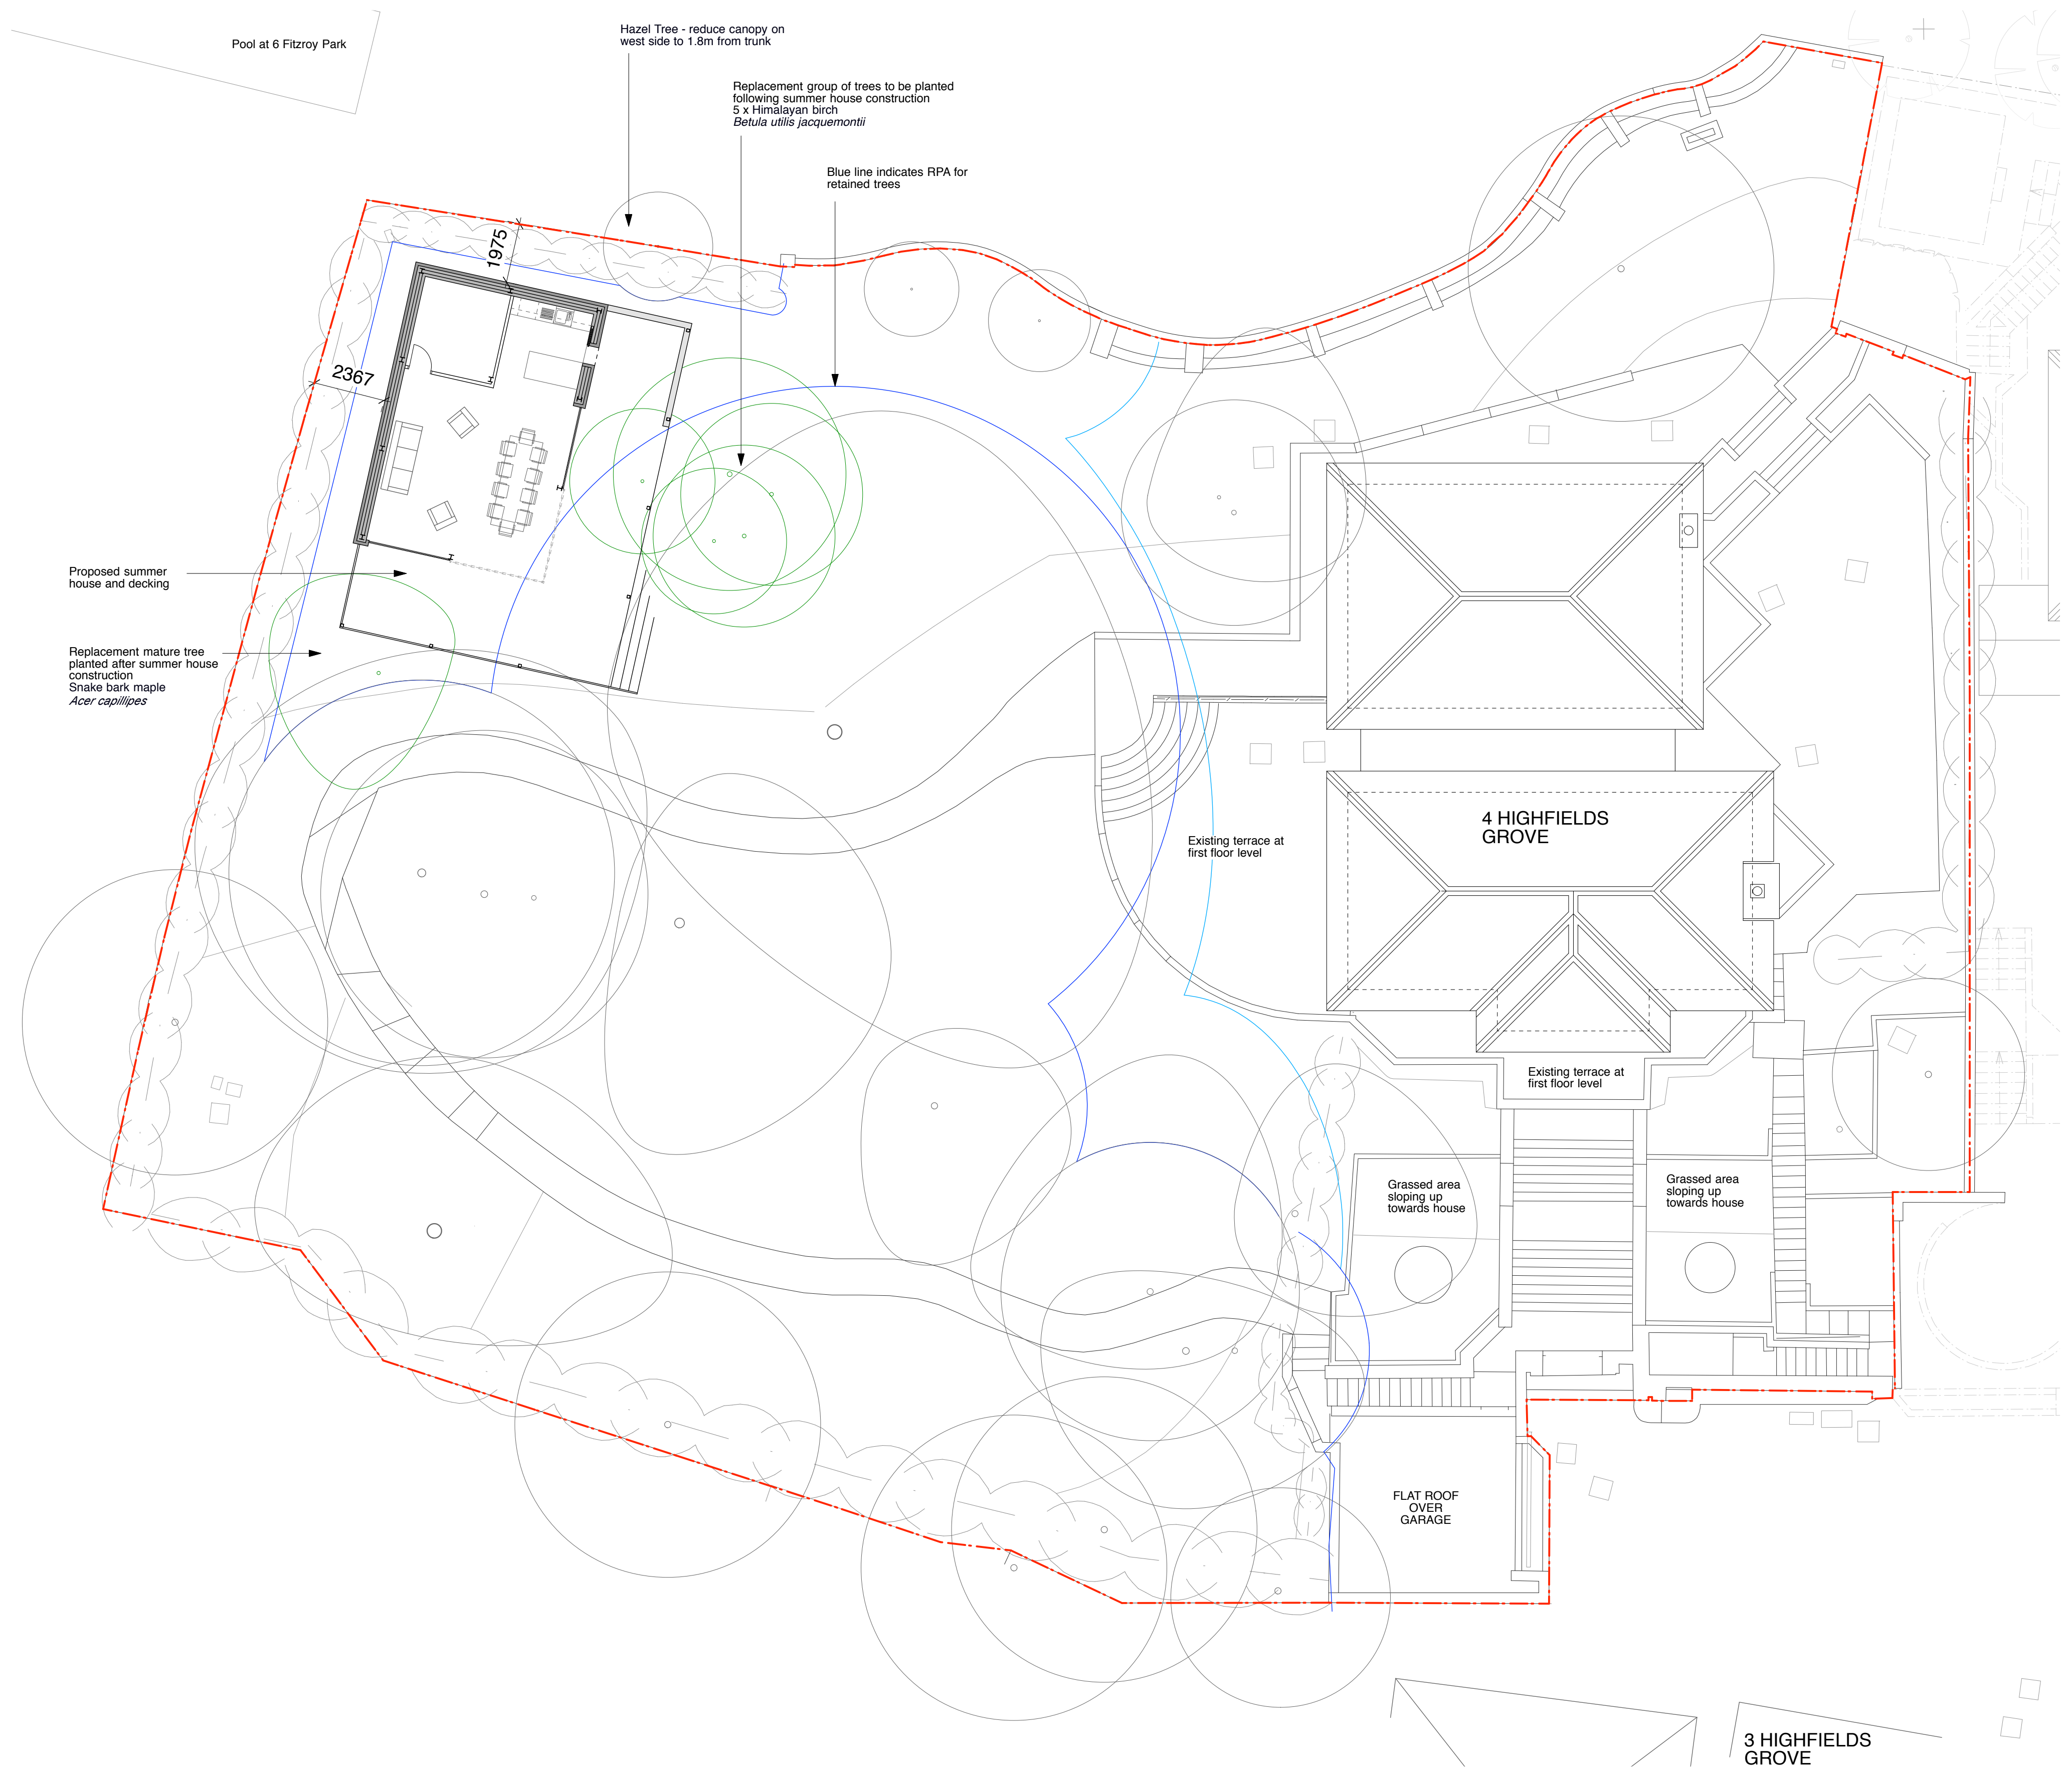


5 HIGHFIELDS GROVE

3 HIGHFIELDS GROVE

REVISION	DATE

Yeates Design LLP  
74 Clerkenwell Road  
London EC1M 5QA  
tel: 020 7251 6667  
www.yeatesdesign.co.uk

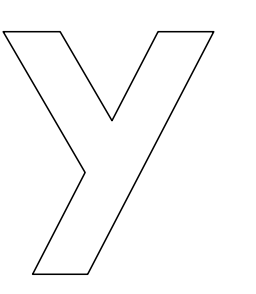

PROJECT : 4 HIGHFIELDS GROVE,  
HIGHGATE, LONDON,  
N6 6HN

DRAWING : PROPOSED SITE PLAN



SCALE : 1:50 @ A1 1:100 @ A3

DATE : February 2016


DWG NO. 573/P/010 DWN BY :

DRAWING STATUS : FOR TENDER   
FOR PLANNING  FOR INFORMATION

INFORMATION CONTAINED IN THIS DRAWING IS THE SOLE COPYRIGHT OF YEATES DESIGN LLP AND SHOULD NOT BE REPRODUCED WITHOUT THEIR PERMISSION

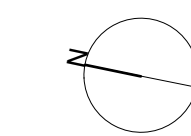 




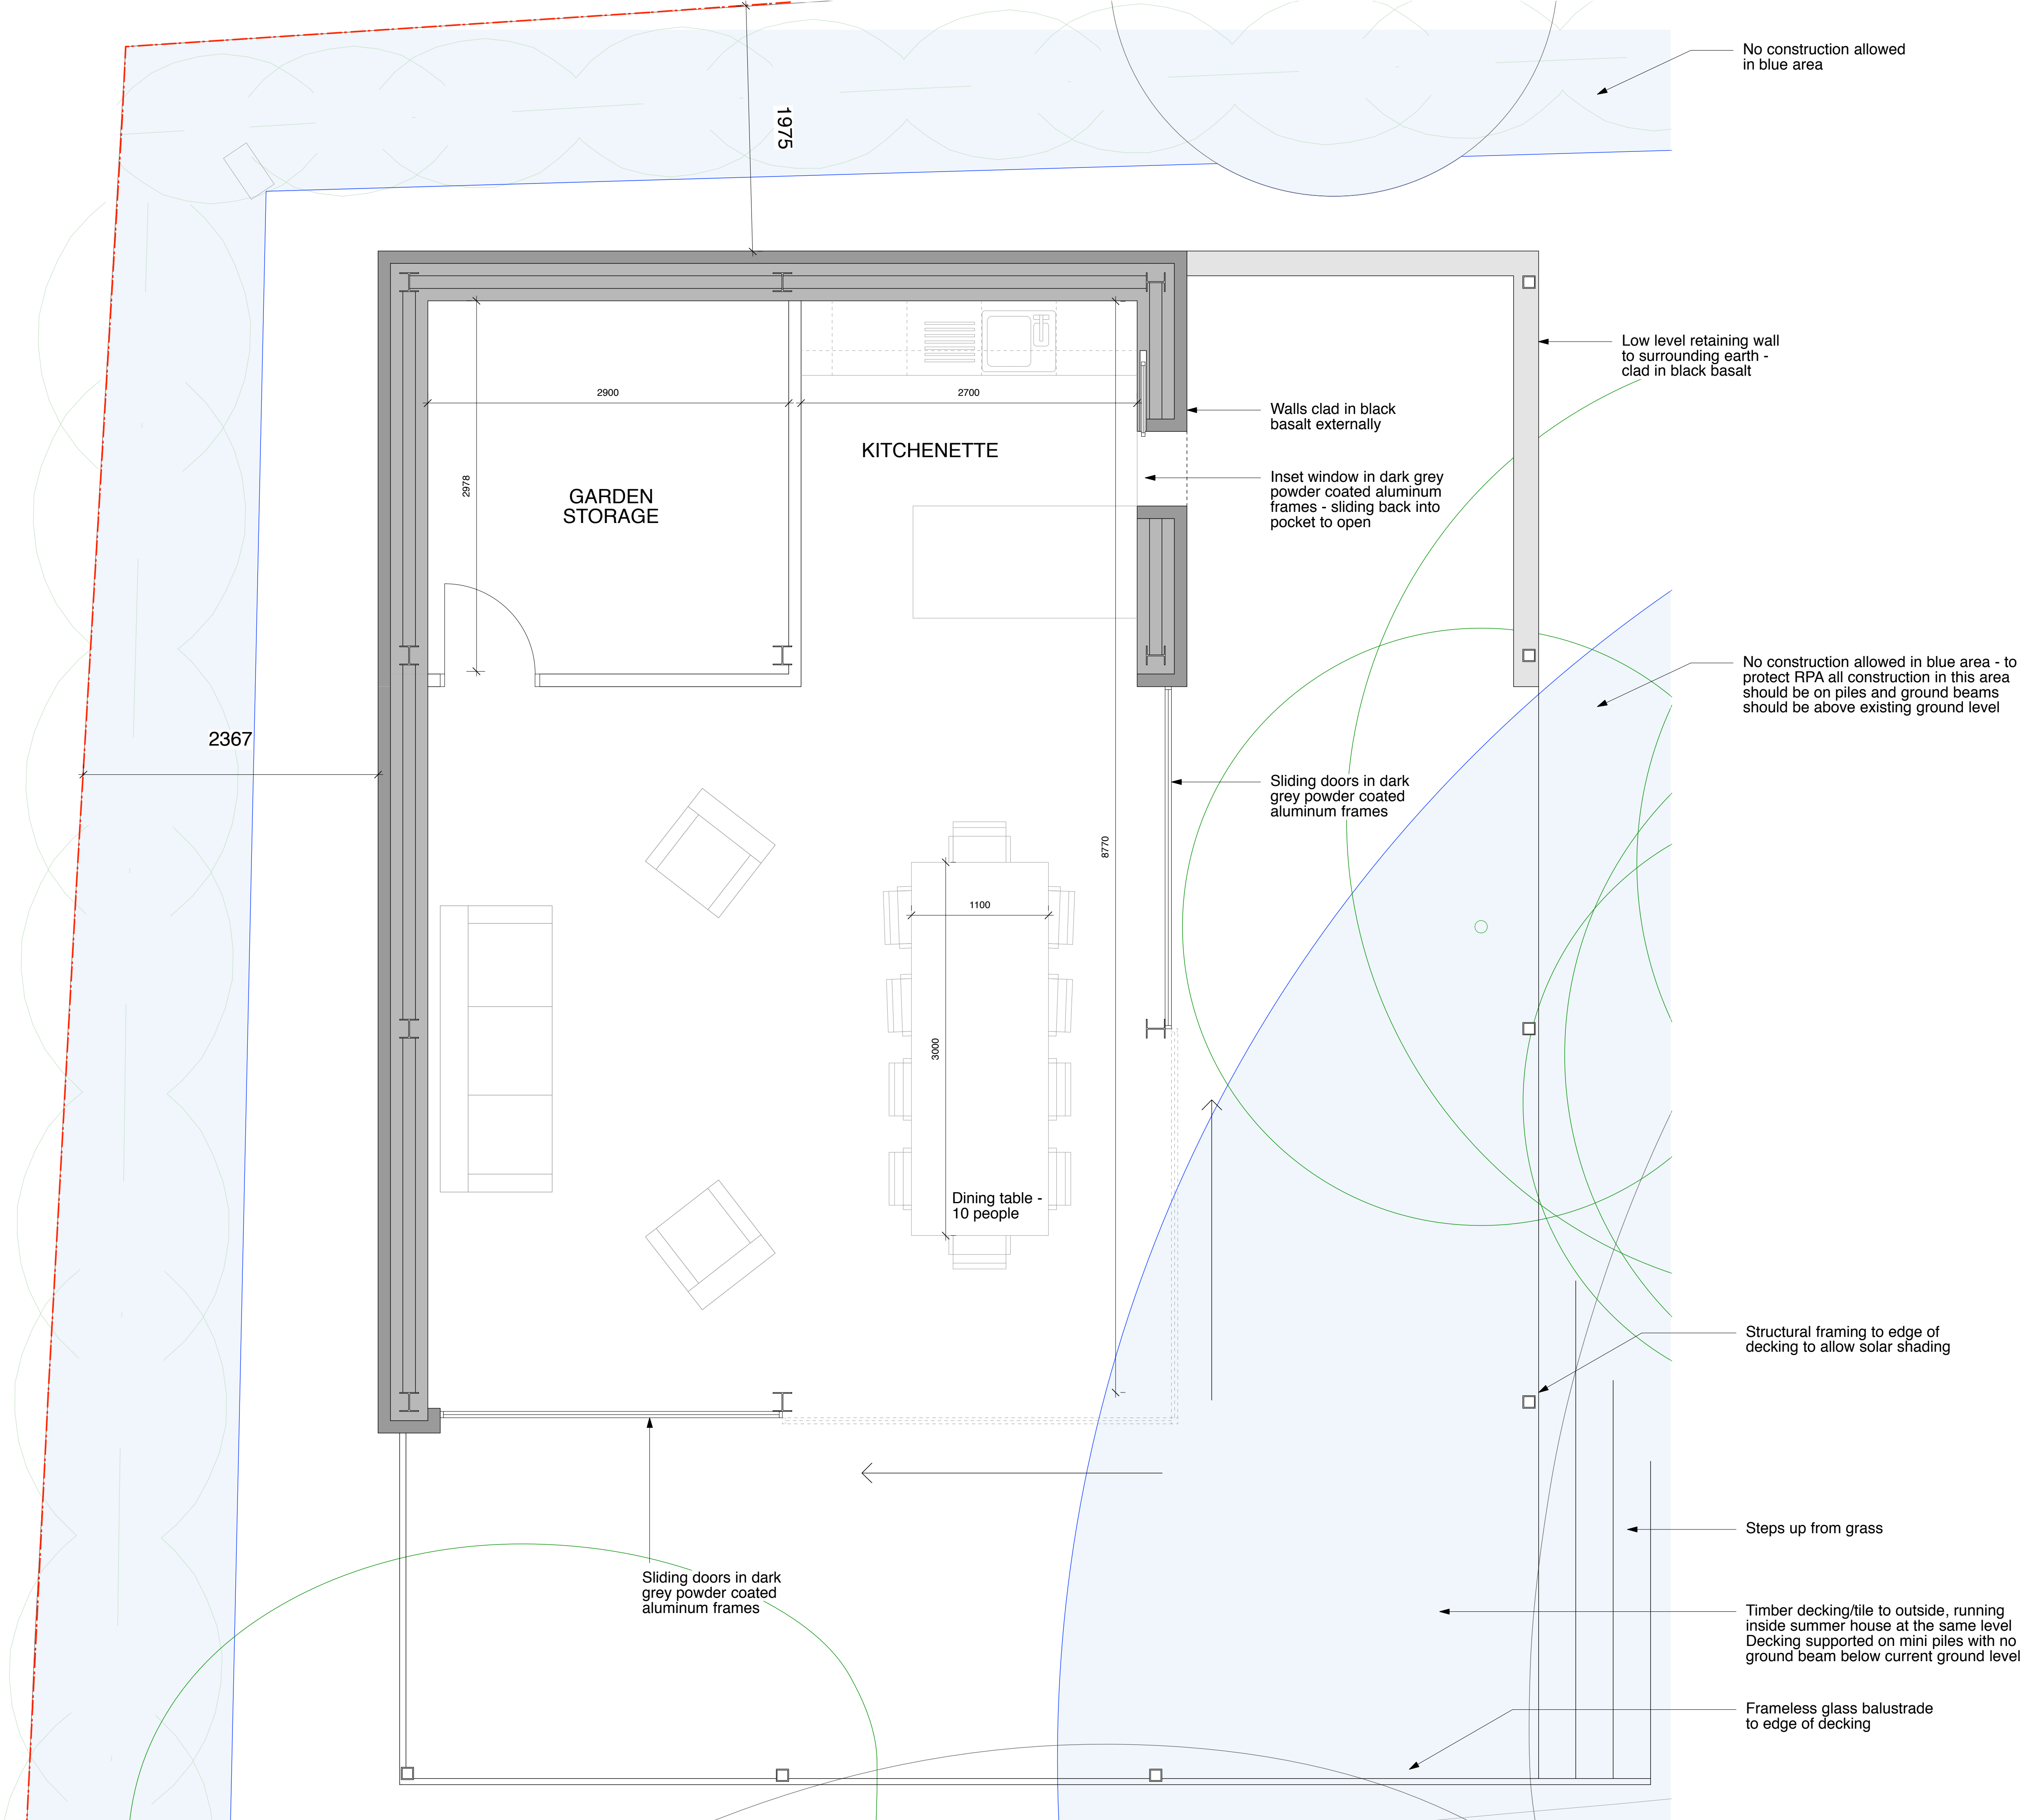

TO BE READ IN CONJUNCTION WITH STRUCTURAL ENGINEER'S DRAWINGS. REPORT ALL DISCREPANCIES PRIOR TO PROCEEDING.

REVISION DATE

Yeates Design LLP  
 74 Clerkenwell Road  
 London EC1M 5QA  
 tel: 020 7251 6667  
 www.yeatesdesign.co.uk

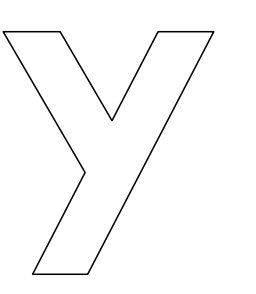

PROJECT : 4 HIGHFIELDS GROVE, HIGHGATE, LONDON, N6 6HN

DRAWING : PROPOSED SUMMER HOUSE PLAN

SCALE : 1:25 @ A1 1:50 @ A3

DATE : February 2016



DWG NO. 573/P/011 DWN BY :

DRAWING STATUS : FOR TENDER   
 FOR PLANNING  FOR INFORMATION


INFORMATION CONTAINED IN THIS DRAWING IS THE SOLE COPYRIGHT OF YEATES DESIGN LLP AND SHOULD NOT BE REPRODUCED WITHOUT THEIR PERMISSION



TO BE READ IN CONJUNCTION WITH STRUCTURAL ENGINEER'S DRAWINGS.  
REPORT ALL DISCREPANCIES PRIOR TO PROCEEDING.

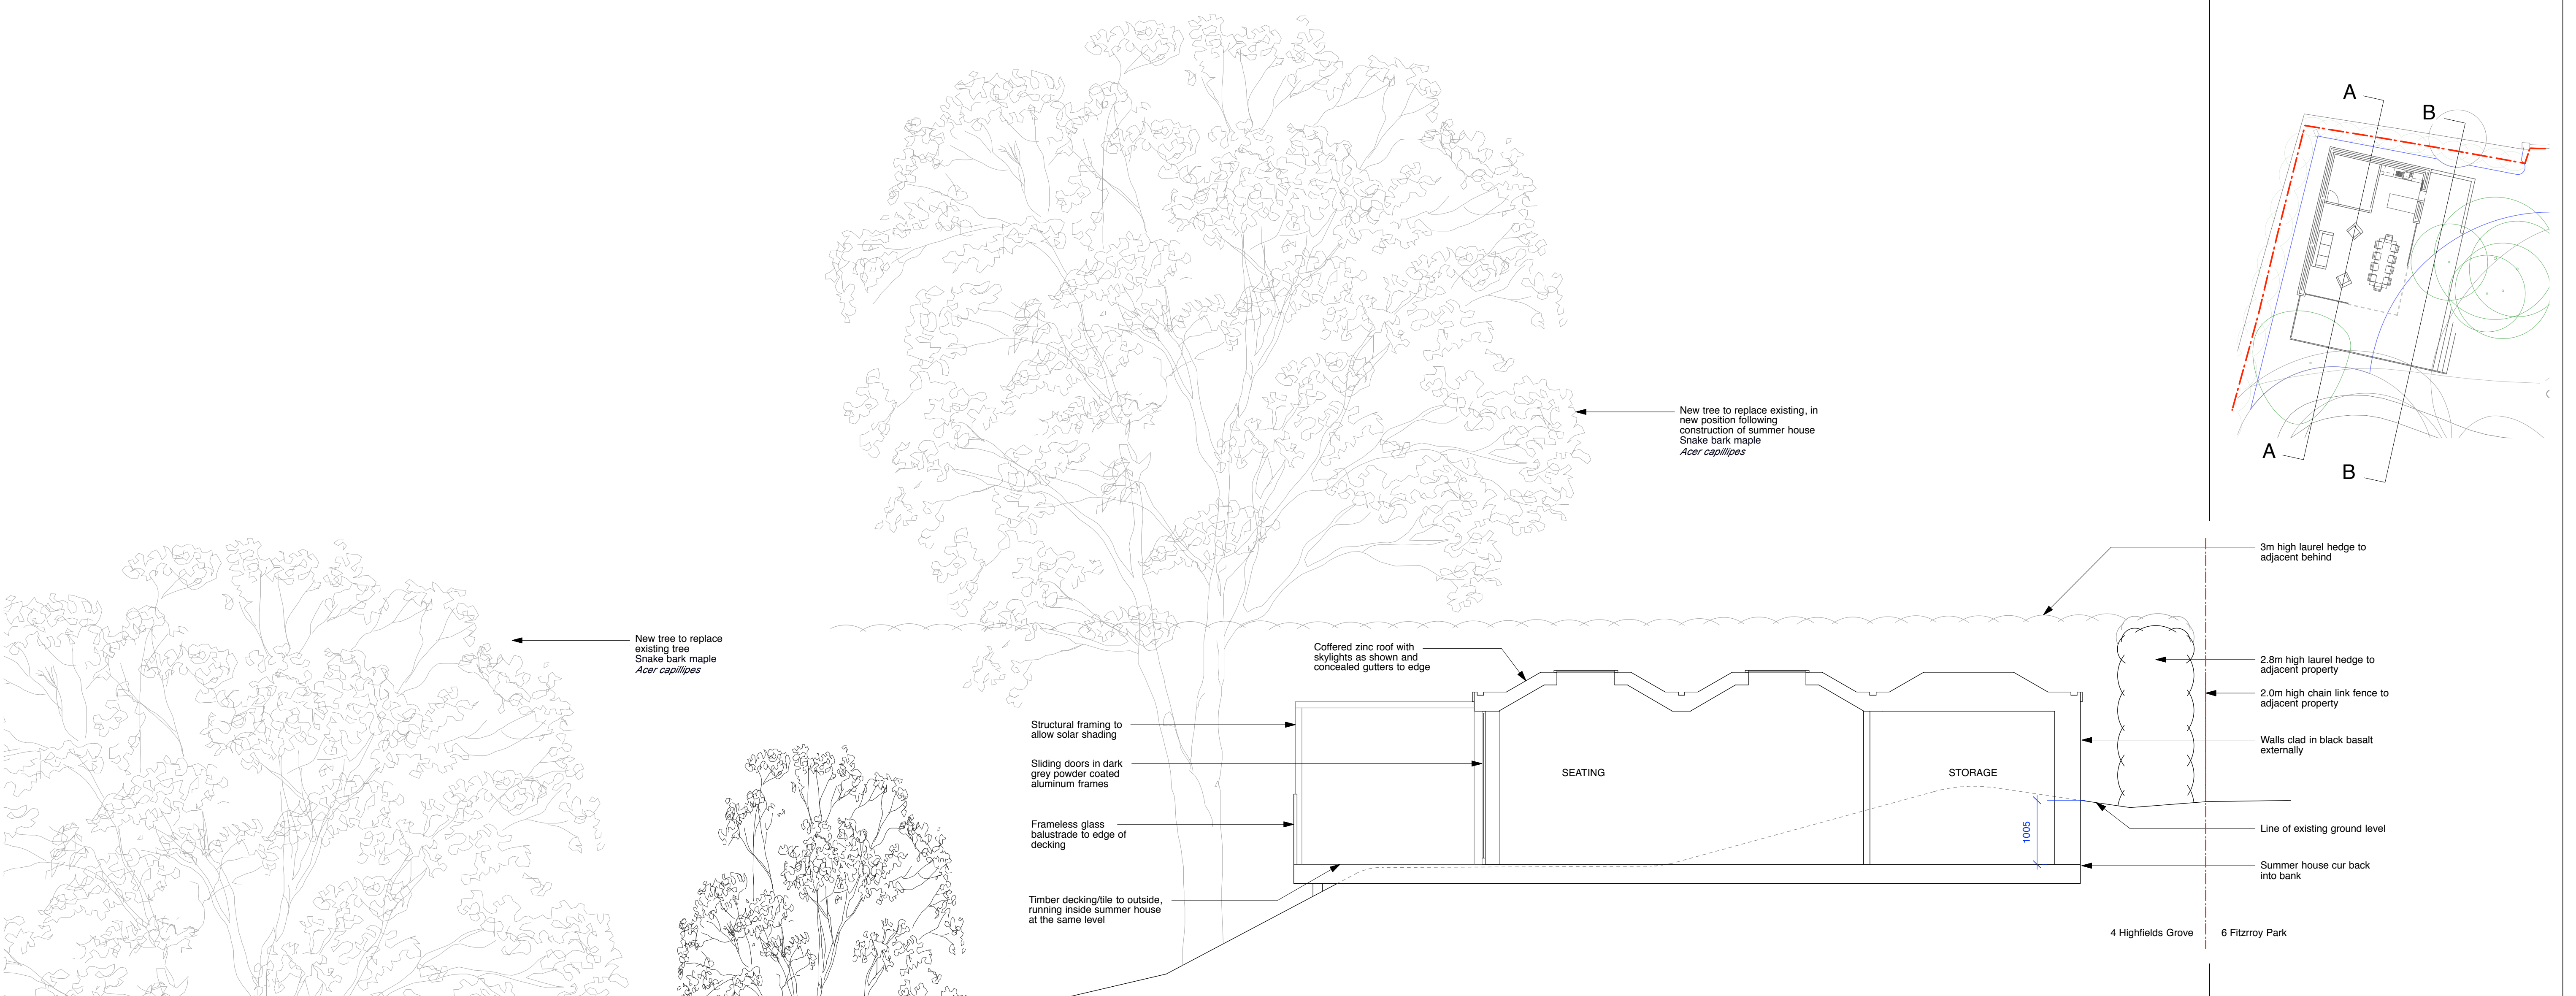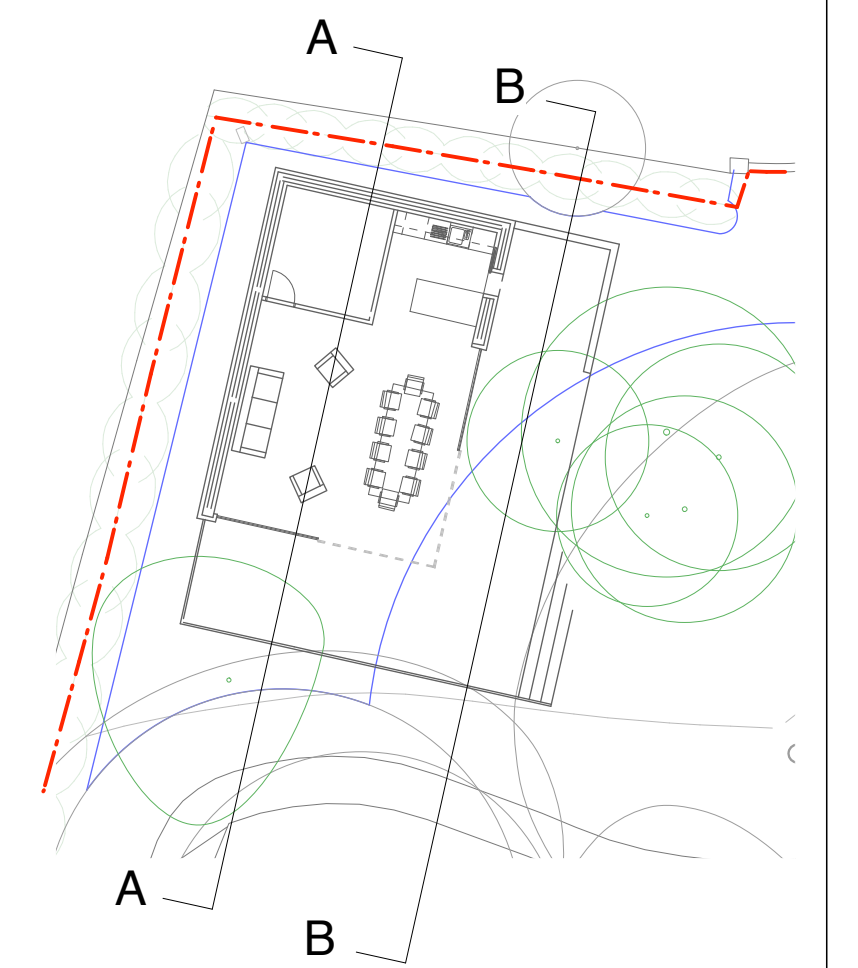

**SECTION AA**  
(SCALE - 1:50)


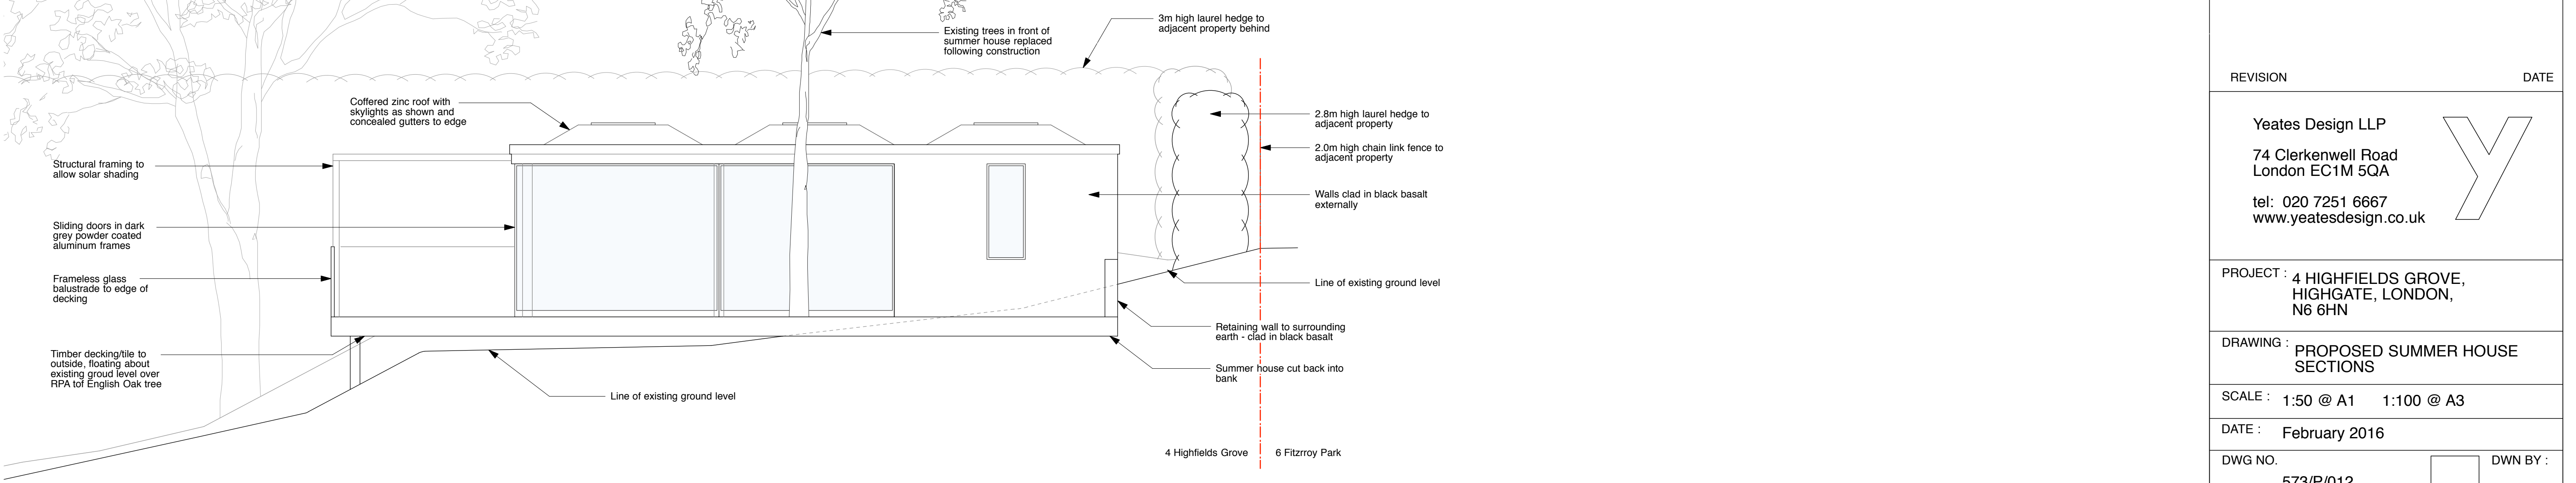


**SECTION BB**  
(SCALE - 1:50)


REVISION	DATE
<p>Yeates Design LLP 74 Clerkenwell Road London EC1M 5QA tel: 020 7251 6667 www.yeatesdesign.co.uk</p>	
<p>PROJECT : 4 HIGHFIELDS GROVE, HIGHGATE, LONDON, N6 6HN</p>	
<p>DRAWING : PROPOSED SUMMER HOUSE SECTIONS</p>	
<p>SCALE : 1:50 @ A1 1:100 @ A3</p>	
<p>DATE : February 2016</p>	
<p>DWG NO. 573/P/012 DWN BY :</p>	
<p>DRAWING STATUS : FOR TENDER <input type="checkbox"/></p>	
<p>FOR PLANNING <input checked="" type="checkbox"/> FOR INFORMATION <input type="checkbox"/></p>	
<p>INFORMATION CONTAINED IN THIS DRAWING IS THE SOLE COPYRIGHT OF YEATES DESIGN LLP AND SHOULD NOT BE REPRODUCED WITHOUT THEIR PERMISSION</p>	



TO BE READ IN CONJUNCTION WITH STRUCTURAL ENGINEER'S DRAWINGS.  
REPORT ALL DISCREPANCIES PRIOR TO PROCEEDING.

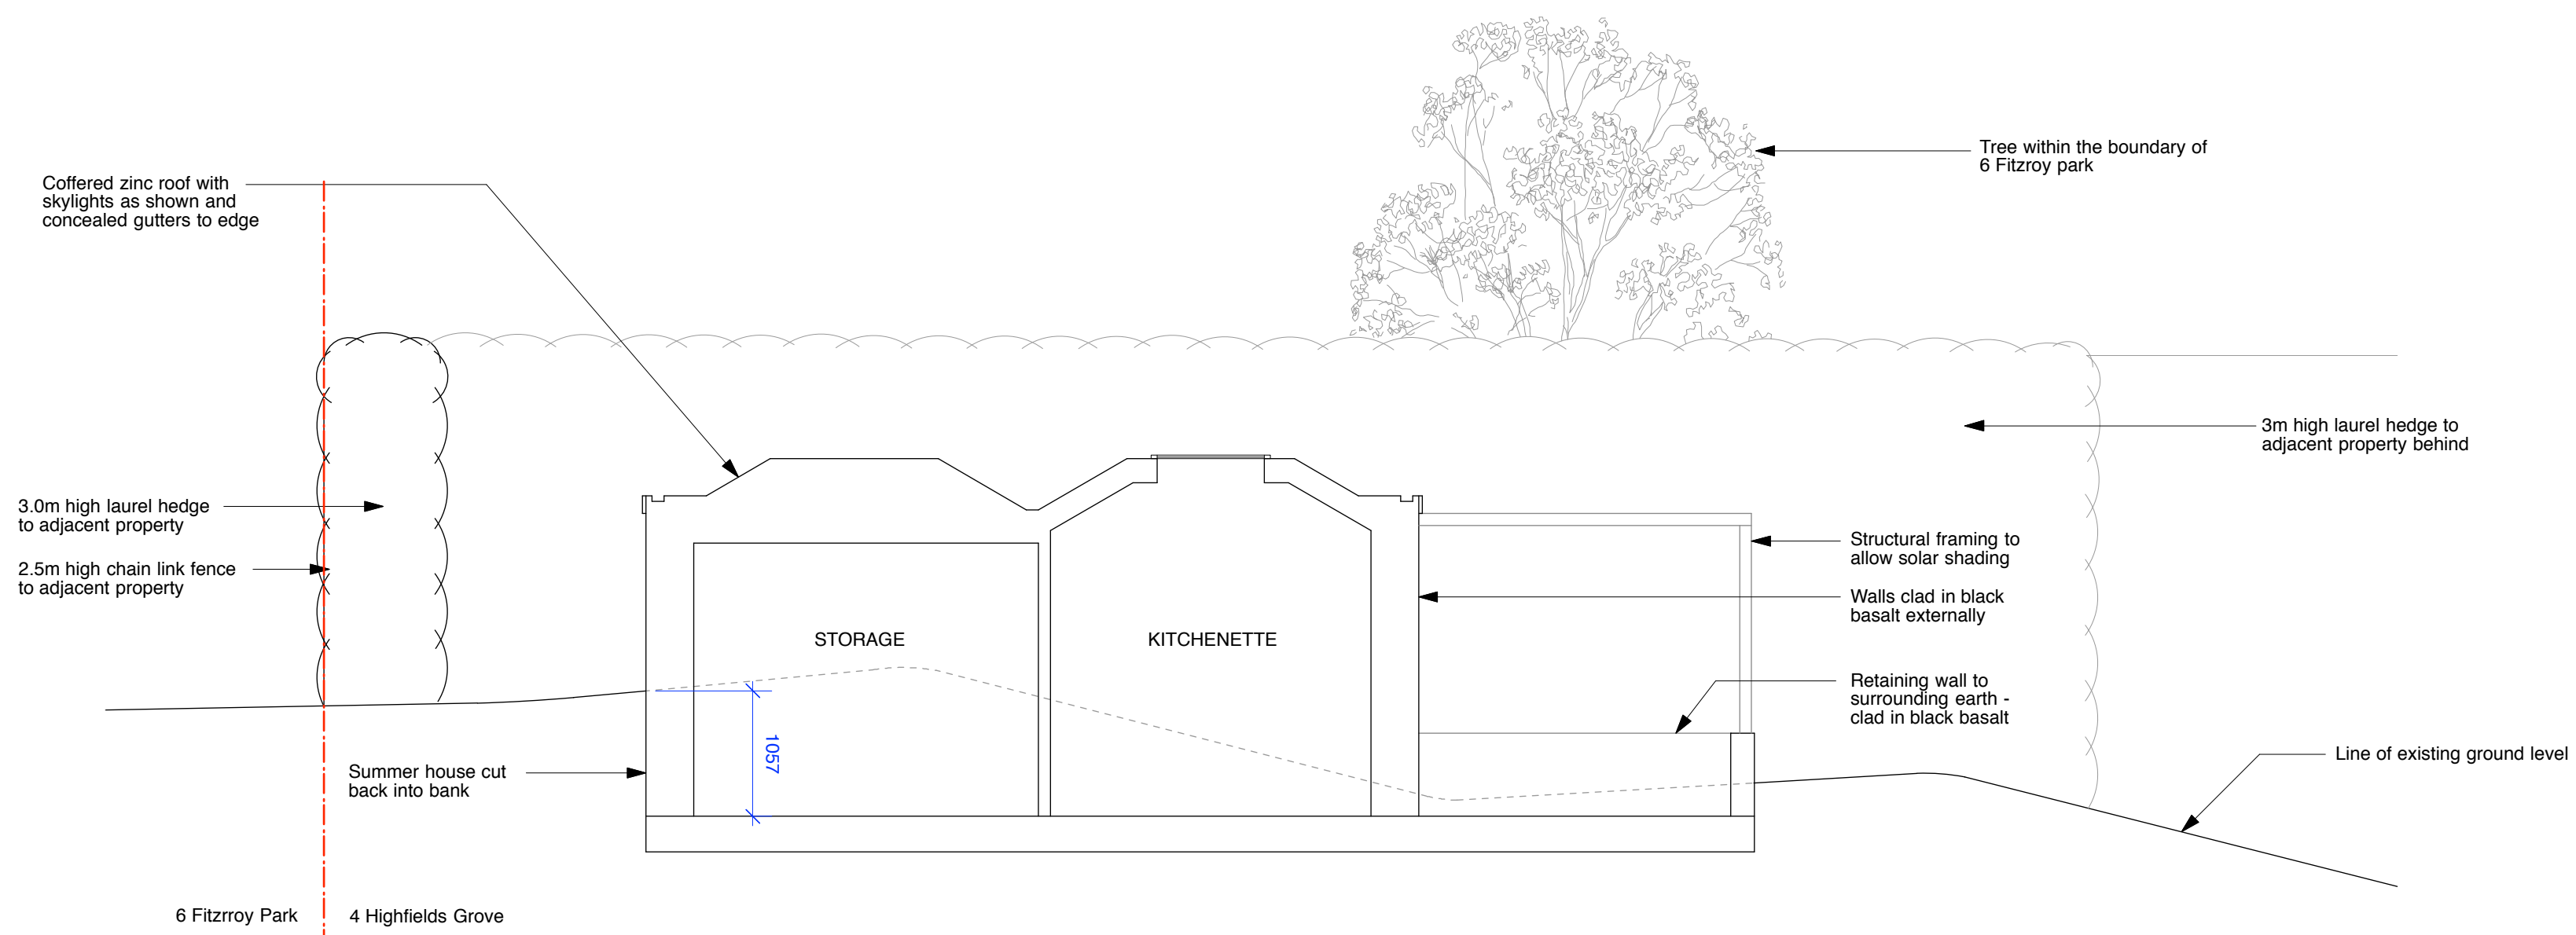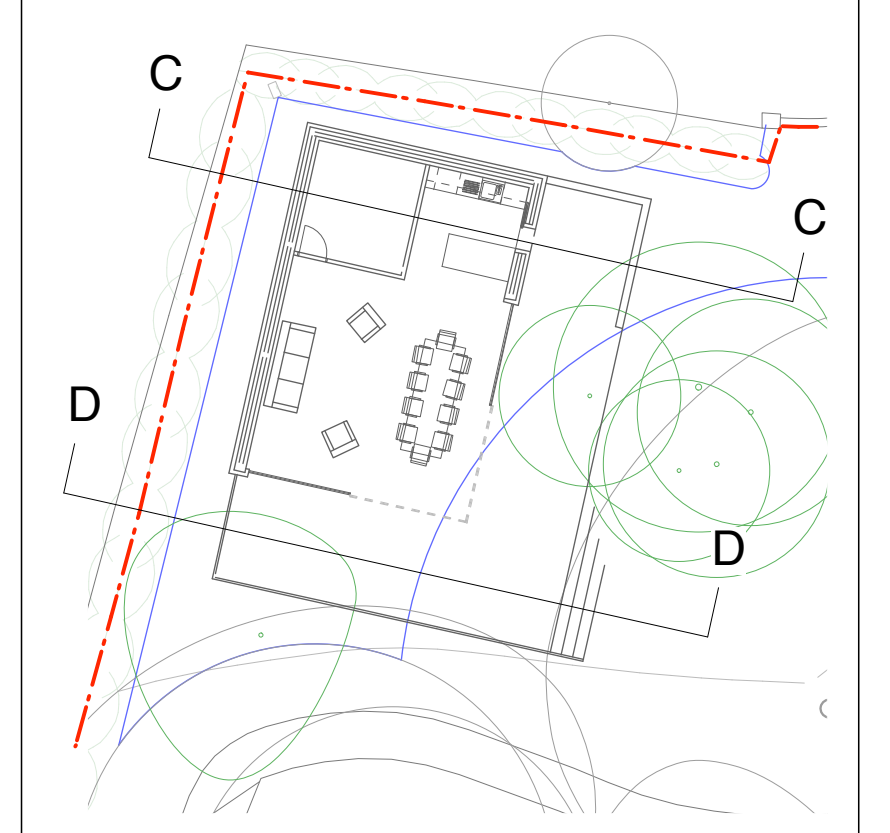


**SECTION CC**  
(SCALE - 1:50)

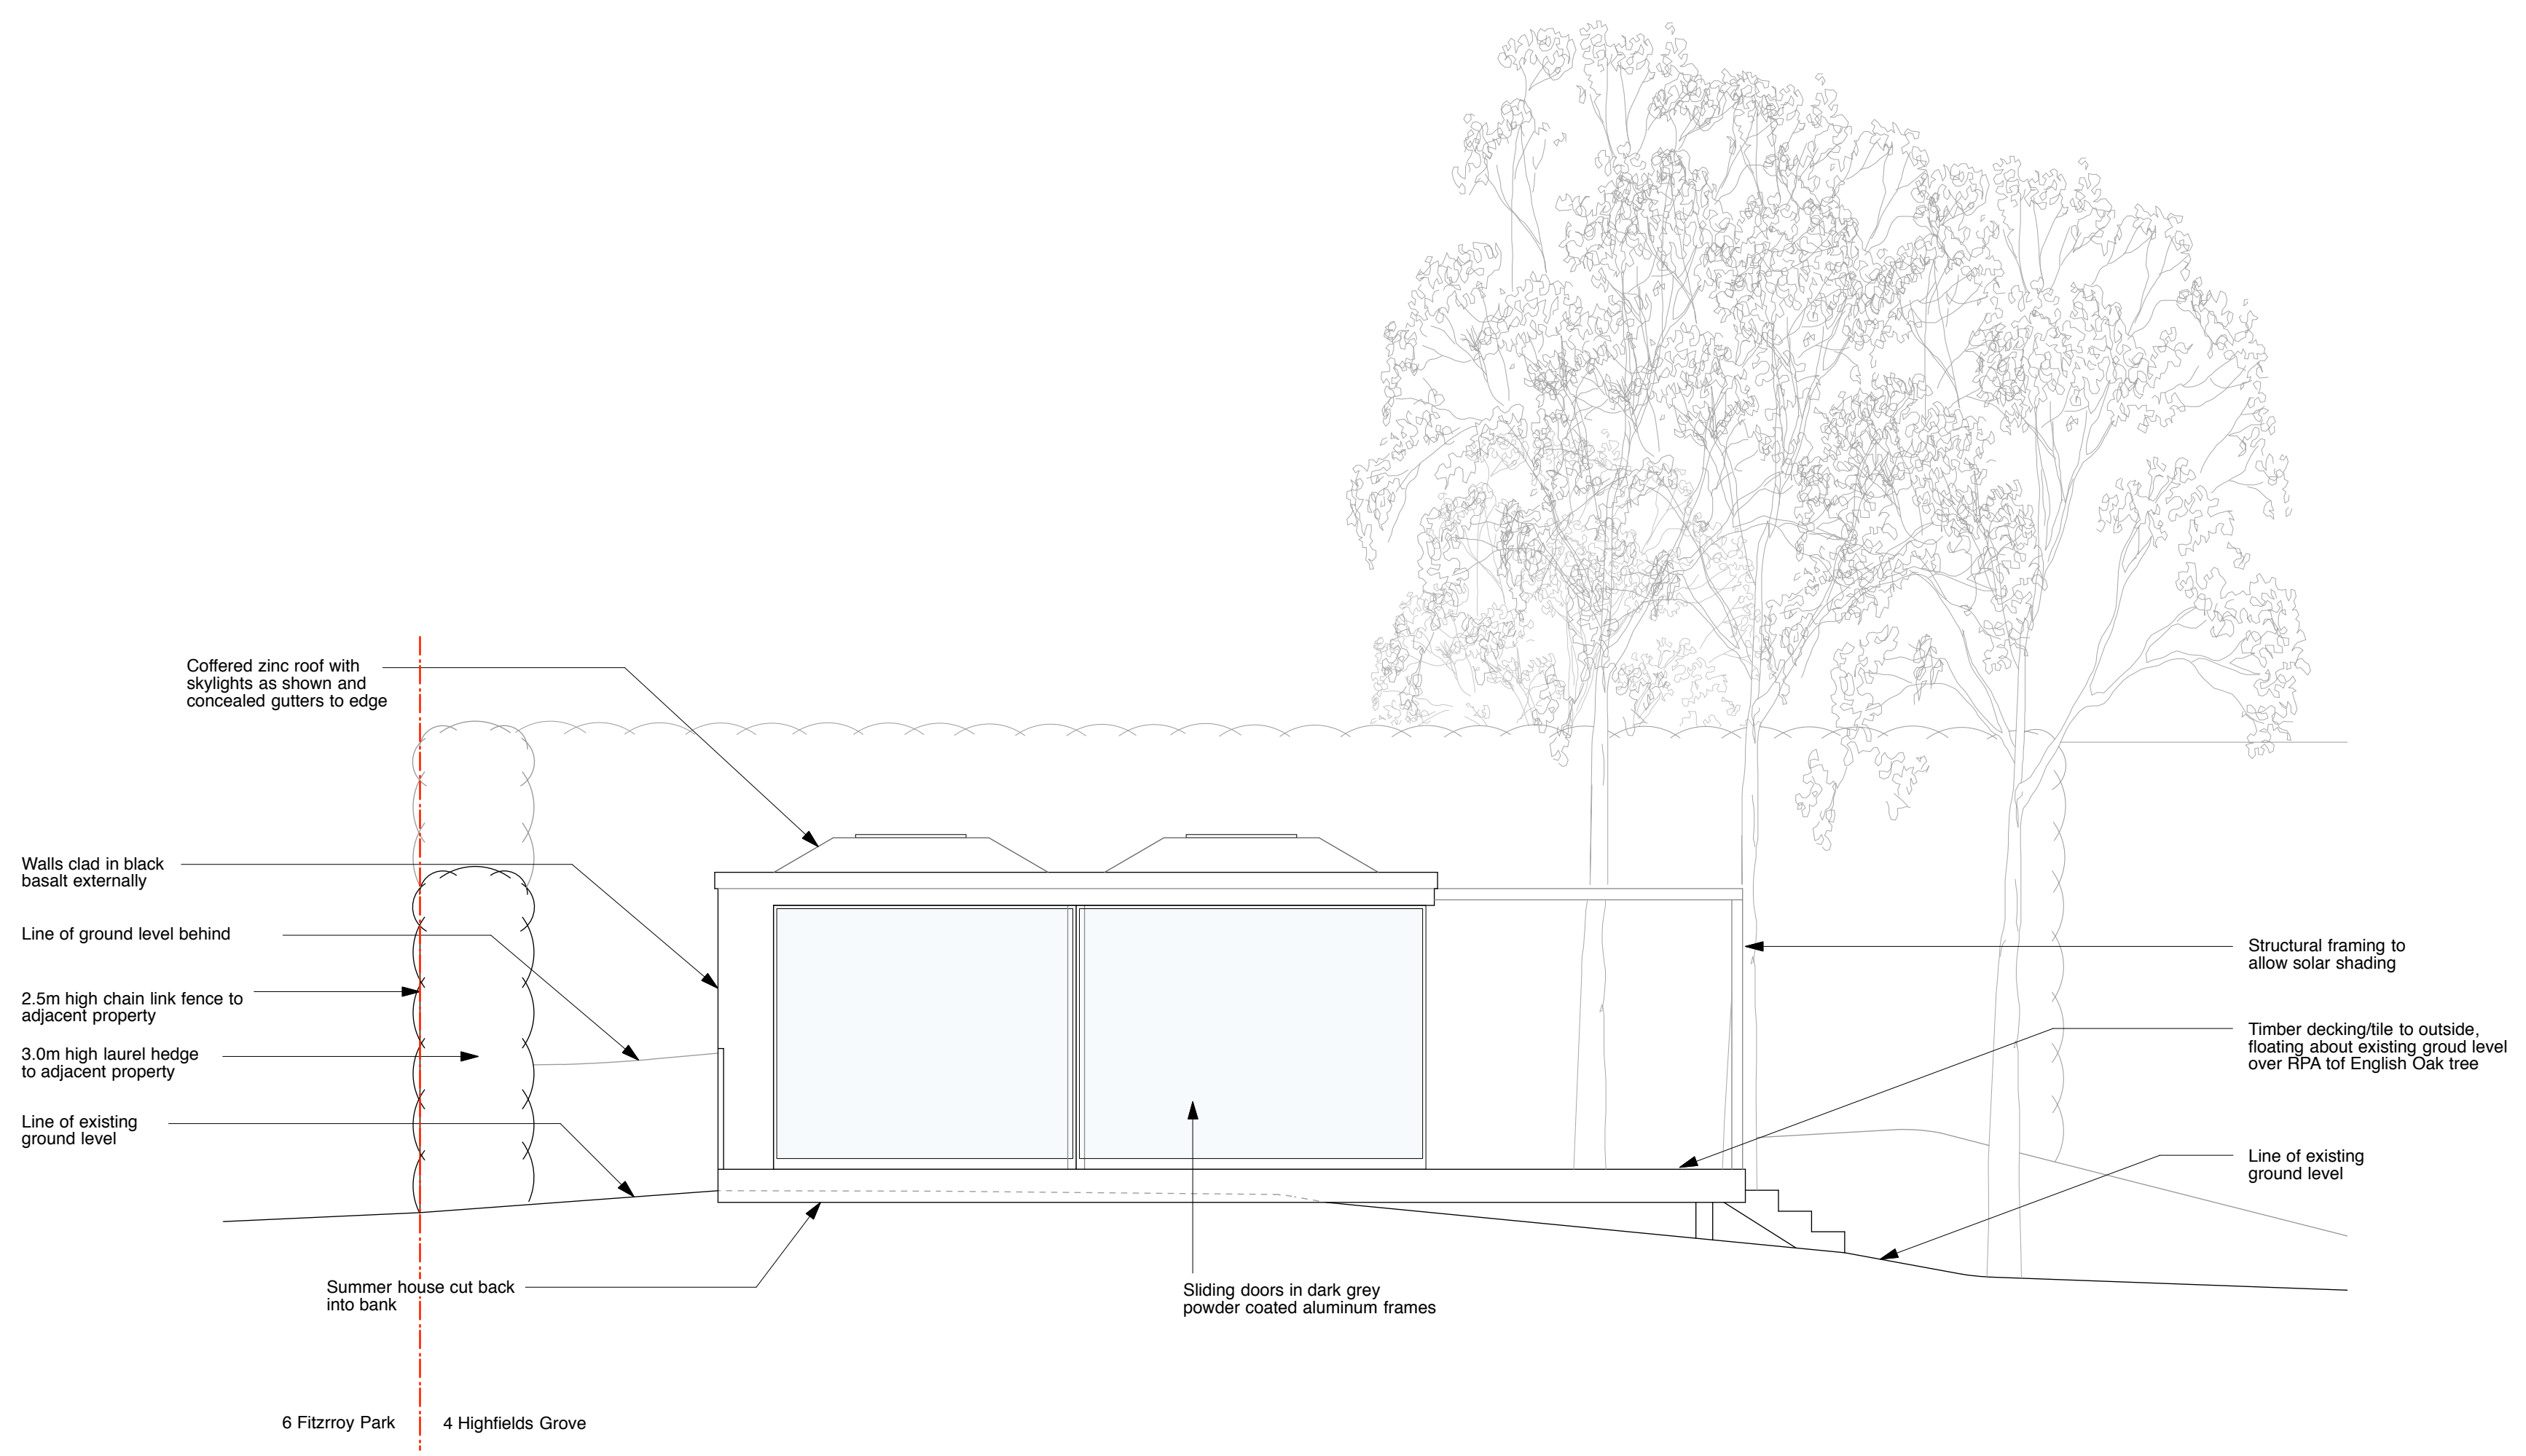

**SECTION DD**  
(SCALE - 1:50)

REVISION \_\_\_\_\_ DATE \_\_\_\_\_

Yeates Design LLP  
74 Clerkenwell Road  
London EC1M 5QA  
tel: 020 7251 6667  
www.yeatesdesign.co.uk

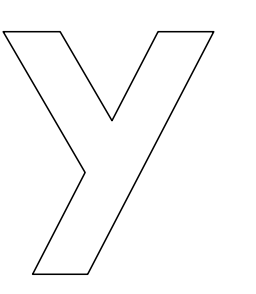

PROJECT : 4 HIGHFIELDS GROVE,  
HIGHGATE, LONDON,  
N6 6HN

DRAWING : PROPOSED SUMMER HOUSE  
SECTIONS

SCALE : 1:50 @ A1 1:100 @ A3

DATE : February 2016

DWG NO. 573/P/013 DWN BY :

DRAWING STATUS : FOR TENDER   
FOR PLANNING  FOR INFORMATION

INFORMATION CONTAINED IN THIS DRAWING IS THE SOLE  
COPYRIGHT OF YEATES DESIGN LLP AND SHOULD NOT BE  
REPRODUCED WITHOUT THEIR PERMISSION