
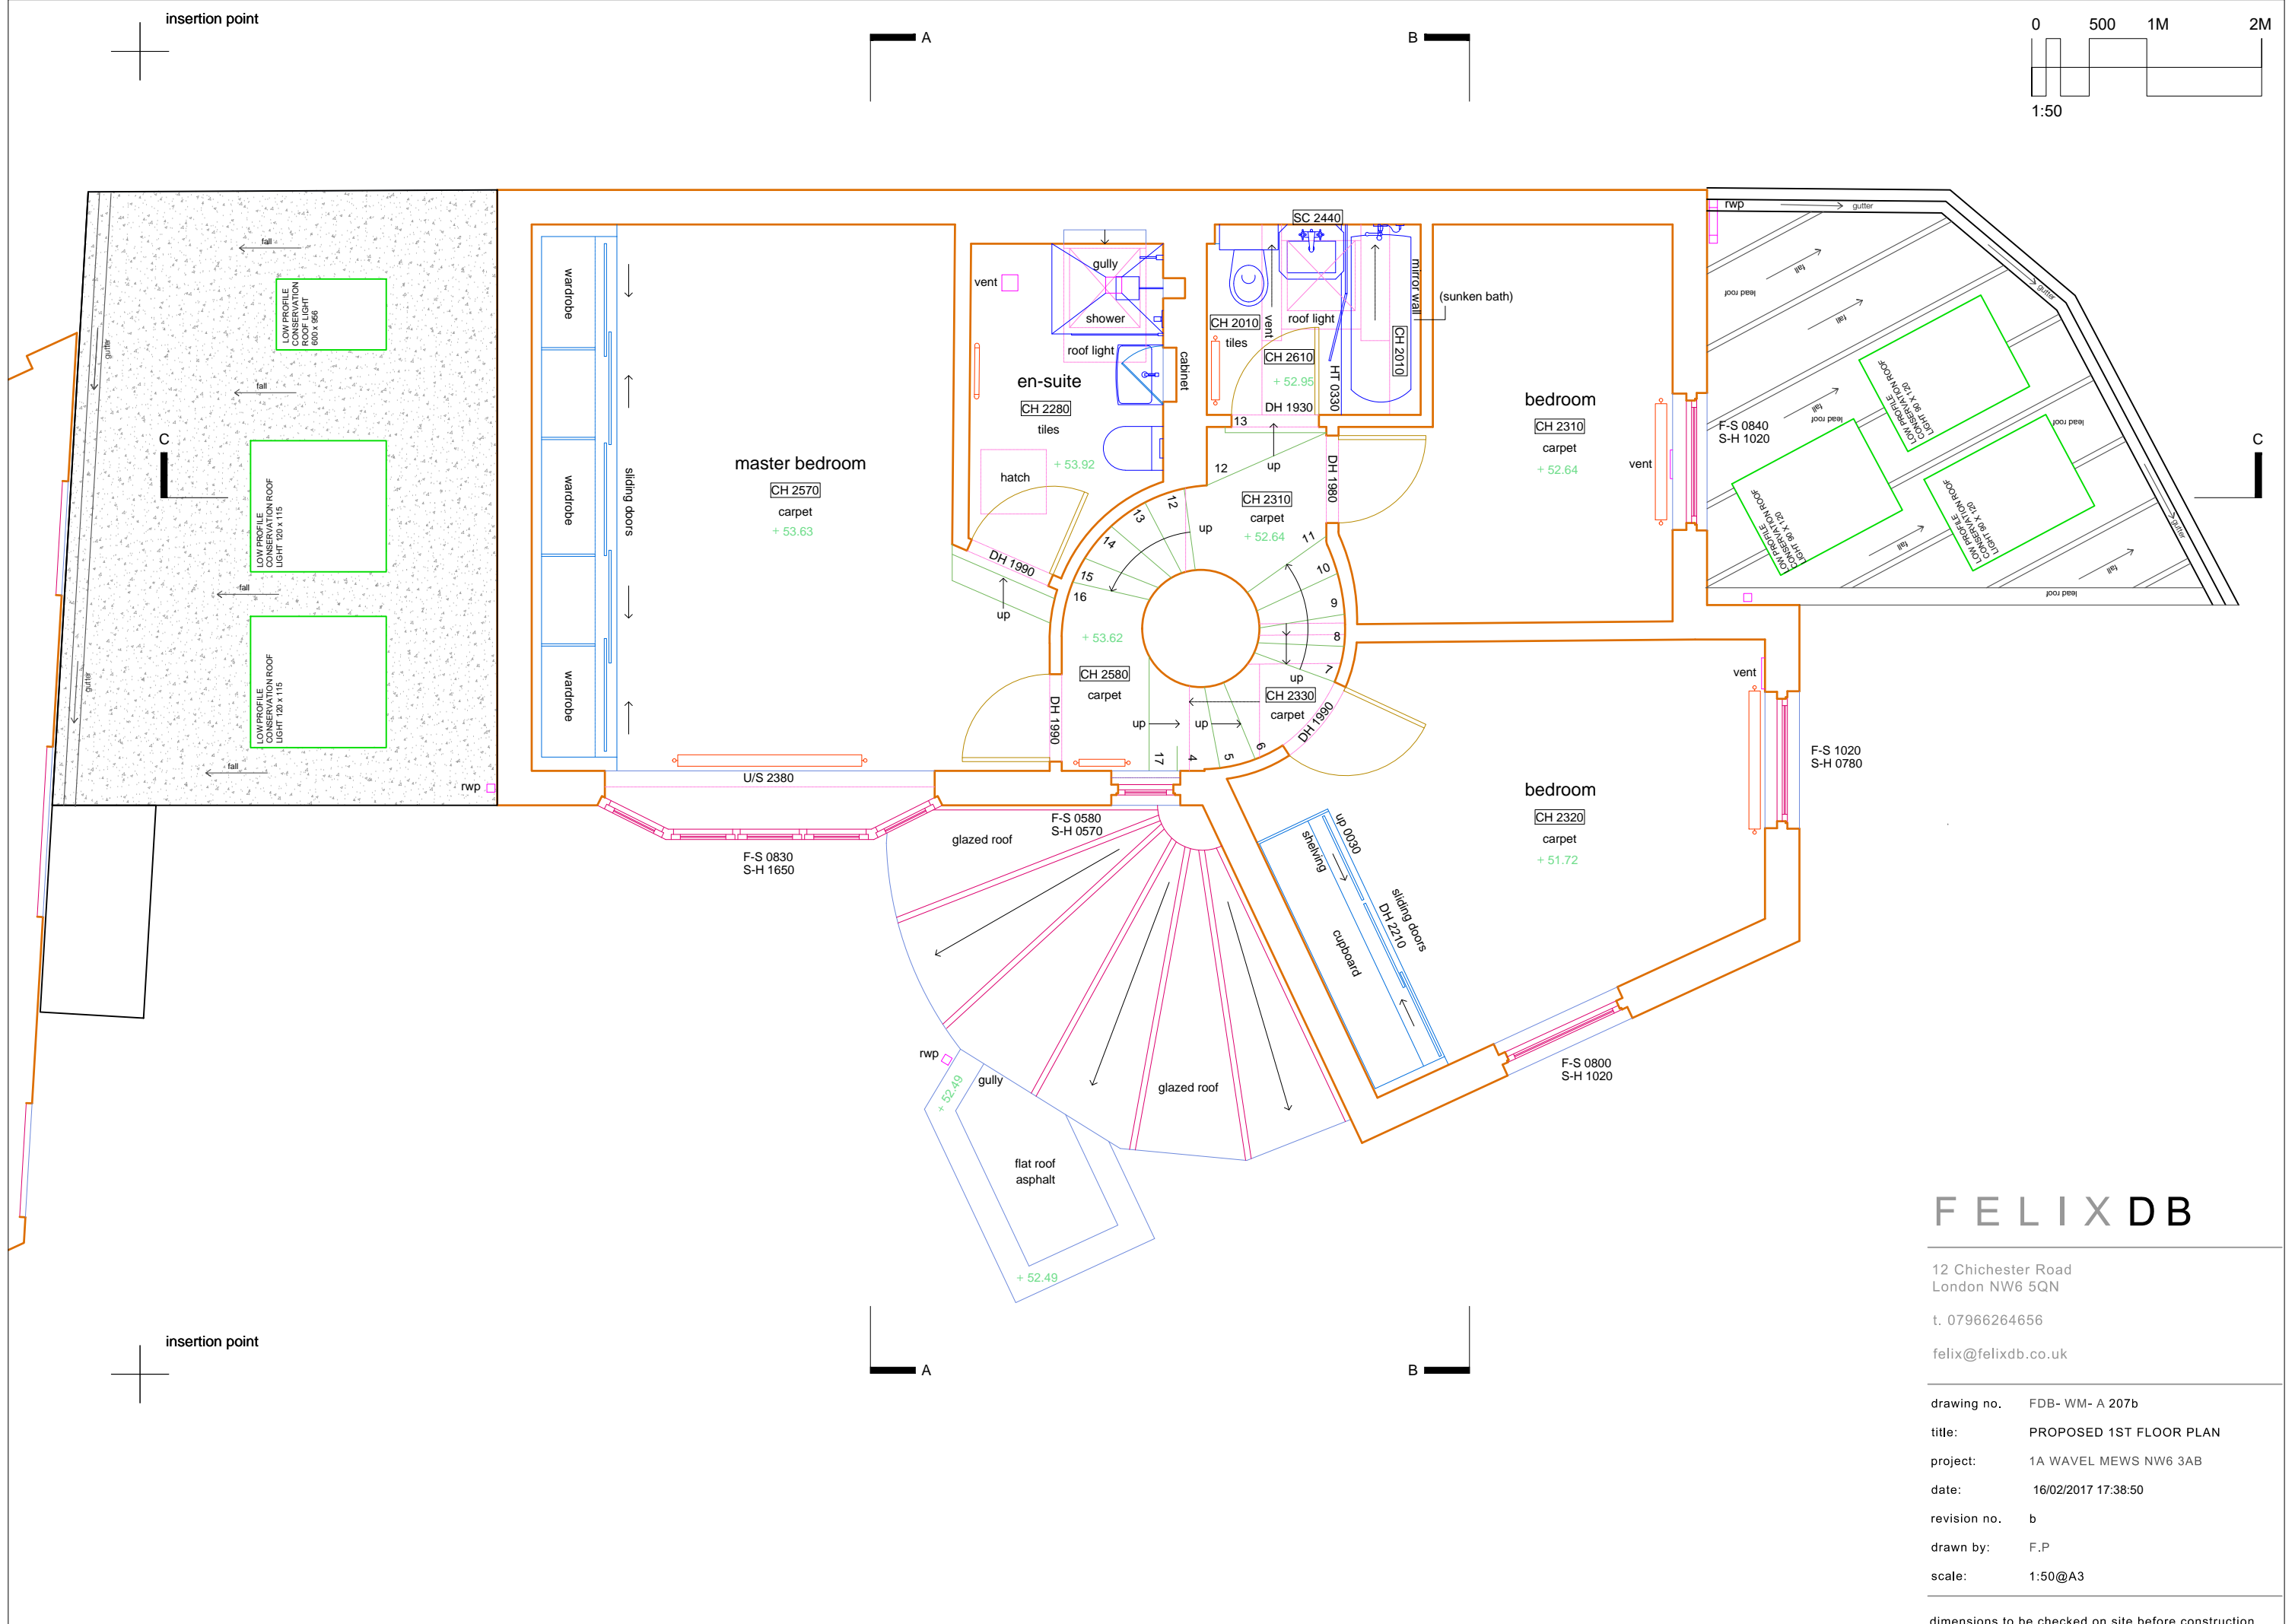


FELIX DB

12 Chichester Road
 London NW6 5QN
 t. 07966264656
 felix@felixdb.co.uk

drawing no. FDB- WM- A 206b
 title: PROPOSED GROUND FLOOR PLAN
 project: 1A WAVEL MEWS NW6 3AB
 date: 16/02/2017 17:38:46
 revision no. b
 drawn by: F.P
 scale: 1:100@A3

dimensions to be checked on site before construction


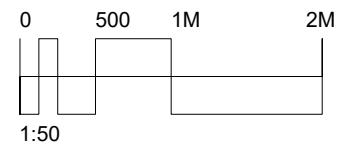


FELIXDB

12 Chichester Road
 London NW6 5QN
 t. 07966264656
 felix@felixdb.co.uk

drawing no. FDB- WM- A 207b
 title: PROPOSED 1ST FLOOR PLAN
 project: 1A WAVEL MEWS NW6 3AB
 date: 16/02/2017 17:38:50
 revision no. b
 drawn by: F.P
 scale: 1:50@A3

dimensions to be checked on site before construction

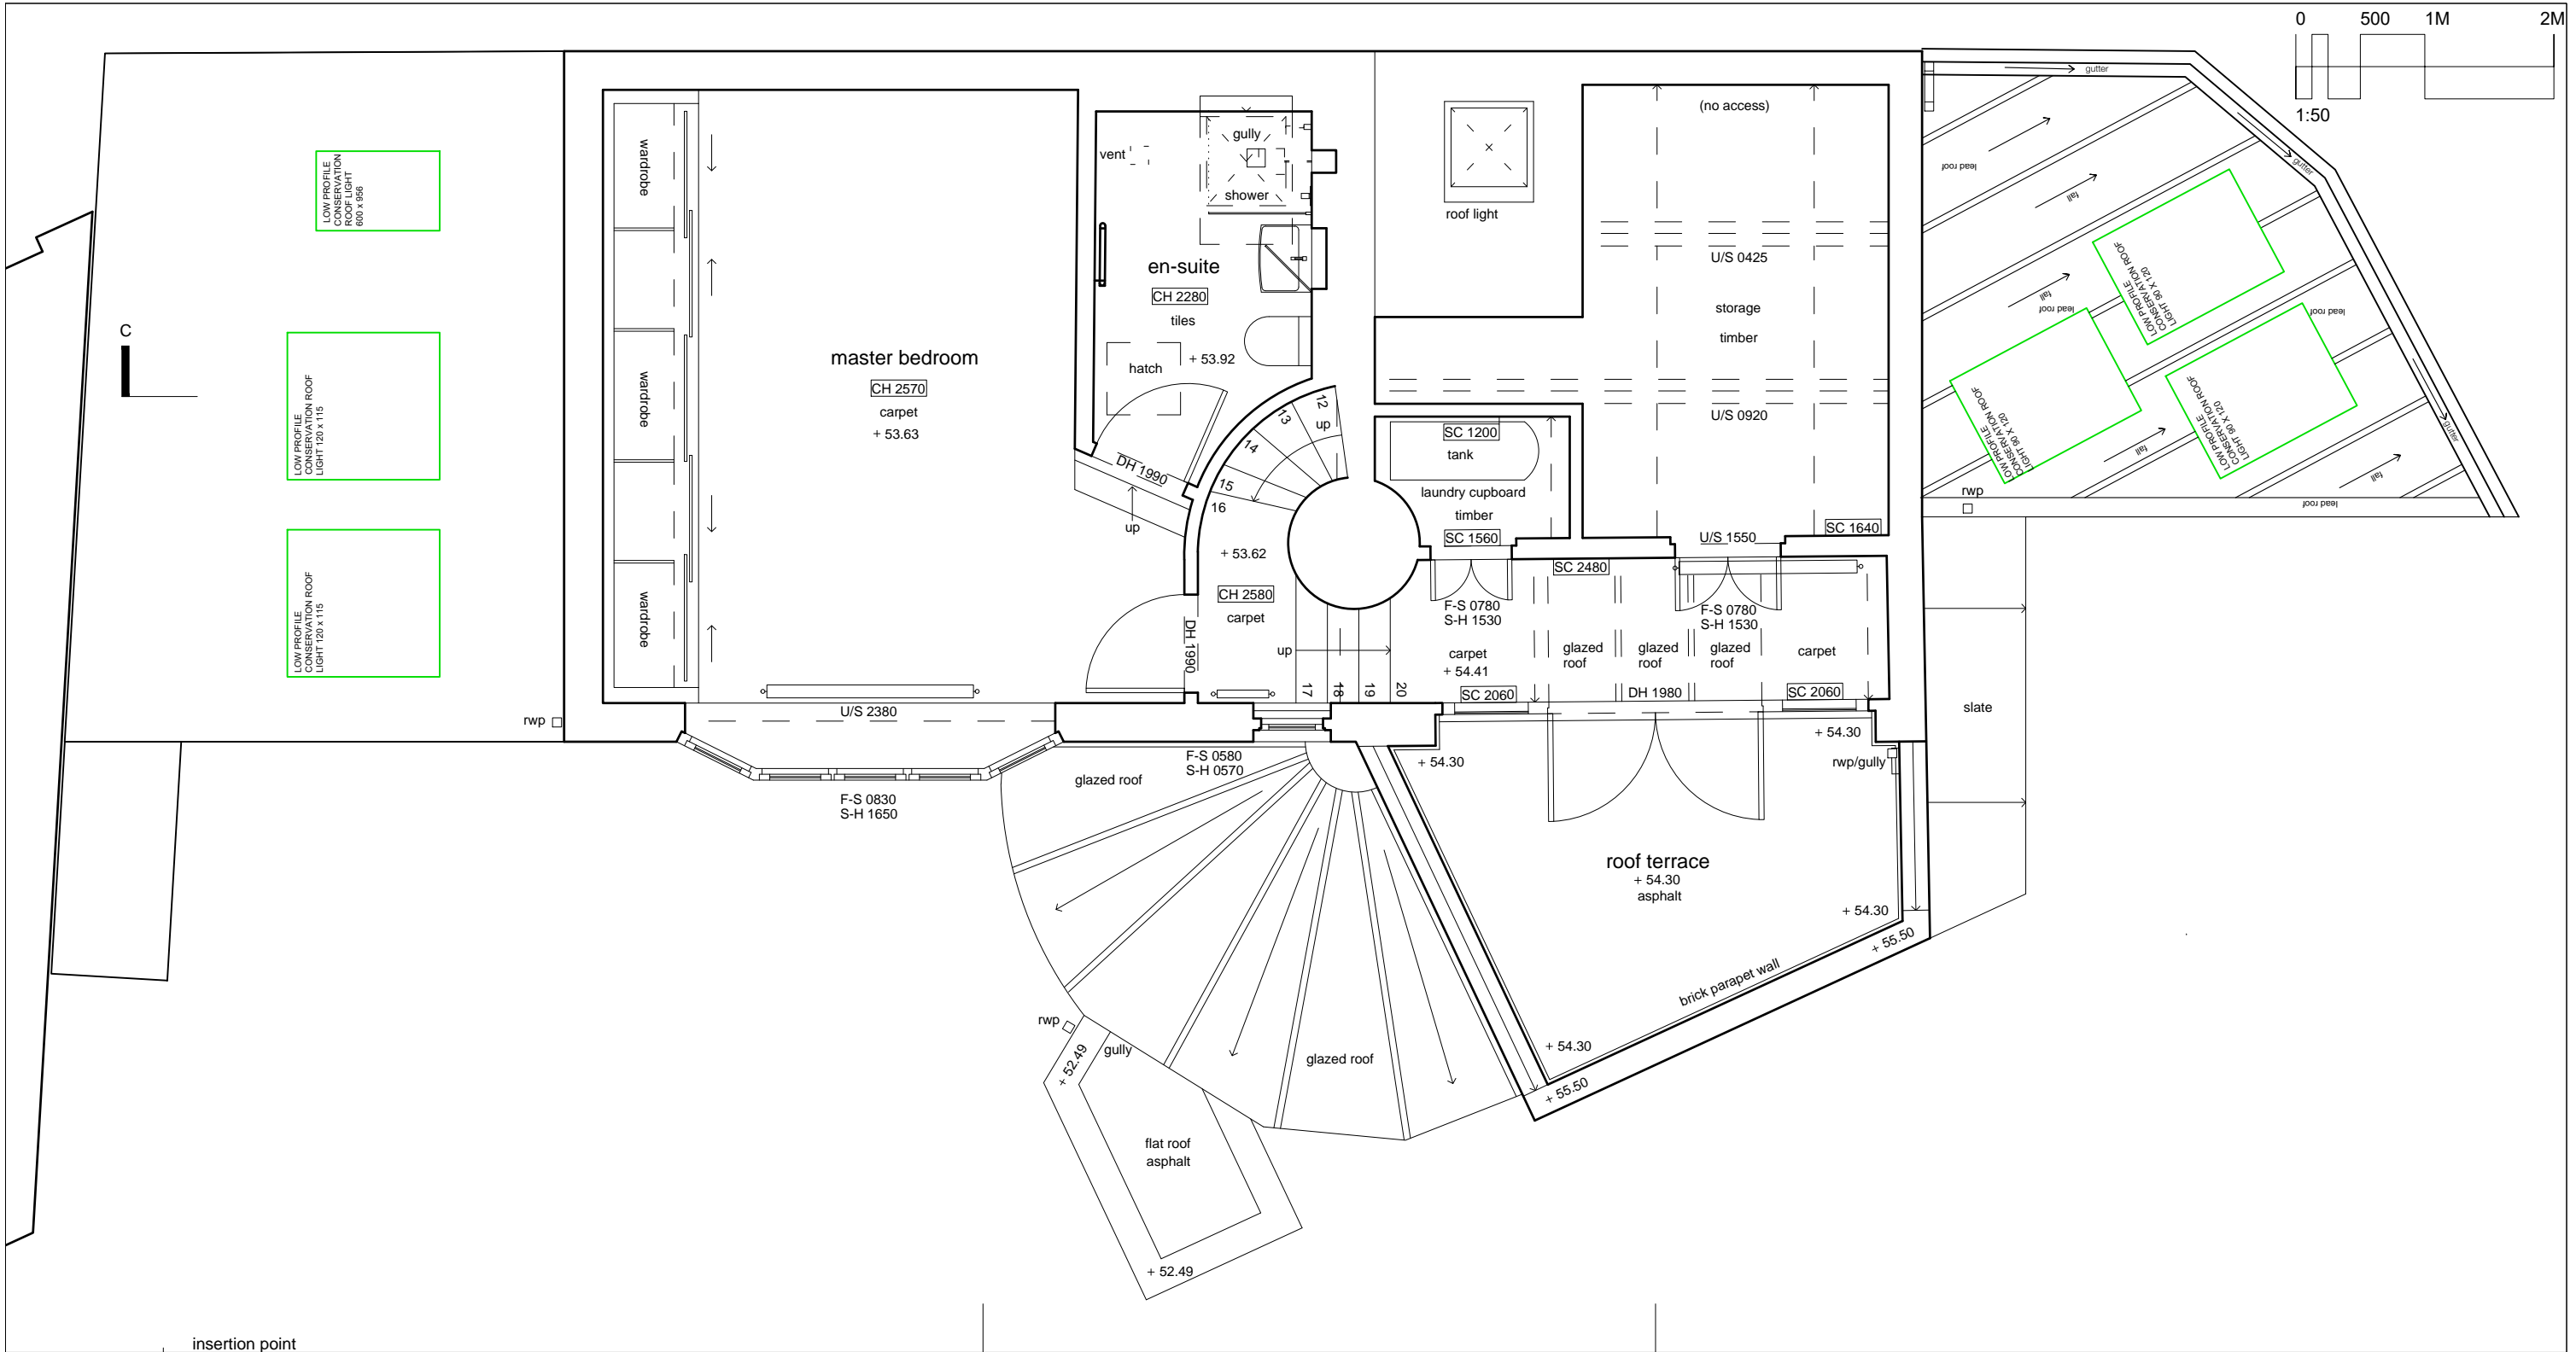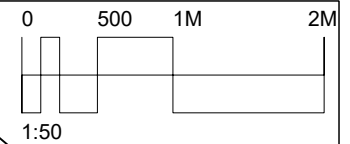


FELIXDB

12 Chichester Road
 London NW6 5QN
 t. 07966264656
 felix@felixdb.co.uk

| | |
|--------------|-----------------------|
| drawing no. | FDB- WM- A 208 b |
| title: | PROPOSED 2ND FLOOR |
| project: | 1A WAVEL MEWS NW6 3AB |
| date: | 16/02/2017 17:38:53 |
| revision no. | b |
| drawn by: | F.P |
| scale: | 1:50@A3 |

dimensions to be checked on site before construction


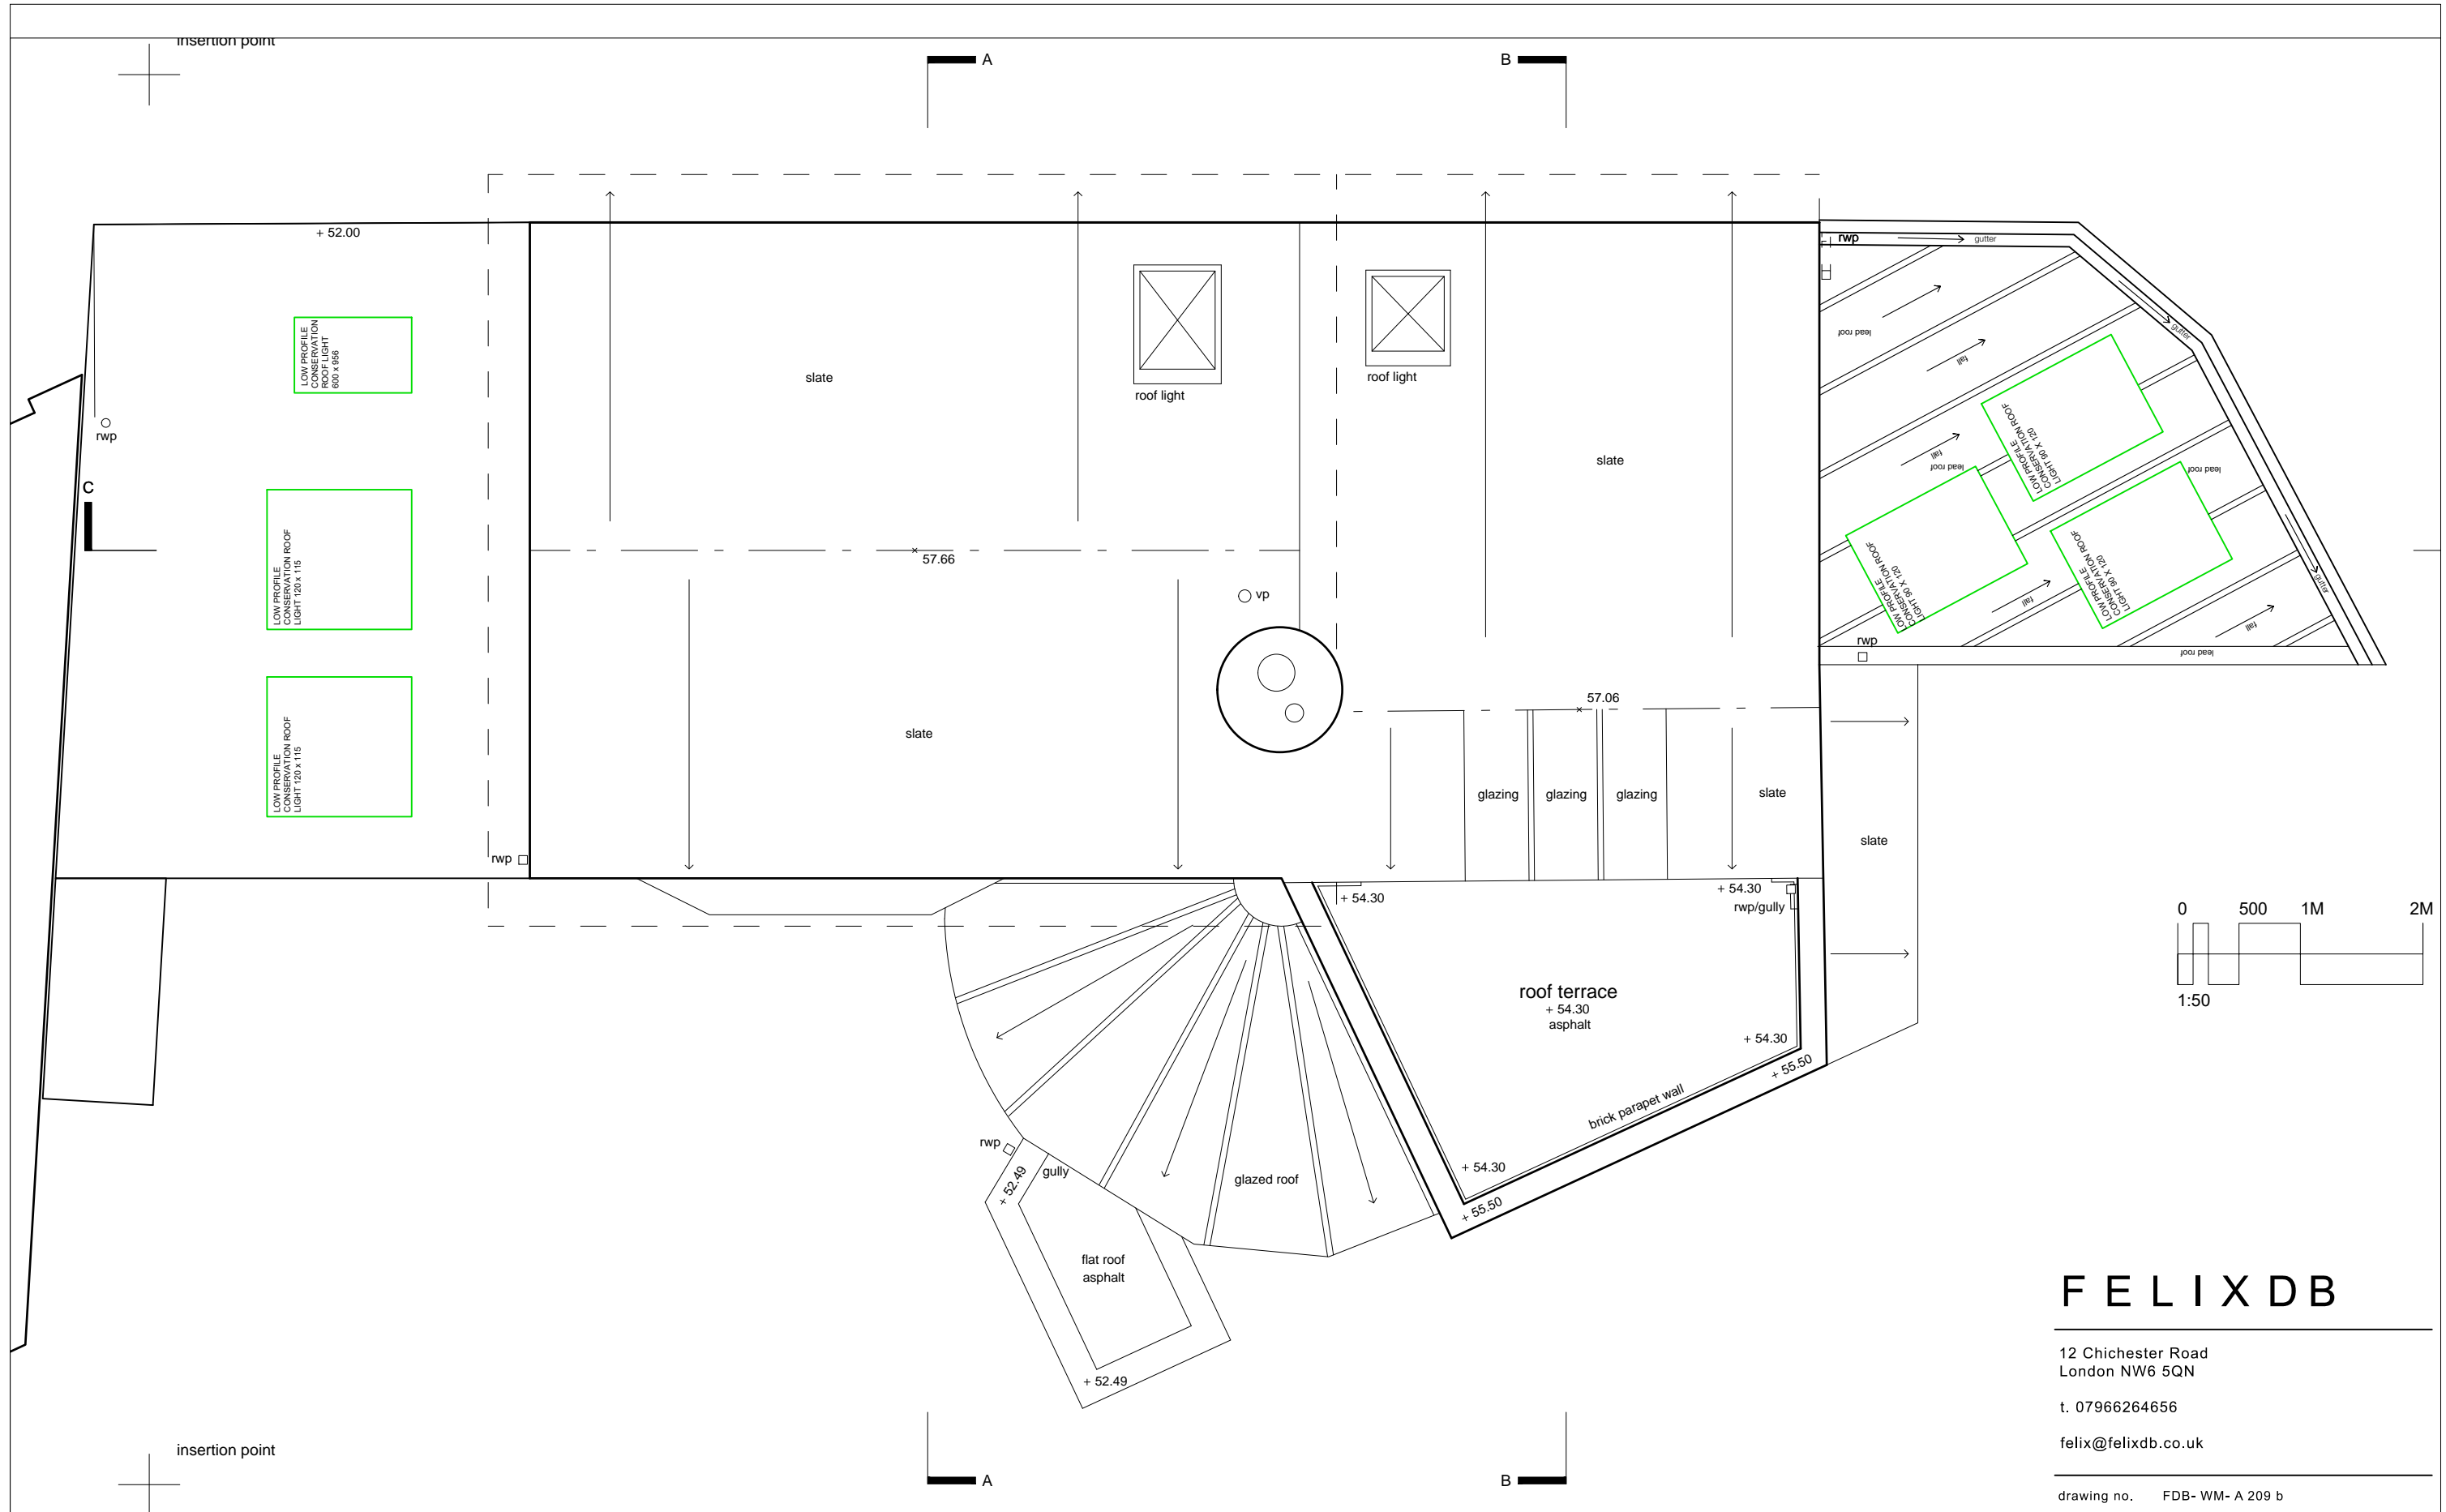


FELIXDB

12 Chichester Road
 London NW6 5QN
 t. 07966264656
 felix@felixdb.co.uk

| | |
|--------------|-----------------------|
| drawing no. | FDB- WM- A 209 b |
| title: | PROPOSED ROOF |
| project: | 1A WAVEL MEWS NW6 3AB |
| date: | 16/02/2017 17:38:56 |
| revision no. | b |
| drawn by: | F.P |
| scale: | 1:50@A3 |

dimensions to be checked on site before construction

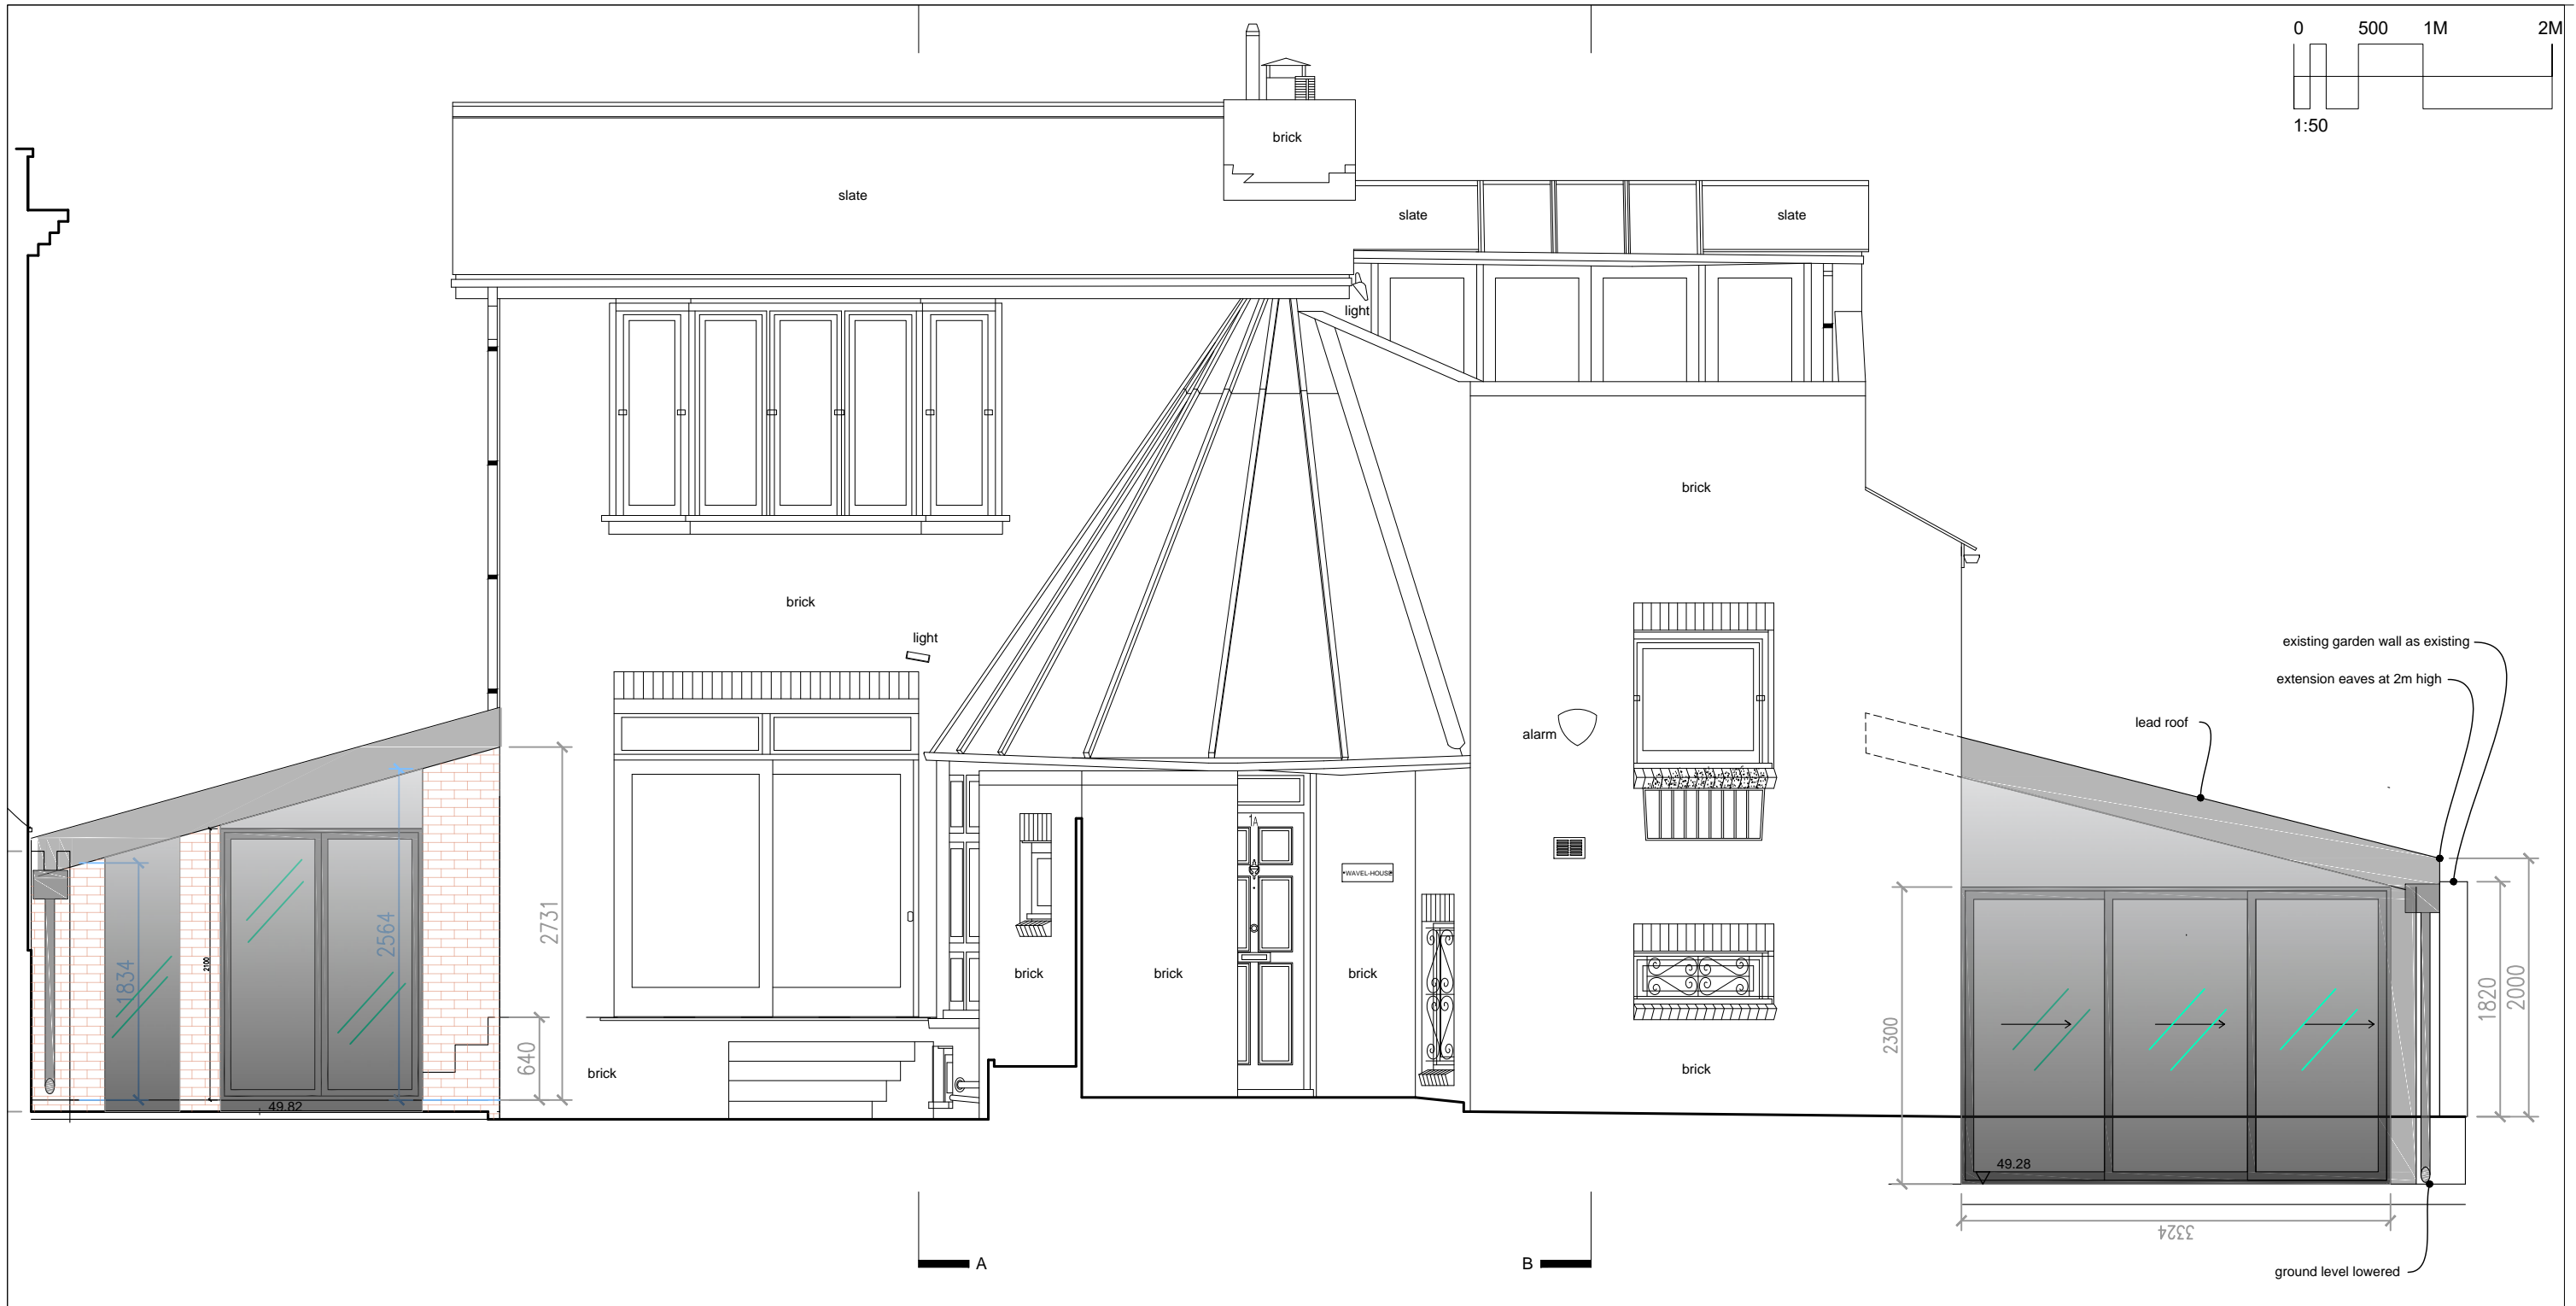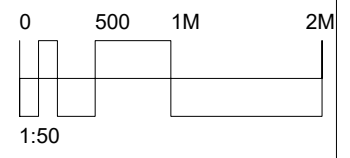

Proposed Front Elevation

Datum 48.00m

FELIXDB



12 Chichester Road
London NW6 5QN

t. 07966264656

felix@felixdb.co.uk

| | |
|--------------|--------------------------|
| drawing no. | FDB- WM- A 304 b |
| title: | PROPOSED FRONT ELEVATION |
| project: | 1A WAVEL MEWS NW6 3AB |
| date: | 16/02/2017 17:39:00 |
| revision no. | b |
| drawn by: | F.P |
| scale: | 1:50@A3 |

dimensions to be checked on site before construction

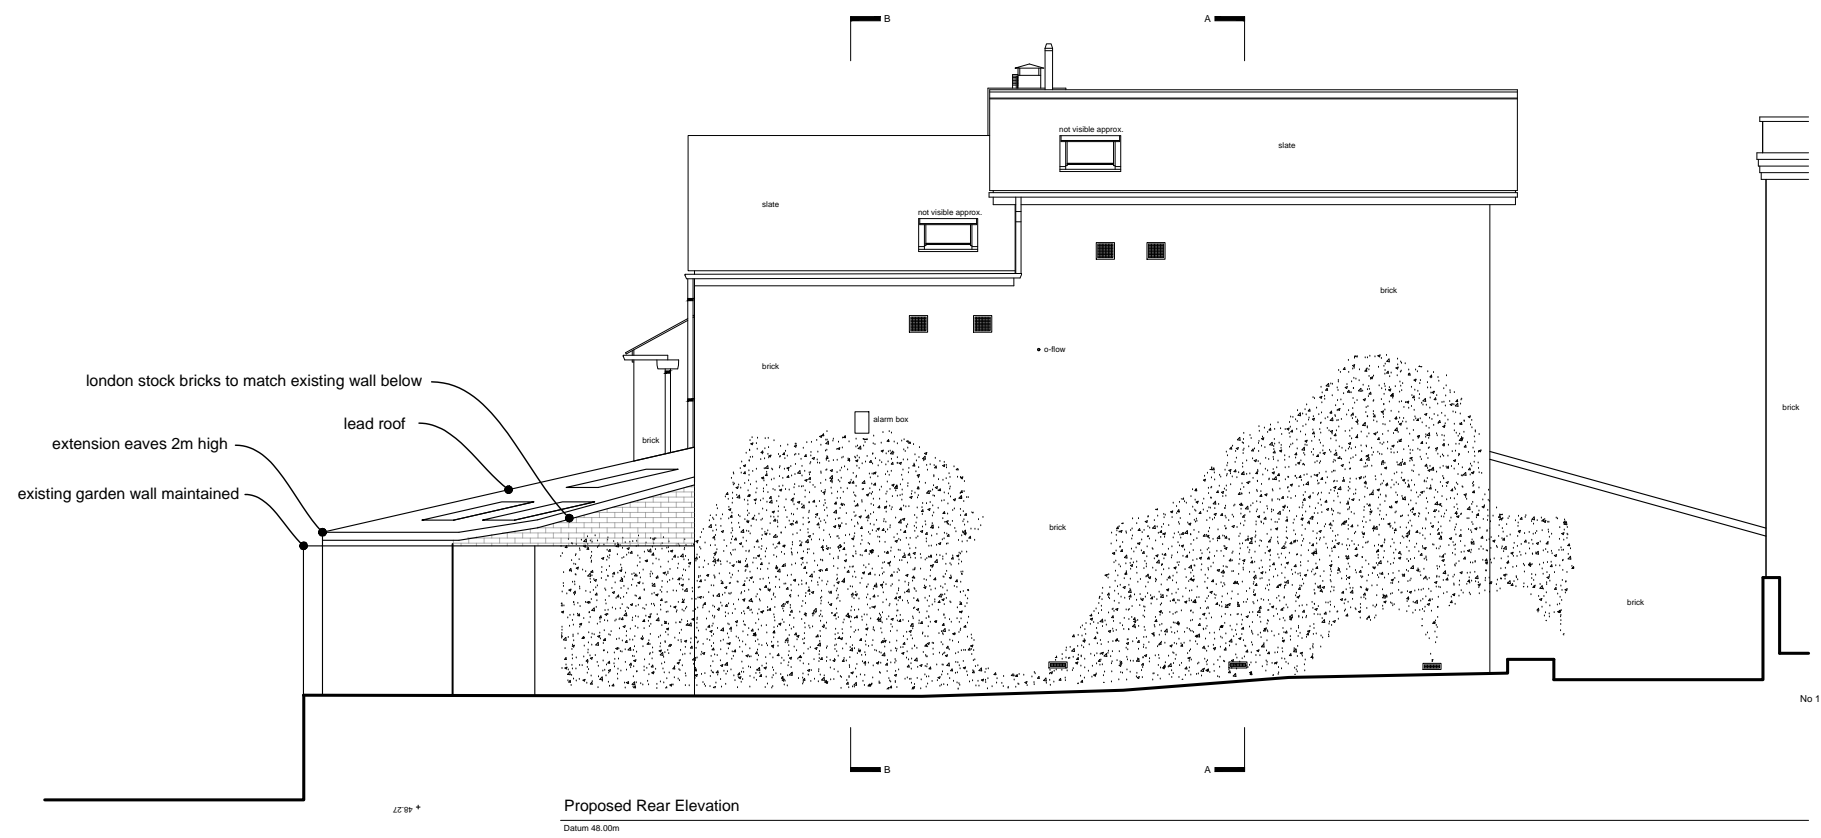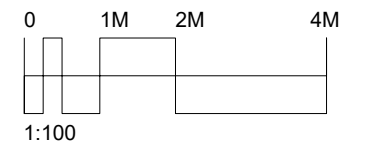

FELIXDB



12 Chichester Road
London NW6 5QN

t. 07966264656

felix@felixdb.co.uk

drawing no. FDB- WM- A 306 b
title: PROPOSED REAR ELEVATION
project: 1A WAVEL MEWS NW6 3AB
date: 16/02/2017 17:39:05
revision no. b
drawn by: F.P
scale: 1:100@A3

dimensions to be checked on site before construction

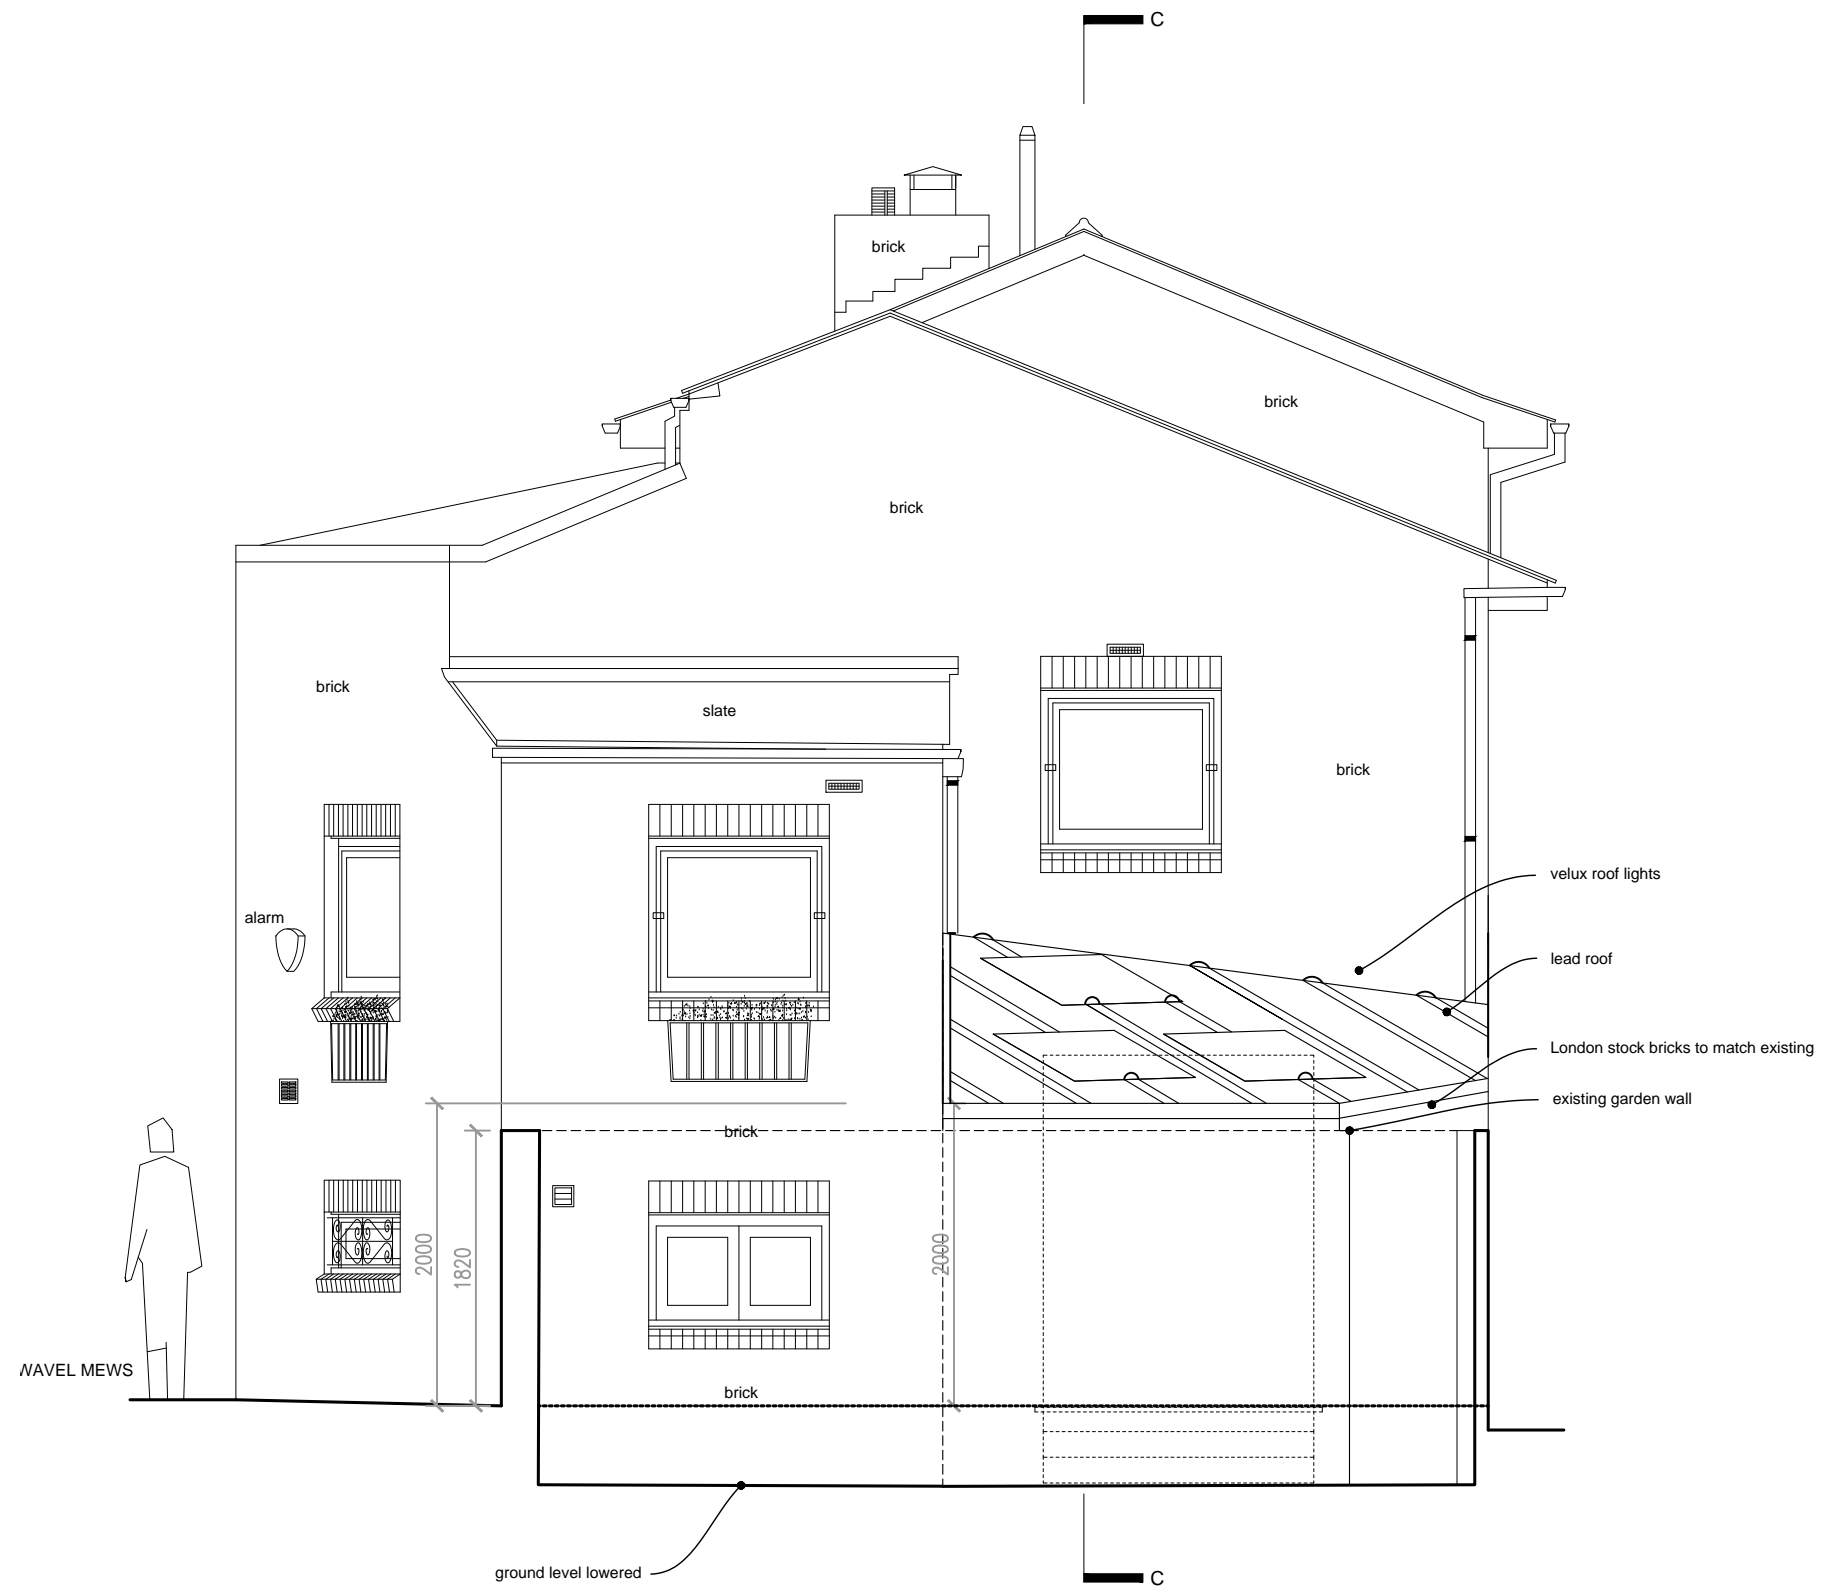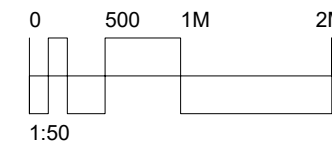

Proposed East Side Elevation

Datum 48.00m

FELIXDB

12 Chichester Road
London NW6 5QN

t. 07966264656

felix@felixdb.co.uk

drawing no. FDB- WM- A 308 b

title: PROPOSED SIDE ELEVATION EAST

project: 1A WAVEL MEWS NW6 3AB


date: 16/02/2017 17:39:08

revision no. b

drawn by: F.P

scale: 1:50@A3



dimensions to be checked on site before construction

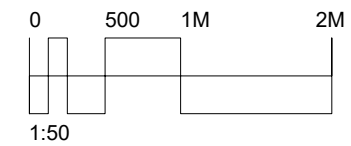

notes:

- General notes:
 1. All dimensions are in millimeters unless noted otherwise.
 2. All dimensions shall be verified on site before proceeding with the work.
- All levels are in meters related to a Local Datum located on the Ground Floor finished floor level.
 This survey has been produced with a scaling accuracy for a plot at a scale of 1:50.

| | | | |
|--------|------------------|----------|----------------------|
| TOF | top of fence | svp | soil and vent pipe |
| TOW | top of wall | rwp | rain water pipe |
| lc | inspection cover | fb | floorboard direction |
| cl | cover level | DH 1900 | door height |
| il | invert level | BH 2000 | beam height |
| ul | unable to lift | AH 2500 | arch head |
| bdg ht | building height | SPR 1800 | spring point |
| sv | stop valve | FS 0780 | floor to sill |
| dp | depth | SH 1850 | sill to head |
| bt | telecom | US 1950 | underside |
| castv | cable television | | |
| conc | concrete | SC 2100 | sloping ceiling |
| rl | roof light | CH 2520 | room height |
| cbad. | cupboard | | overhead slope |
| fp | fireplace | | |

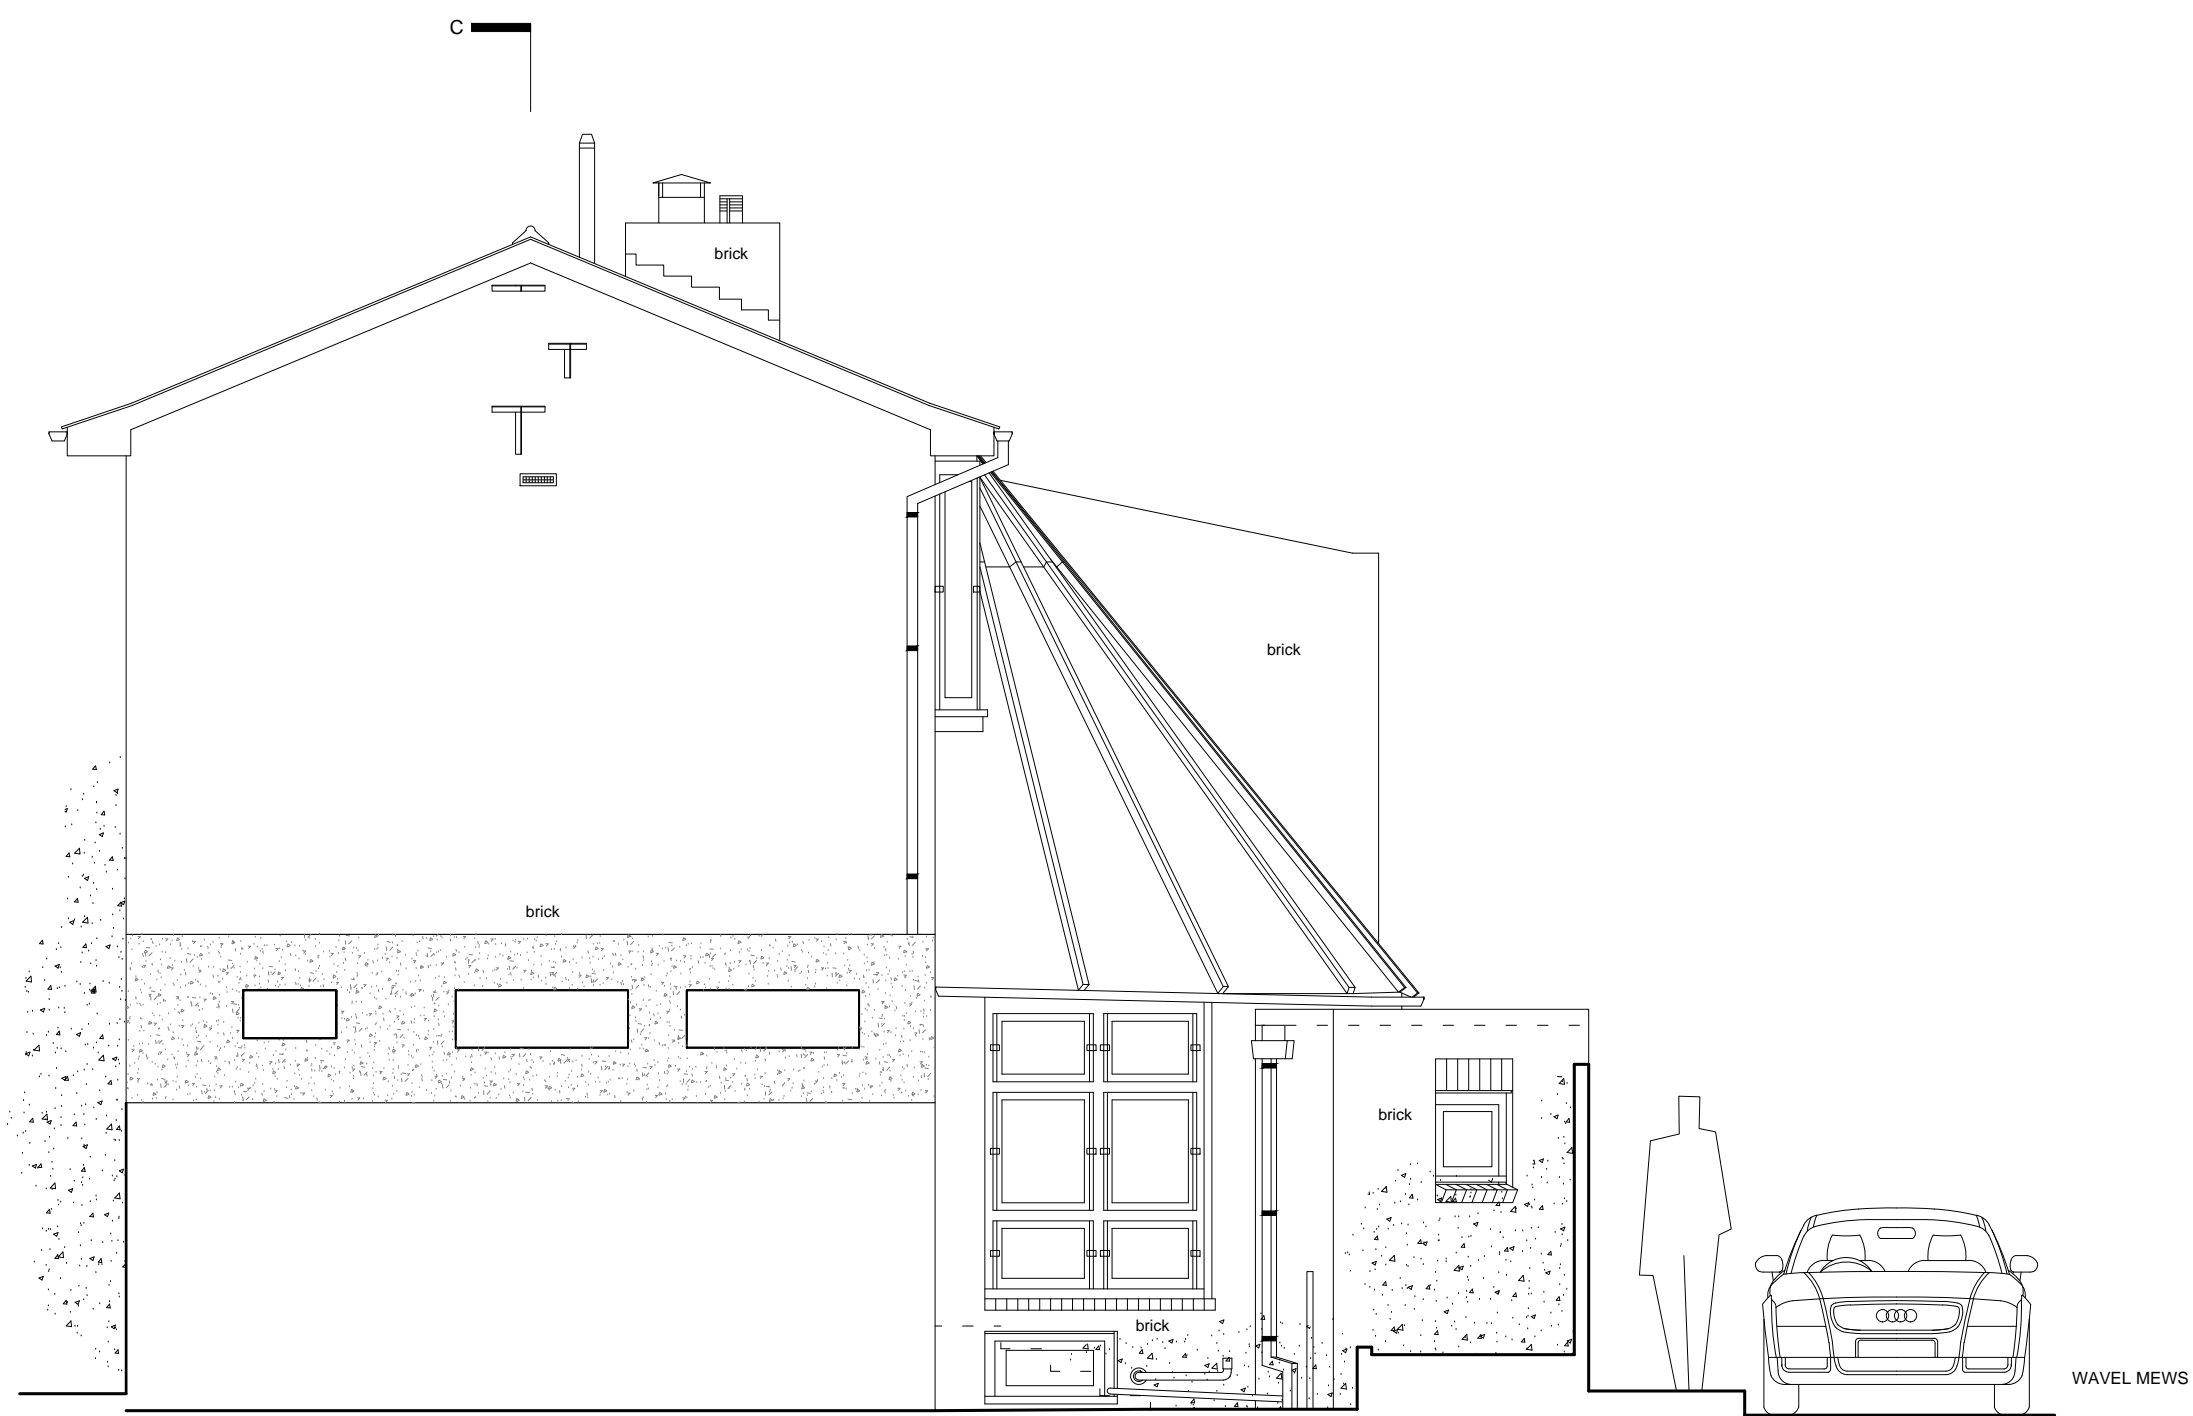 

WAVEL MEWS

FELIXDB


12 Chichester Road
 London NW6 5QN
 t. 07966264656
 felix@felixdb.co.uk

drawing no. FDB- WM- A 309
 title: EXISTING SIDE ELEVATION WEST
 project: 1A WAVEL MEWS NW6 3AB
 date: 16/02/2017 17:39:13
 revision no.
 drawn by: F.P
 scale: 1:50@A3

dimensions to be checked on site before construction

Proposed Side Elevation

Datum 48.00m


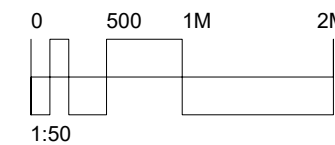


notes:

- General notes:
 1. All dimensions are in millimeters unless noted otherwise.
 2. All dimensions shall be verified on site before proceeding with the work.

All levels are in meters related to a Local Datum located on the Ground Floor finished floor level.
 This survey has been produced with a scaling accuracy for a plot at a scale of 1:50.

| | | | |
|--------|------------------|----------|----------------------|
| TOW | top of wall | svp | soil and vent pipe |
| ic | inspection cover | rwp | rain water pipe |
| cl | cover level | fb | floorboard direction |
| il | invert level | DH 1900 | door height |
| ul | unable to lift | BH 2000 | beam height |
| bdg ht | building height | AH 2500 | arch head |
| sv | stop valve | SPR 1800 | spring point |
| dp | depth | FS 0780 | floor to sill |
| bt | telecom | SH 1850 | sill to head |
| castv | cable television | US 1950 | underside |
| conc | concrete | SC 2100 | sloping ceiling |
| rl | roof light | CH 2520 | room height |
| cbard. | cupboard | | overhead slope |
| fp | fireplace | | |

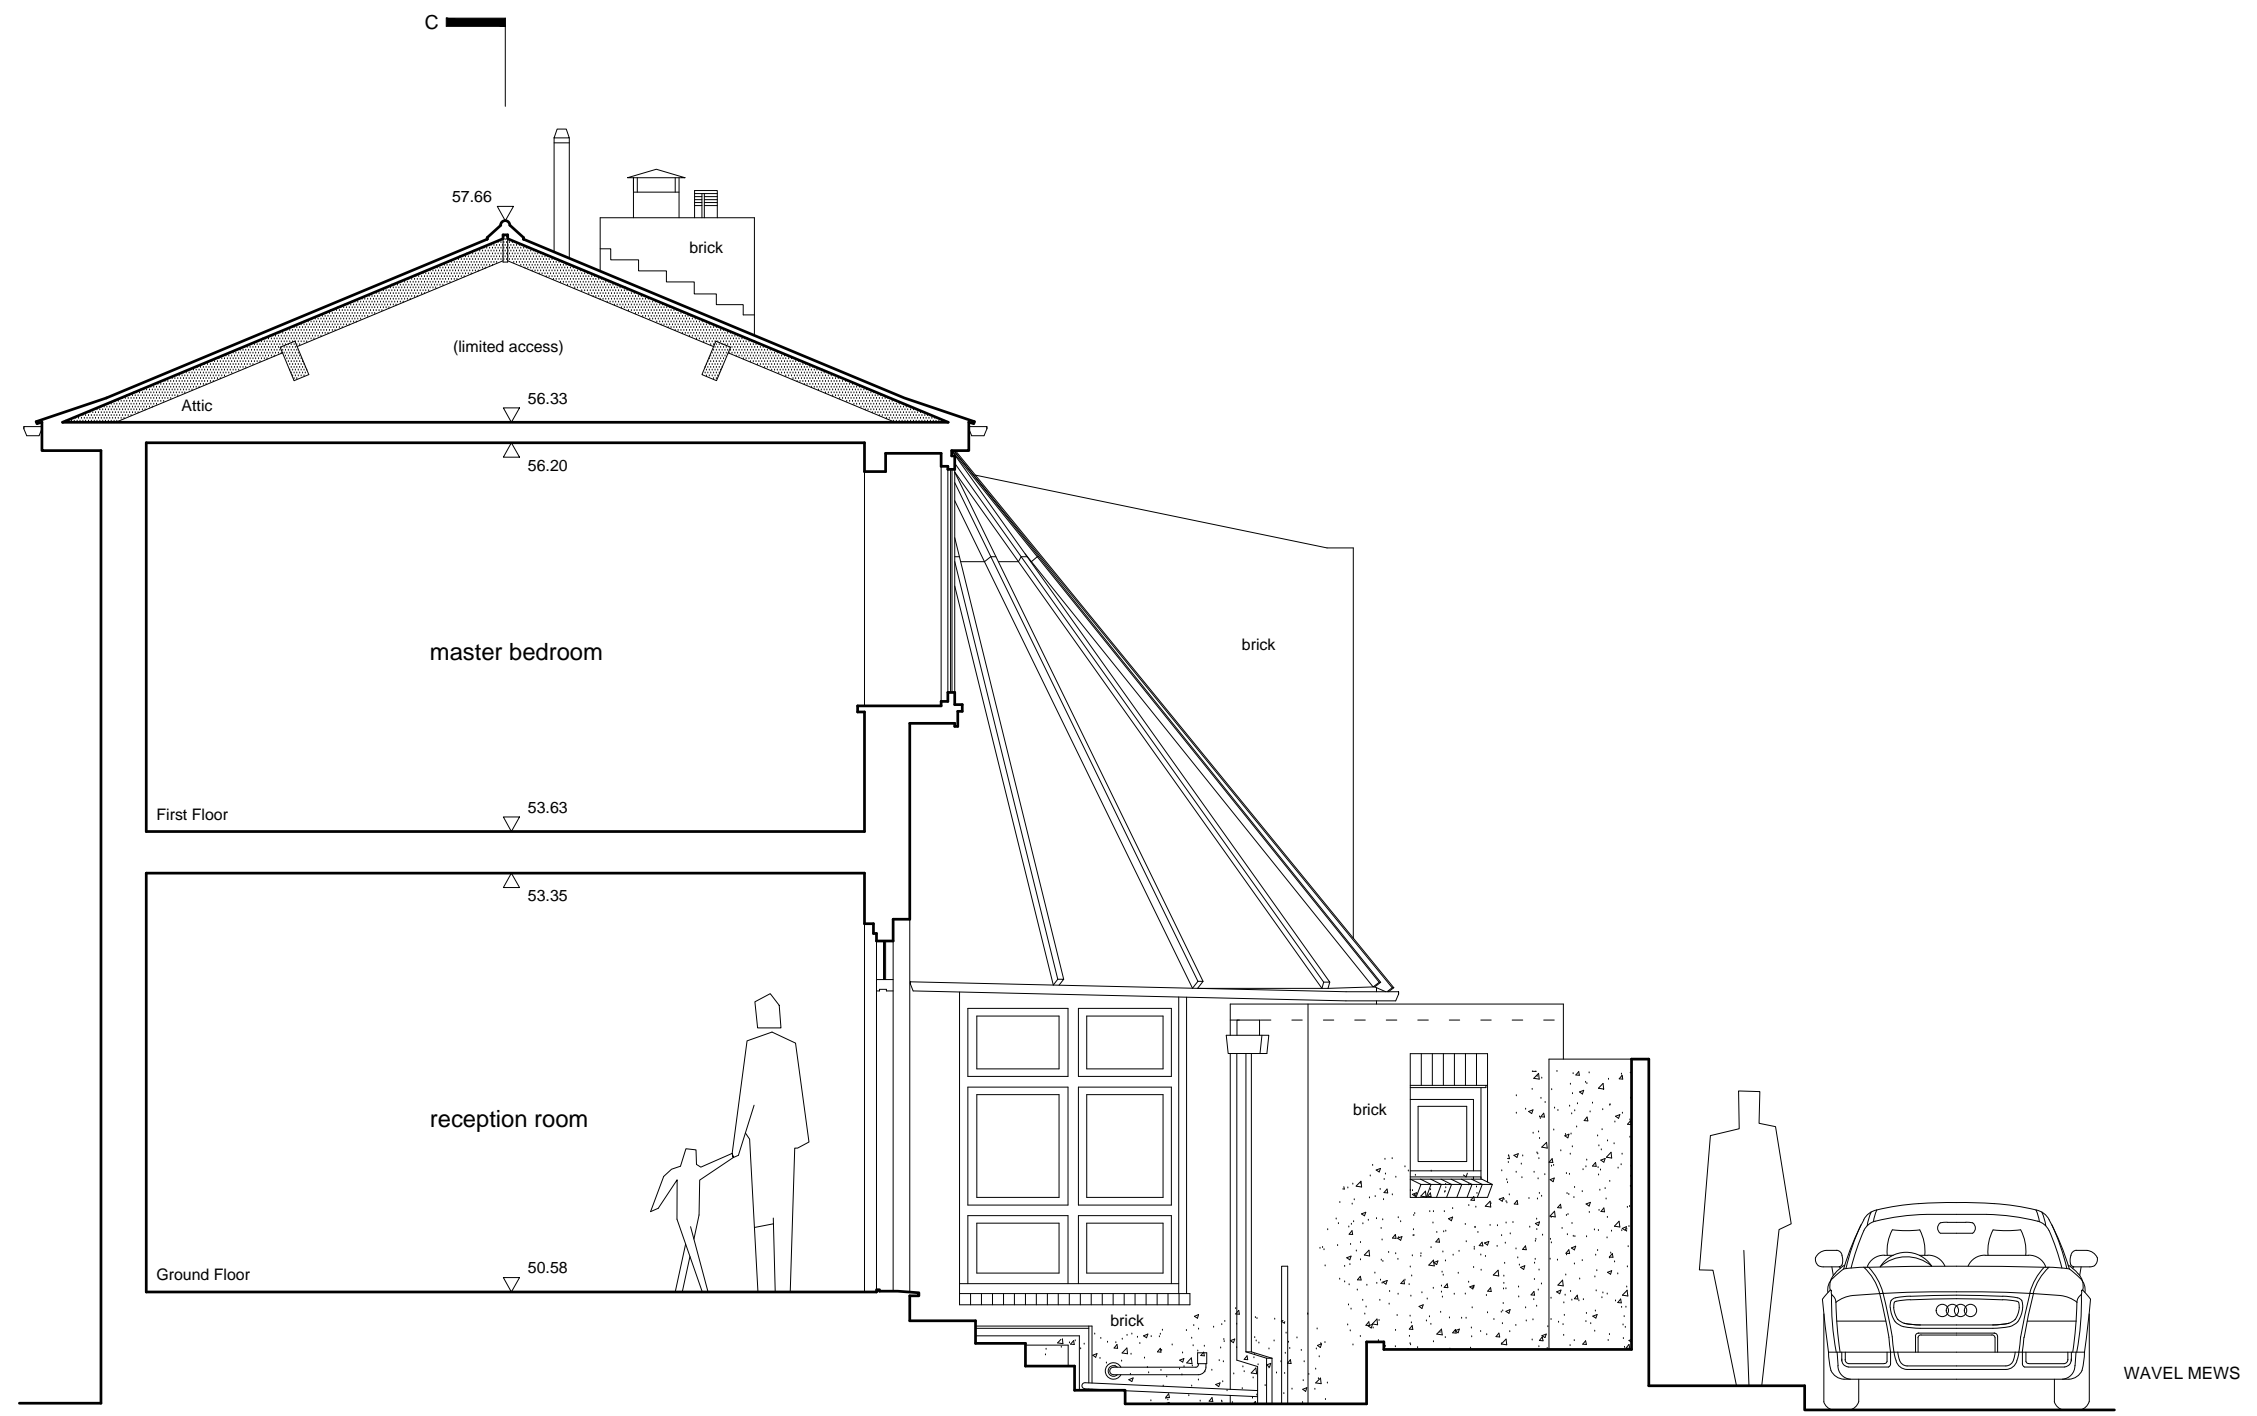 

WAVEL MEWS

Proposed Section A-A

Datum 48.00m

FELIX DB

12 Chichester Road
 London NW6 5QN

t. 07966264656

felix@felixdb.co.uk

drawing no. FDB- WM- A 401

title: EXISTING SECTION AA

project: 1A WAVEL MEWS NW6 3AB


date: 16/02/2017 17:39:17

revision no.

drawn by: F.P

scale: 1:50@A3



dimensions to be checked on site before construction

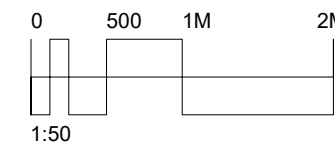

notes:

- General notes:
 1. All dimensions are in millimeters unless noted otherwise.
 2. All dimensions shall be verified on site before proceeding with the work.
- All levels are in meters related to a Local Datum located on the Ground Floor finished floor level.
 This survey has been produced with a scaling accuracy for a plot at a scale of 1:50.

| | | | |
|--------|------------------|----------|----------------------|
| TOW | top of fence | svp | soil and vent pipe |
| ic | top of wall | rsp | rain water pipe |
| cl | inspection cover | fb | floorboard direction |
| il | cover level | DH 1900 | door height |
| ul | invert level | BH 2000 | beam height |
| bdg ht | unable to lift | AH 2500 | arch head |
| sv | building height | SPR 1800 | spring point |
| dp | stop valve | FS 0780 | floor to sill |
| bt | depth | SH 1850 | sill to head |
| castv | telecom | UIS 1950 | underside |
| conc | cable television | SC 2100 | sloping ceiling |
| ri | concrete | CH 2520 | room height |
| cbnd. | roof light | | overhead slope |
| fp | cupboard | | |
| | fireplace | | |

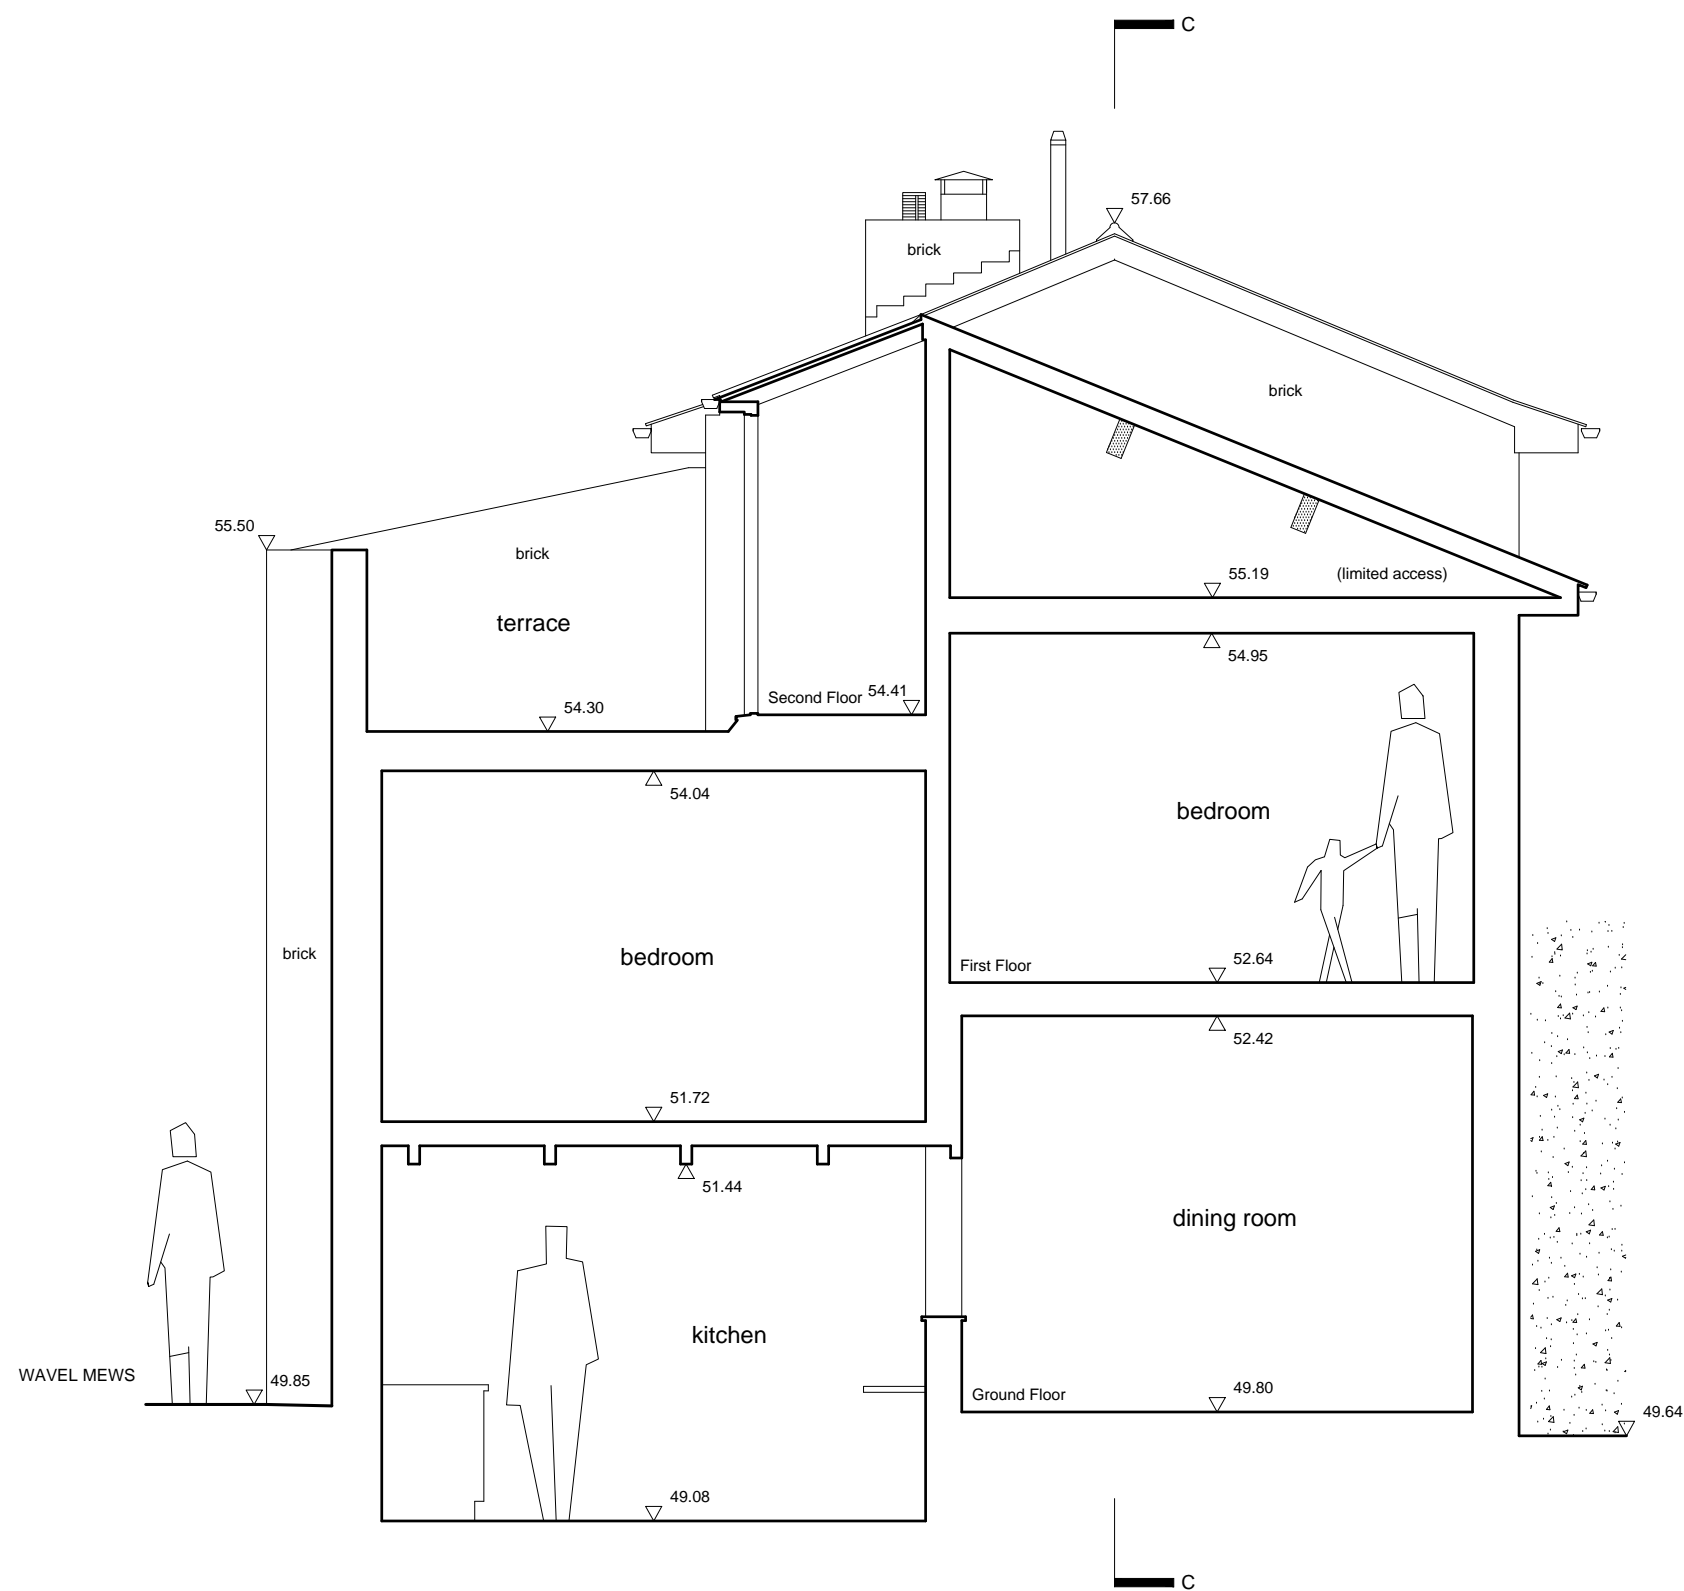 

Proposed Section B-B

Datum 48.00m

FELIX DB

12 Chichester Road
 London NW6 5QN

t. 07966264656

felix@felixdb.co.uk

drawing no. FDB- WM- A 403

title: EXISTING SECTION BB

project: 1A WAVEL MEWS NW6 3AB


date: 16/02/2017 17:39:20

revision no.

drawn by: F.P

scale: 1:50@A3

dimensions to be checked on site before construction

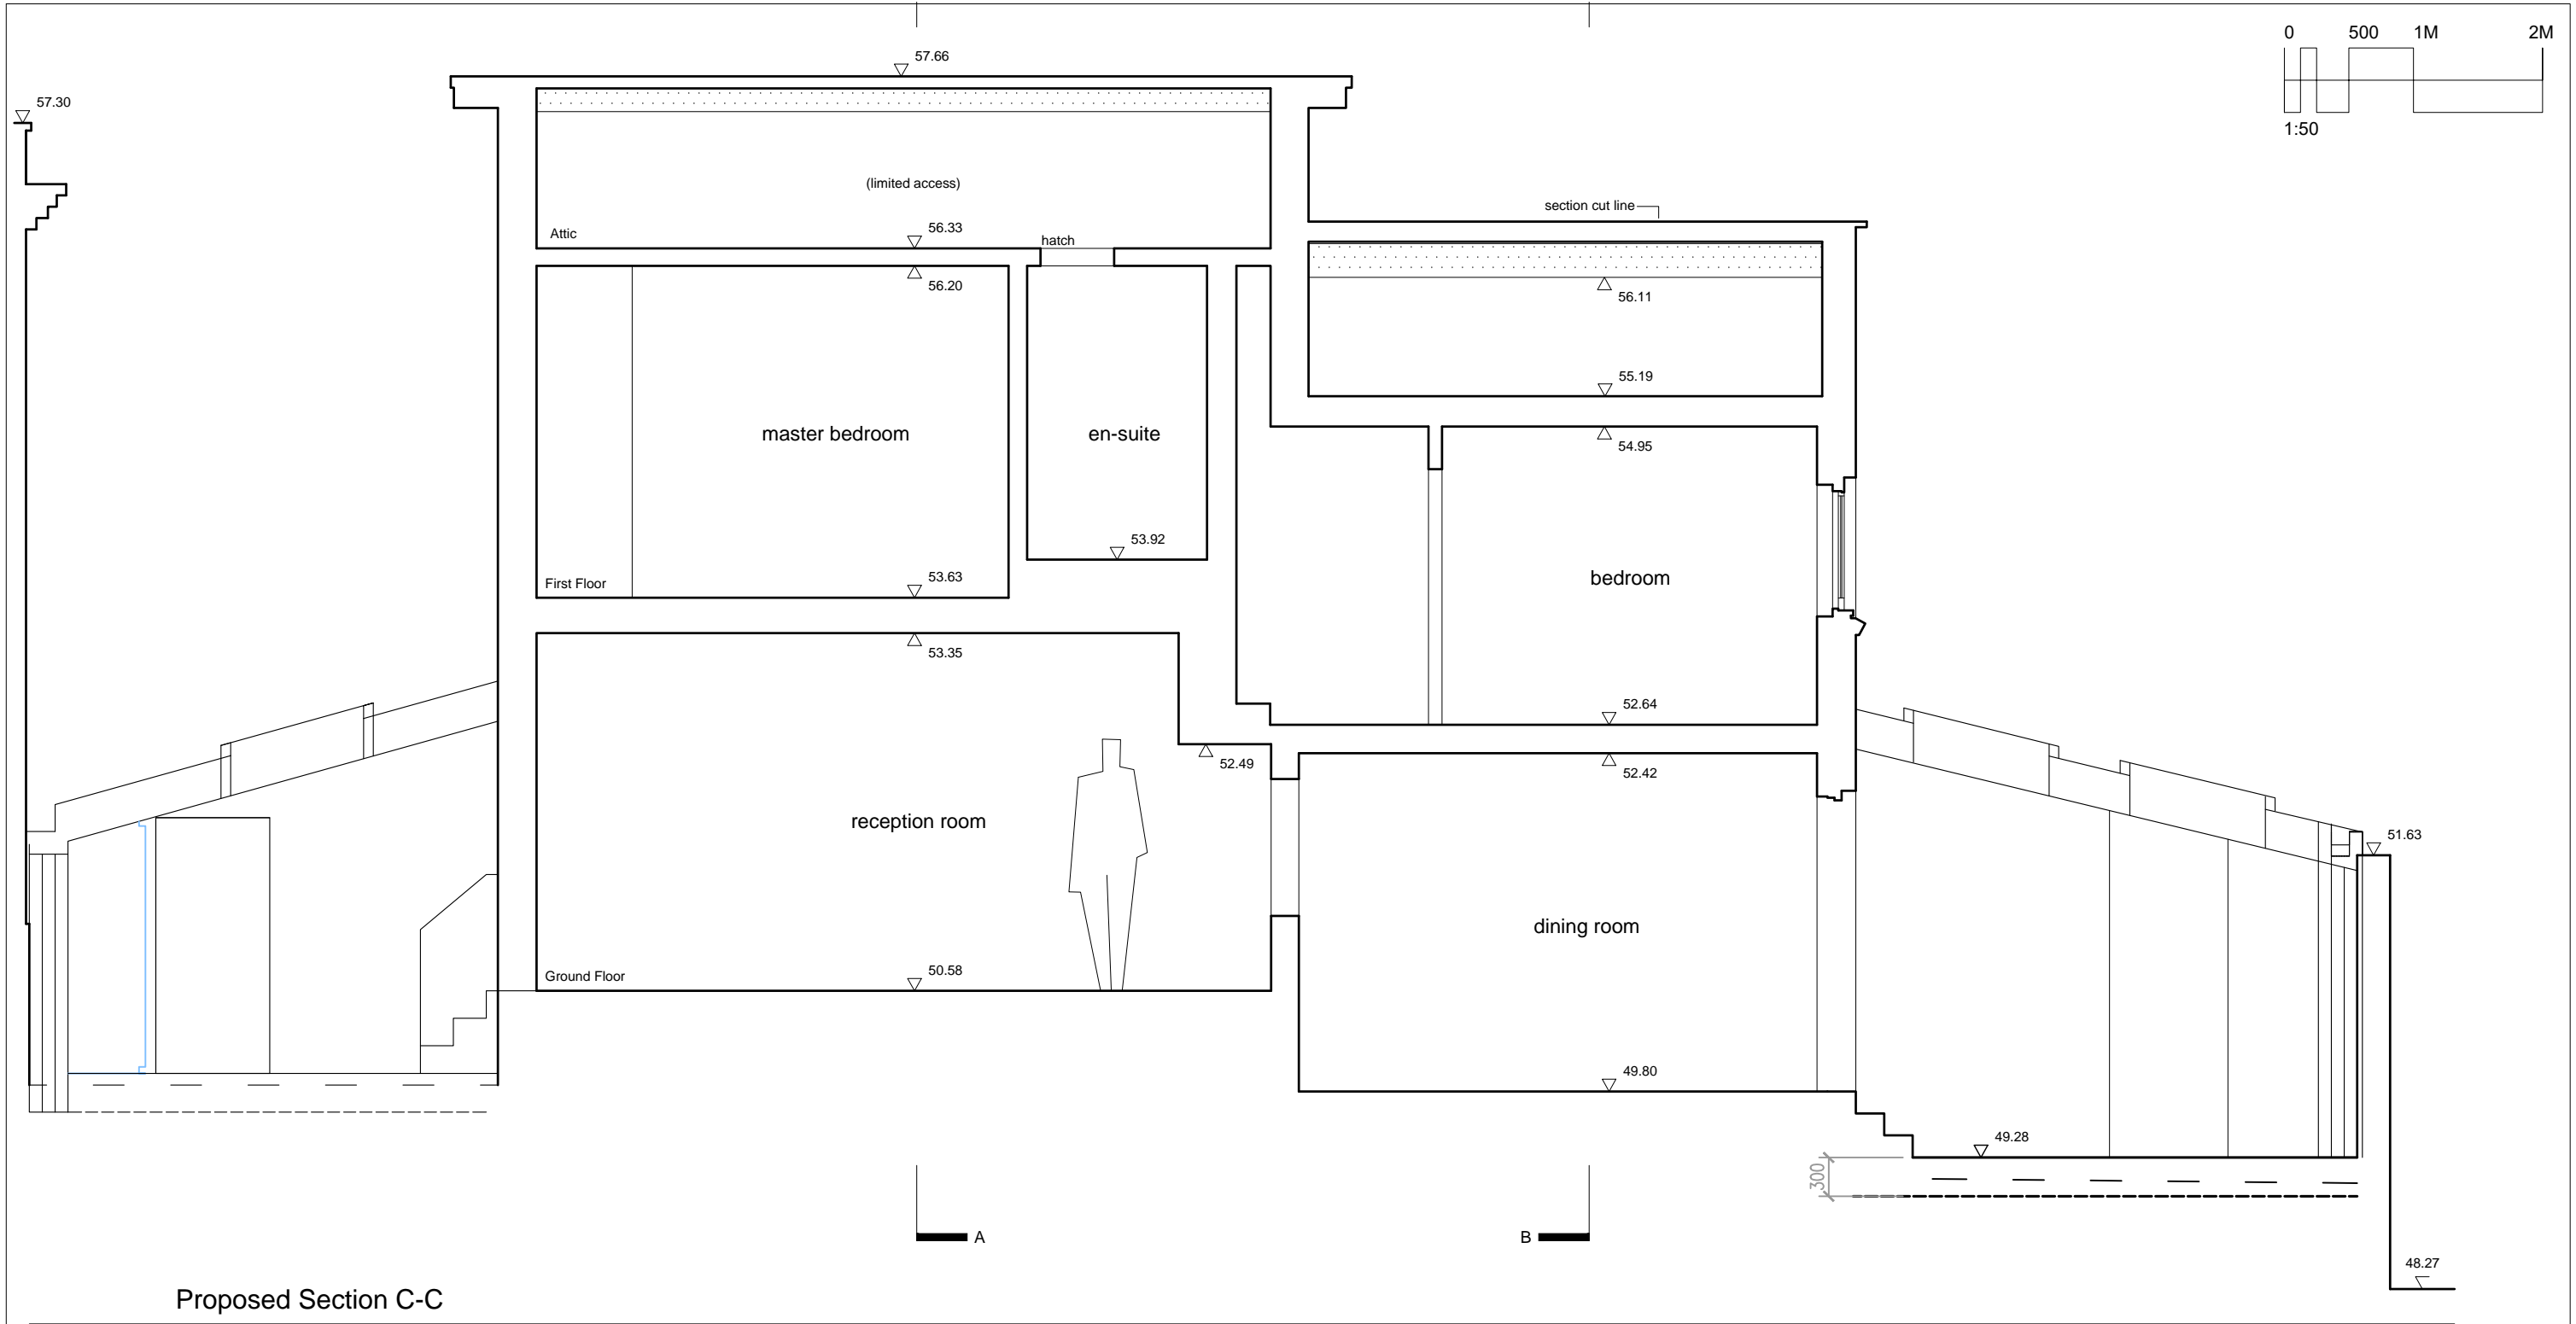

Proposed Section C-C

FELIXDB

12 Chichester Road
 London NW6 5QN
 t. 07966264656
 felix@felixdb.co.uk

drawing no. FDB- WM- A402b
 title: PROPOSED SECTION CC
 project: 1A WAVEL MEWS NW6 3AB
 date: 16/02/2017 17:39:24
 revision no. b
 drawn by: F.P
 scale: 1:50@A3

dimensions to be checked on site before construction