




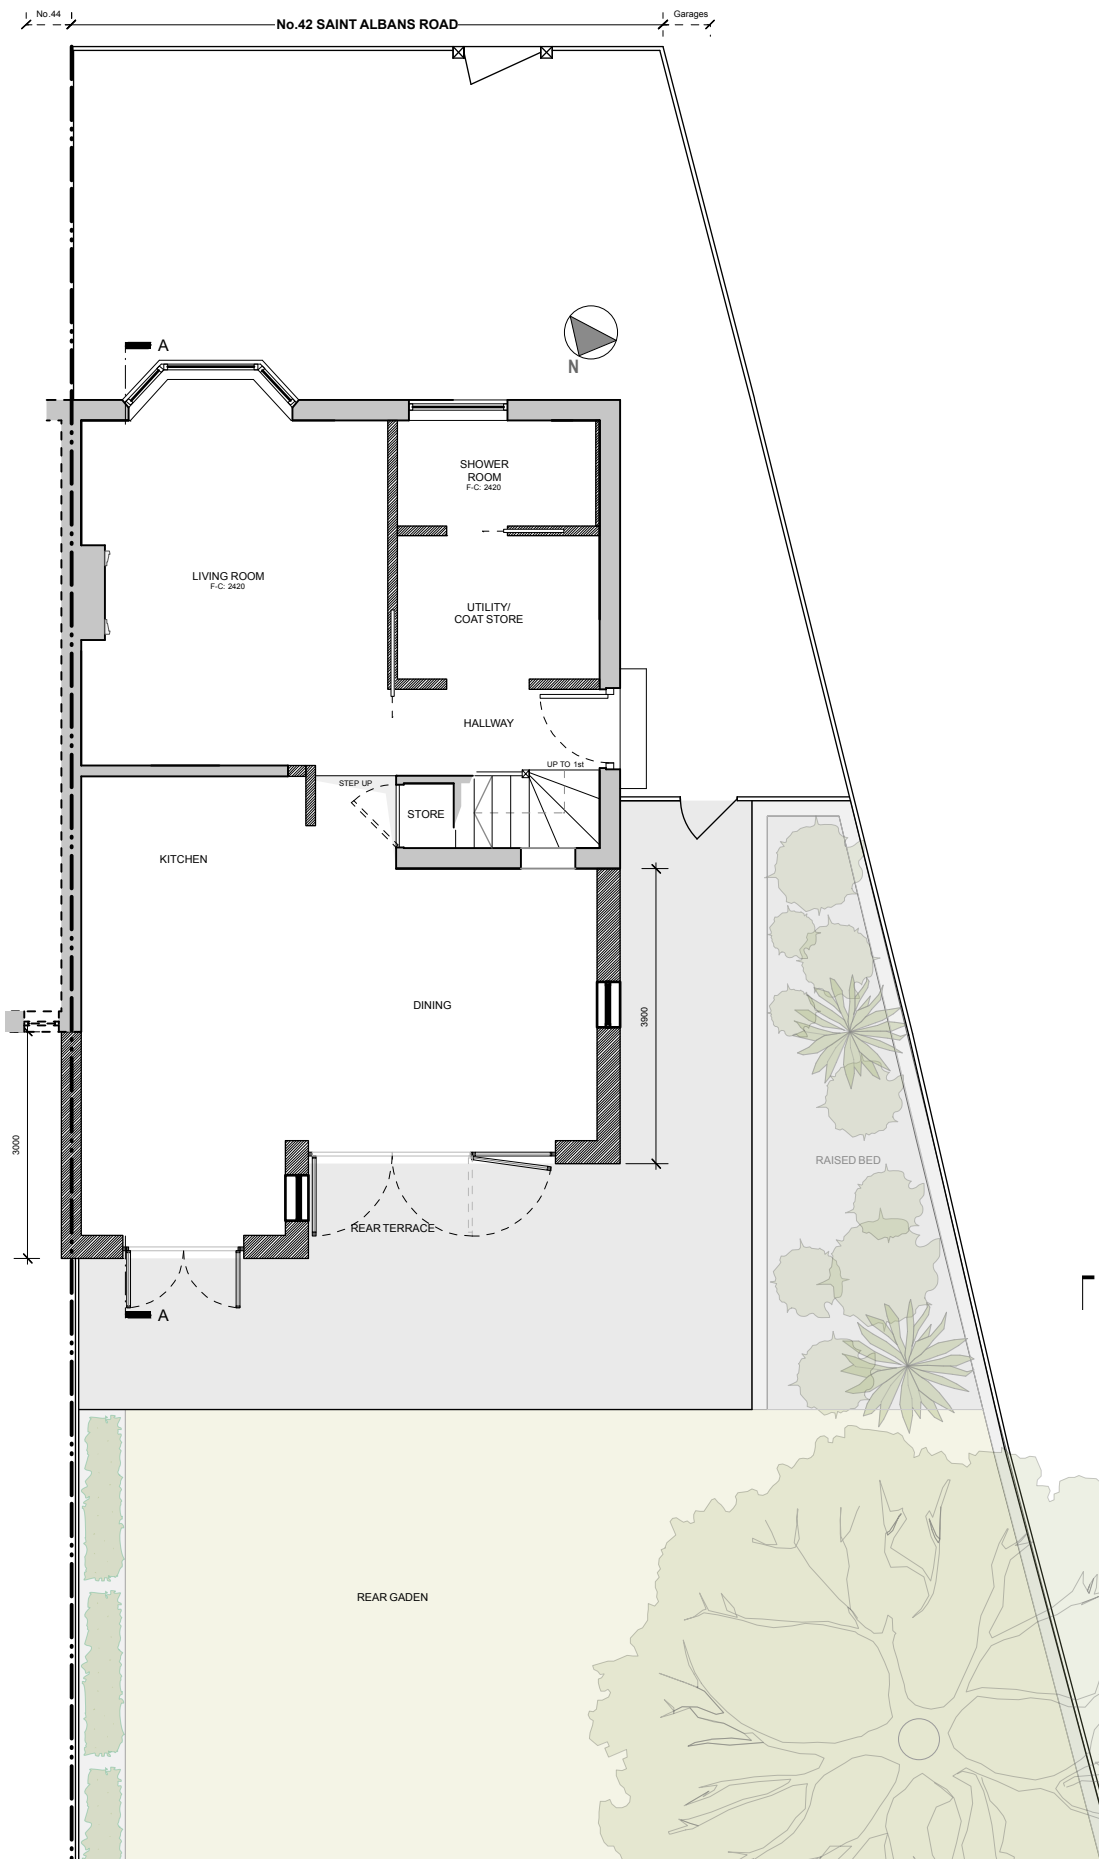

1 GA\_Proposed Ground Floor  
Scale: 1:100

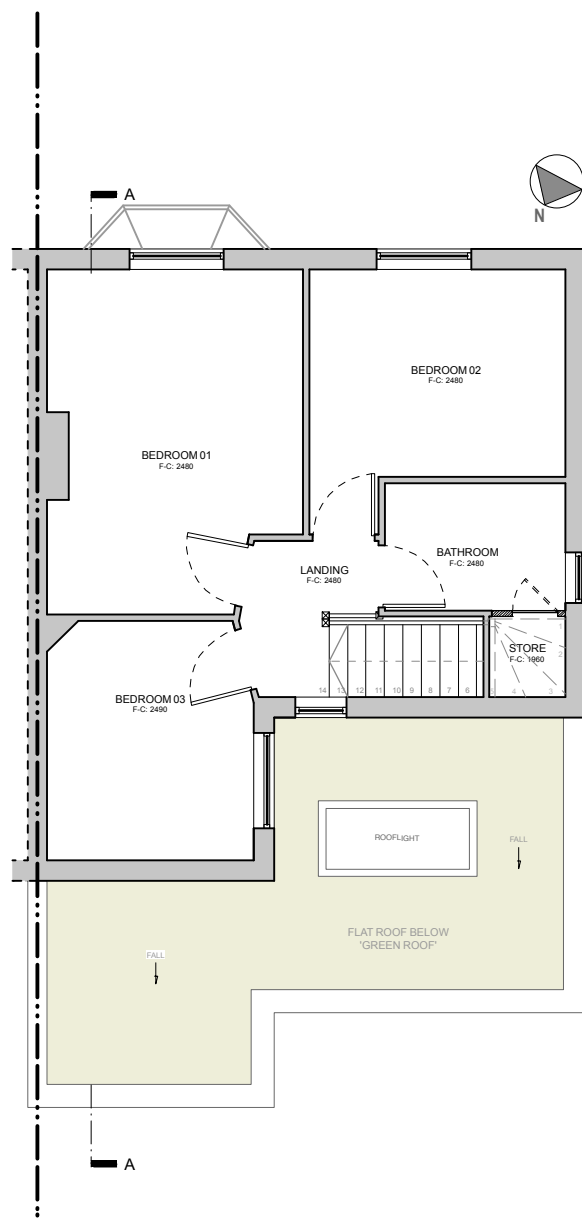

2 GA\_Proposed First Floor  
Scale: 1:100

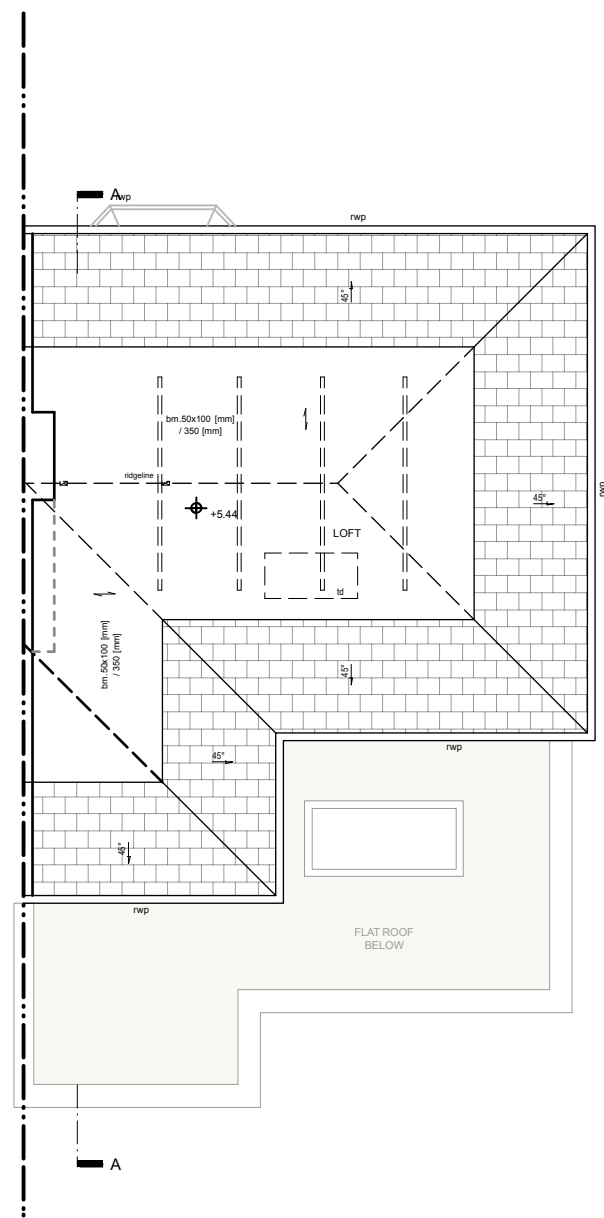

3 GA\_Proposed Roof Plan  
Scale: 1:100



Notes

PLANNING

Project

062\_42 St. Albans

Client

Nicky Mayhew & John Fassnidge

Drawing Title

Proposed Ground, 1st & Roof Plans

Scale

1:100@A3

Date Created

01.01.2017

Drawing Number

TRS062\_P1\_101\_Rev A

TRSTUDIO

ARCHITECTURE + INTERIORS

T R Studio

2Northdown Street

Kings Cross

London

N1 9BG

+44 2037 718 454

office@trstudio.co.uk

www.trstudio.co.uk