


Notes

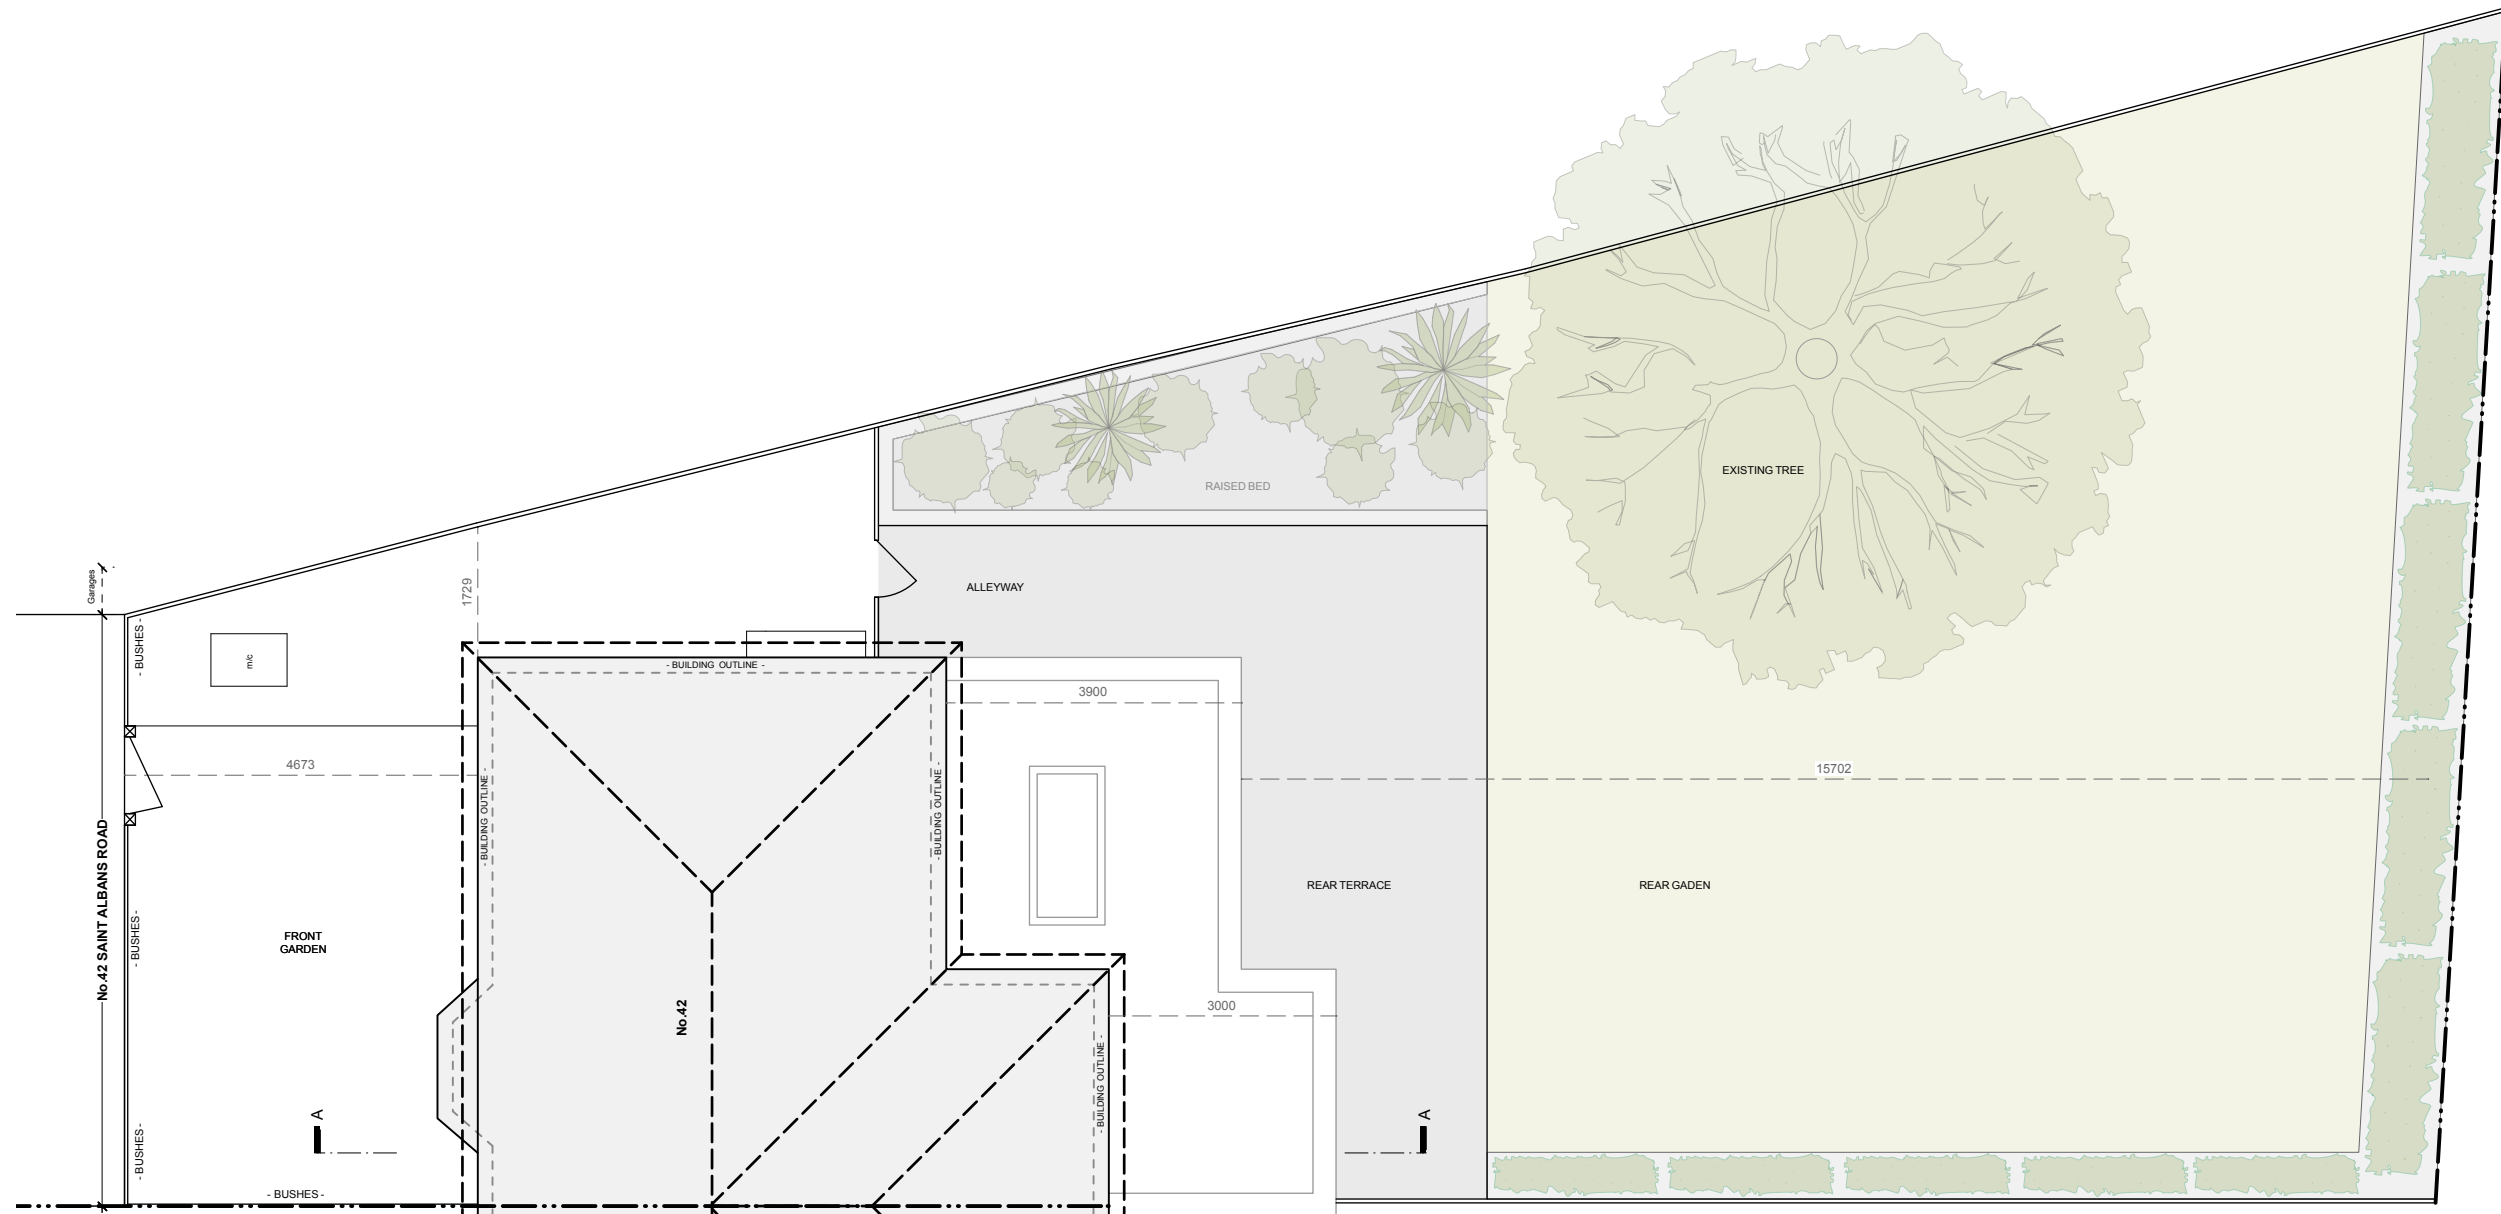

1 GA Proposed Site Plan
Scale: 1:100

PLANNING

Project	
062_42 St. Albans	
Client	
Nicky Mayhew & John Fassnidge	
Drawing Title	
Proposed Site Plan	
Scale	Date Created
1:100@A3	01.01.2017
Drawing Number	
TRS062_P1_104_Rev A	

TRSTUDIO
ARCHITECTURE + INTERIORS

T R Studio
2Northdown Street
Kings Cross
London
N1 9BG

+44 2037 718 454
office@trstudio.co.uk
www.trstudio.co.uk

