



BASEMENT PLAN

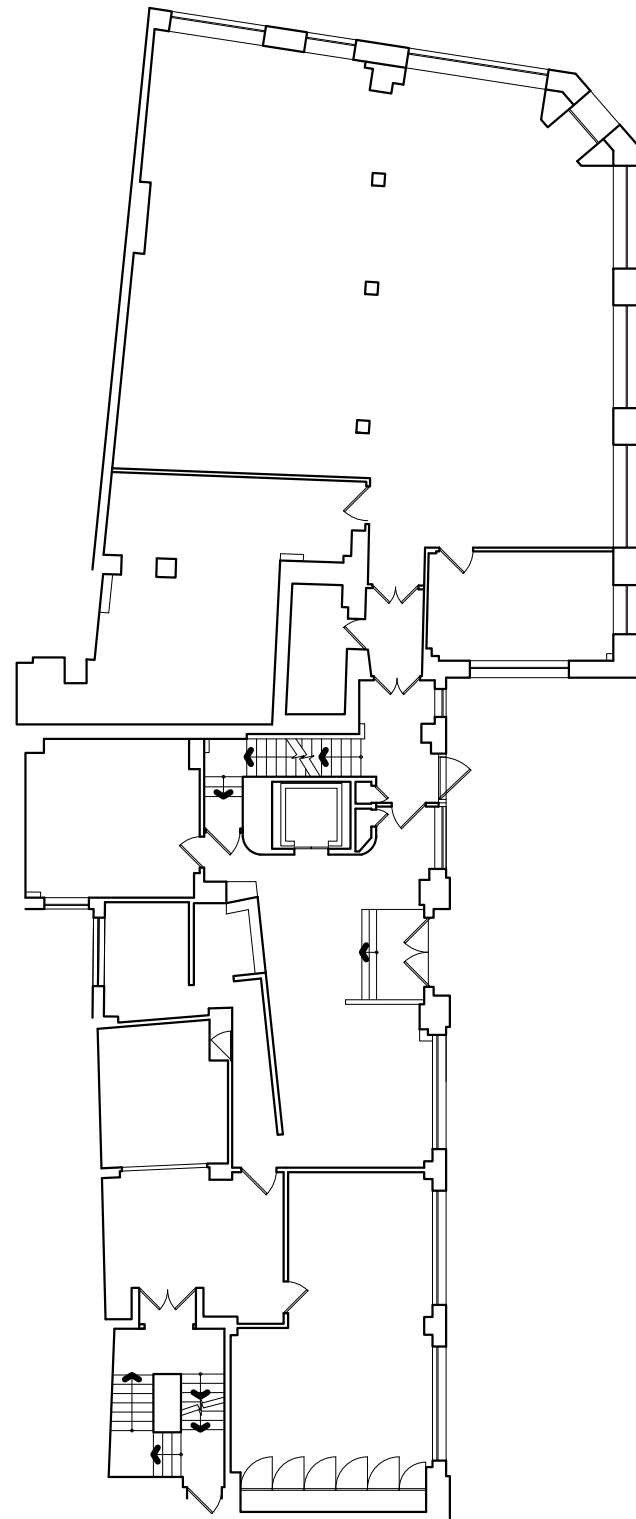

GROUND FLOOR PLAN

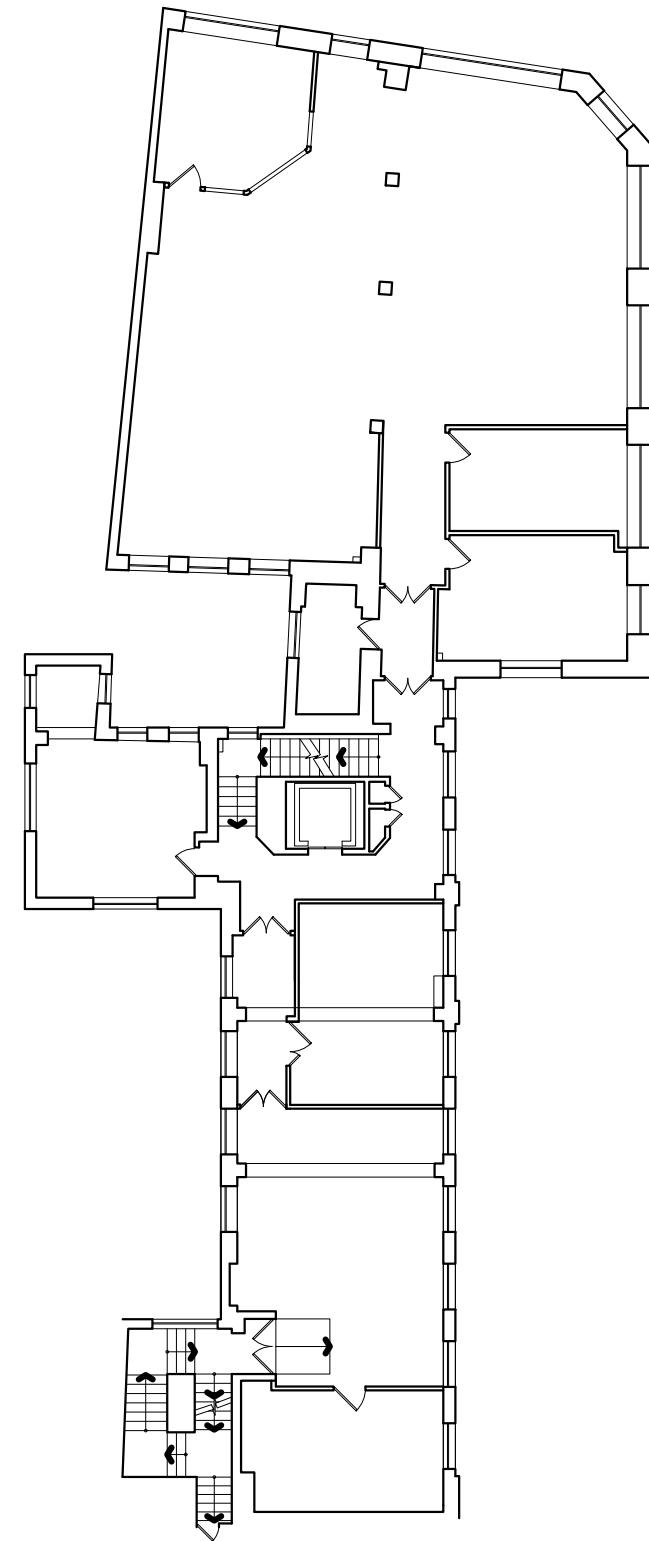

FIRST FLOOR PLAN

DATE:
February 2017

SCALE:
1:200 @ A3

CLIENT:
Winstone Properties Ltd

PROJECT:
Clerkenwell Road Refurbishment

DRAWING TITLE:
Existing Floor Plans

DRAWING No.:
216-065-008