




SECOND FLOOR PLAN

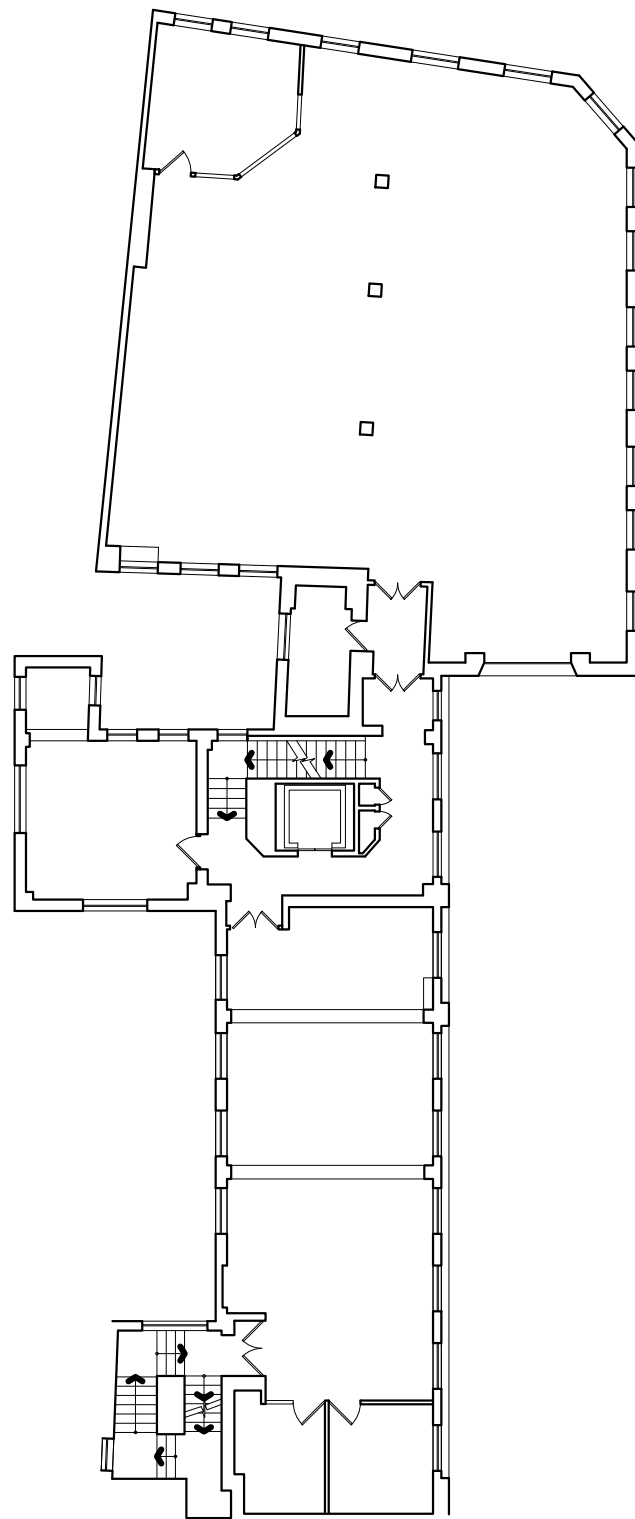

THIRD FLOOR PLAN

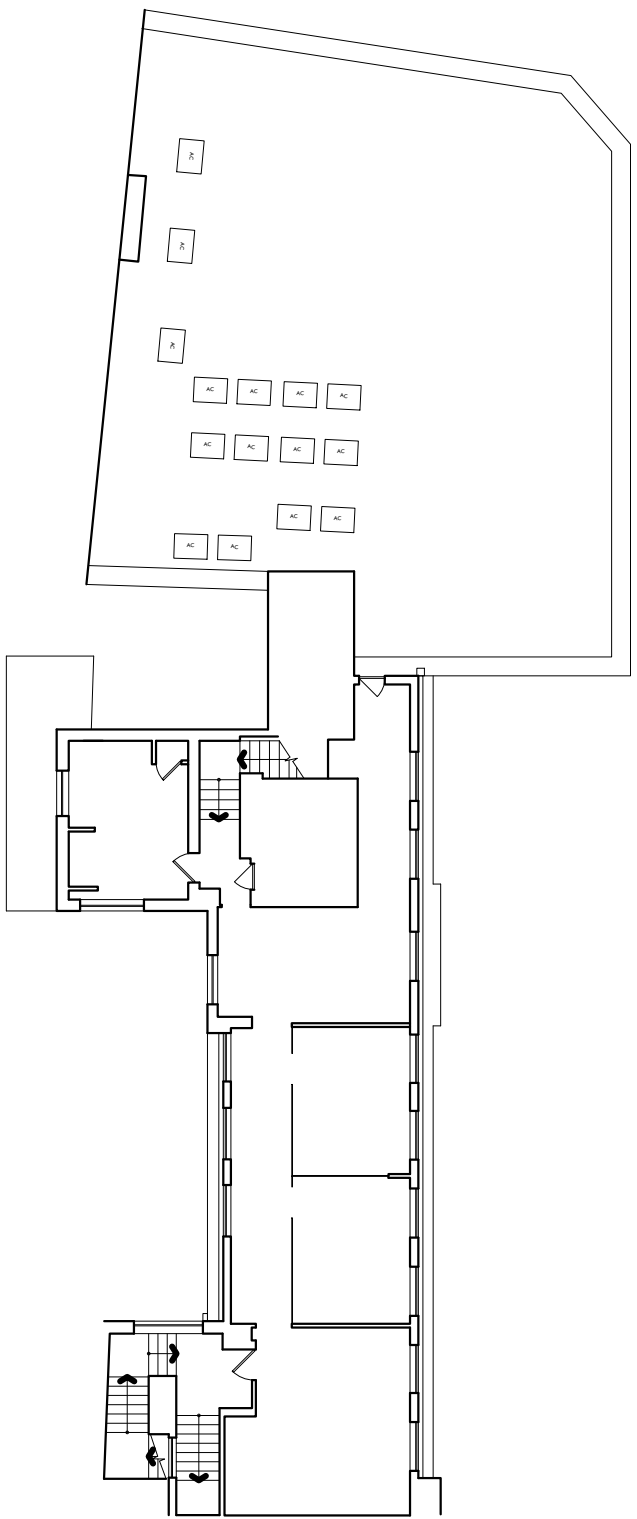

FOURTH FLOOR PLAN

DATE: February 2017	SCALE: 1:200 @ A3	CLIENT: Winstone Properties Ltd	PROJECT: Clerkenwell Road Refurbishment	DRAWING TITLE: Existing Floor Plans	DRAWING No.: 216-065-009	 
------------------------	----------------------	------------------------------------	--------------------------------------------	----------------------------------------	-----------------------------	---