



EXISTING ROOF PLAN

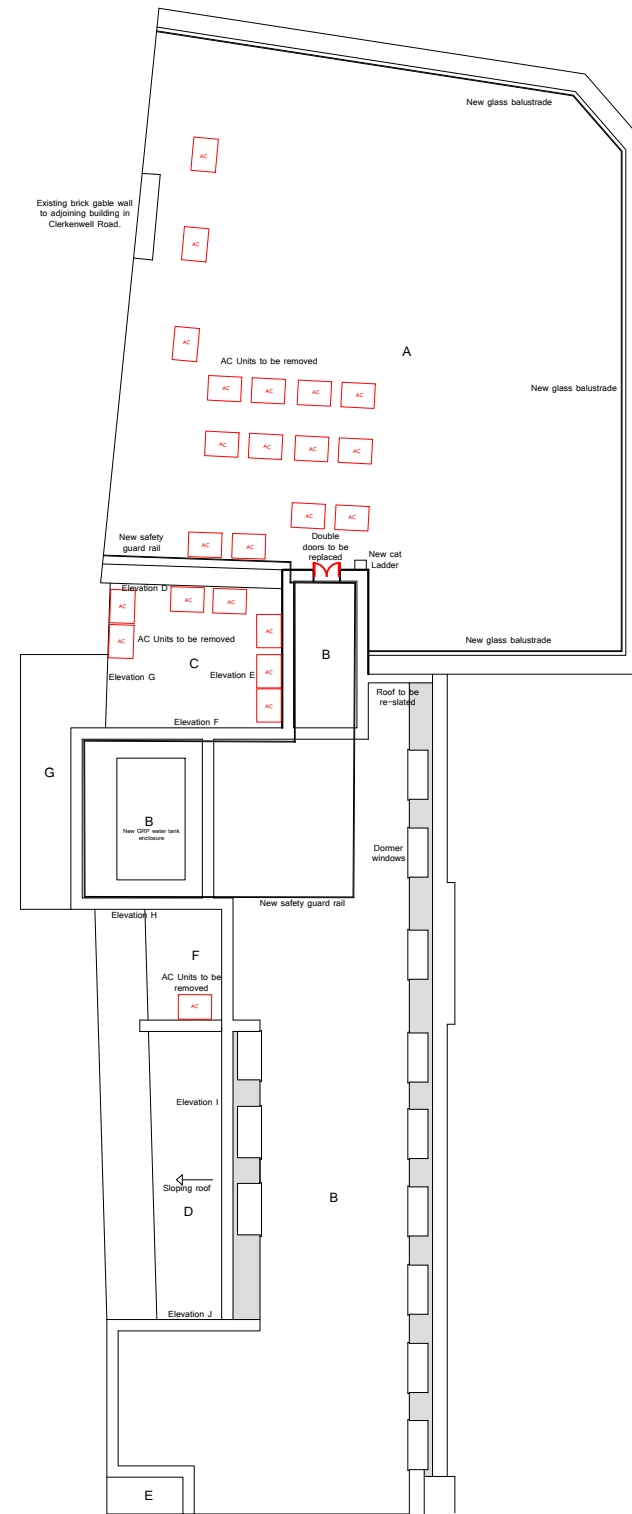

PROPOSED ROOF PLAN  
INDICATING VARIOUS  
ROOF AND ELEVATION  
LOCATIONS

= Items to be removed

<p>DATE: February 2017</p>	<p>SCALE: 1:200 @ A3</p>	<p>CLIENT: Winstone Properties Ltd</p>	<p>PROJECT: Clerkenwell Road Refurbishment</p>	<p>DRAWING TITLE: Roof Plan</p>	<p>DRAWING No.: 216-065-012</p>	
--------------------------------	------------------------------	--	--	-------------------------------------	-------------------------------------	---