


**For Construction Purposes:**  
 - Do not scale this drawing.  
 - All dimensions and levels to be checked on site.  
 - Discrepancies to be reported to Richard Mitzman Architects before proceeding.  
 - If in any doubt about information on this drawing contact Richard Mitzman Architects.

**Revisions**  
 P1 - 25.01.2017 - Planning Issue  
 P2 - 16.02.2017 - Planning Issue (extra info added)

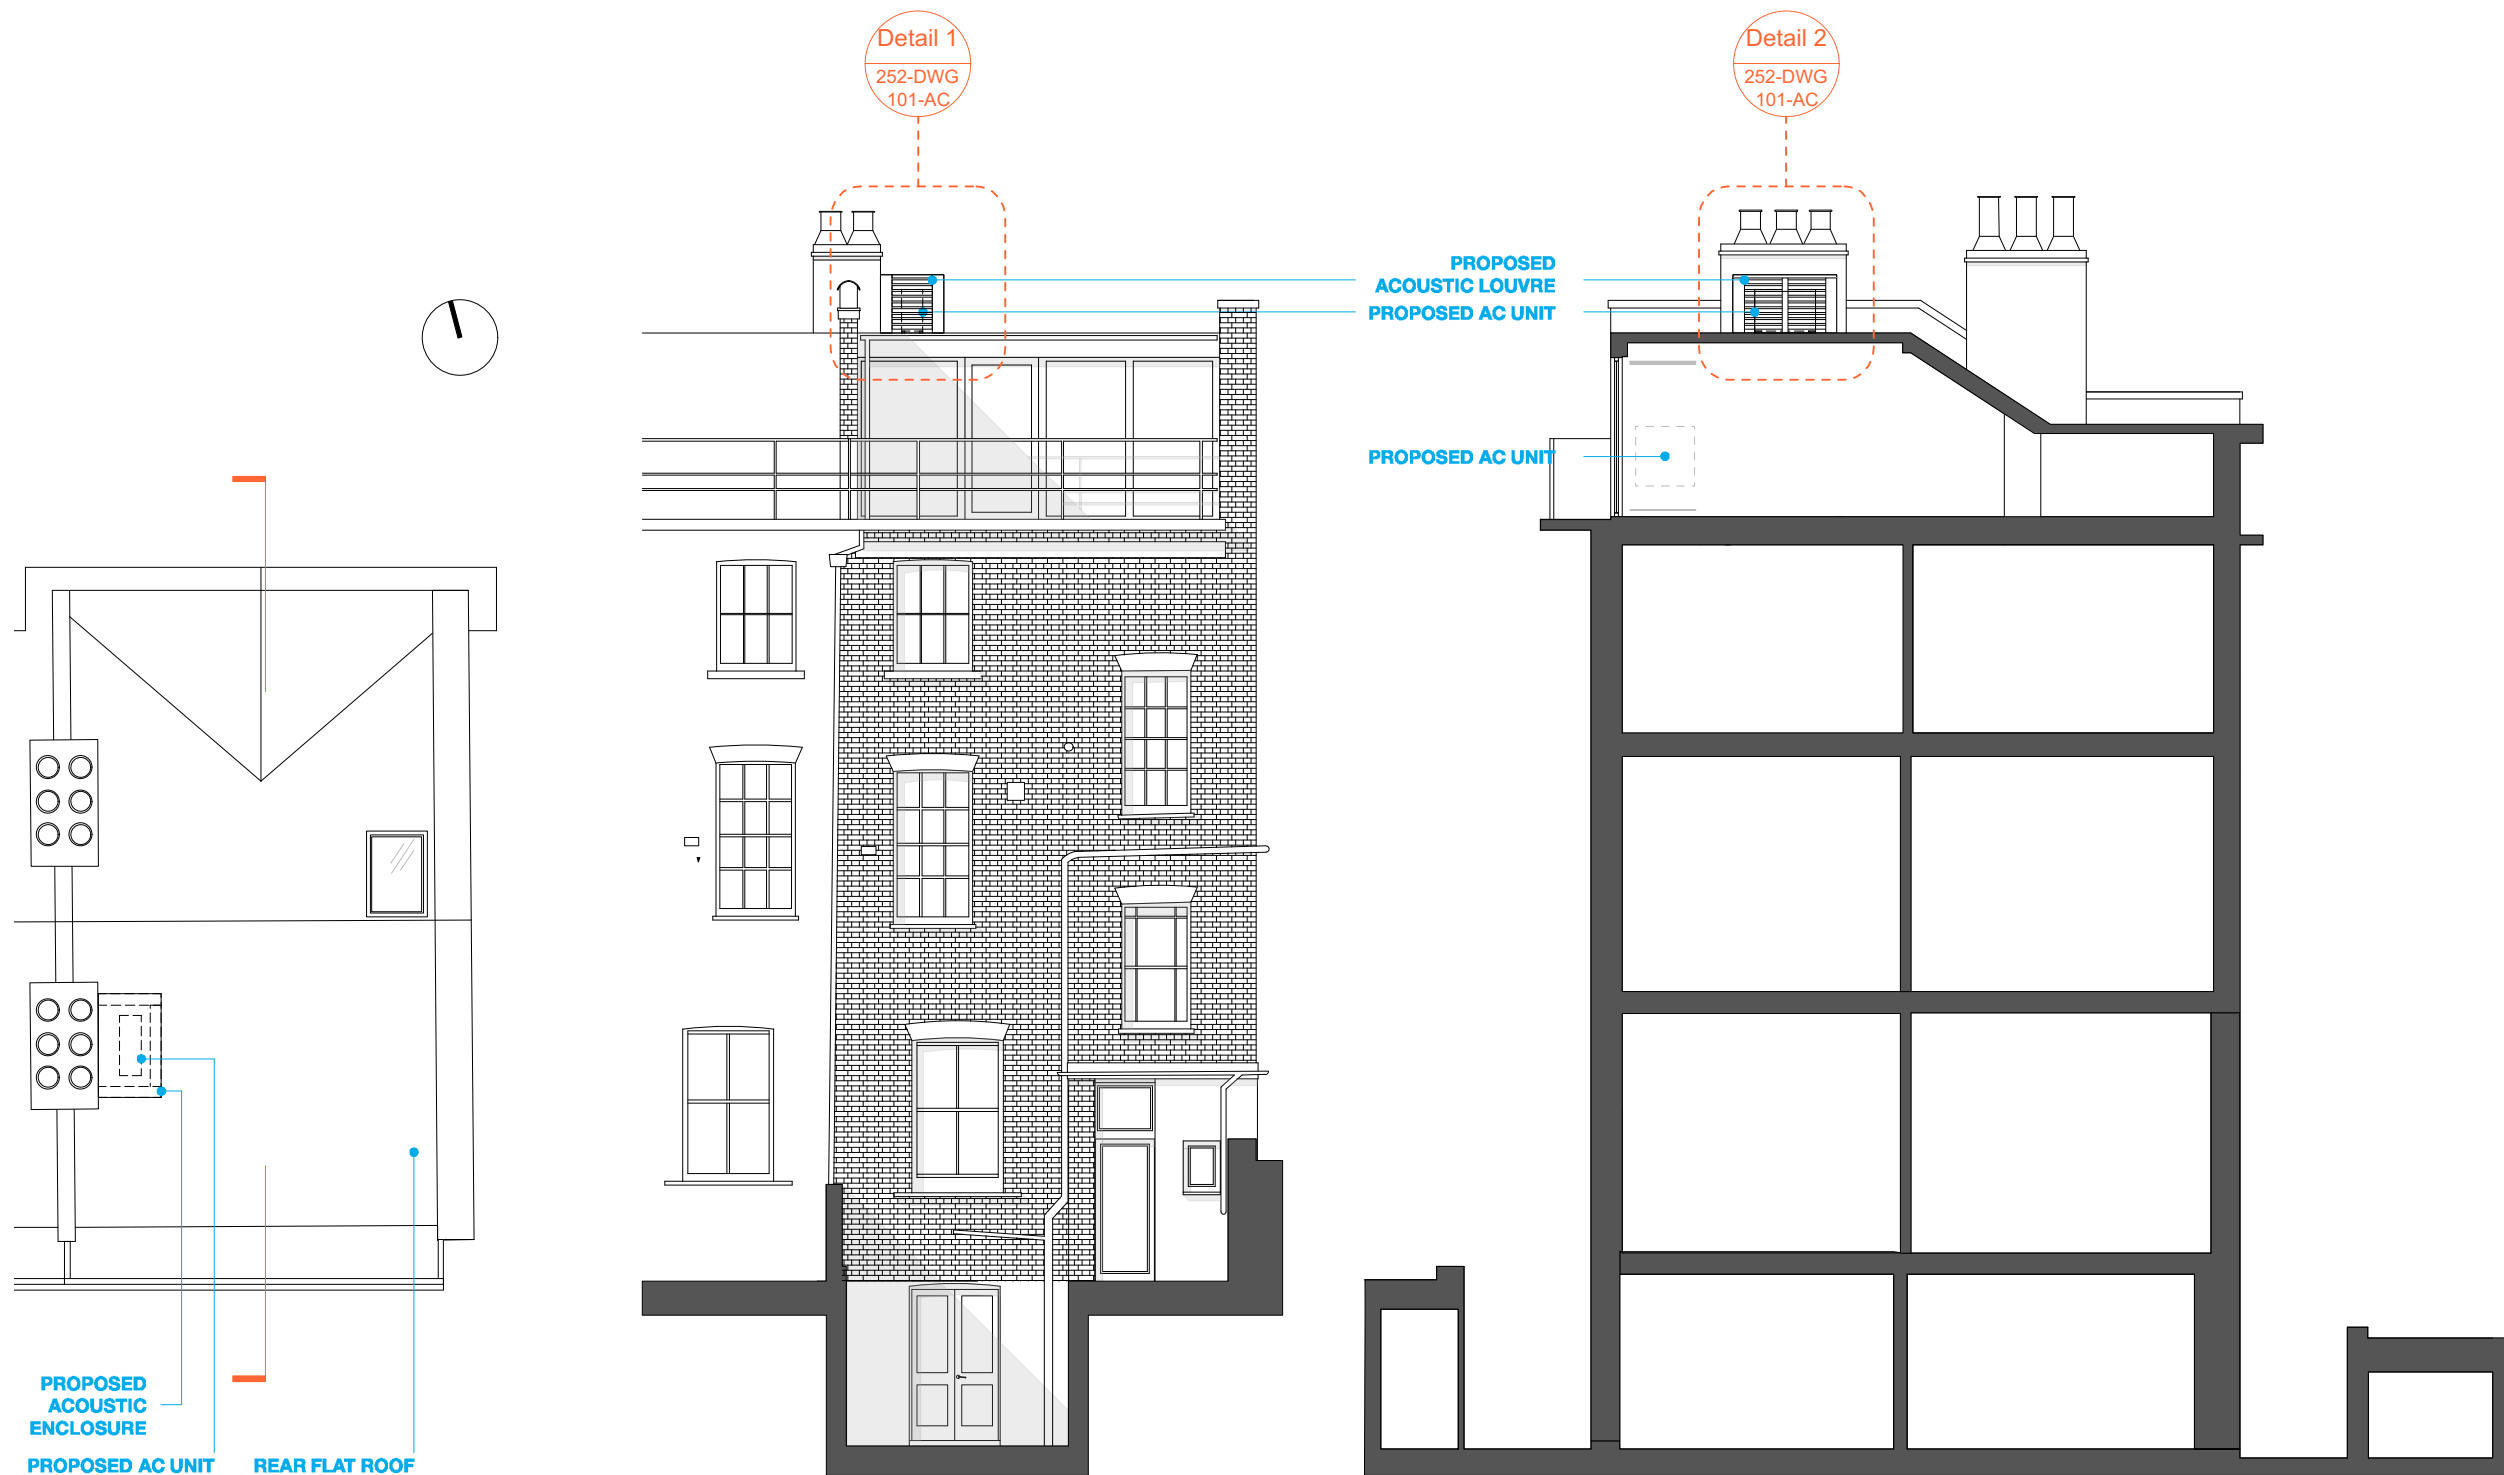

**NOTES**

**KEY**

■ EXISTING

0 1 5m

**R.M.A.** RICHARD MITZMAN architects llp  
 020 7722 8525 Unit 1 Primrose Mews  
 mail@richardmitzman.com Sharpleshall Street  
 www.richardmitzman.com London NW1 8YW

**client**  
 Mr Scanlan & Mrs Nassiri

**project**  
 1 Chamberlain Street NW1 8XB

**drawing title**  
 Proposed Roof Plan, Rear Elevation and Section showing AC Unit location

**status**  
 Planning

**scale** 1:100 **drawn by** CS

**date created** 04.01.17 **file reference** XXX/xxxx

**drawing no.** 252-DWG-100-AC **revision**

P2

1 Roof Plan

2 Rear Elevation

3 Section