



Dimensions to be verified on site. Figured Dimensions to take precedence to those scaled. All discrepancies to be clarified with Project Architect / Designer. Unless otherwise stated all levels to be AOD. This drawing is the property of Rossa Prendergast Design and is issued on the condition that it is not reproduced, retained or disclosed to any unauthorised person, either wholly or in part, without written consent.

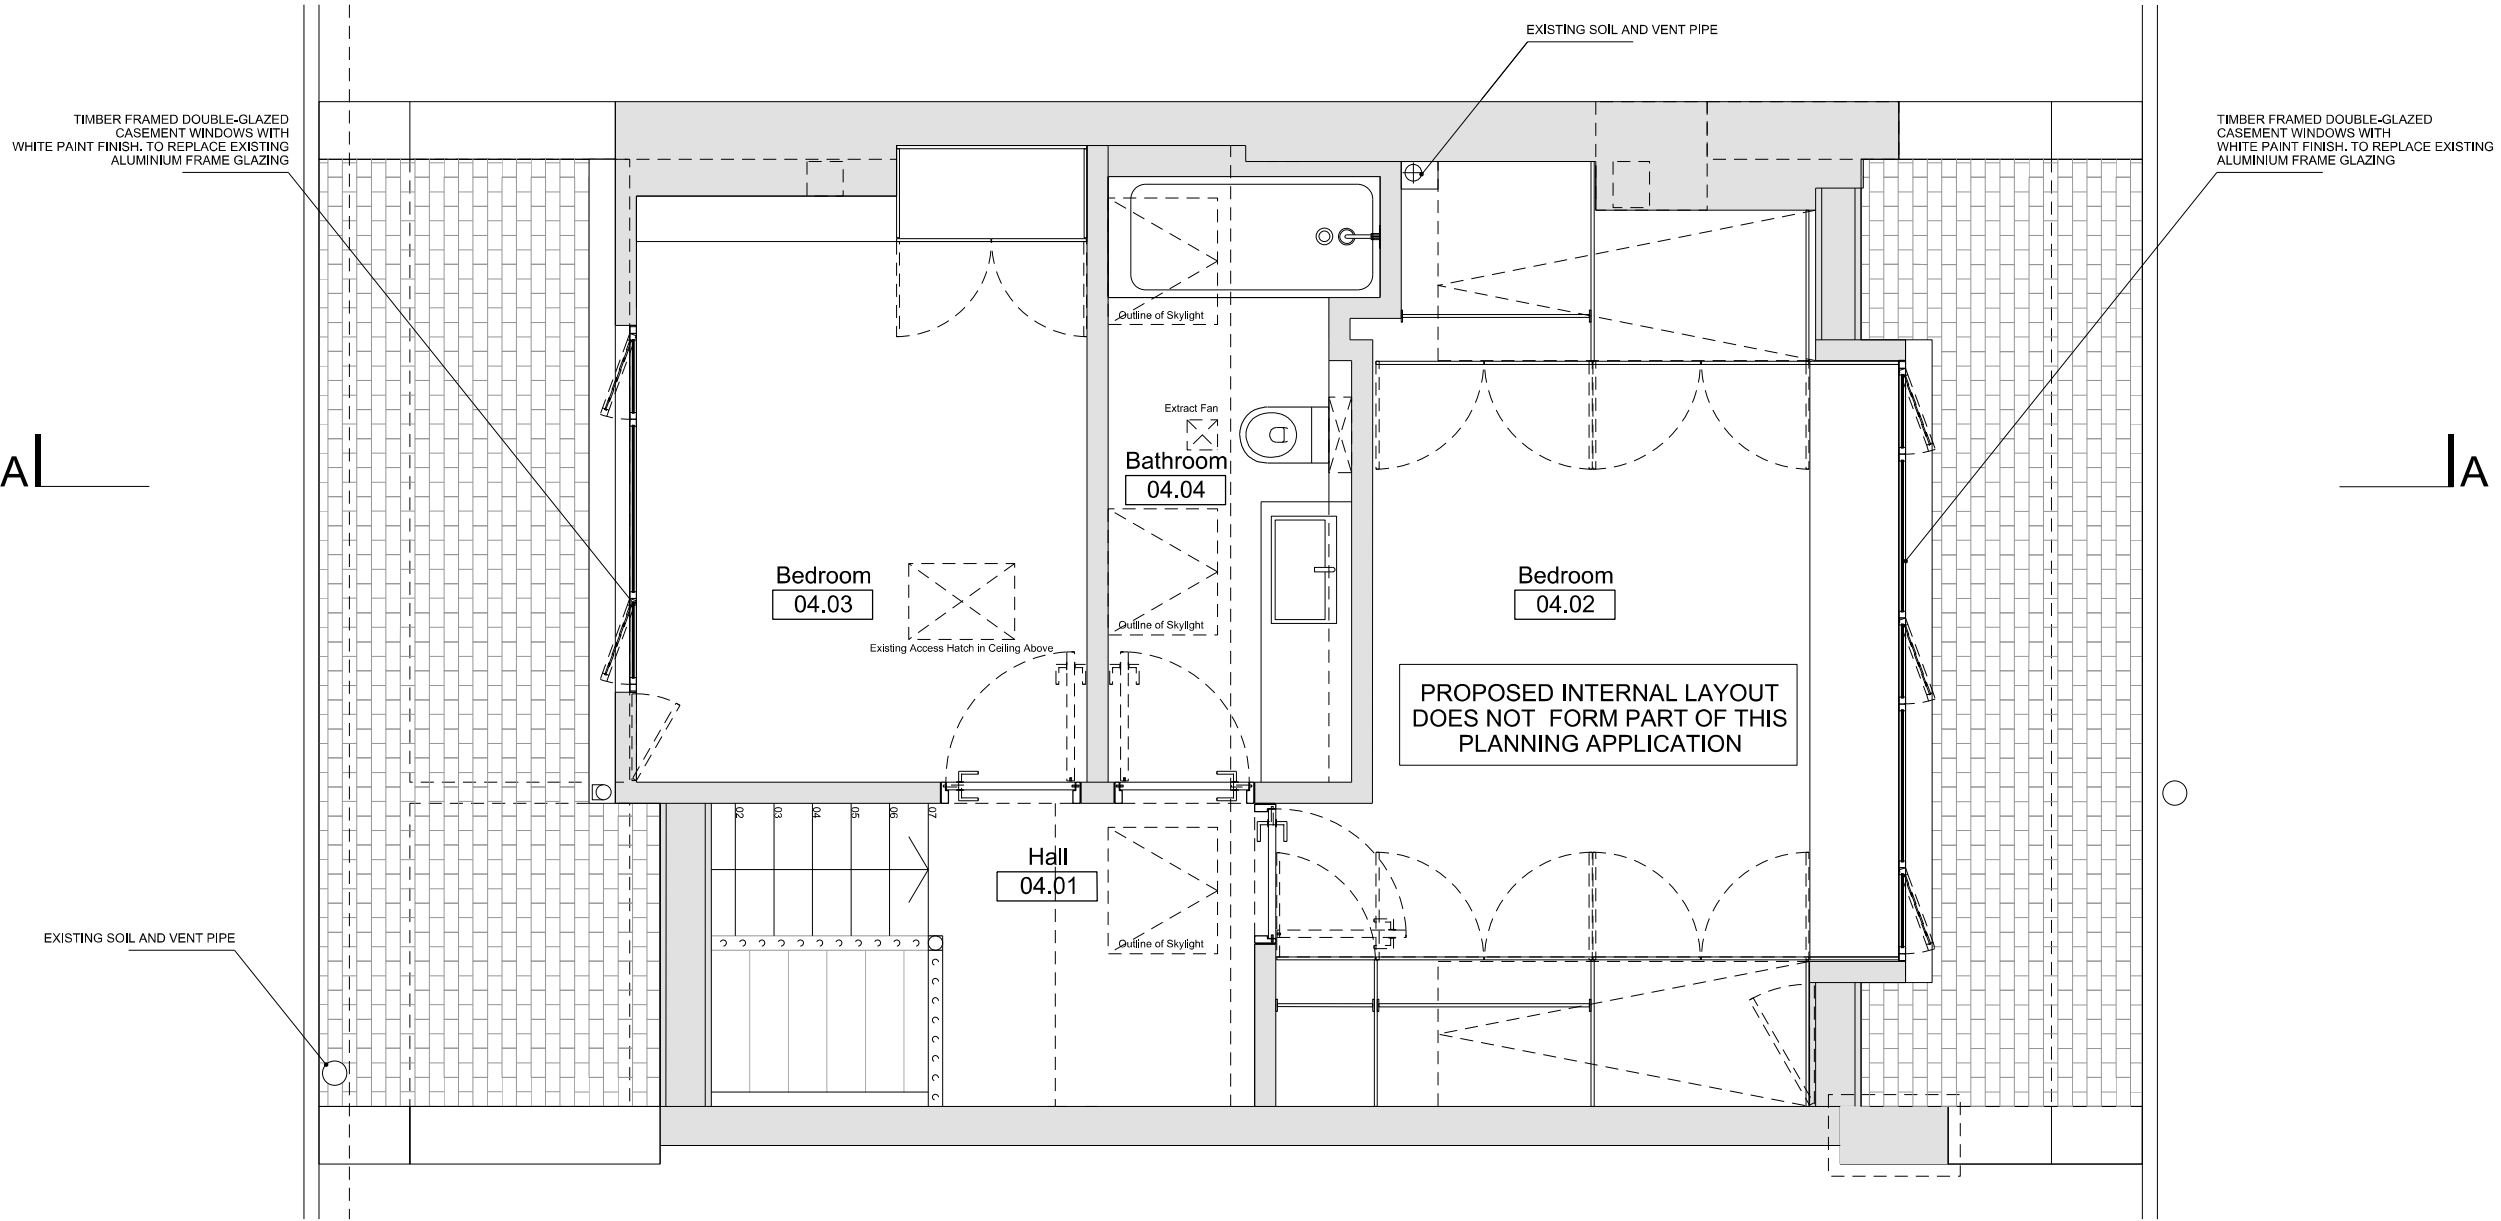

**rossaprendergastdesign** ©

7 Aberdeen Mansions, Kenton Street, London, WC1N 1NL, UK  
T: +44 790 473 6785 E: [rossa.prendergast@gmail.com](mailto:rossa.prendergast@gmail.com)

 

### Flat C, 11 Elsworthy Terrace Proposed - Third Floor Plan

**PP0022**

Status PLANNING PERMISSION

Date 31.01.17 Job No. 020

Drawn RP Checked RP