



Dimensions to be verified on site. Figured Dimensions to take precedence to those scaled. All discrepancies to be clarified with Project Architect / Designer. Unless otherwise stated all levels to be AOD. This drawing is the property of Rossa Prendergast Design and is issued on the condition that it is not reproduced, retained or disclosed to any unauthorised person, either wholly or in part, without written consent.

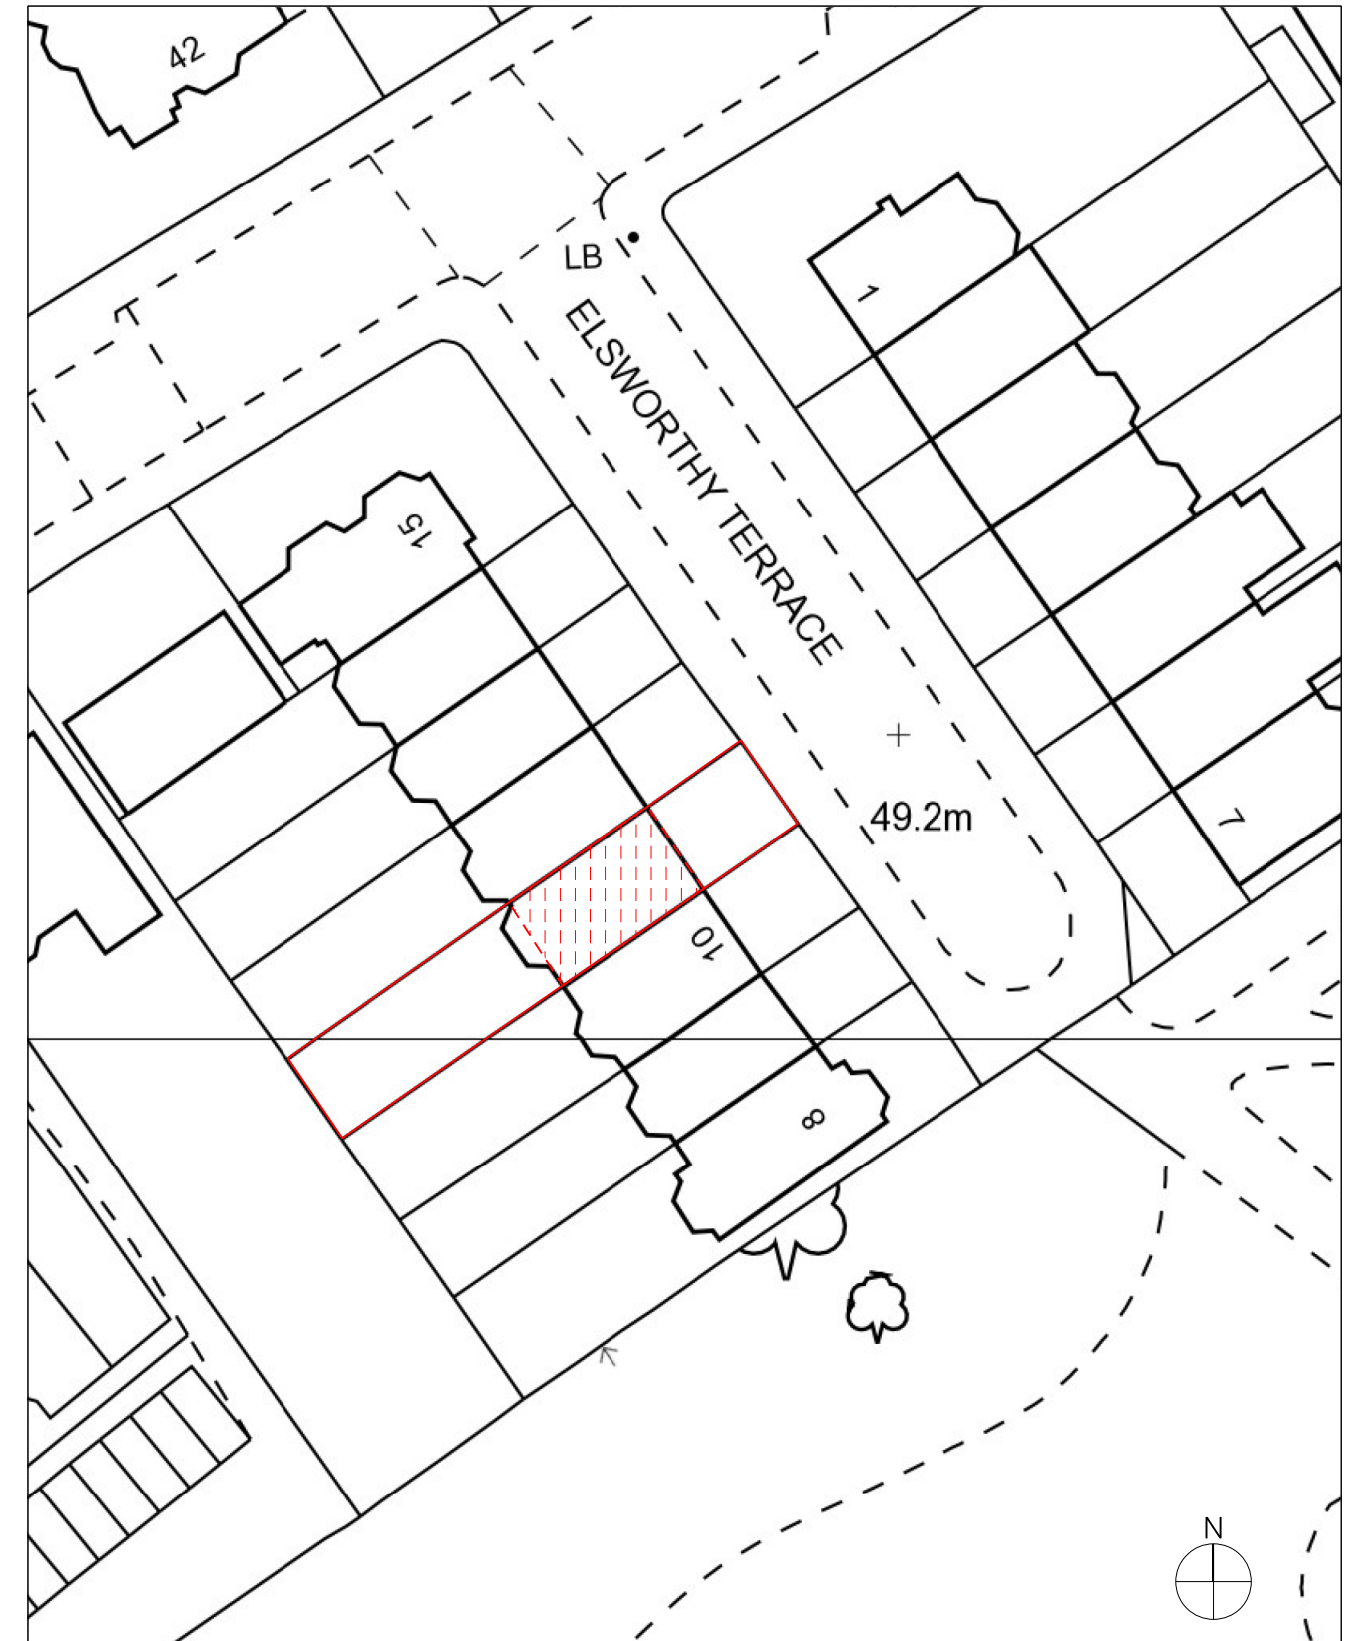


SITE LOCATION PLAN

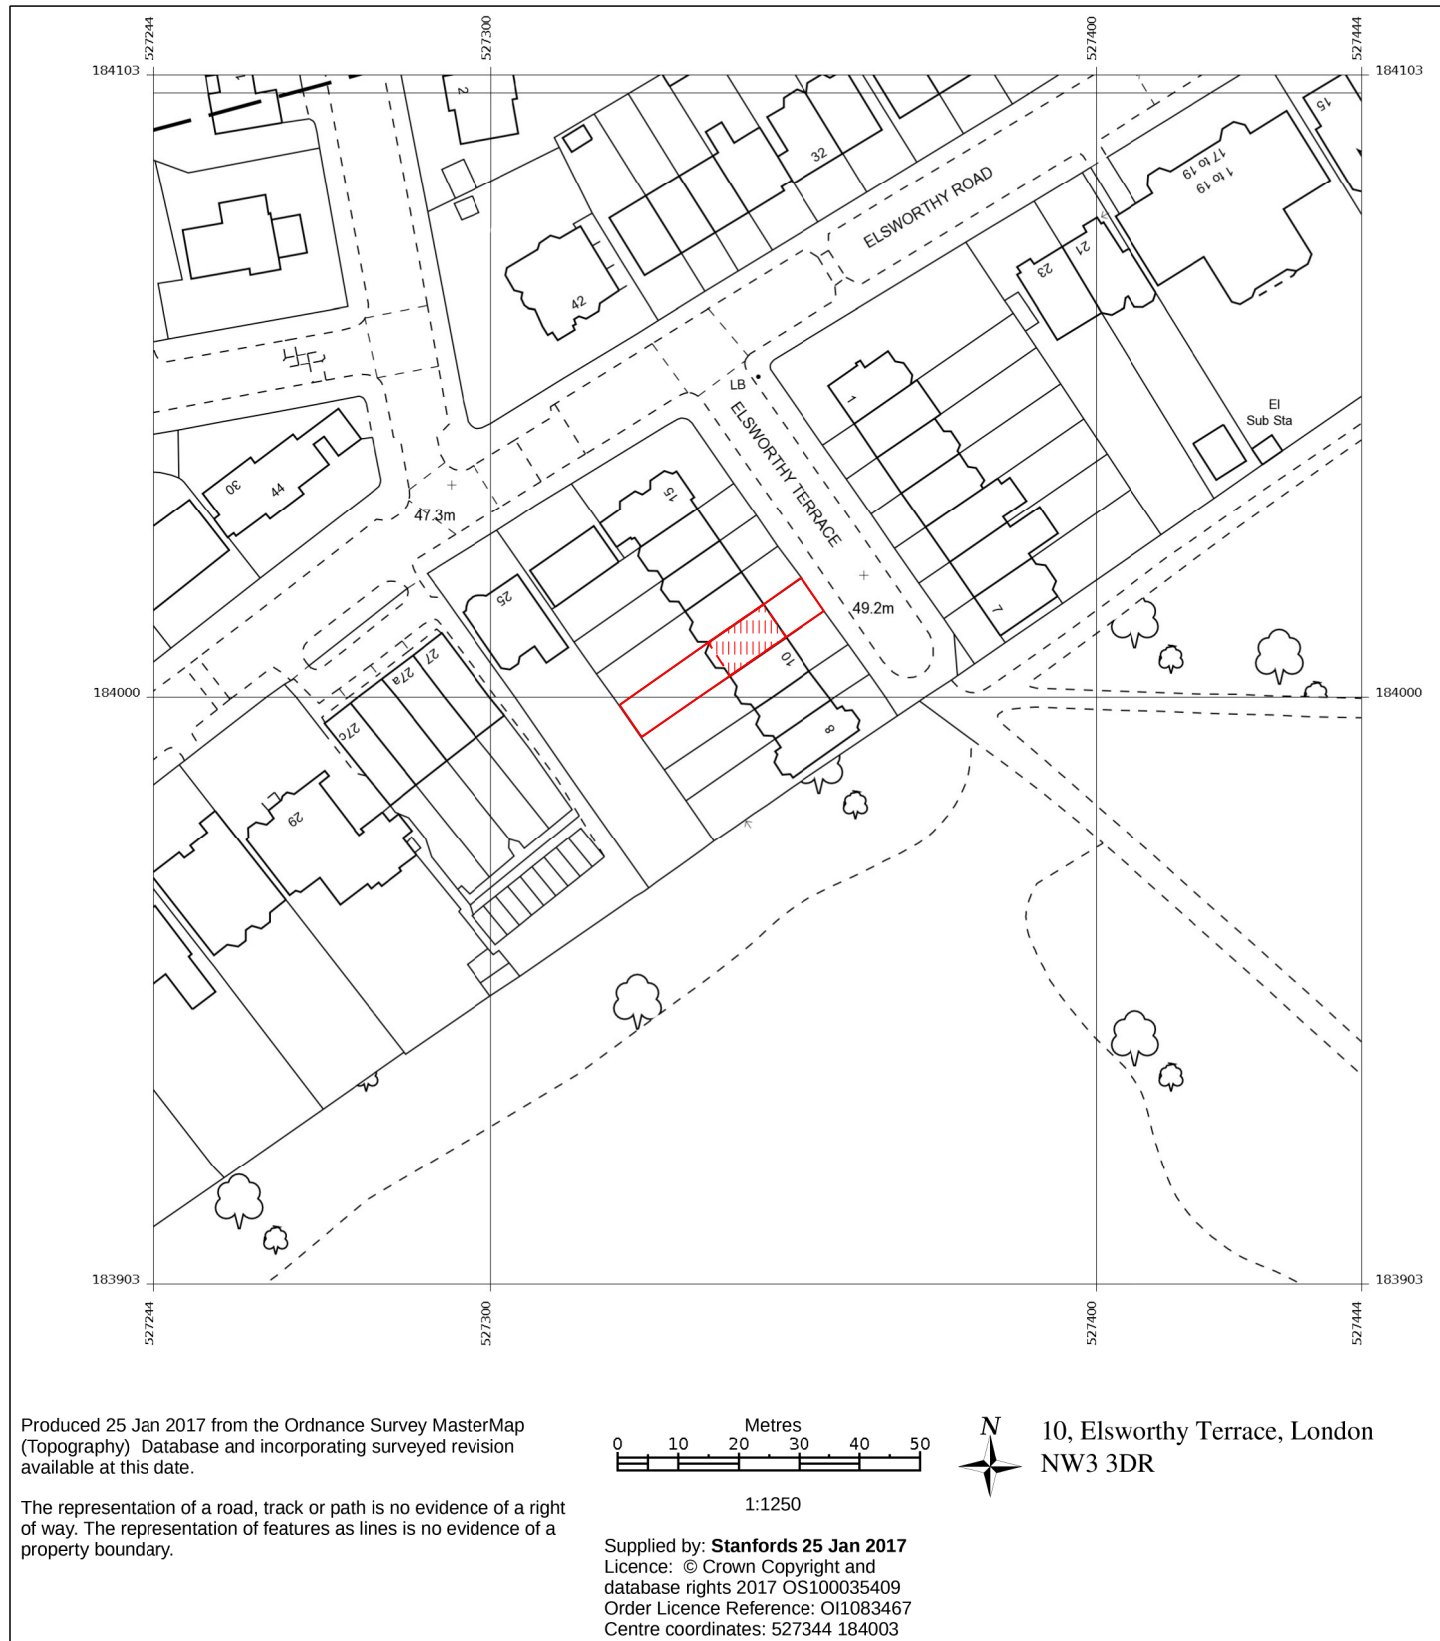

OUTLINE OF 11 ELSWORTHY TERRACE



OUTLINE OF FLAT C

 


SITE PLAN



OUTLINE OF 11 ELSWORTHY TERRACE
SITE AREA = 239 SQUARE METRES



OUTLINE OF FLAT C
SITE AREA = 73 SQUARE METRES

 

rossaprendergastdesign ©

7 Aberdeen Mansions, Kenton Street, London, WC1N 1NL, UK
T: +44 790 473 6785 E: rossa.prendergast@gmail.com

Flat C, 11 Elsworthy Terrace

Site Location Plan and Site Plan

PP0001

Status PLANNING PERMISSION

Date 31.01.17 Job No. 020

Drawn RP Checked RP