

Disclaimer: This plan is for the use of the client only. It is not to be used for any other purpose without the prior written consent of the client. The client is responsible for the accuracy of the information provided in this plan.

Notes:

Key:

ID	Planning	Date	Drawn By	Check By
01	PLANNING	31.01.17	RPP	RPP

Consultants:  
 Royal London Asset Management  
 150 Old Broad Street  
 London, EC2M 4JH  
 Tel: 020 7411 3500  
 Fax: 020 7411 3501  
 www.royallondon.com



**Robin Partington & Partners**  
 Castlewood House  
 150 Old Broad Street  
 London, EC2M 4JH  
 Tel: 020 7411 3500  
 Fax: 020 7411 3501  
 www.rpp.co.uk

Client:  
**Royal London Asset Management**

Project:  
**Castlewood House & Medius House  
 London, WC1A**

Drawings Title:  
**Site Plan  
 Existing**

Scale:  
 1:200 @ A1

Drawn By:  
**RPP**


Check By:  
**RPP**

Project No.:  
**15023**

Drawing No.:  
**A\_PLE\_011**

Revision:  
**00**

Date: Last Saved: Wednesday, January 25, 2017

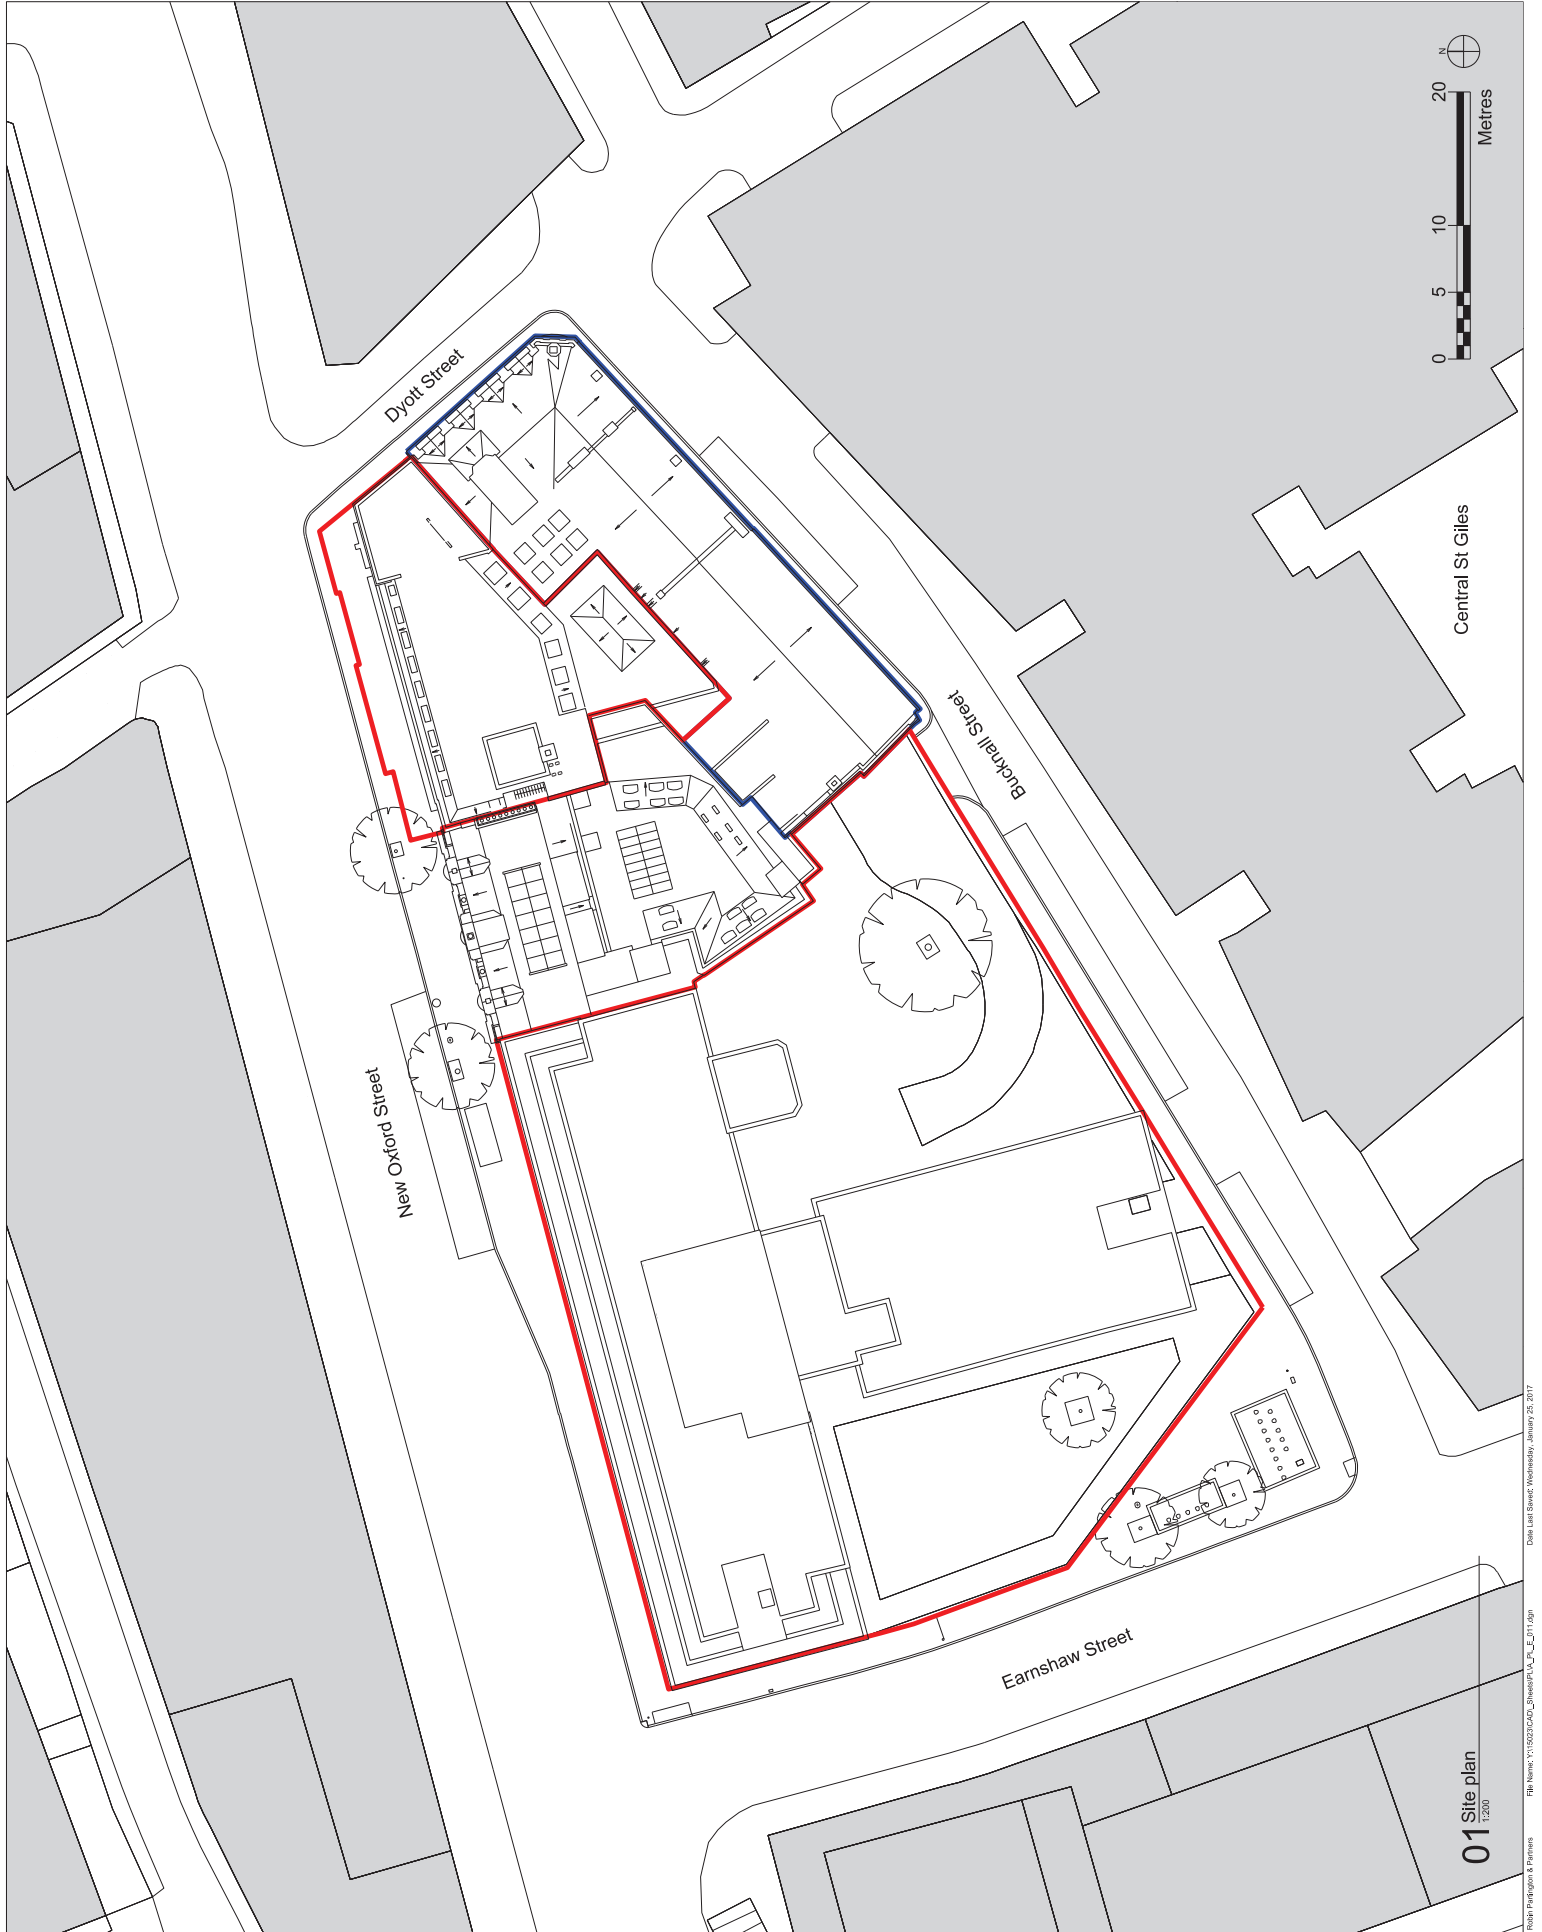

**01 Site plan**  
 1:200