



Existing Shopfront Elevation

Scale 1:50

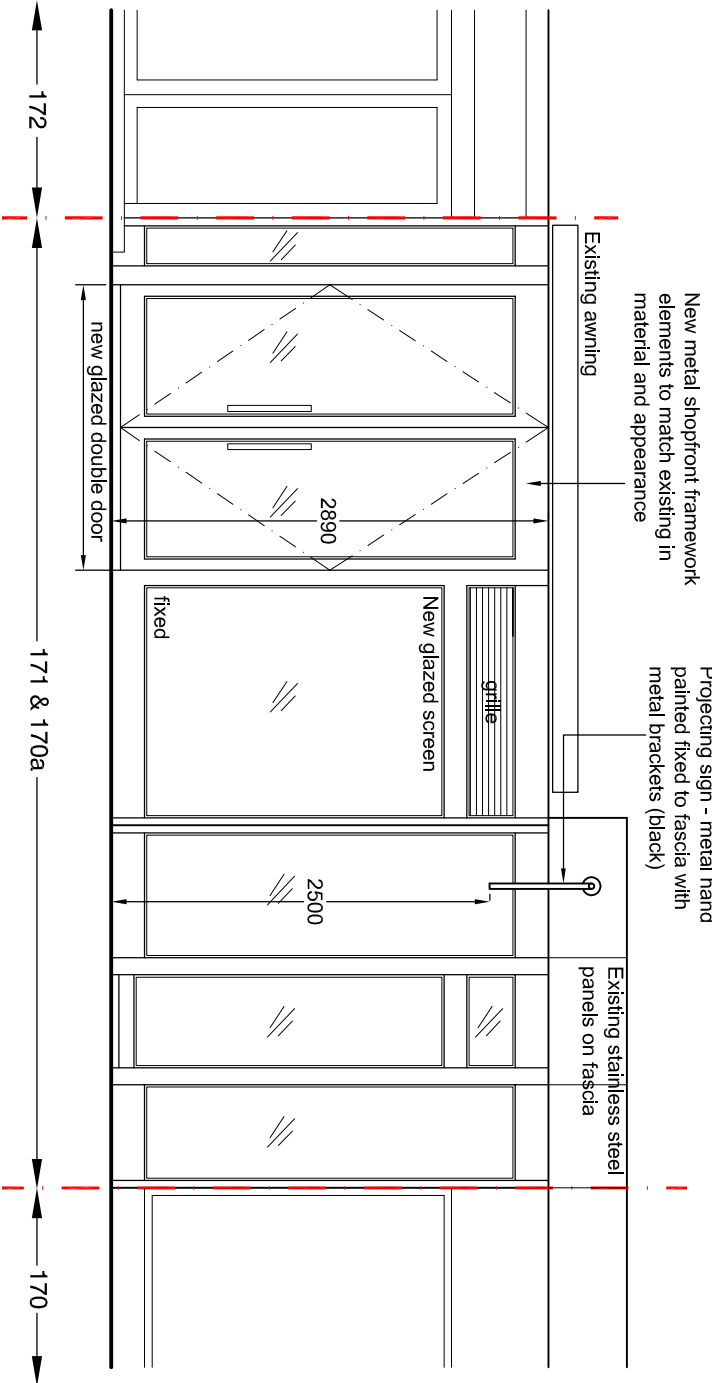


Proposed Shopfront Elevation

Scale 1:50

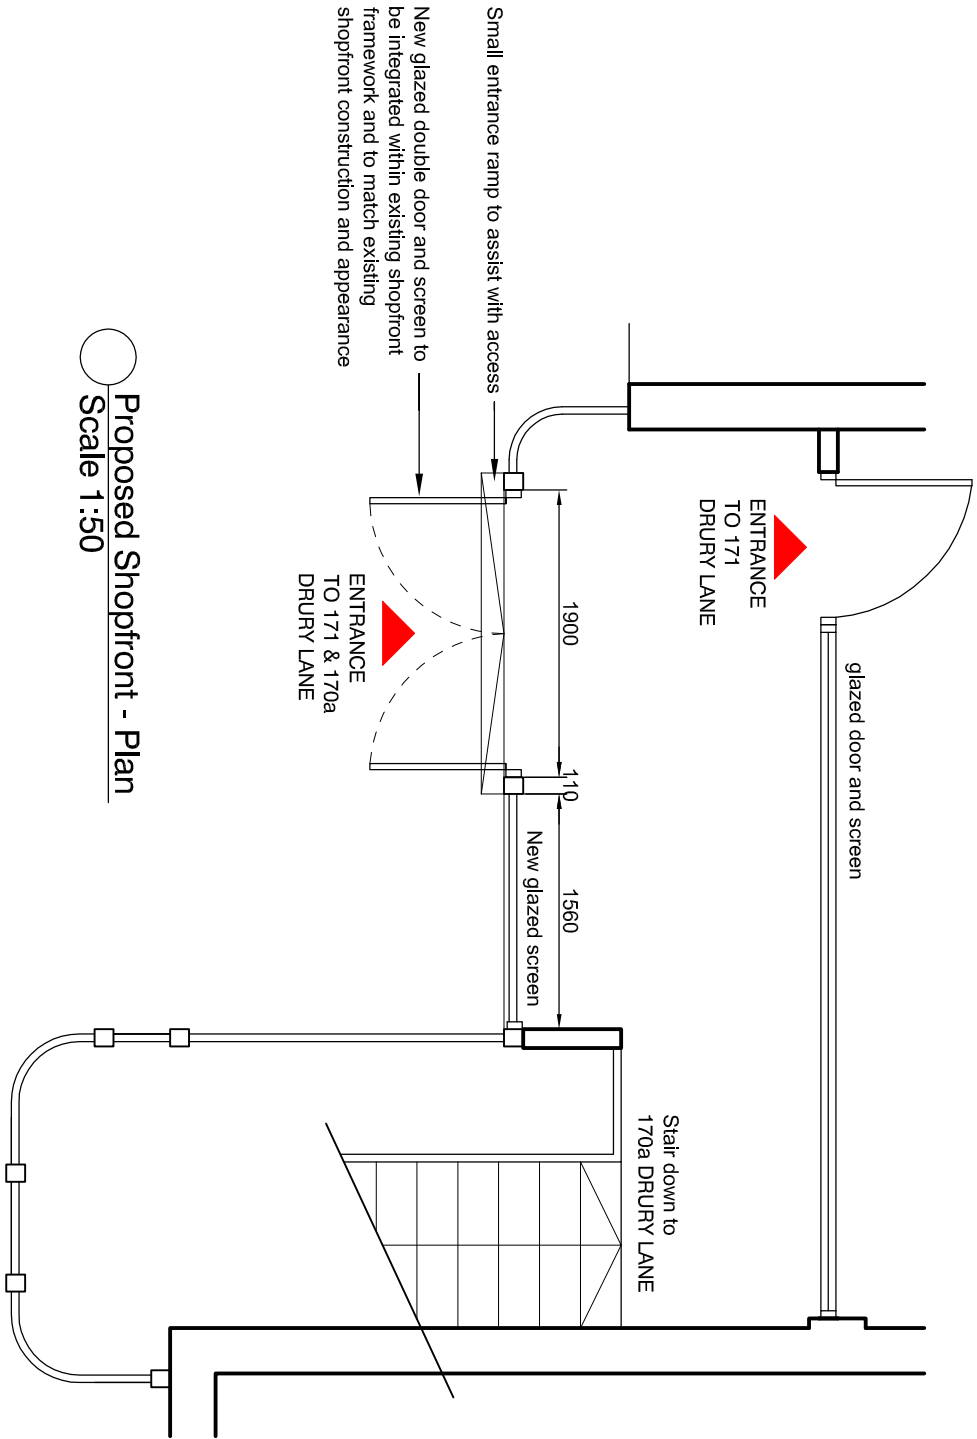


Proposed Shopfront - Plan

Scale 1:50

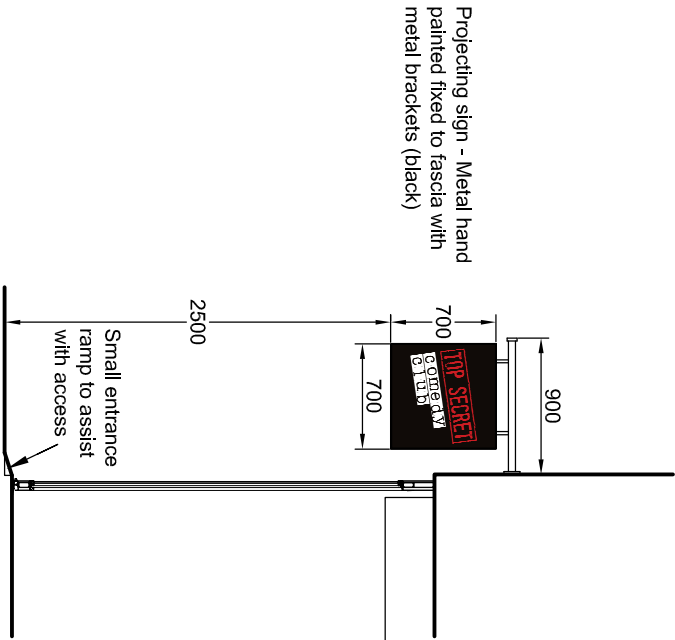

Shopfront with Sign - Section

Scale 1:50

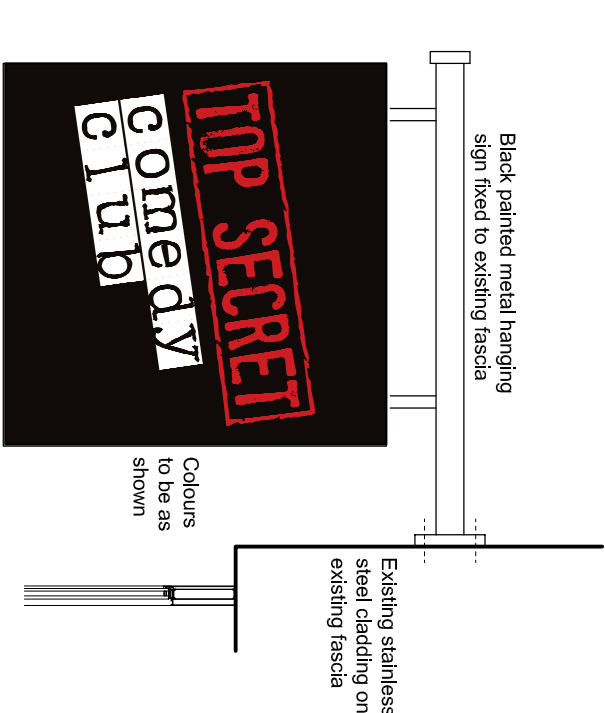

Proposed projecting sign

Scale: nts

LEGEND:

New construction

PLANNING		
Client: Top Secret Comedy Club		
Project: 171 Drury Lane WC2B 5PD		
Drawing: Ground Floor Shopfront		
Existing & Proposed Shopfront & Proposed Projecting Sign		
Drawing No: SMA/163/010		
Scale: 1:50		
Size: A3		
Date: September 2016	Rev: A	

