


03: PROPOSED LOFT FLOOR PLAN
 SCALE 1:50

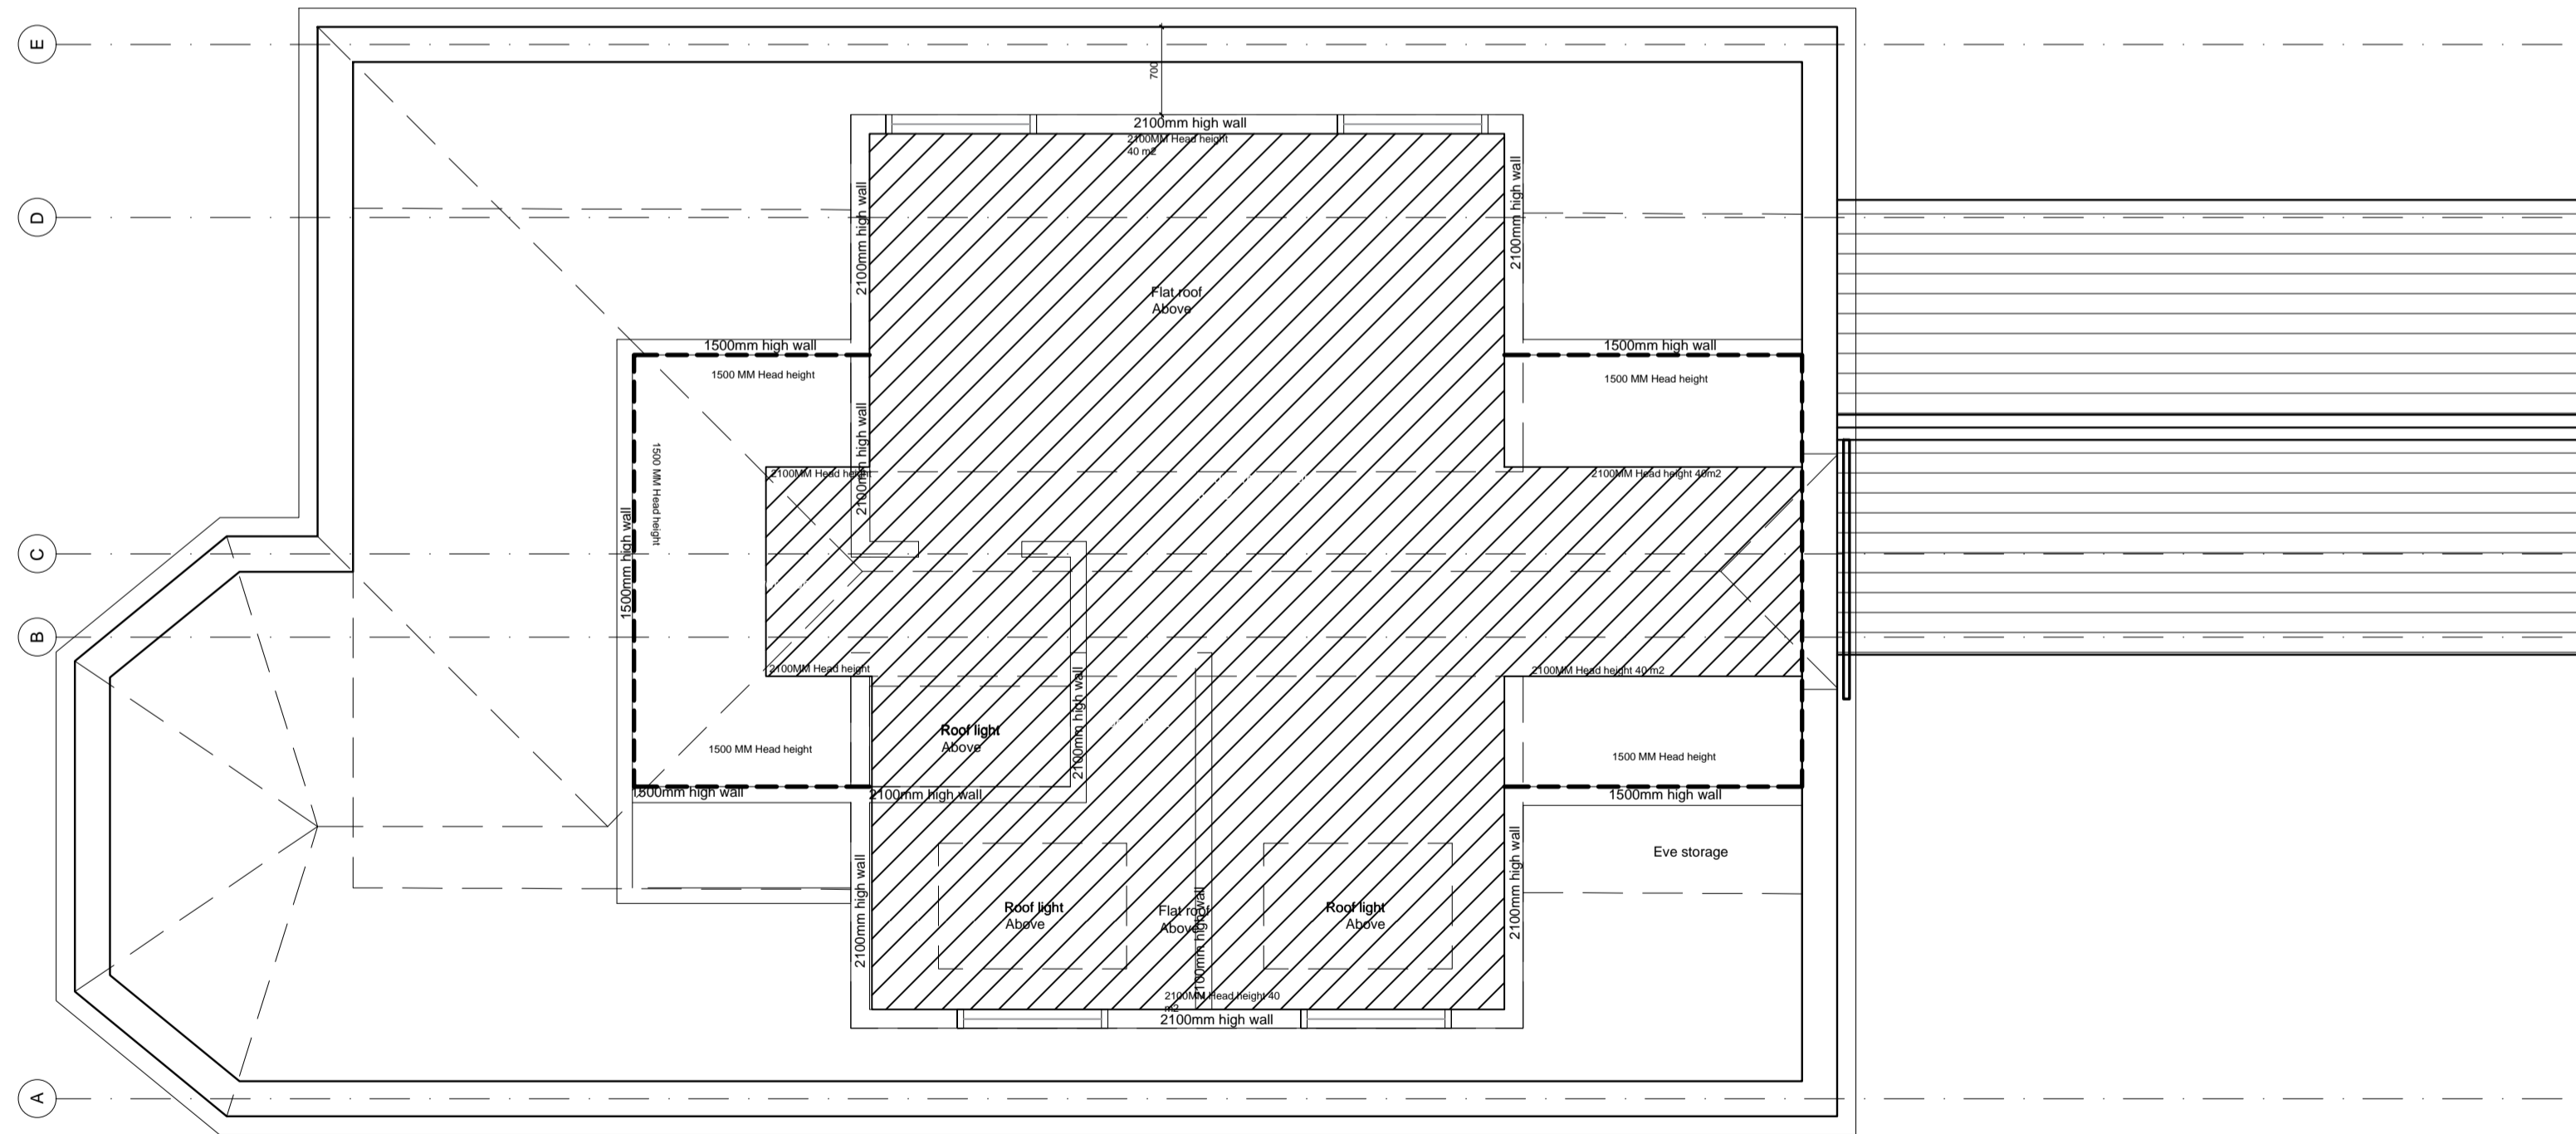

03: PROPOSED HEAD HEIGHT PLAN
 SCALE 1:50

PLOT AREA
 391 m²

EXISTING FLOOR AREA

GROUND FLOOR AREA: No planned alteration
 1ST FLOOR AREA : No planned alteration

PROPOSED FLOOR AREA

LOFT FLOOR AREA: 40.3 m²
 DORMER AREA: 19.98 m³

Amendments:

Rev	Int.	Date	Description

Project: **Wanstone**
 Location: **Cricklewood, London, NW2 3XH**

Title: **PROPOSED LOFT FLOOR ROOF PLAN, SECTIONS**



Bluelime LTD
 Unit 3
 17-19 Bonny Street
 London
 NW1 9PE
 T: +44 (0) 844 800 5711
 F: +44 (0) 844 800 5659
 E: info@bluelimeltd.com
 W: www.bluelimeltd.com

PLANNING

Drawn By: **AMC** Scale: **A S@ A1** Date: **21-02-17**

Drawing Number: **BLC-1577-PP-104** Revision:

NOT for issue

06: SCALE BAR
 SCALE 1:50

