


Notes:
Do Not Scale. All dimensions to be checked on site and verified with architect prior to construction.

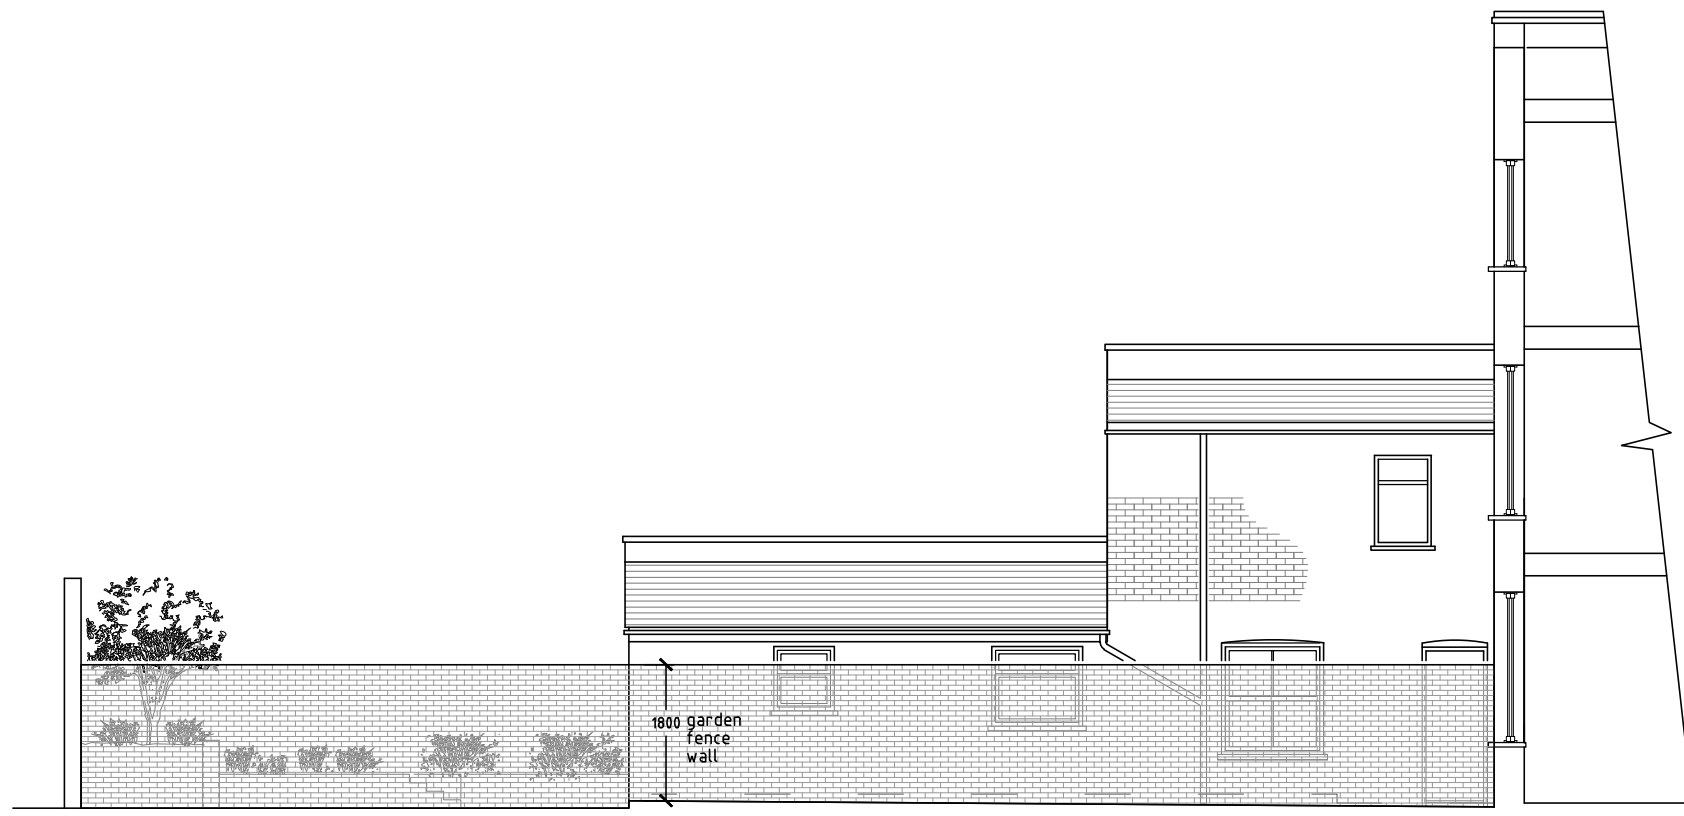


(X)
(showing seethrough view of rear garden, windows and door at ground floor of no. 29)




(Y) REAR ELEVATION
31 29 Falkland Road 27

single storey two storeys three storeys

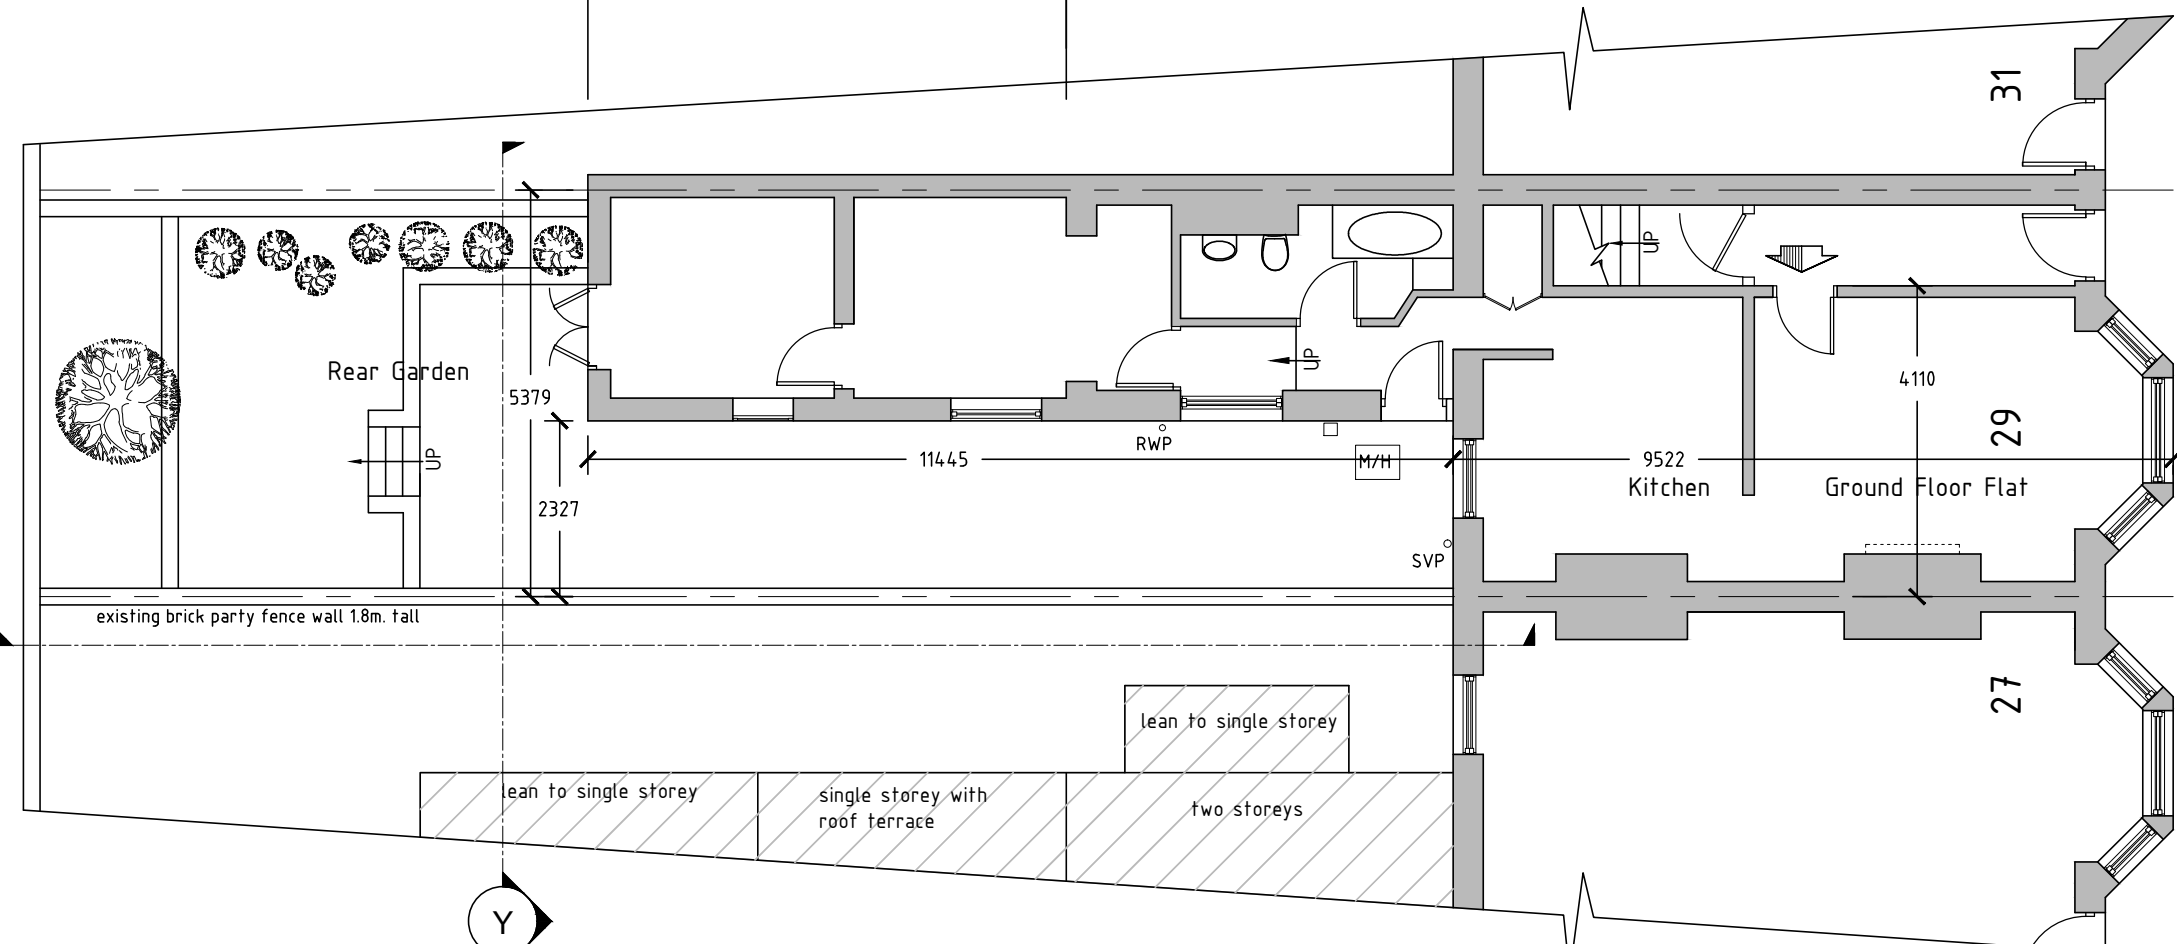

GROUND FLOOR PLAN

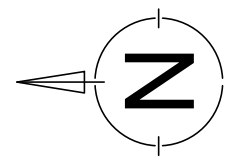

Rev. 1	
Top Concept ICG House, Station Approach, Oldfield Lane N, Greenford, Middx. UB6 9AL	
Job Title Ground Floor Flat 29 Falkland Road, London NW5	
Drawing Title As Existing Plan & Elevations	
Date 10/01/07	Scale 1:100
Drawing No. 1294/1	Revision 1