


Disclaimer: This plan is for information only. It does not constitute an offer of any financial product or service. It is not intended to be used as a basis for any investment decision. The information contained herein is for general information only and does not constitute an offer of any financial product or service. It is not intended to be used as a basis for any investment decision. The information contained herein is for general information only and does not constitute an offer of any financial product or service. It is not intended to be used as a basis for any investment decision.

Key

ID	Planning	31.01.17	RPP	001
Rev	Notes	Date	Drawn By	Checked By
01	Initial	31.01.17	RPP	001

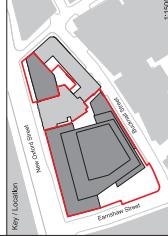

Robin Partington & Partners
 Castlewood House
 100, Abchurch Lane
 London, EC4A 3DF
 Tel: 020 7417 3500
 Fax: 020 7417 3501
 www.rpplondon.com

Client:
 Royal London Asset Management

Project:
 Castlewood House & Medius House
 London, WC1A

Drawings Title:
 RPP Planning Proposed

Scale:
 1:200 @ A1

Project No.:
 15023

Drawings No.:
 A_PL_P_011

Revision:
 00

Date:
 31.01.17

Drawn By:
 RPP

Checked By:
 RPP

Author:
 RPP

Project Manager:
 RPP

Project Name:
 Castlewood House & Medius House

Project Location:
 London, WC1A

Project Reference:
 15023

Project Status:
 Proposed

Project Date:
 31.01.17

Project Drawn By:
 RPP

Project Checked By:
 RPP

Project Author:
 RPP

Project Project Manager:
 RPP

Project Project Name:
 Castlewood House & Medius House

Project Project Location:
 London, WC1A

Project Project Reference:
 15023

Project Project Status:
 Proposed


Project Project Date:
 31.01.17

Project Project Drawn By:
 RPP

Project Project Checked By:
 RPP

Project Project Author:
 RPP

Project Project Project Manager:
 RPP

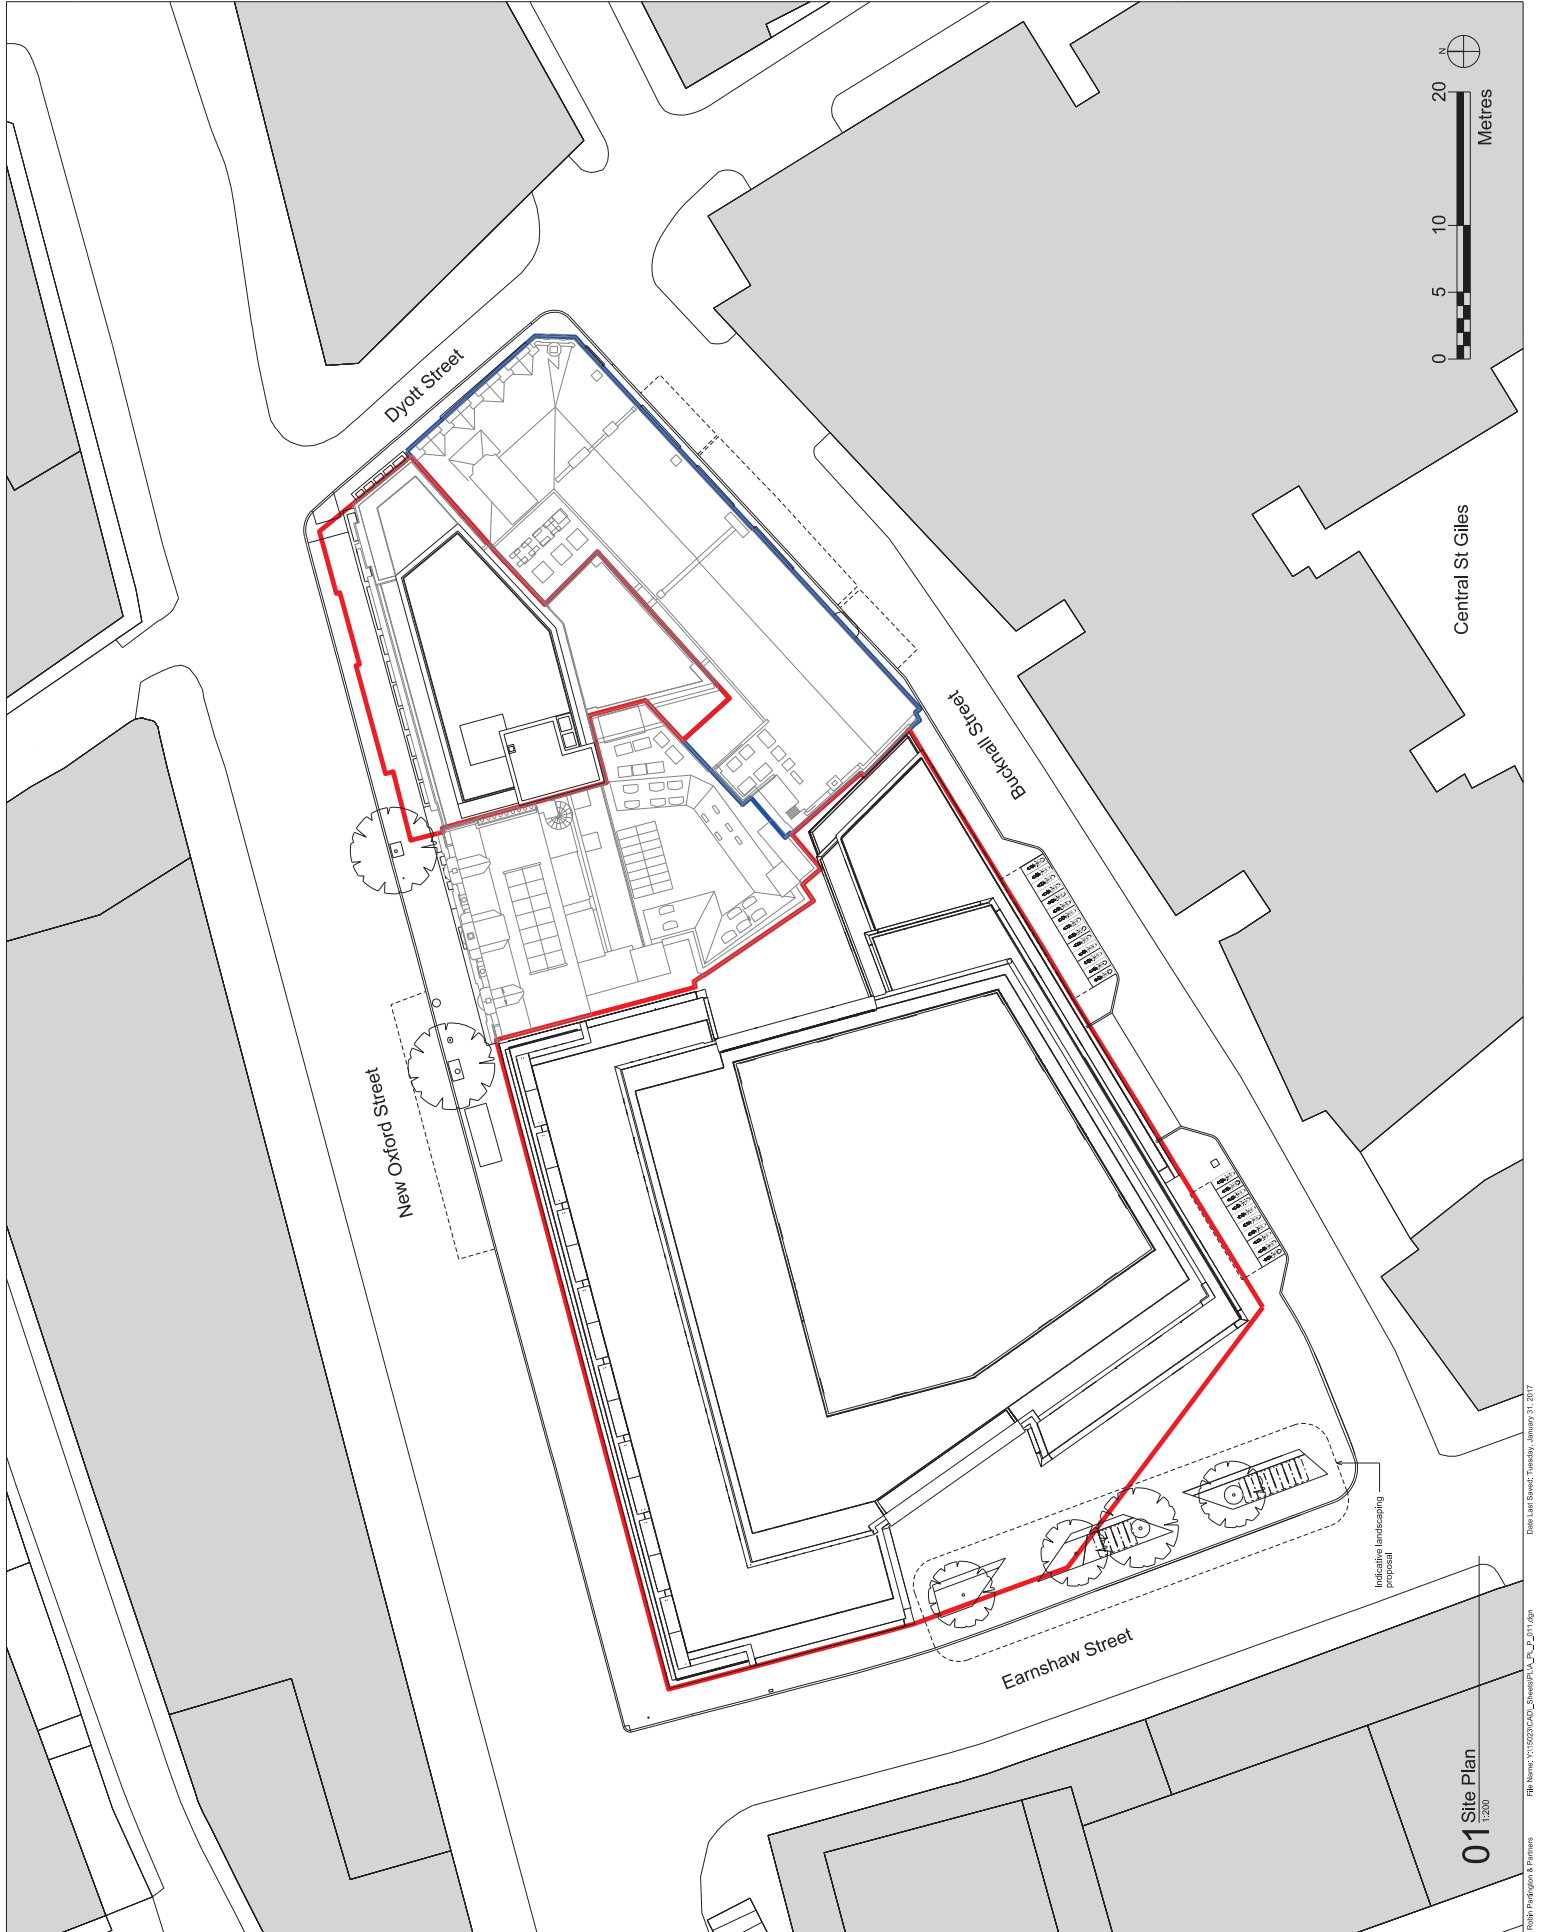

01 Site Plan
 1:200