




Trafford Tile Profile

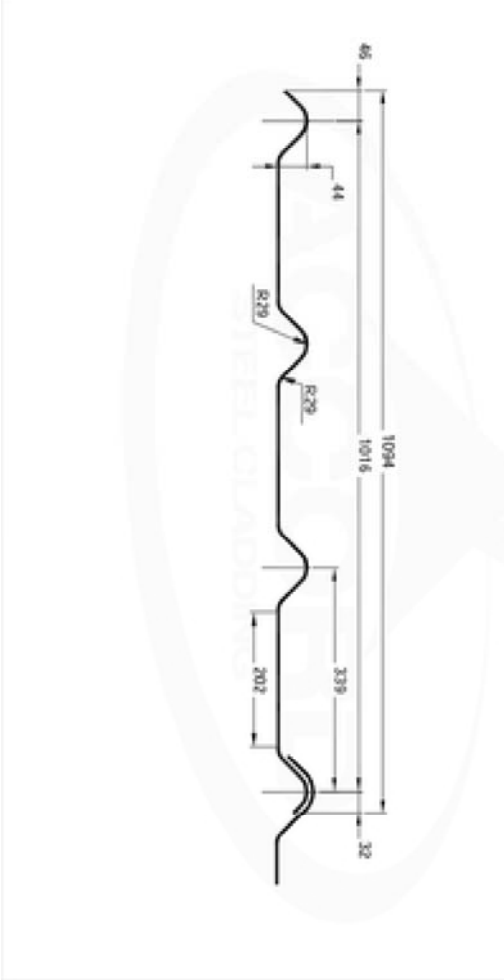

EXISTING PROFILE OF ROOF COVERING

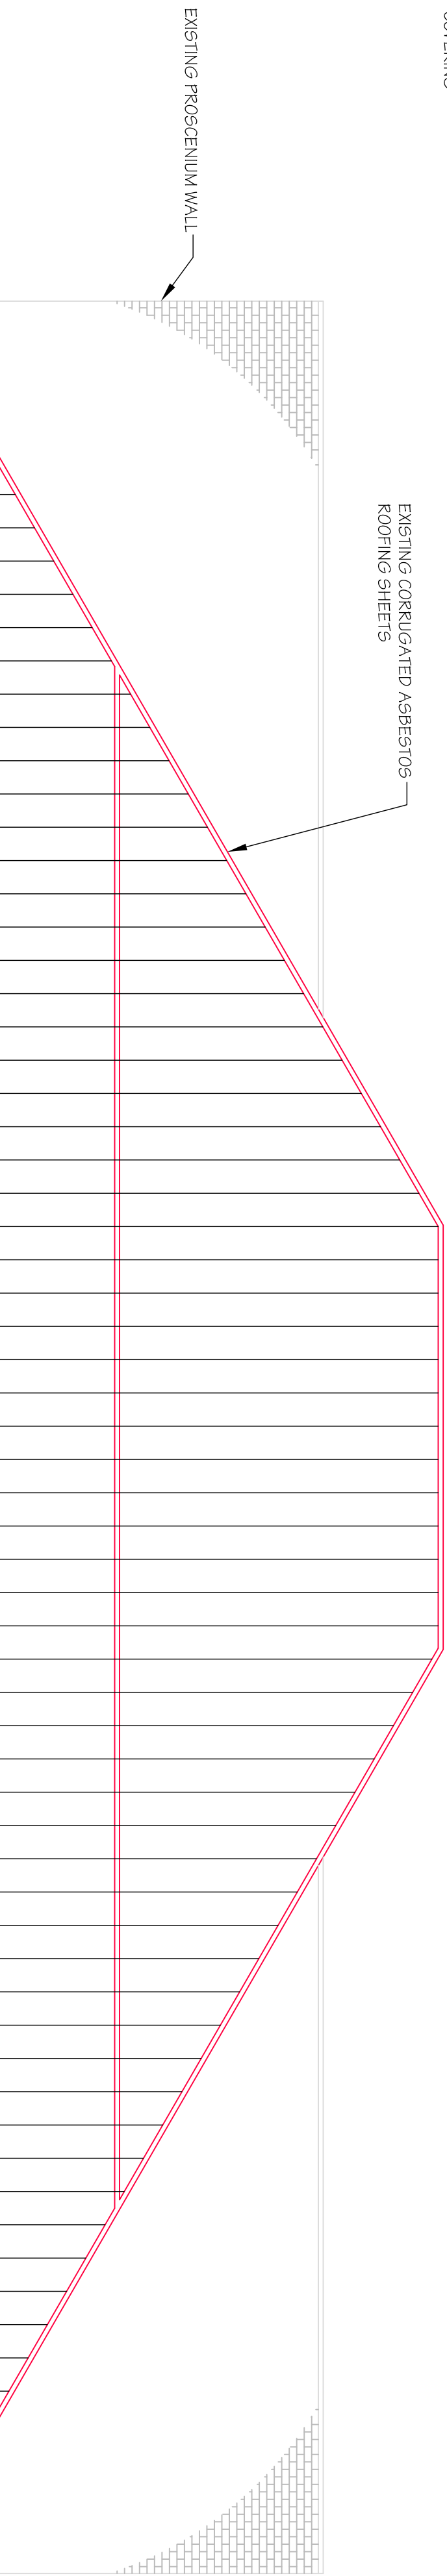

F O R U M

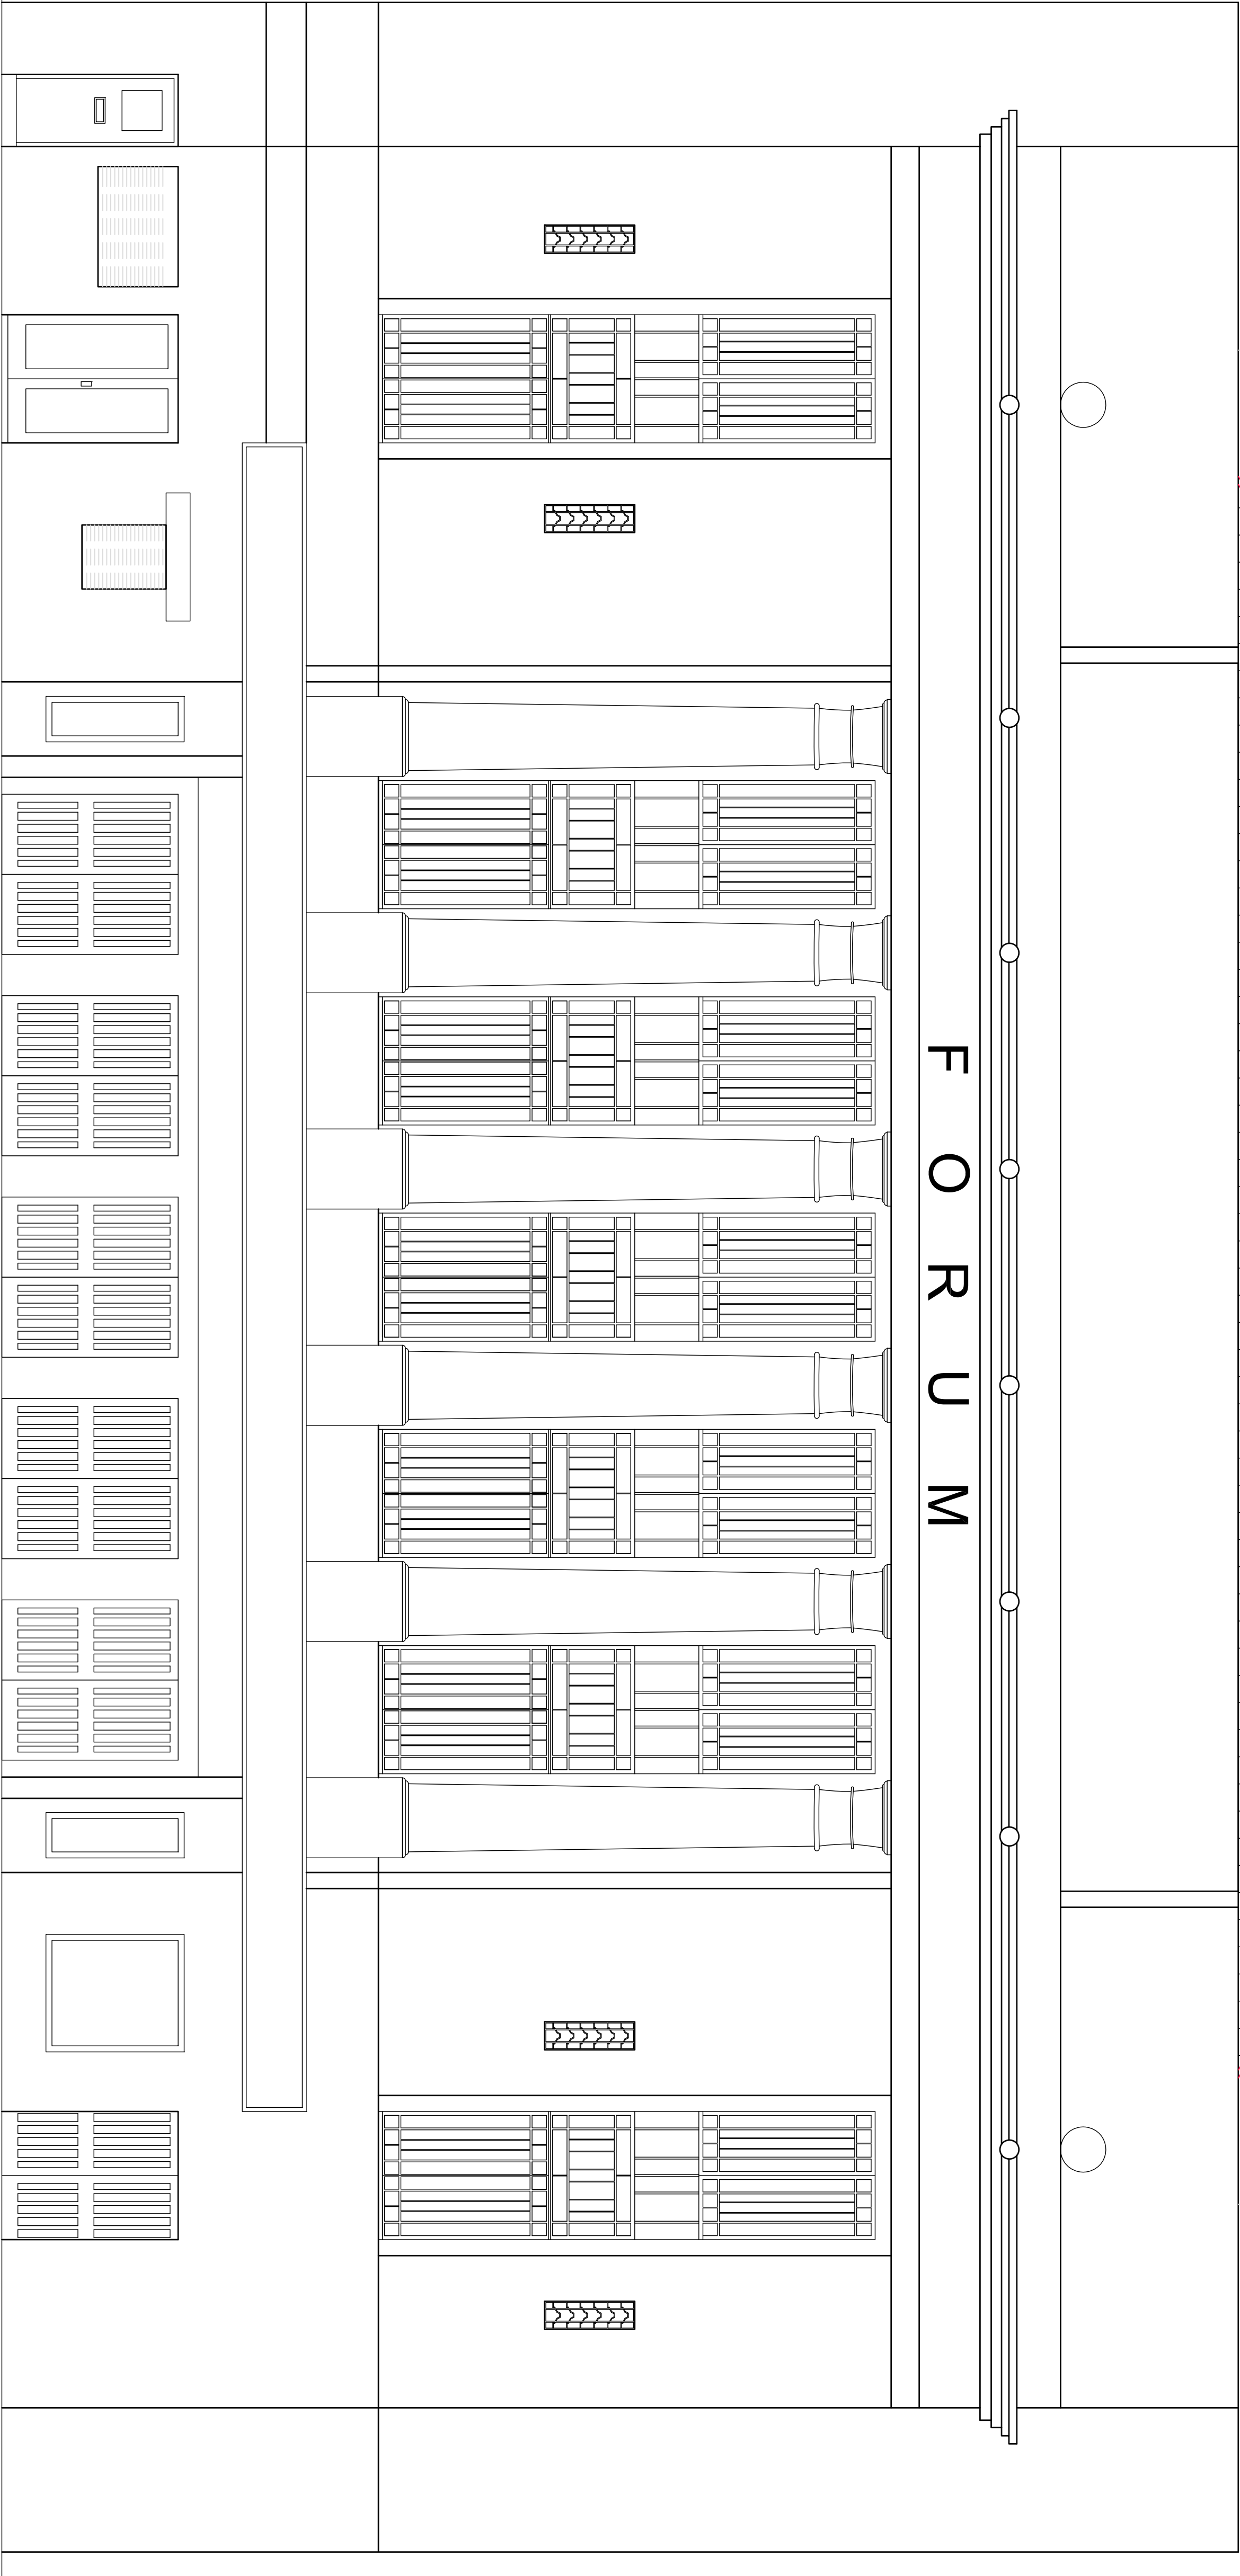


EXISTING FRONT ELEVATION
(SCALE 1:50 AT A1)

DO NOT SCALE THIS DRAWING.

Original Drawing Size A1

Notes

A		10/02/17	EXISTING ROOF COVER PROFILE INCLUDED	D5
Rev.	Date	Description		By
Revisions				

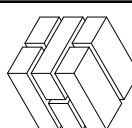 Michael Jackson Consulting Chartered Structural Engineers	204 BOSTON ROAD WORSLEY MANCHESTER, M28 3BN Tel: 0161 790 4404 Fax: 0161 790 4405
--	---

Client

amg
Academy Music Group

Site

THE FORUM,
LONDON

Project

ROOF REPAIRS 2016

Drawing Title				
EXISTING FRONT ELEVATION				
Scale	Date	Drawn	Checked	Passed
AS SHOWN	NOV 16	D5		
DRG. No. 2613-102 A				