
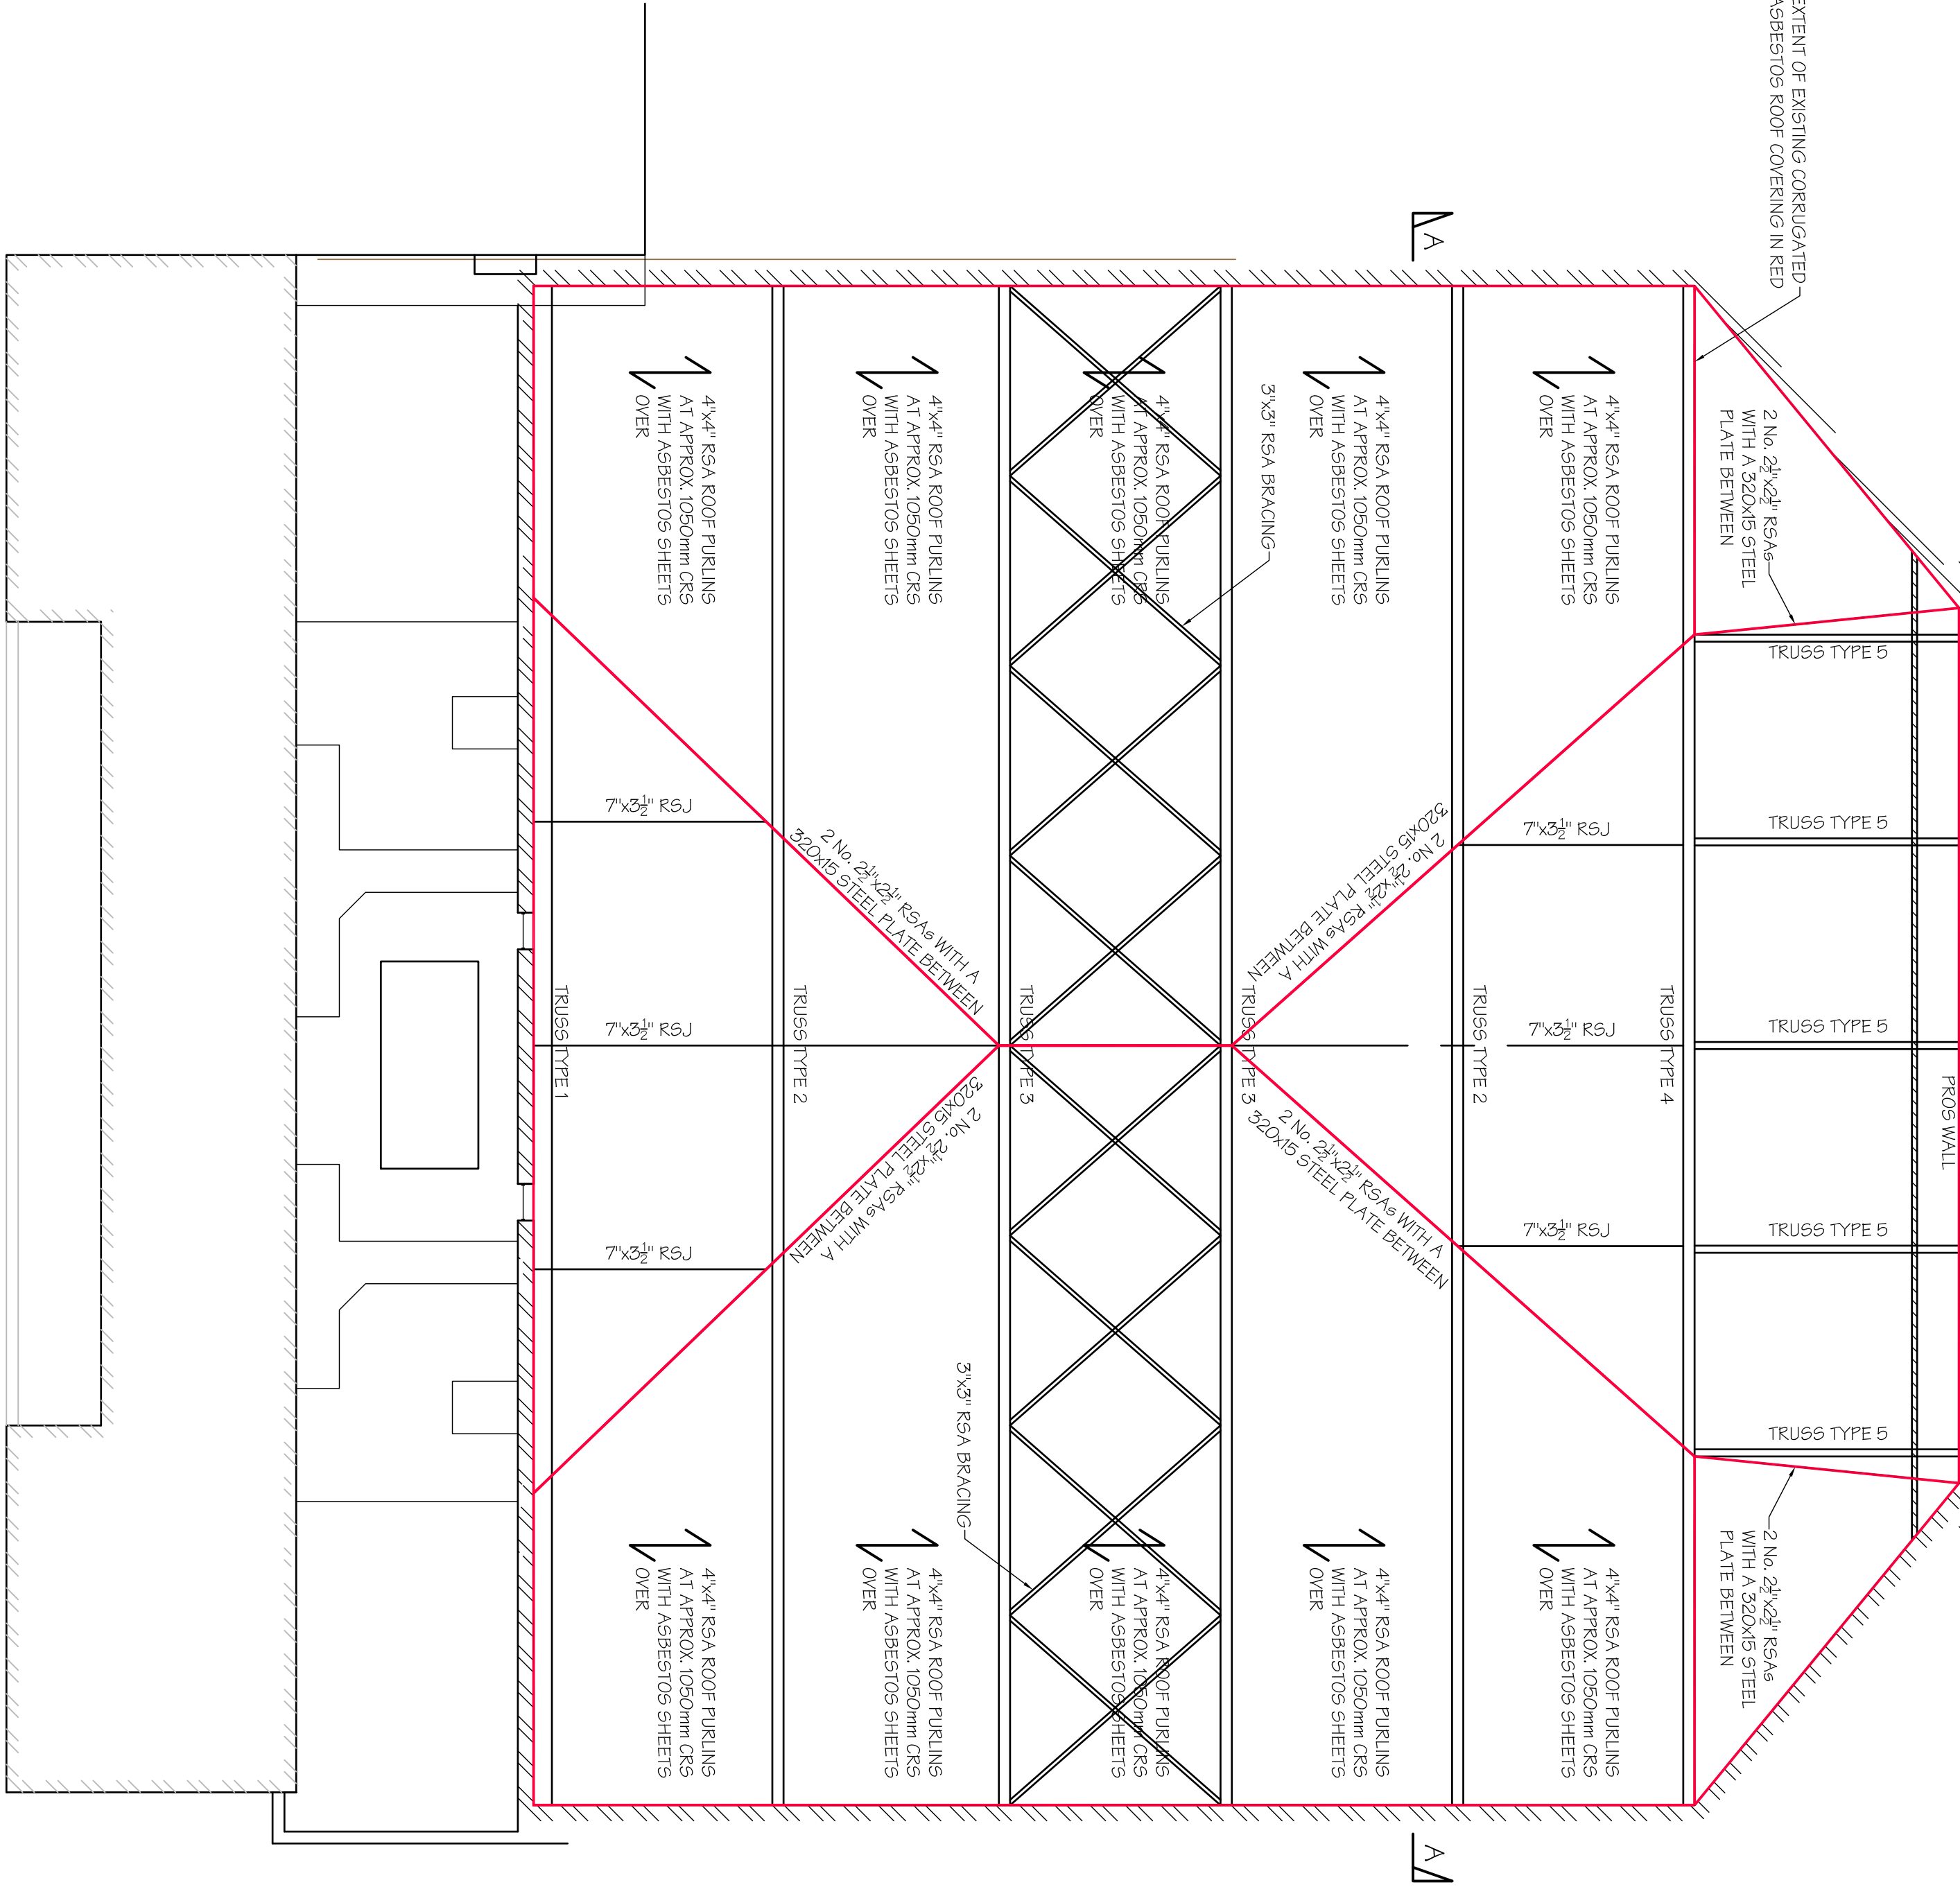


DO NOT SCALE THIS DRAWING.

Original Drawing Size A1

Notes

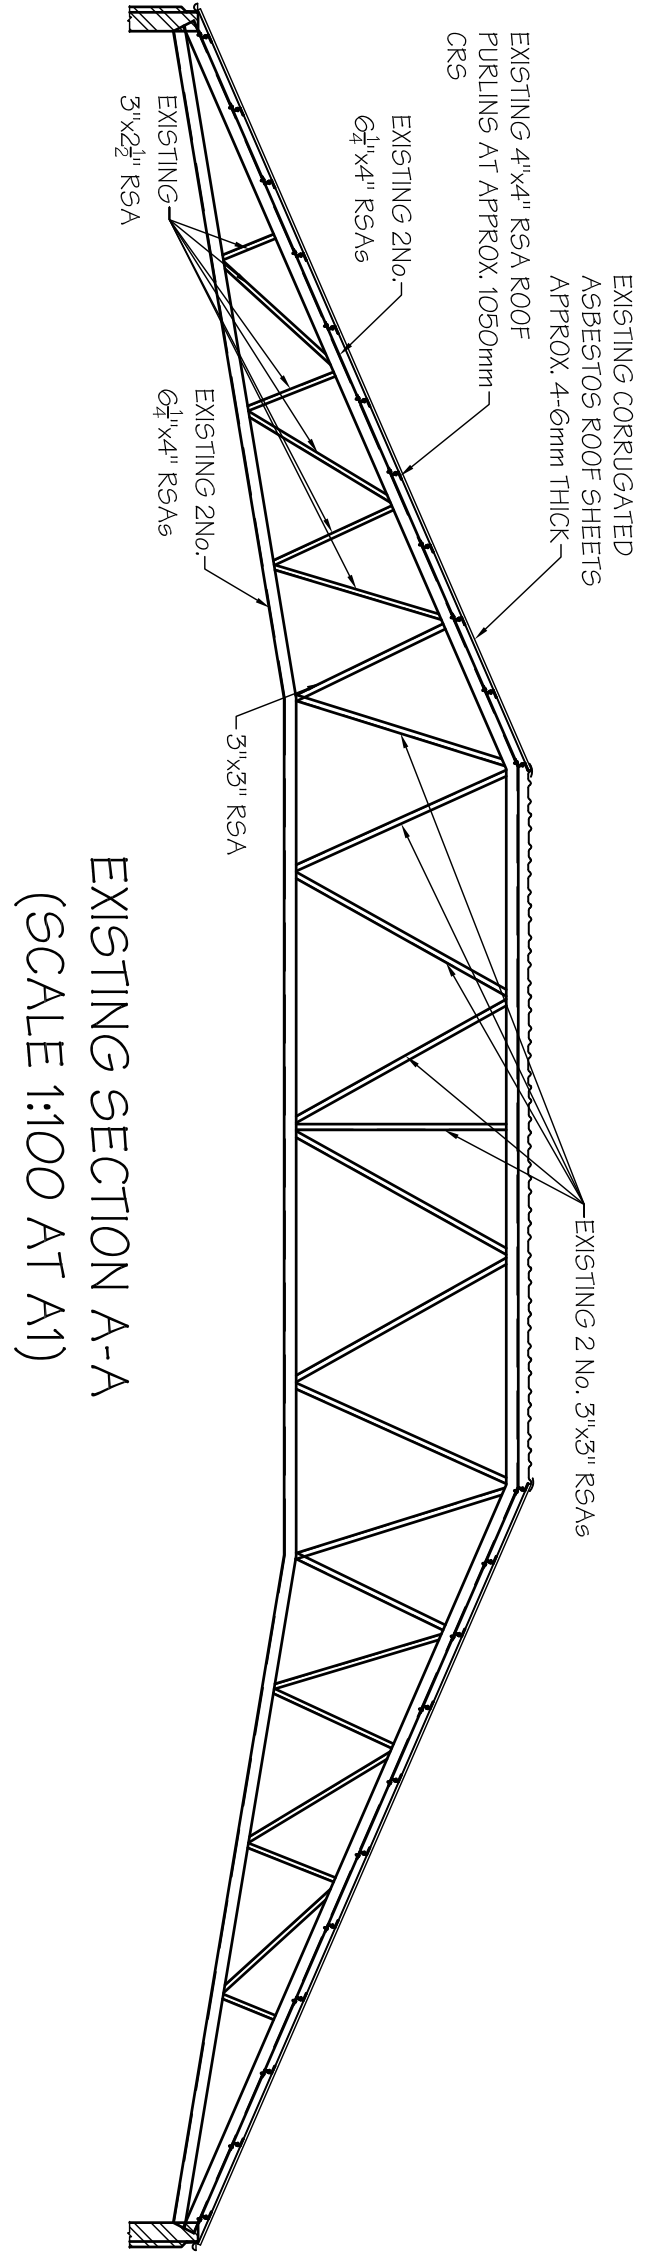

EXISTING ROOF PLAN WITH SUPPORTING
STRUCTURE BELOW SHOWN
(SCALE 1:100 AT A1)

Project
ROOF REPAIRS 2016

Site
THE FORUM,
LONDON



Client
Michael Jackson Consulting
204 BOSTON ROAD
WORSLEY
MANCHESTER, M20 3BN
Tel: 0161 790 4404
Fax: 0161 790 4405
Chartered Structural Engineers

Rev.	Date	Description	By
A	10/02/17	ADDITIONAL NOTES INCLUDED	DS

Drawing Title
EXISTING ROOF PLAN

Scale AS SHOWN	Date NOV 16	Drawn DS	Checked Passed
-------------------	----------------	-------------	-------------------

DRG. No. 2615-106 A