


EXISTING CORRUGATED ASBESTOS ROOFING SHEETS TO BE SAFELY REMOVED BY SPECIALIST ASBESTOS REMOVAL COMPANY AND DISPOSED FROM SITE IN ACCORDANCE WITH THE CONTROL OF ASBESTOS REGULATION 2012

THE PROPOSED ROOF COVERING IS TO BE KINGSPAN SINUSOIDAL K91000 SWR WITH A GOOSEWING GREY FINISHING COLOUR AND AN OVERALL THICKNESS OF 70mm. REFER TO KINGSPAN DATA SHEETS FOR FULL DETAILS OF REPLACEMENT PRODUCT AND COLOUR CHART

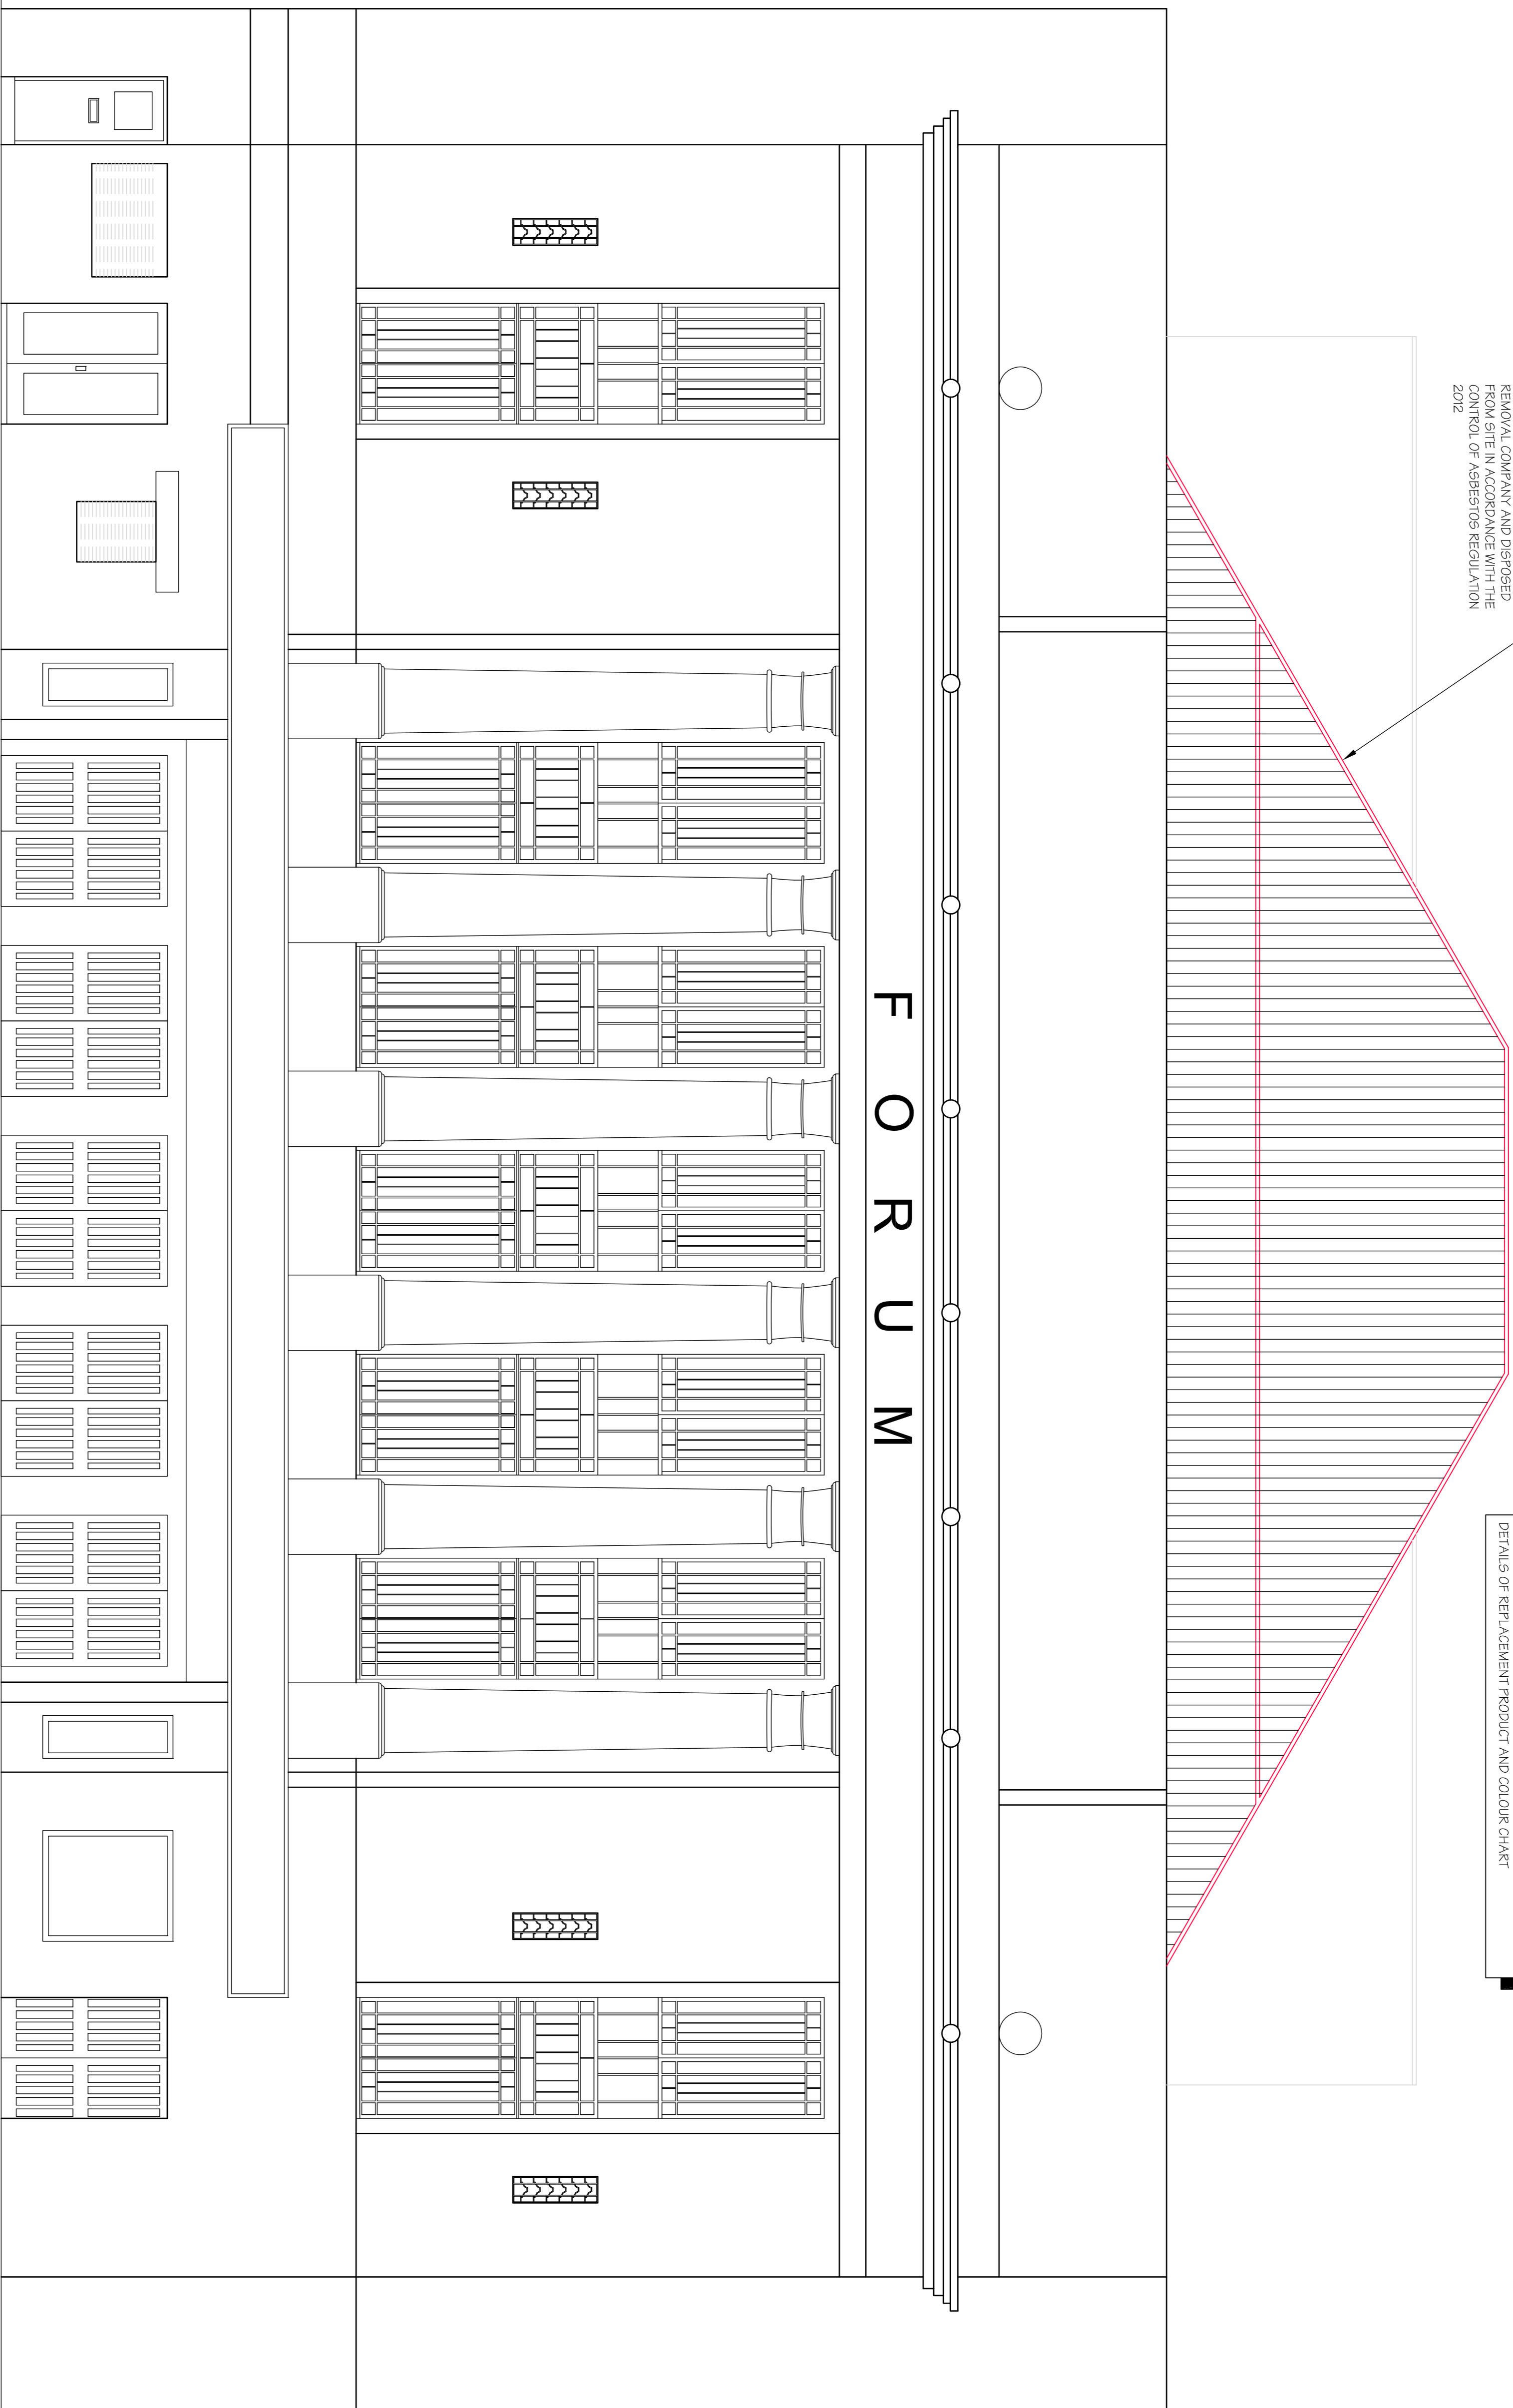


THE FORUM

PROPOSED FRONT ELEVATION
(SCALE 1:50 AT A1)

Rev.	Date	Description	By

Revisions


Michael Jackson Consulting
 Chartered Structural Engineers
 204 BOSTON ROAD
 WORSLEY
 MANCHESTER, M20 2RN
 Tel: 0161 290 4104
 Fax: 0161 290 4405

Client



Site
THE FORUM,
LONDON

Project
ROOF REPAIRS 2016

Drawing Title
**PROPOSED FRONT
ELEVATION**

Scale	Date	Drawn	Checked	Passed
AS SHOWN	NOV 16	DS		

DRG. No. **2615-107**