



NOTE:
ITEMS IN RED ARE TO BE CAREFULLY
REMOVED AND REPLACED WITH NEW

EXISTING SECTION A-A NOTING ITEMS FOR DEMOLITION
(SCALE 1:100 AT A1)

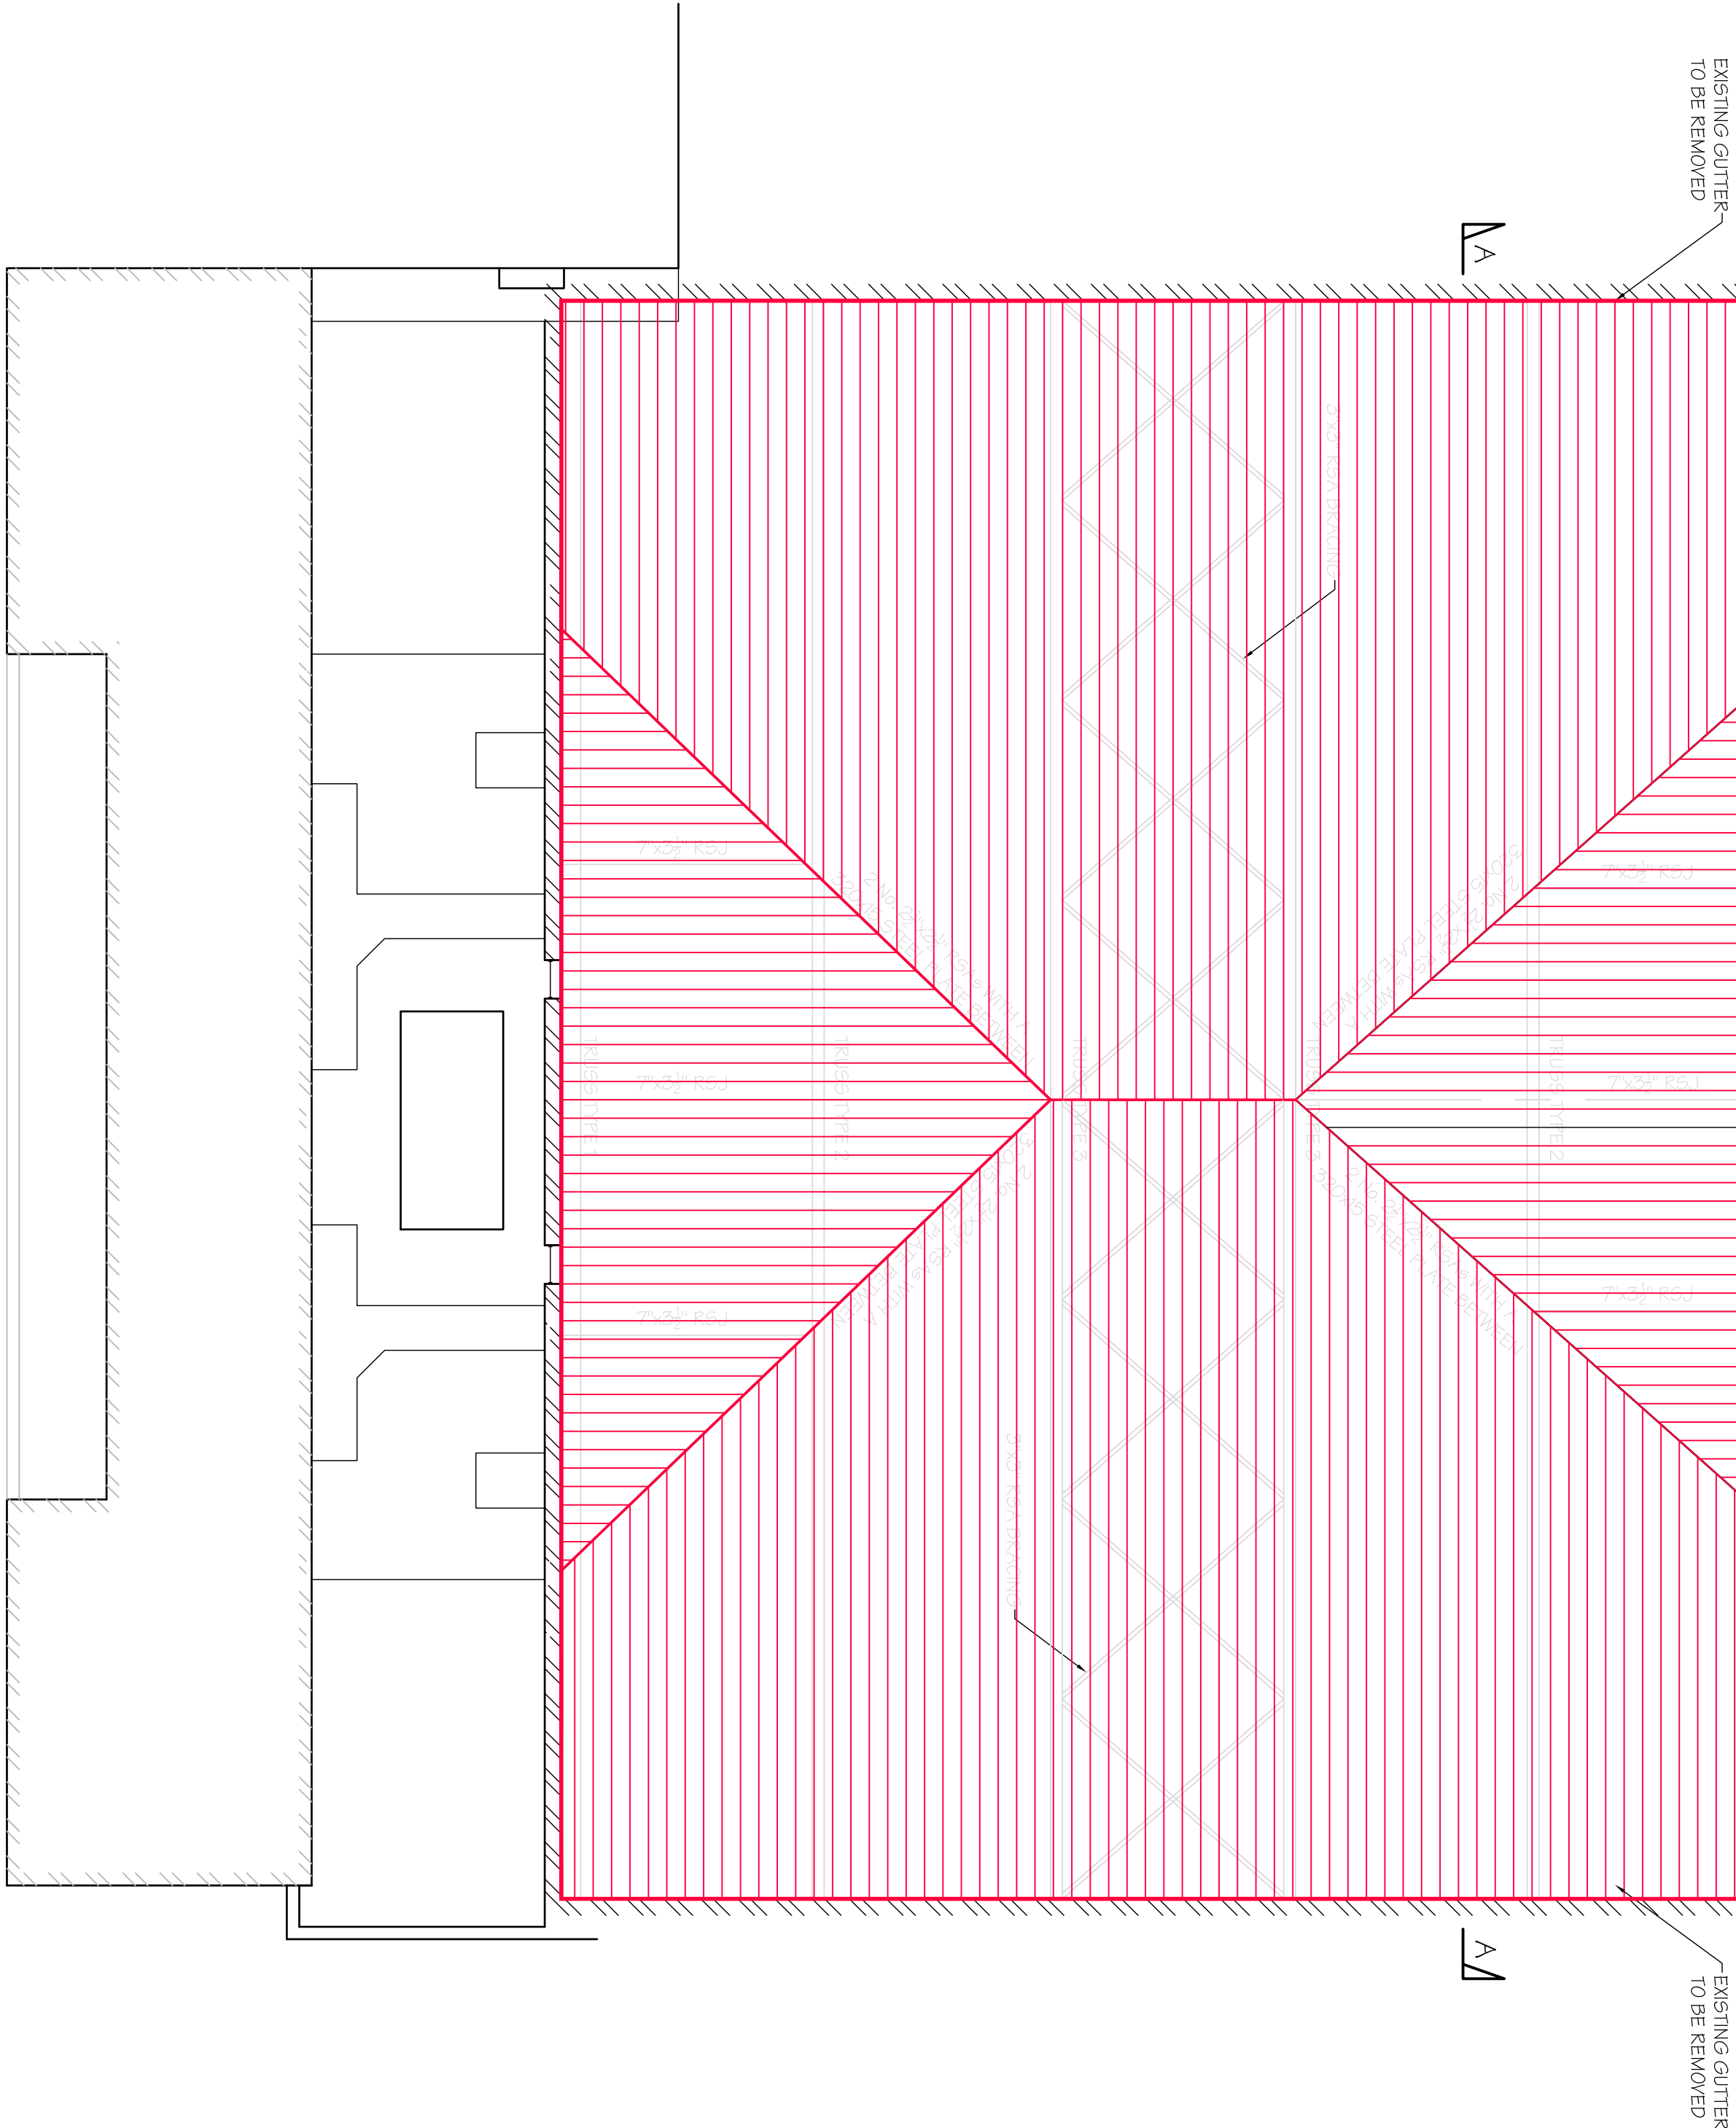

EXISTING ROOF PLAN NOTING EXTENT OF DEMOLITION
(SCALE 1:100 AT A1)

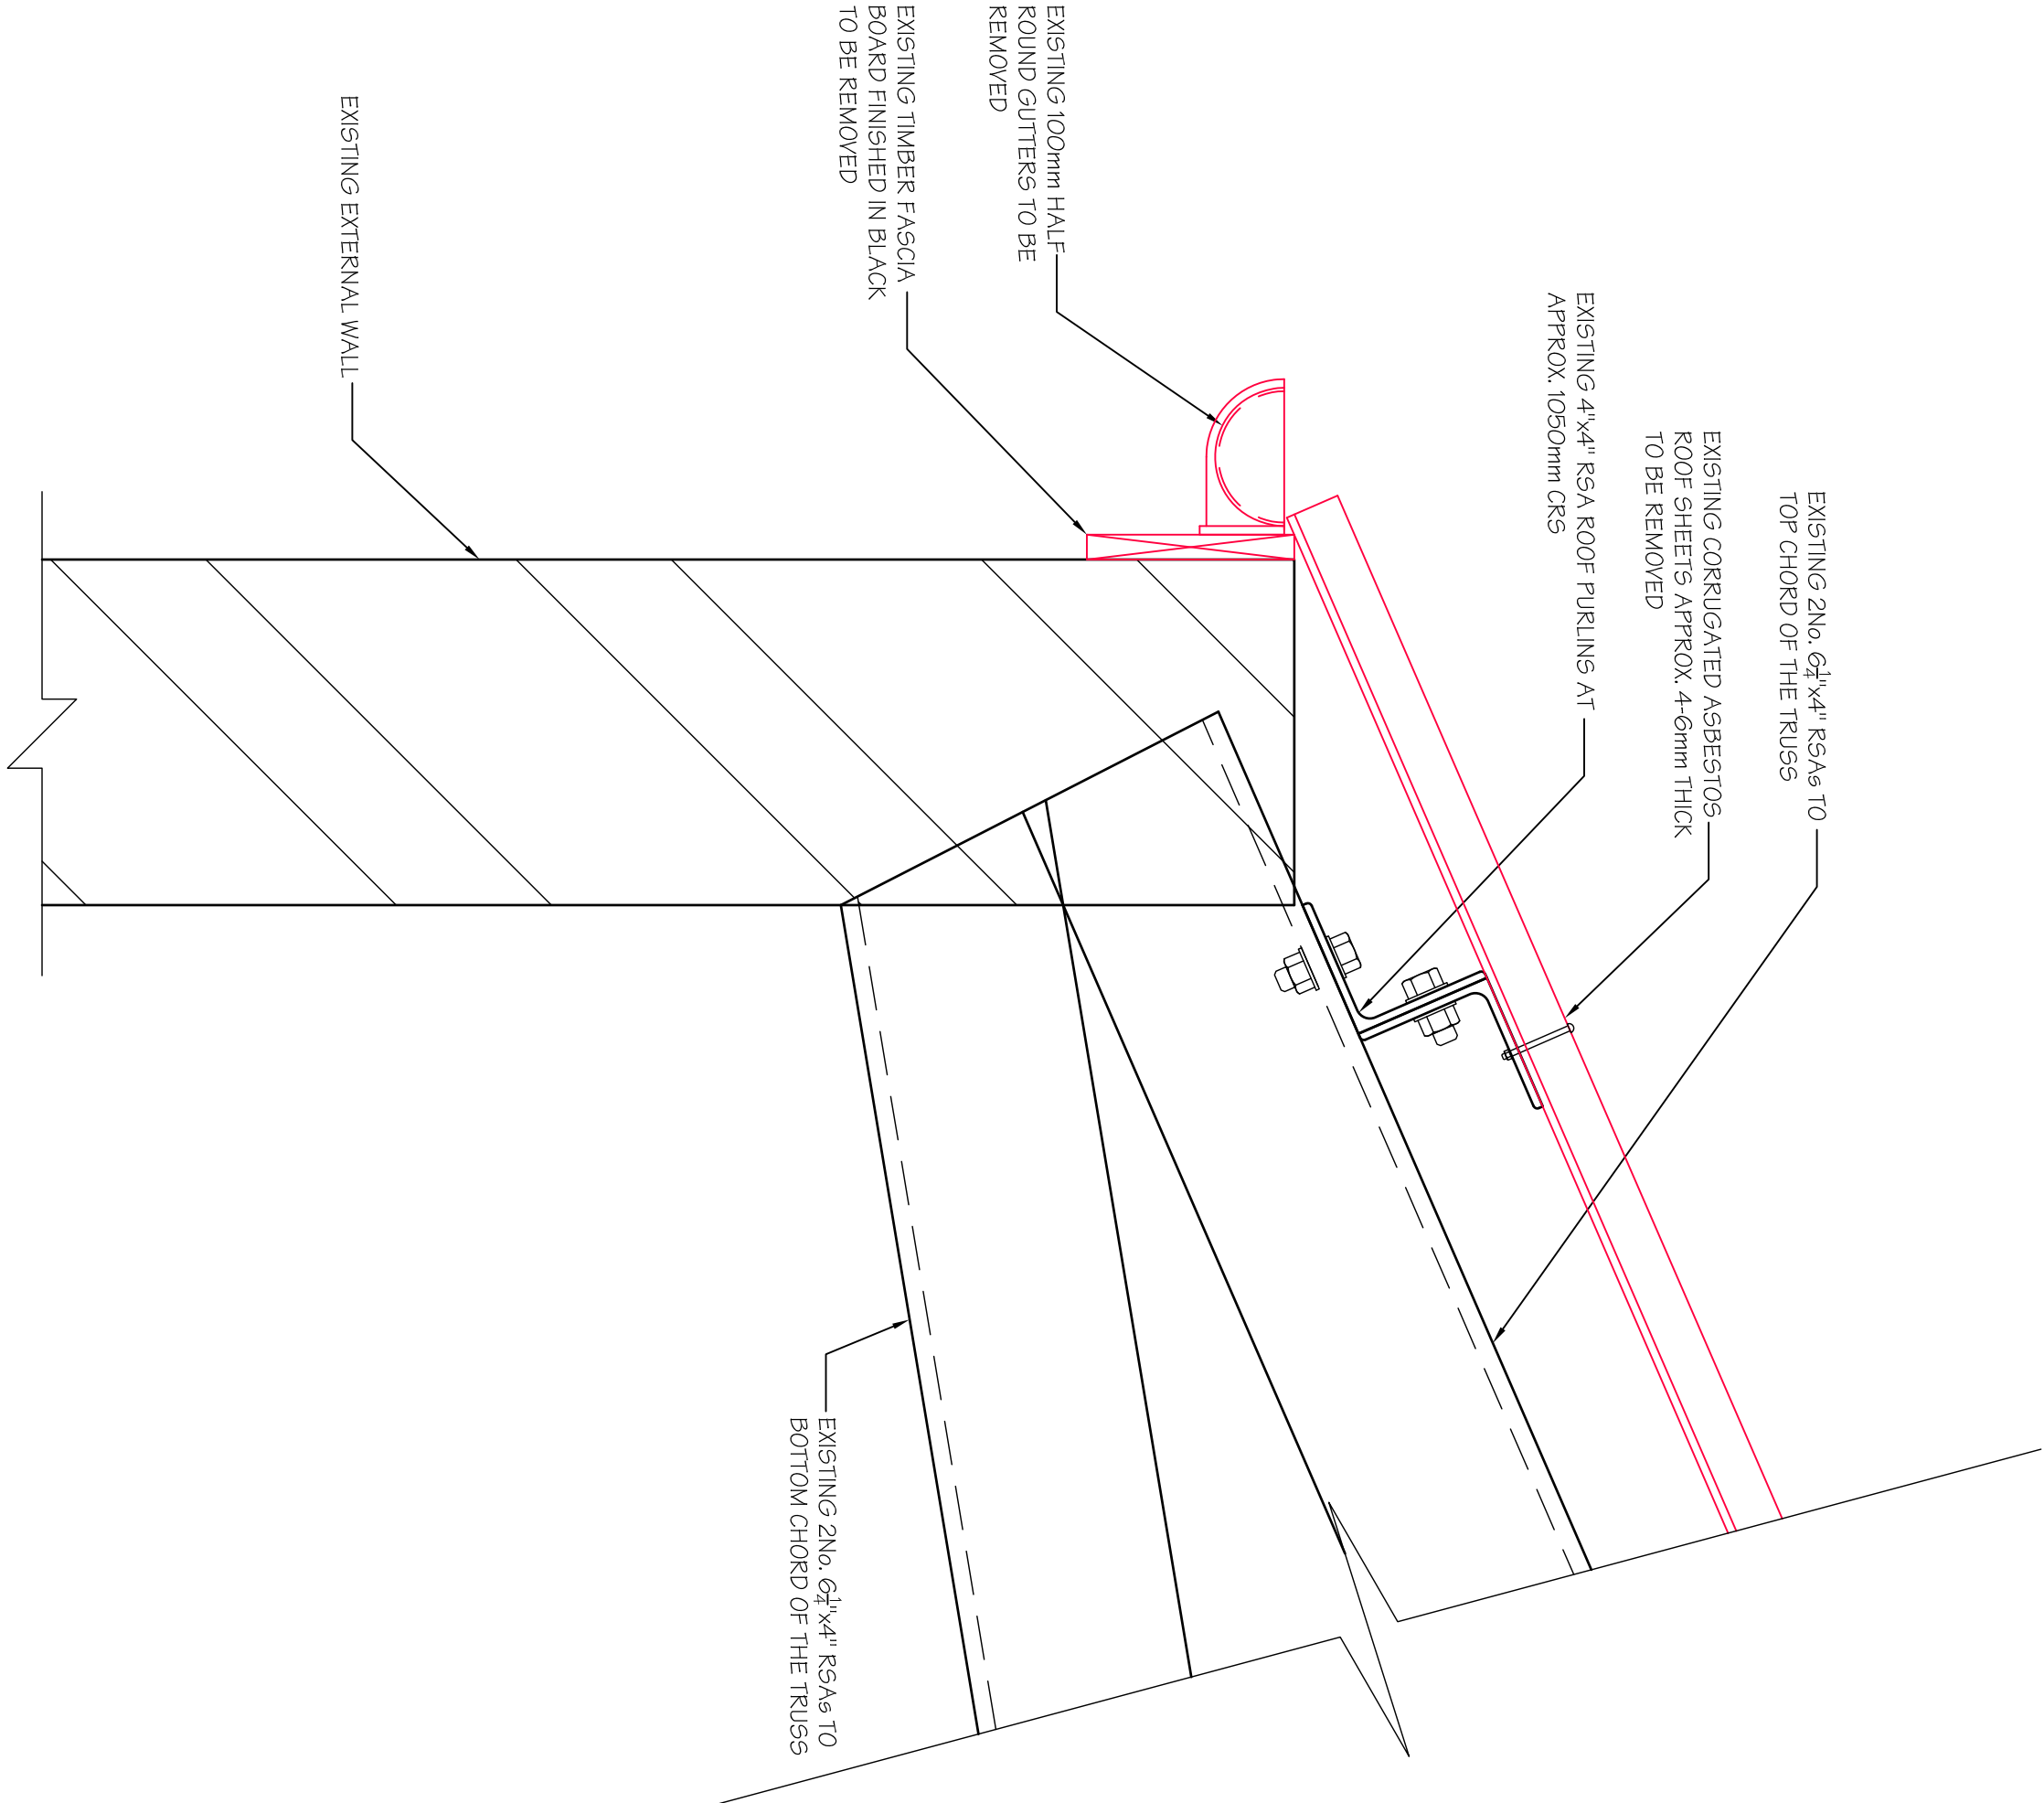

EXISTING ENLARGED EAVES DETAIL NOTING ITEMS FOR DEMOLITION
(SCALE 1:5 AT A1)

Client

Michael Jackson Consulting

204 BOSTON ROAD

WORSLEY

MANCHESTER, M20 2BN

Tel: 0161 790 4404

Fax: 0161 790 4405

Site

THE FORUM,
LONDON

Project

ROOF REPAIRS 2016

Drawing Title

PROPOSED DEMOLITION
PLAN

Scale

A5 SHOWN

Date

DEC 16

Drawn

DS

Checked

Passed

DRG. No.

2615-112