


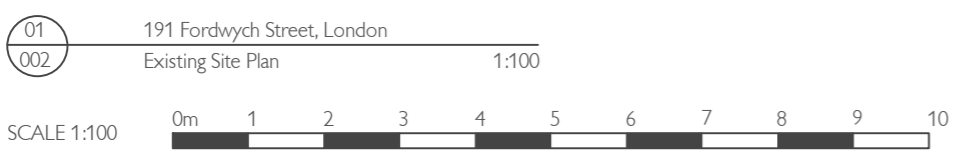

**COPYRIGHT ©**  
 This drawing is copyright and issued to you in confidence. It must not be copied, used or disclosed, in whole or in part, to third parties without our written permission. It remains the property of JUSTIN SMITH ARCHITECTS LIMITED and must be returned on request. ©

NOTE: All dimensions are in millimetres unless stated otherwise. If in doubt ask. Do not scale from this drawing.

XREFS: Ex\_plan\_site, Ex\_plan\_+2  
 DRAWINGS: A17-003/001  
 REVISIONS:



PROJECT:  
 191 Fordwych Road,  
 London, NW2 3NH

CLIENT: Rob McGovern  
 PROJECT NUMBER: A17-003  
 DRAWING TITLE: EXISTING SITE PLAN

DRAWING NUMBER: 002  
 ISSUE STATUS: For Information  
 SCALE: 1:100  
 SHEET SIZE: A3  
 REVISION: -  
 DRAWN BY: SCG  
 DATE: Jan'17

