


PROJECT VISUALS

PROJECT:


FLAT 2
191 FORDWYCH ROAD
LONDON
NW23NH

CLIENT: Rob McGovern
PROJECT NUMBER : A17-003
DOCUMENT TITLE: PROJECT VISUALS

DOCUMENT NUMBER: 011
ISSUE STATUS: SKETCH CONCEPT
SCALE: NTS
SHEET SIZE: A3
REVISION: -
DRAWN BY: PJ
DATE: February 21, 2017

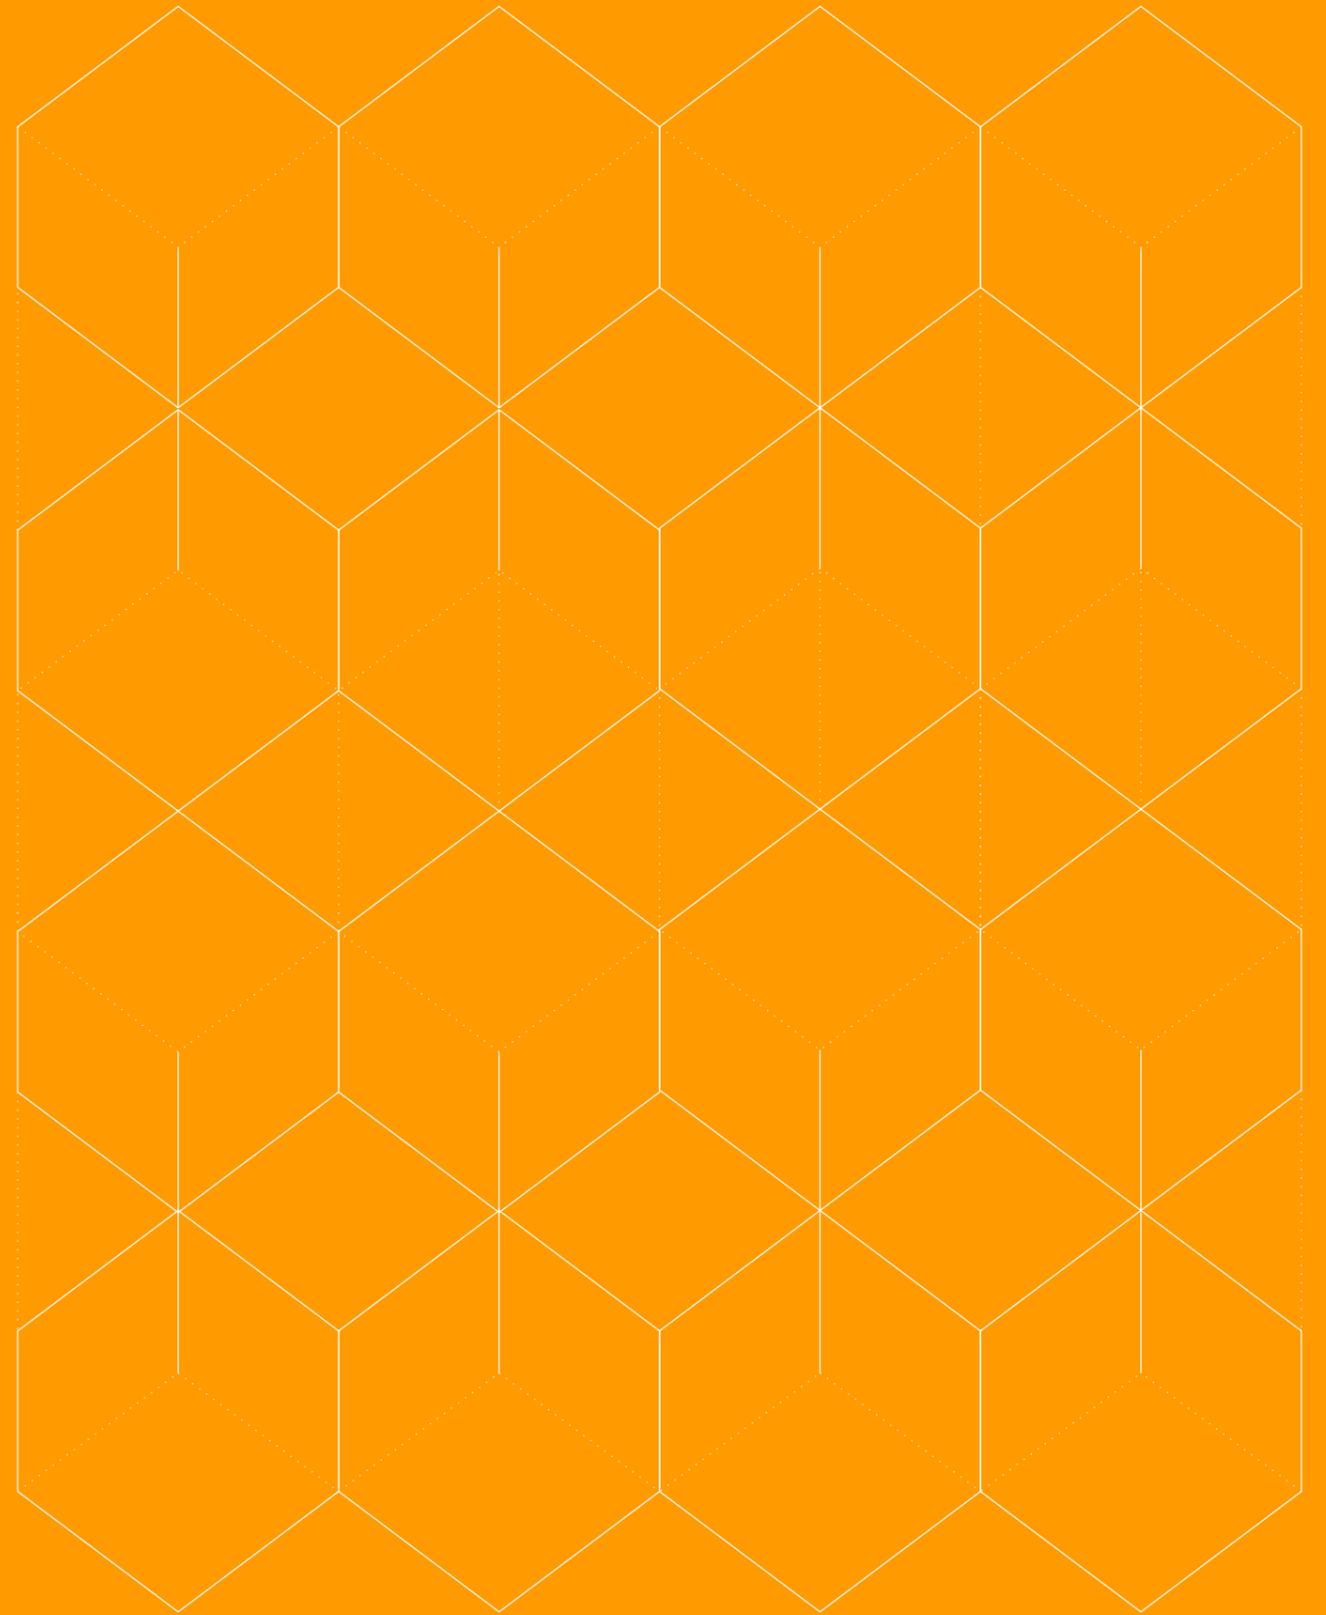

EXISTING SITE PLAN 1:200@A3

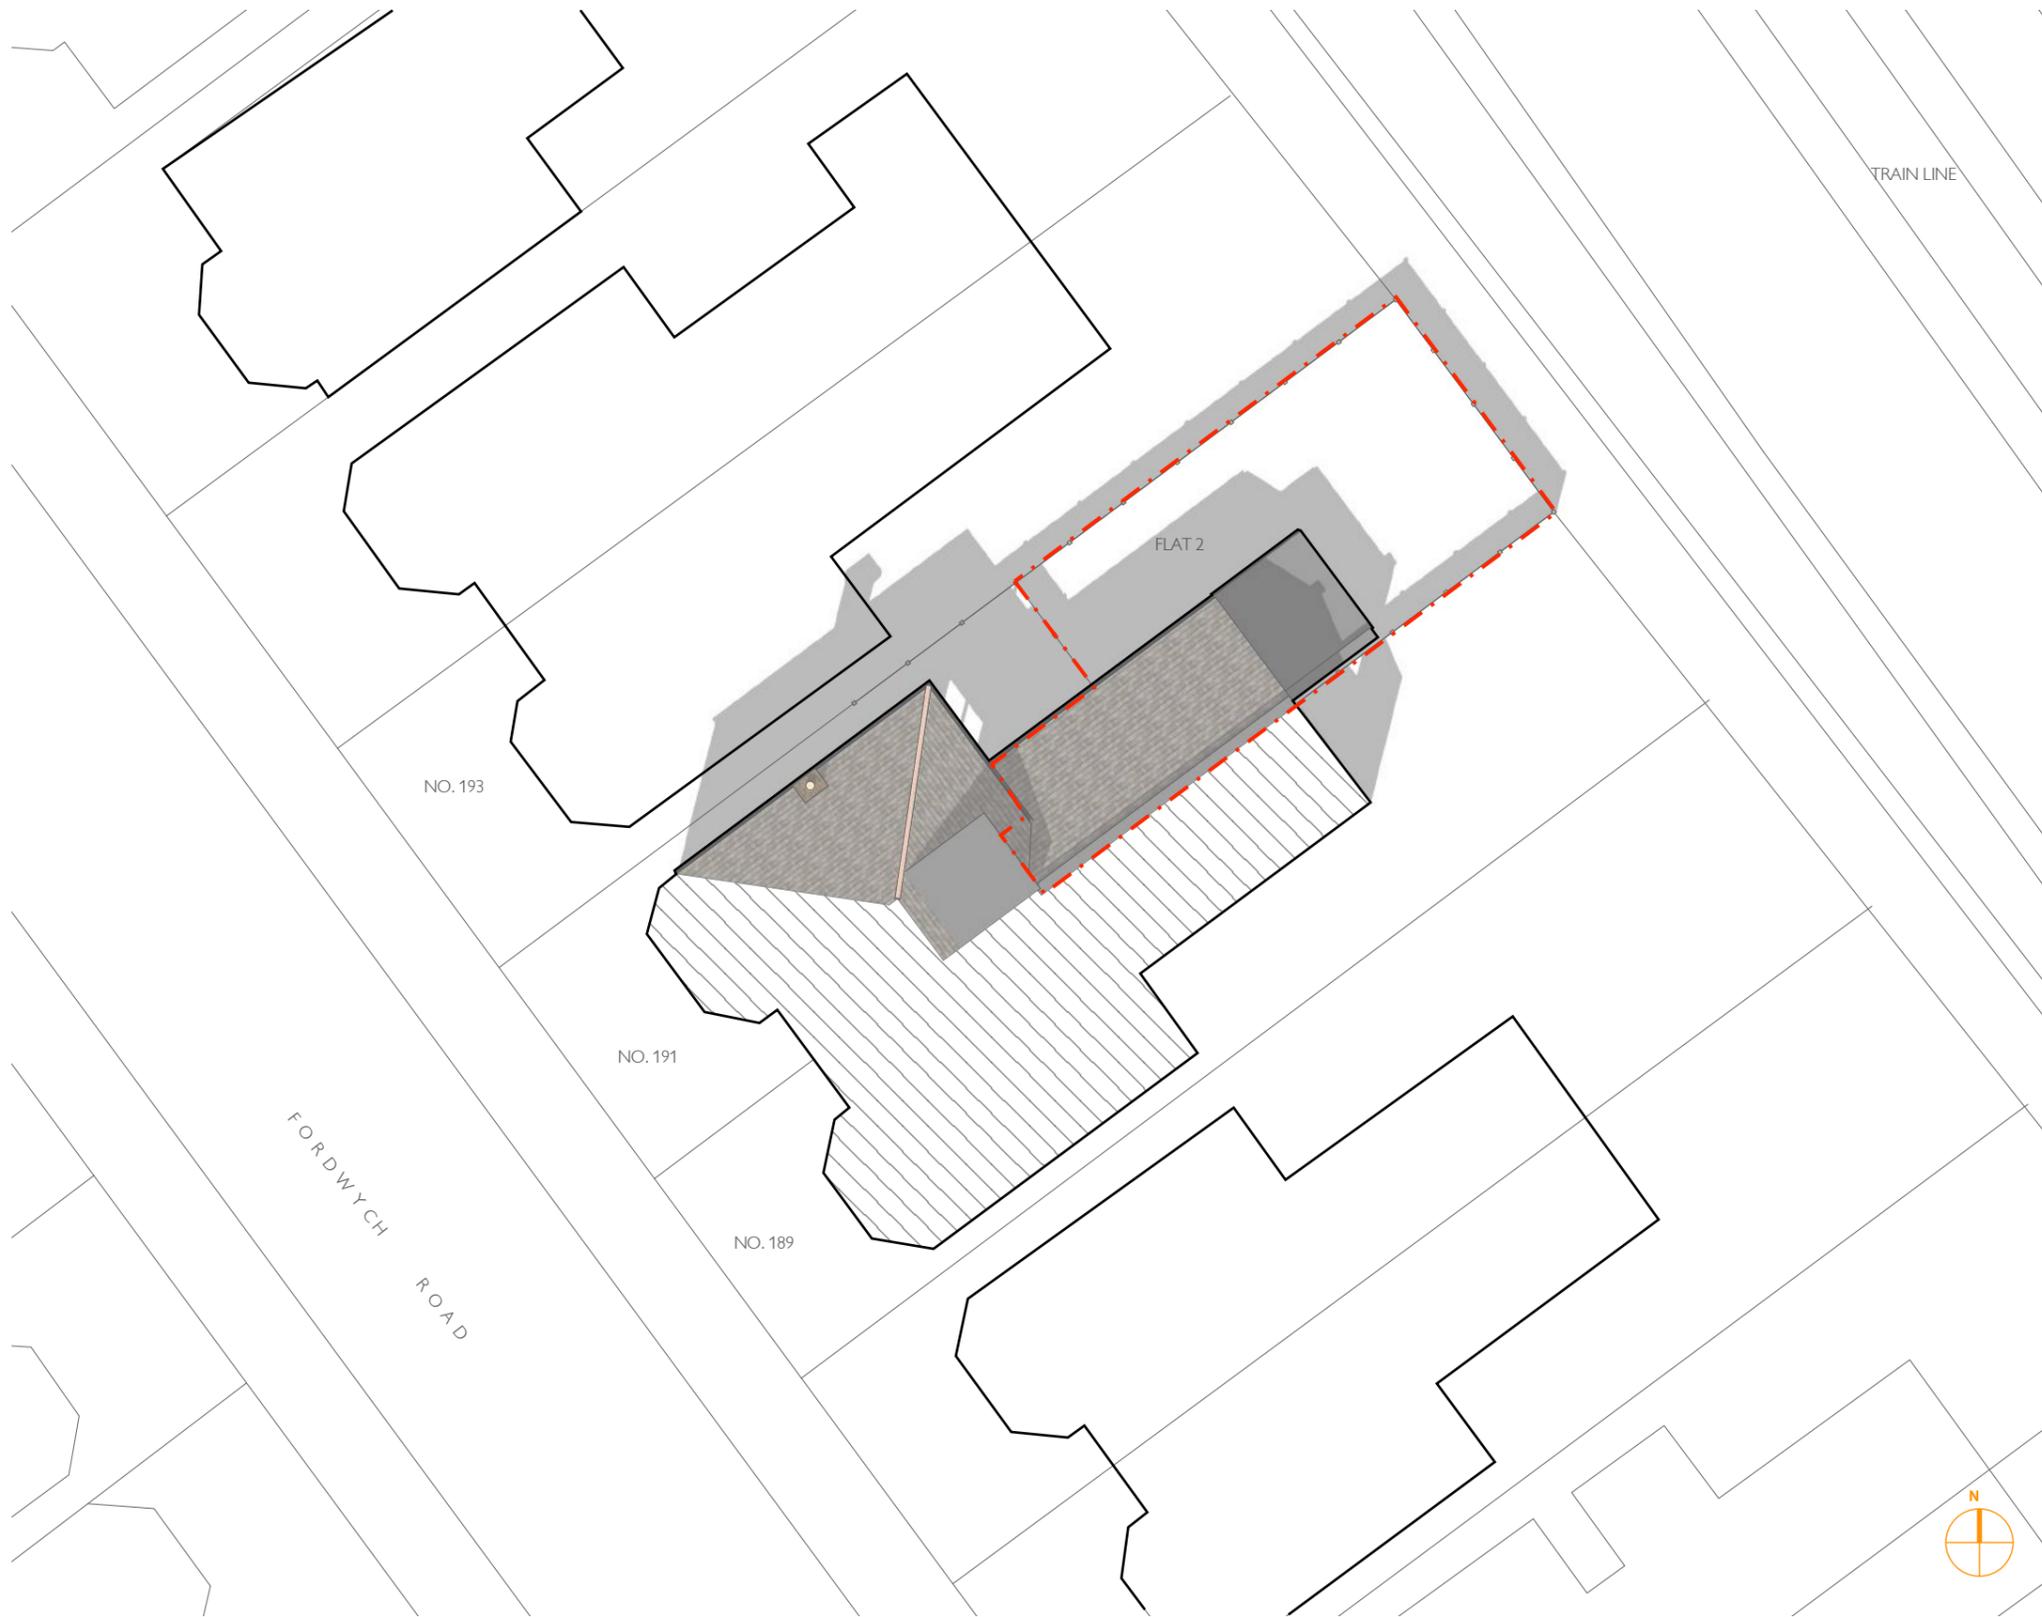


KEY

-  Site Ownership
-  Site Boundary
-  Proposed building outline
-  Existing building outline
-  Main entrance
-  Access


LOCATION PLAN 1:1250@A3




EXISTING GROUND FLOOR PLAN, SCALE 1:50@A3

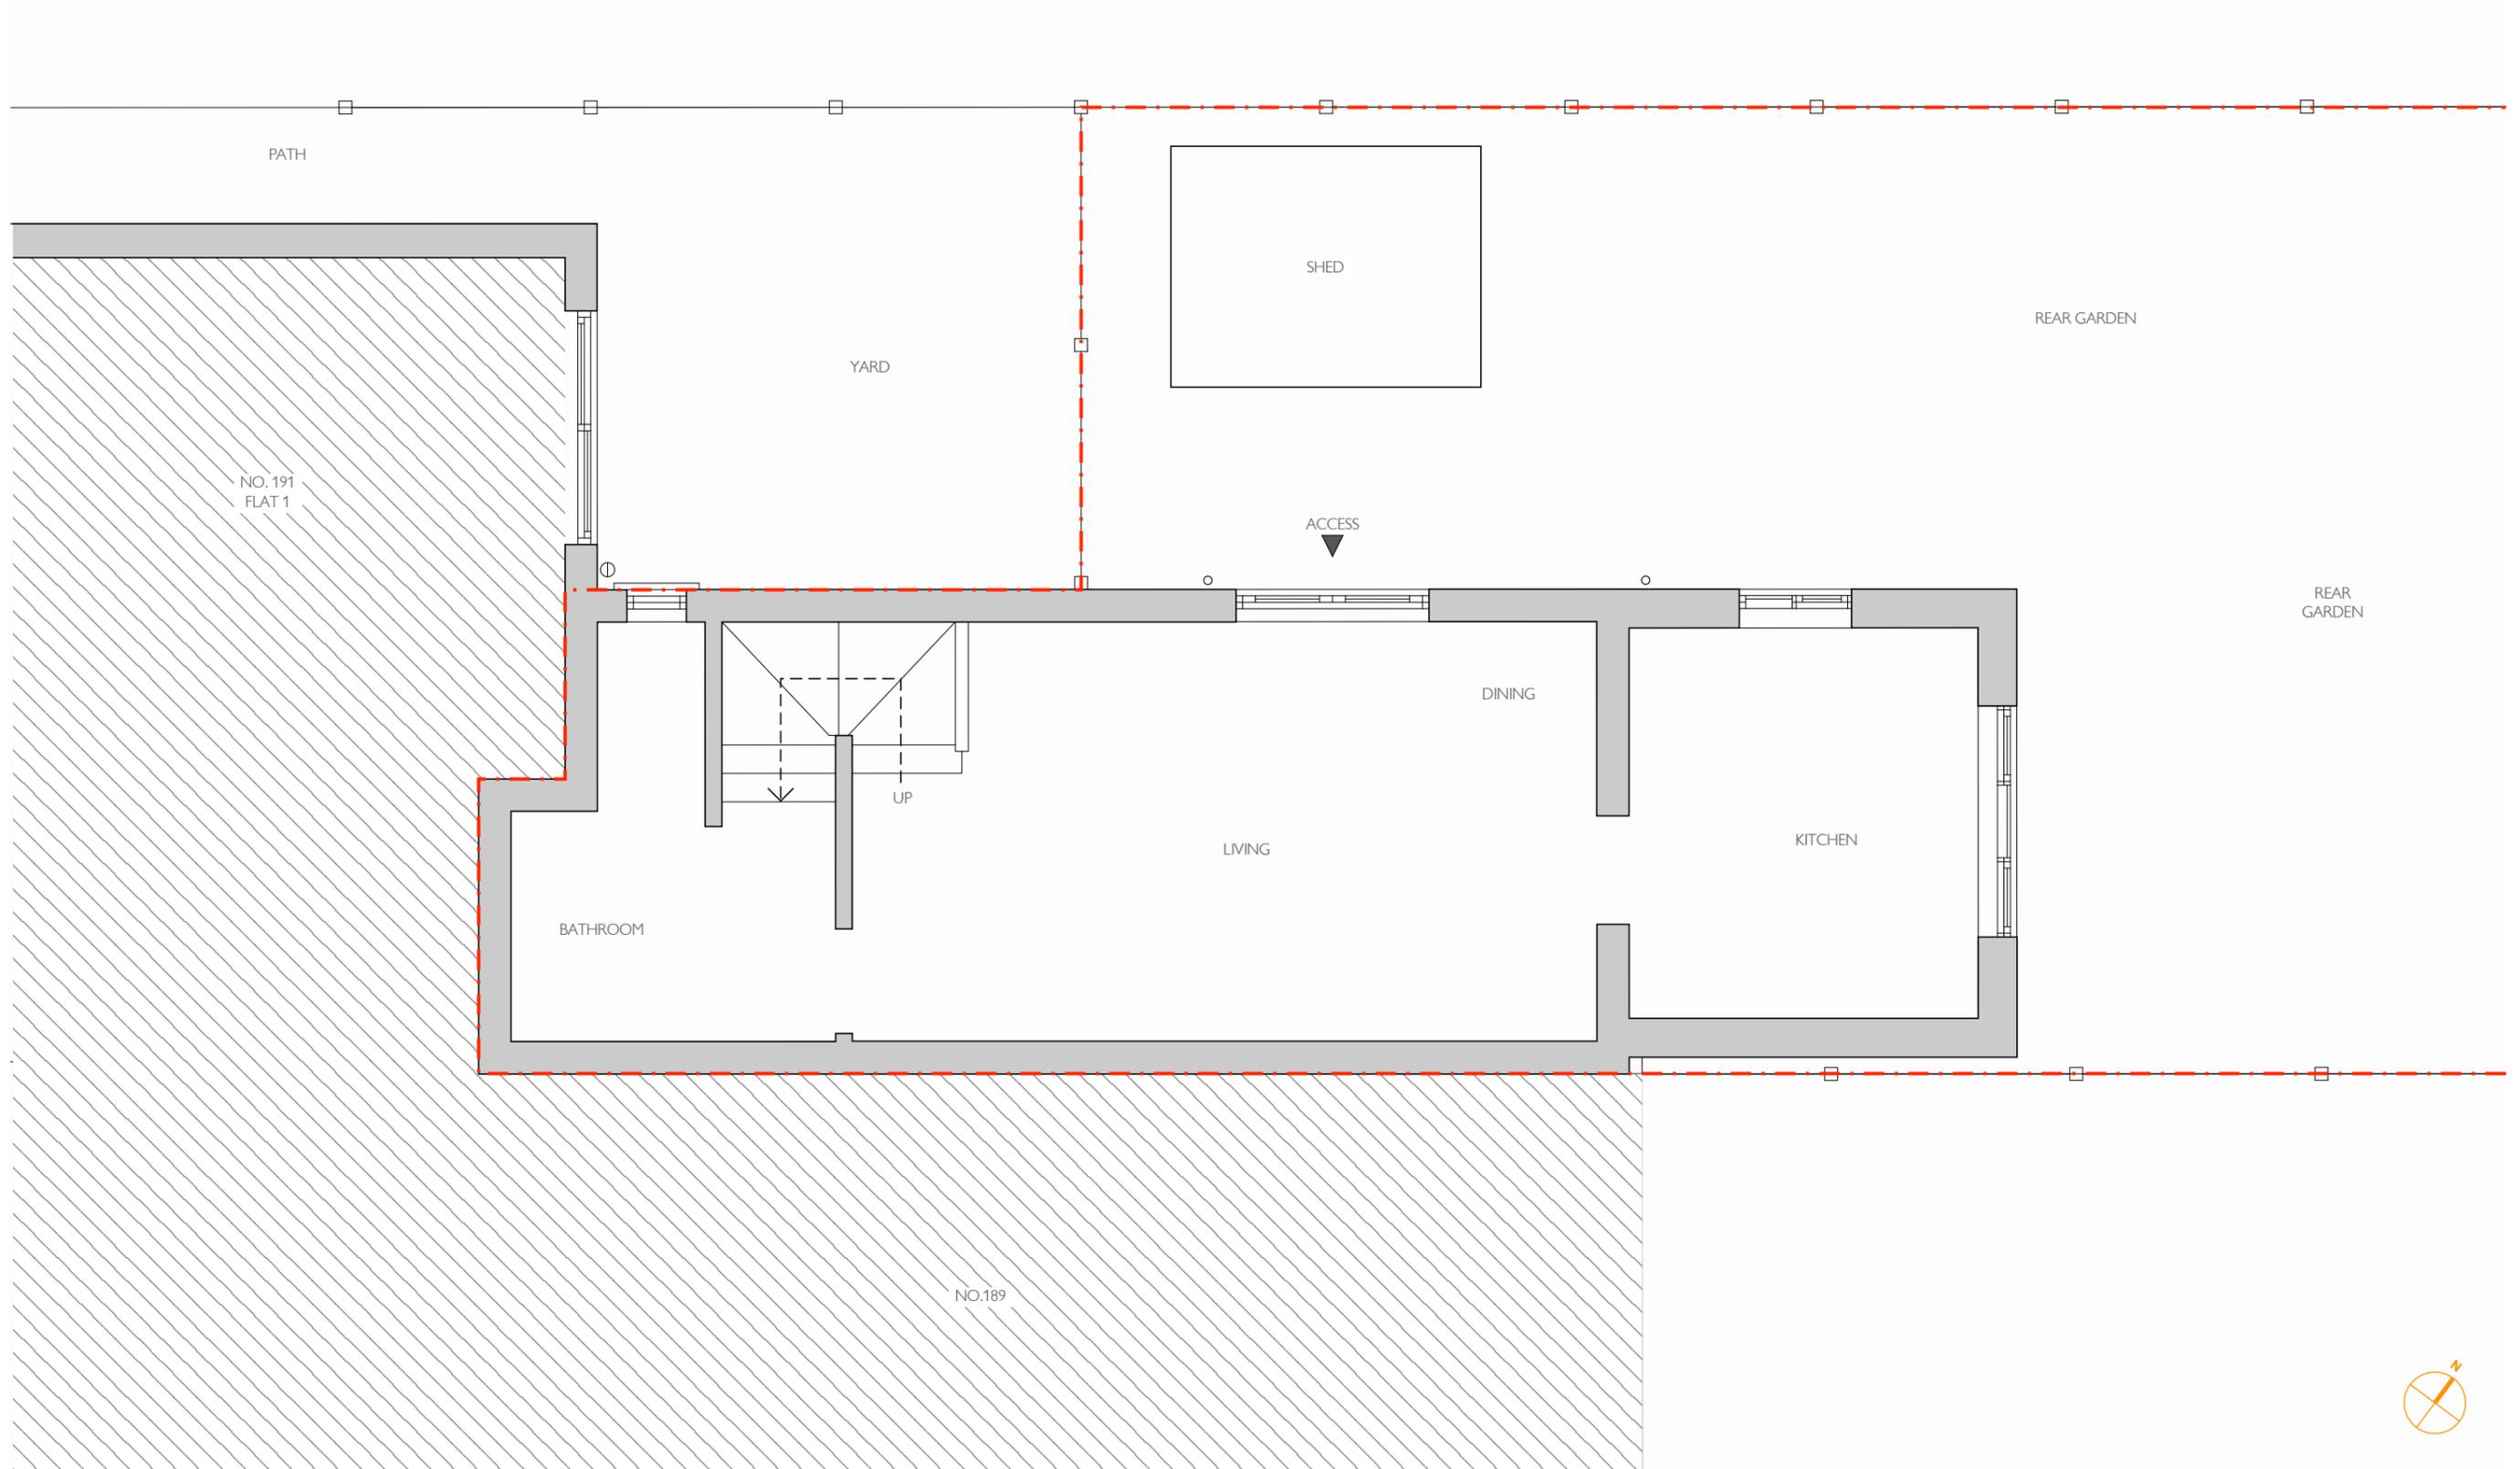

EXISTING FIRST FLOOR PLAN, SCALE 1:50 @ A3

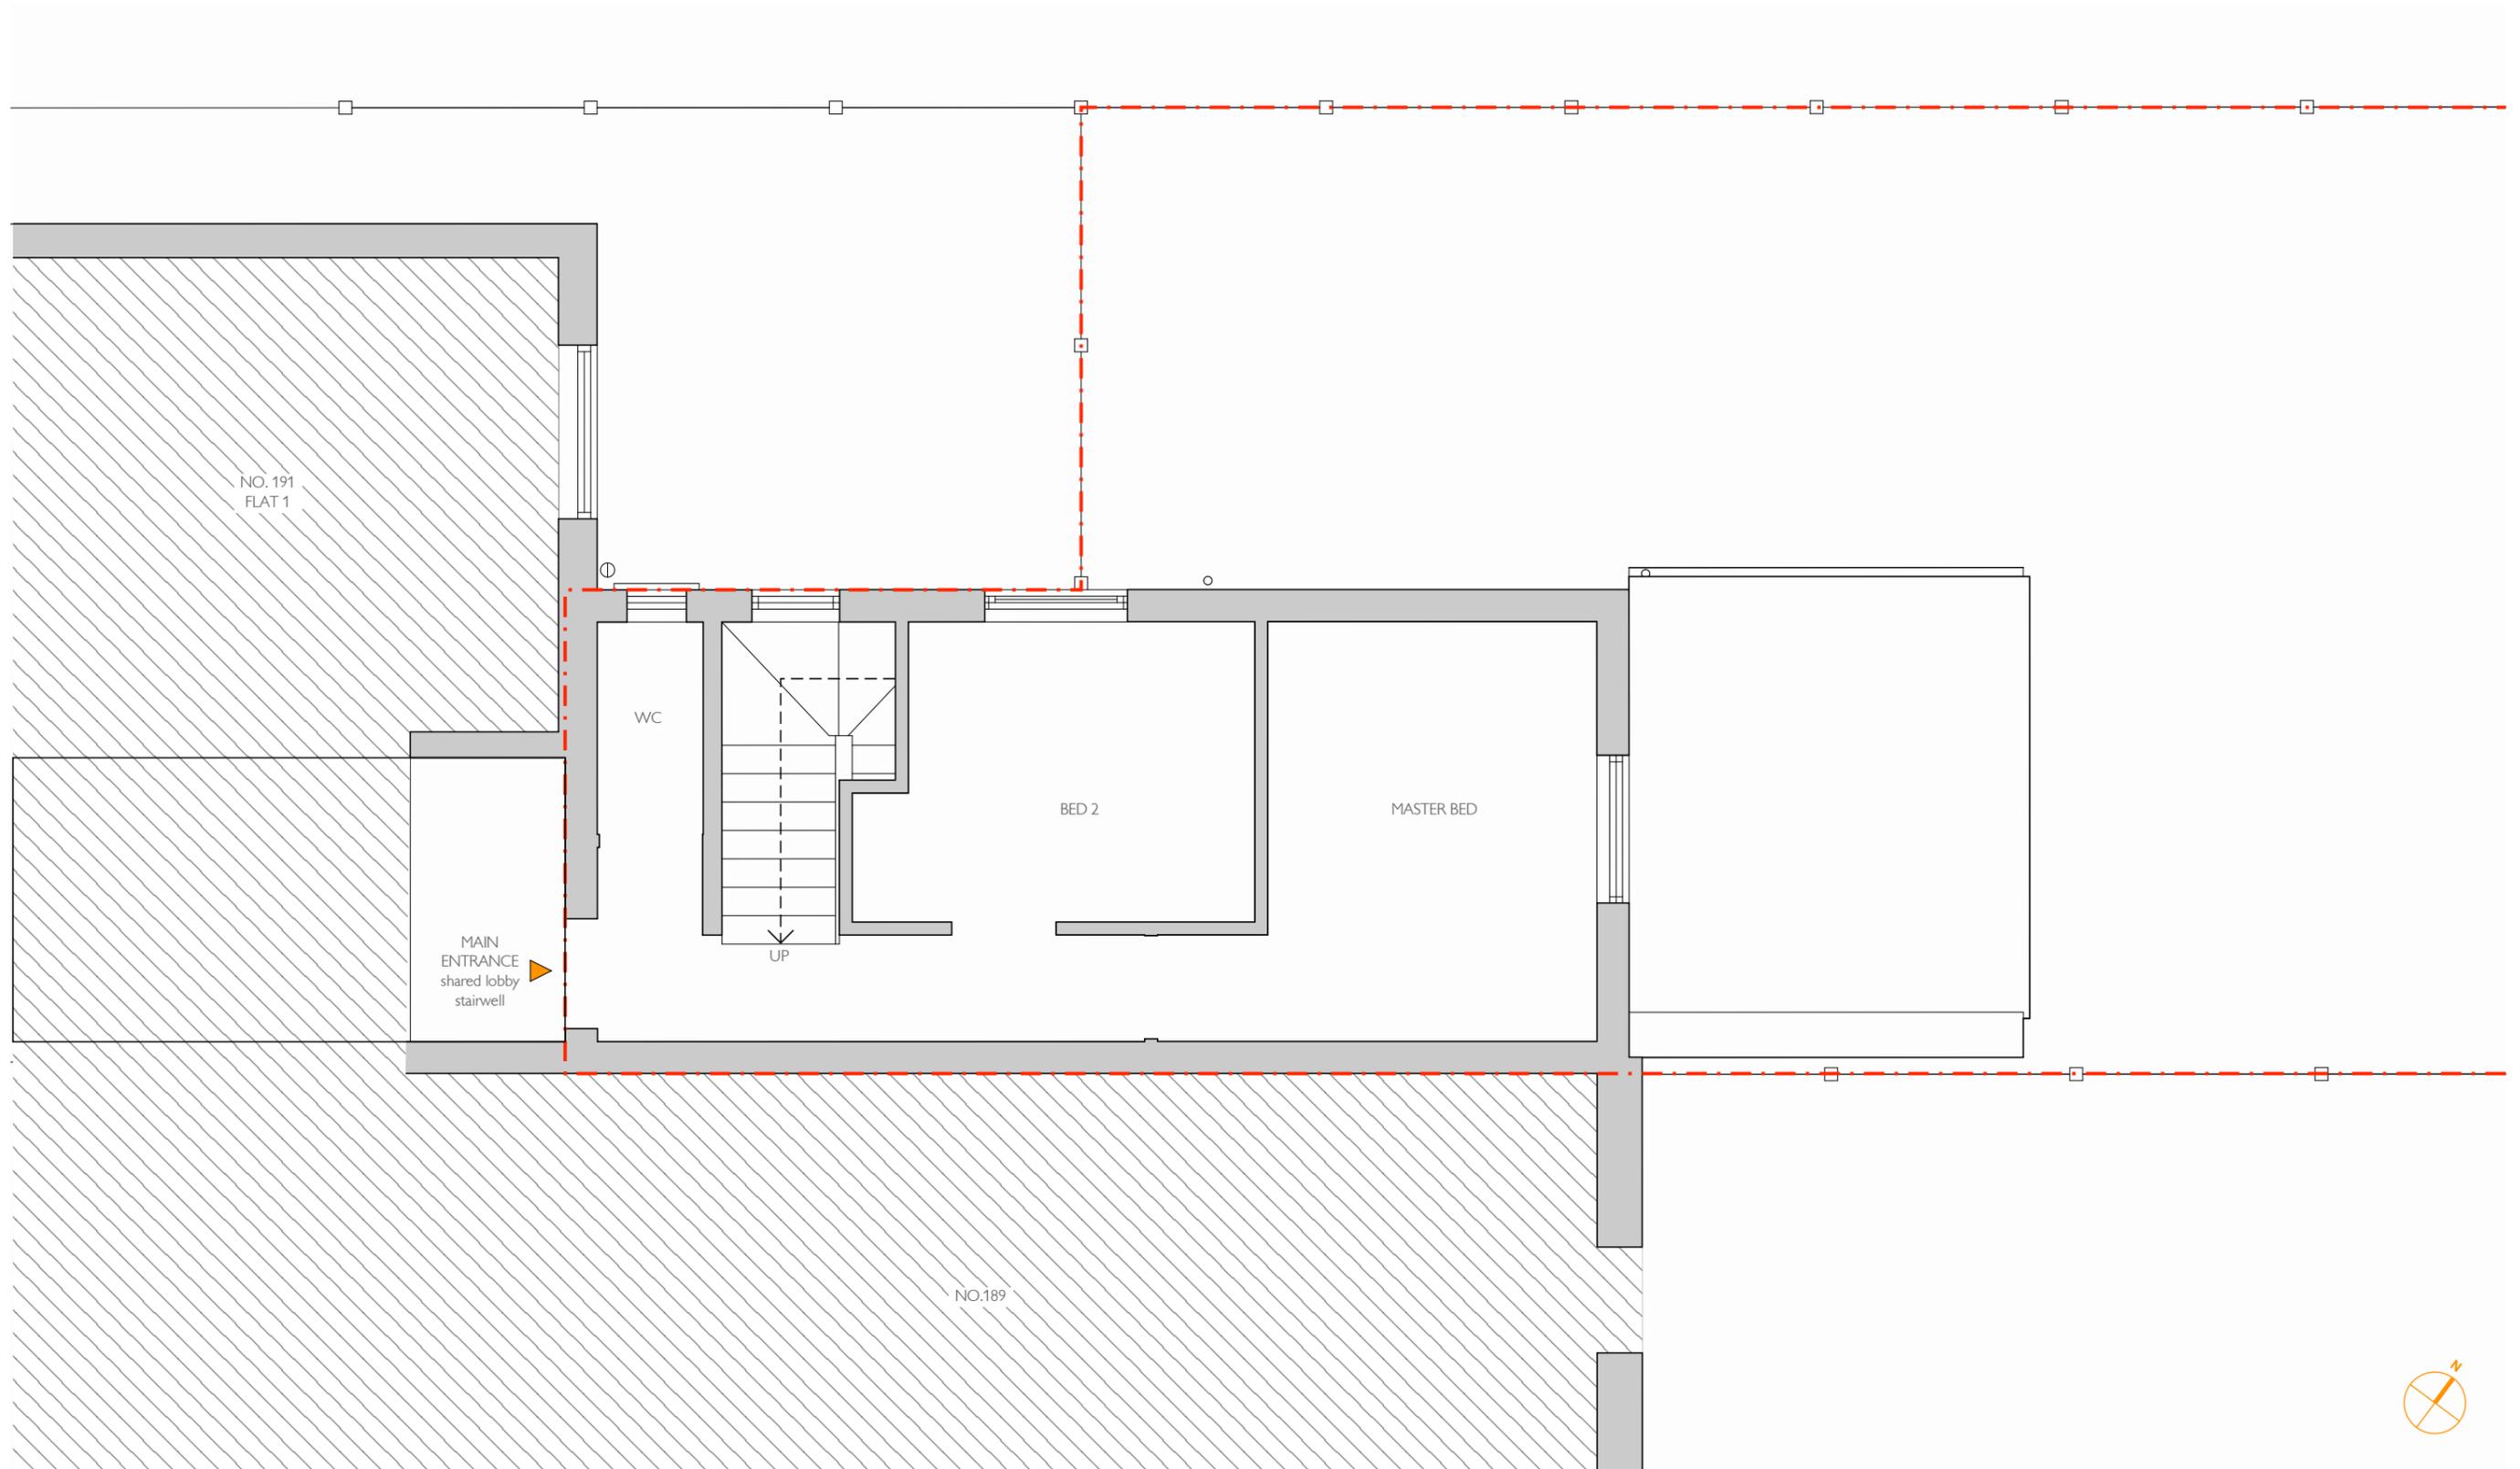

EXISTING ROOF PLAN, SCALE 1:50@A3

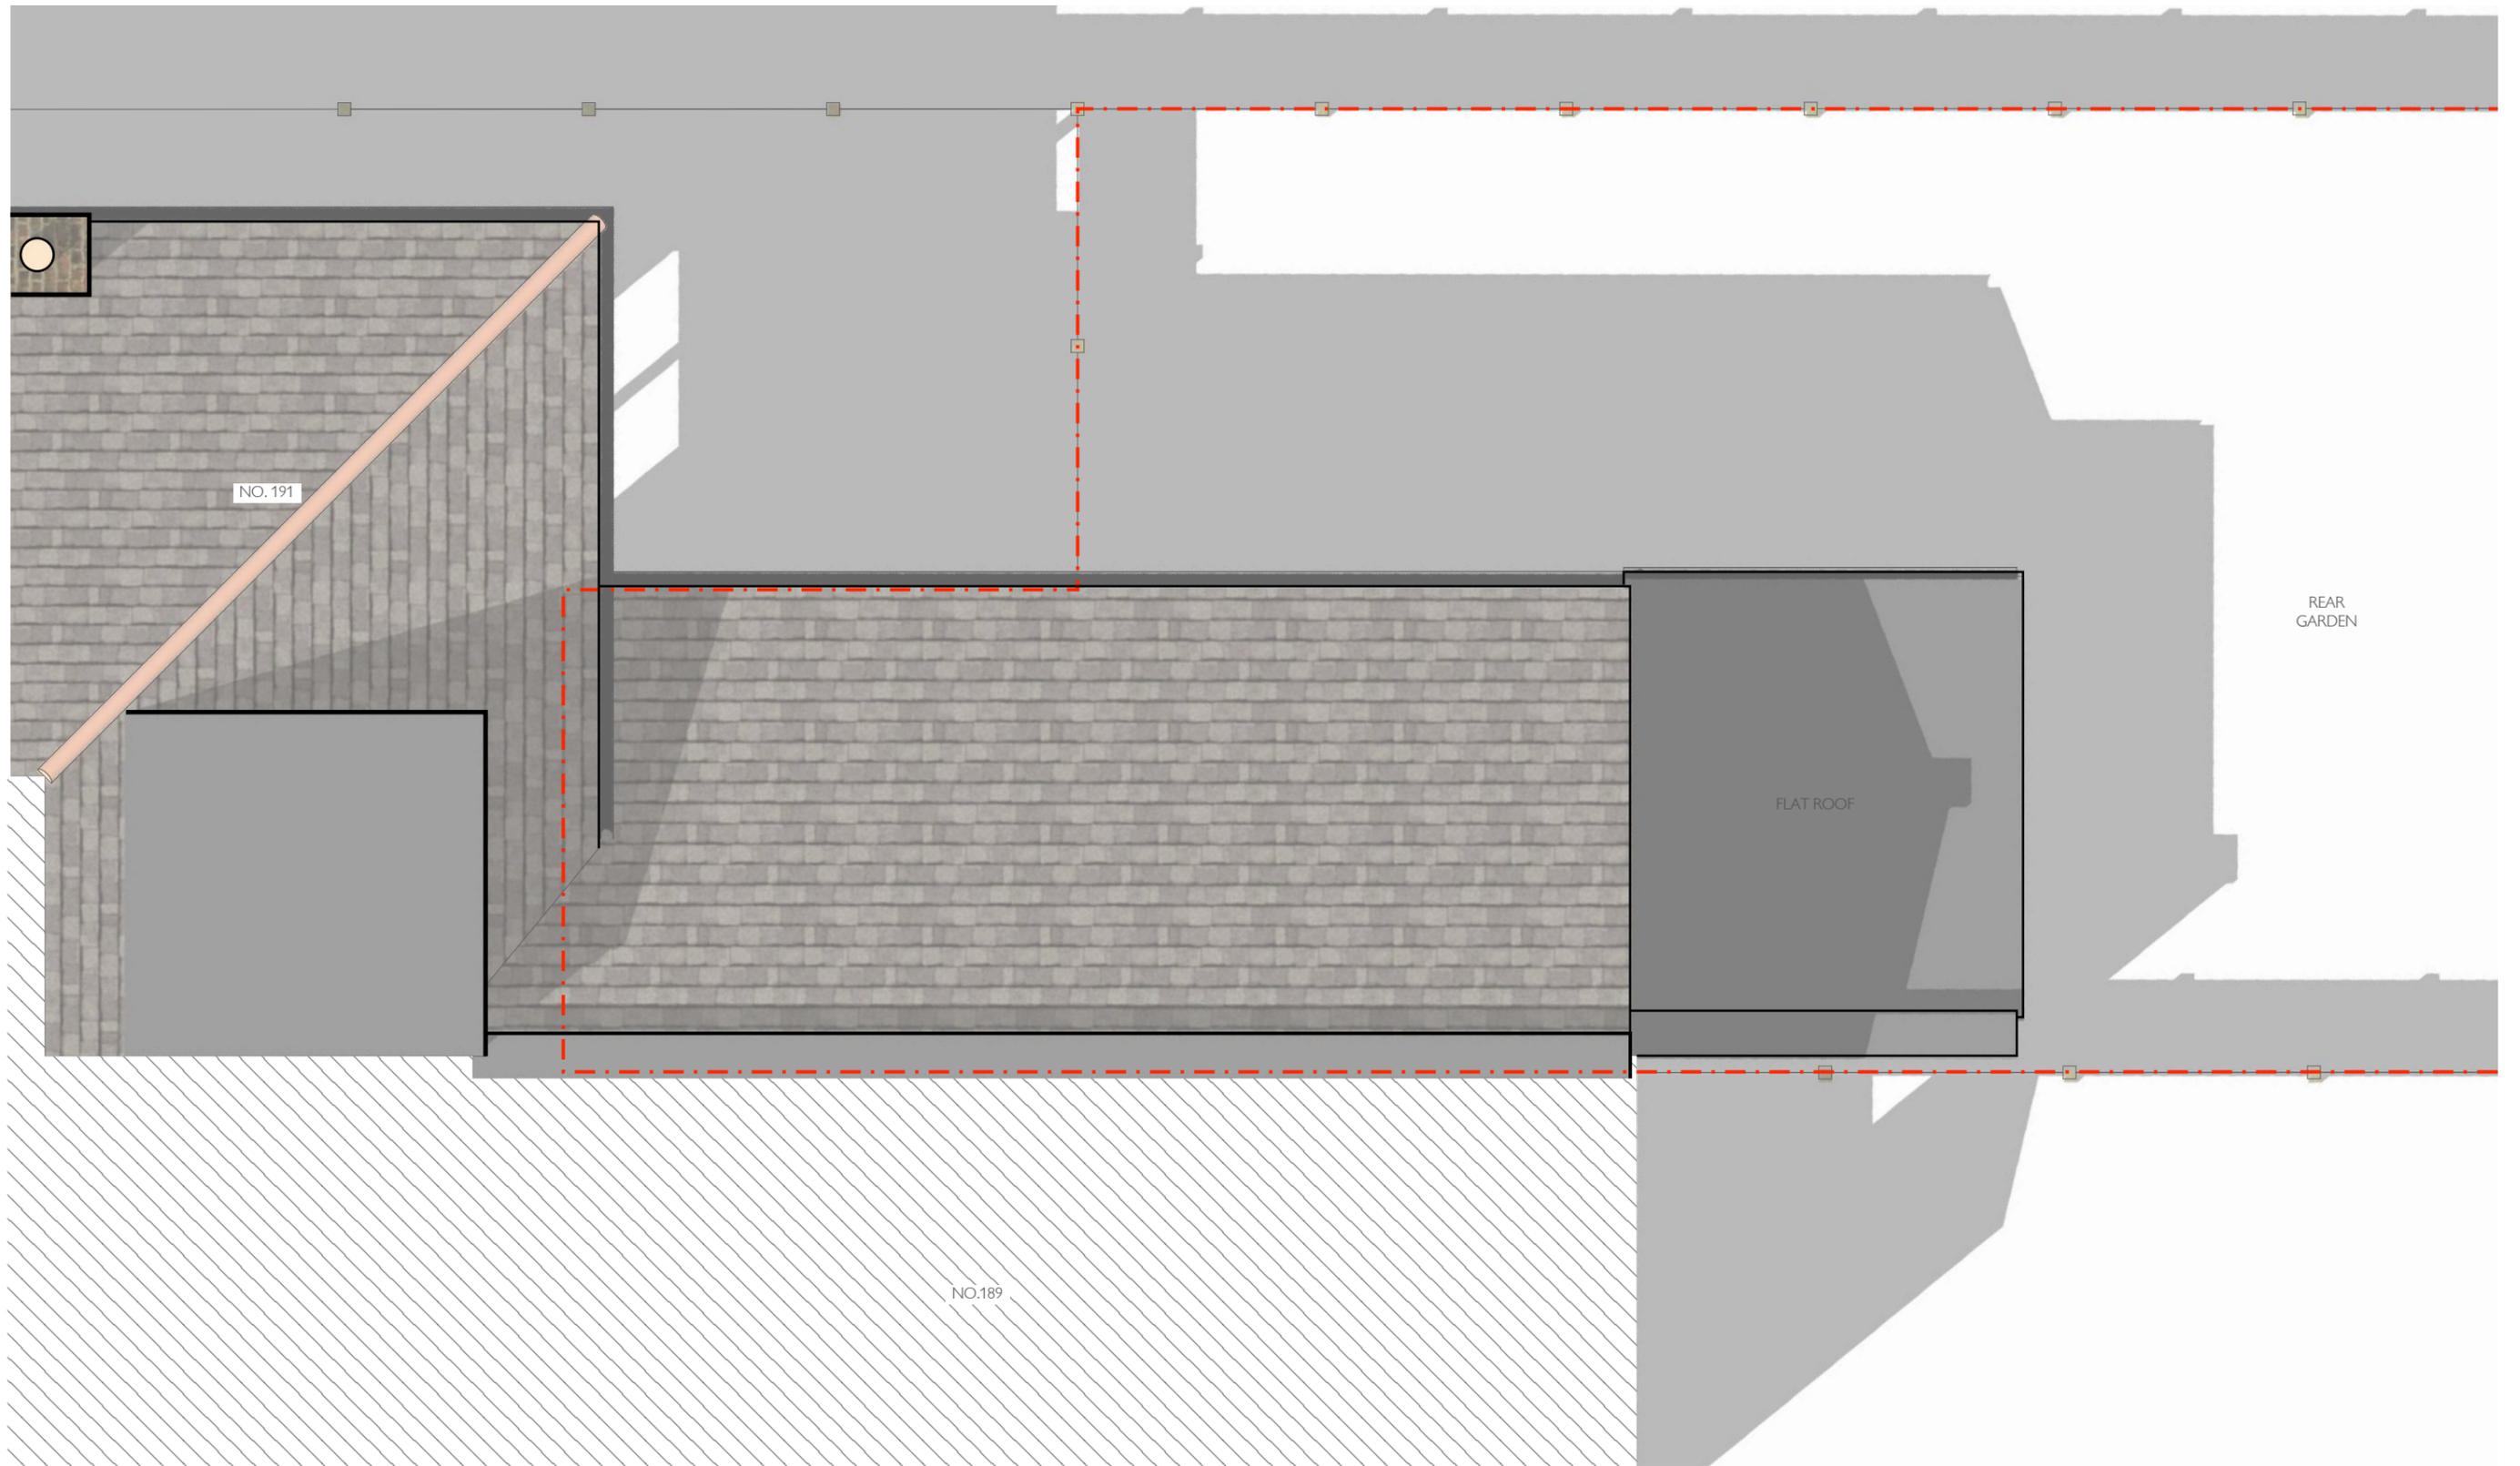


NORTH WEST ELEVATION, SCALE 1:50@A3




EXISTING NORTH EAST ELEVATION, SCALE 1:50@A3




EXISTING SOUTH EAST ELEVATION, SCALE 1:50@A3

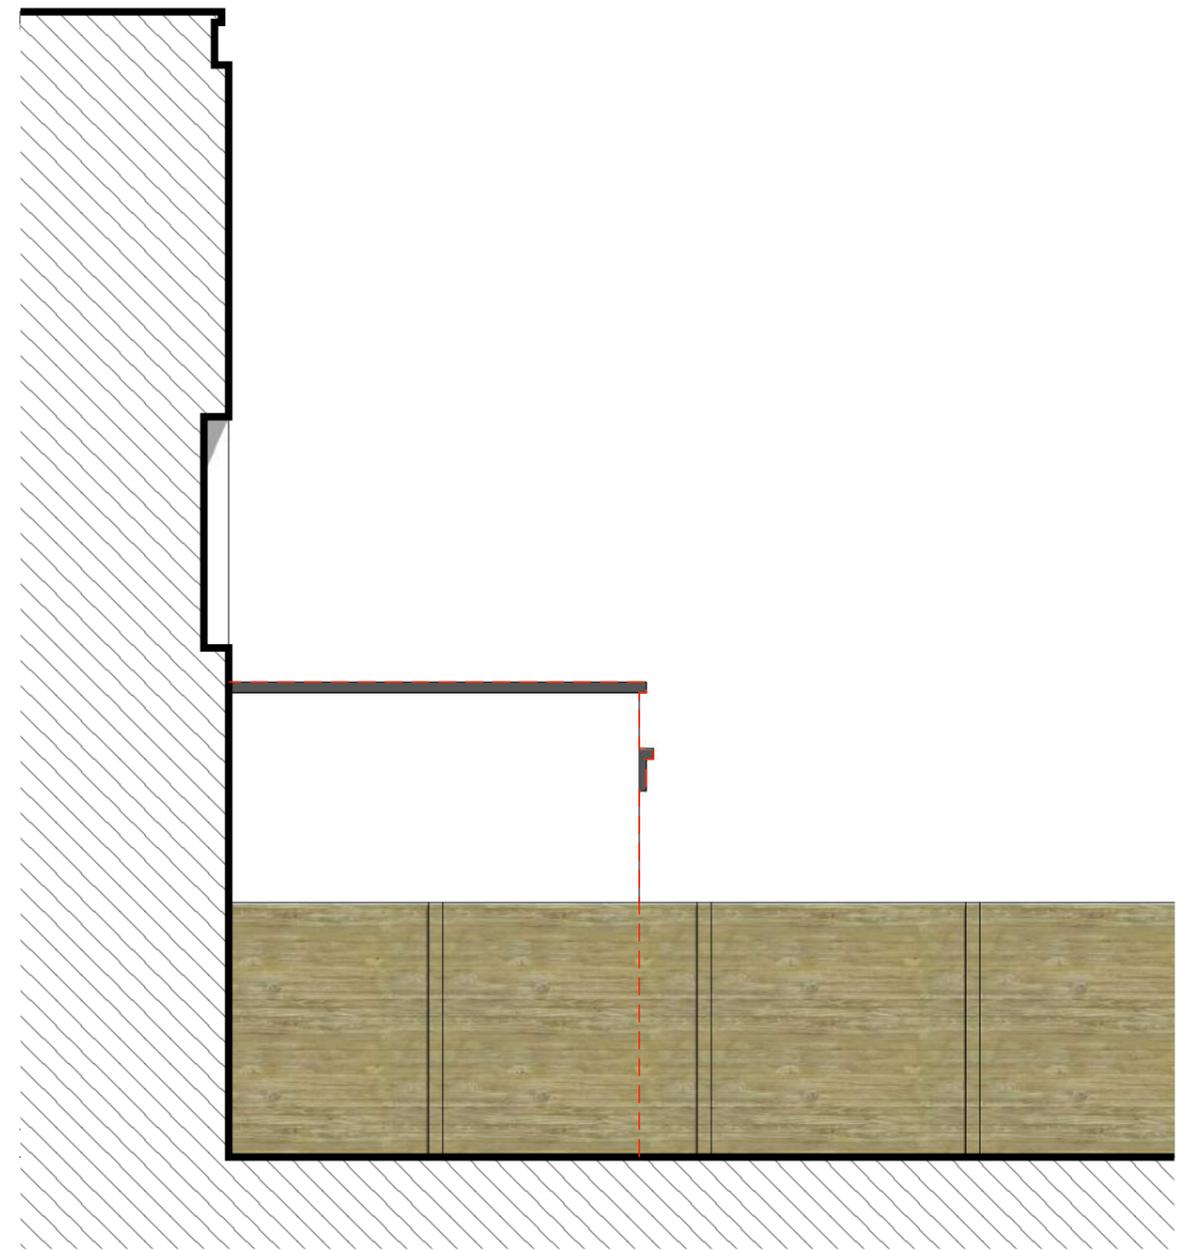


PROPOSED SITE PLAN, SCALE 1:100 @ A3

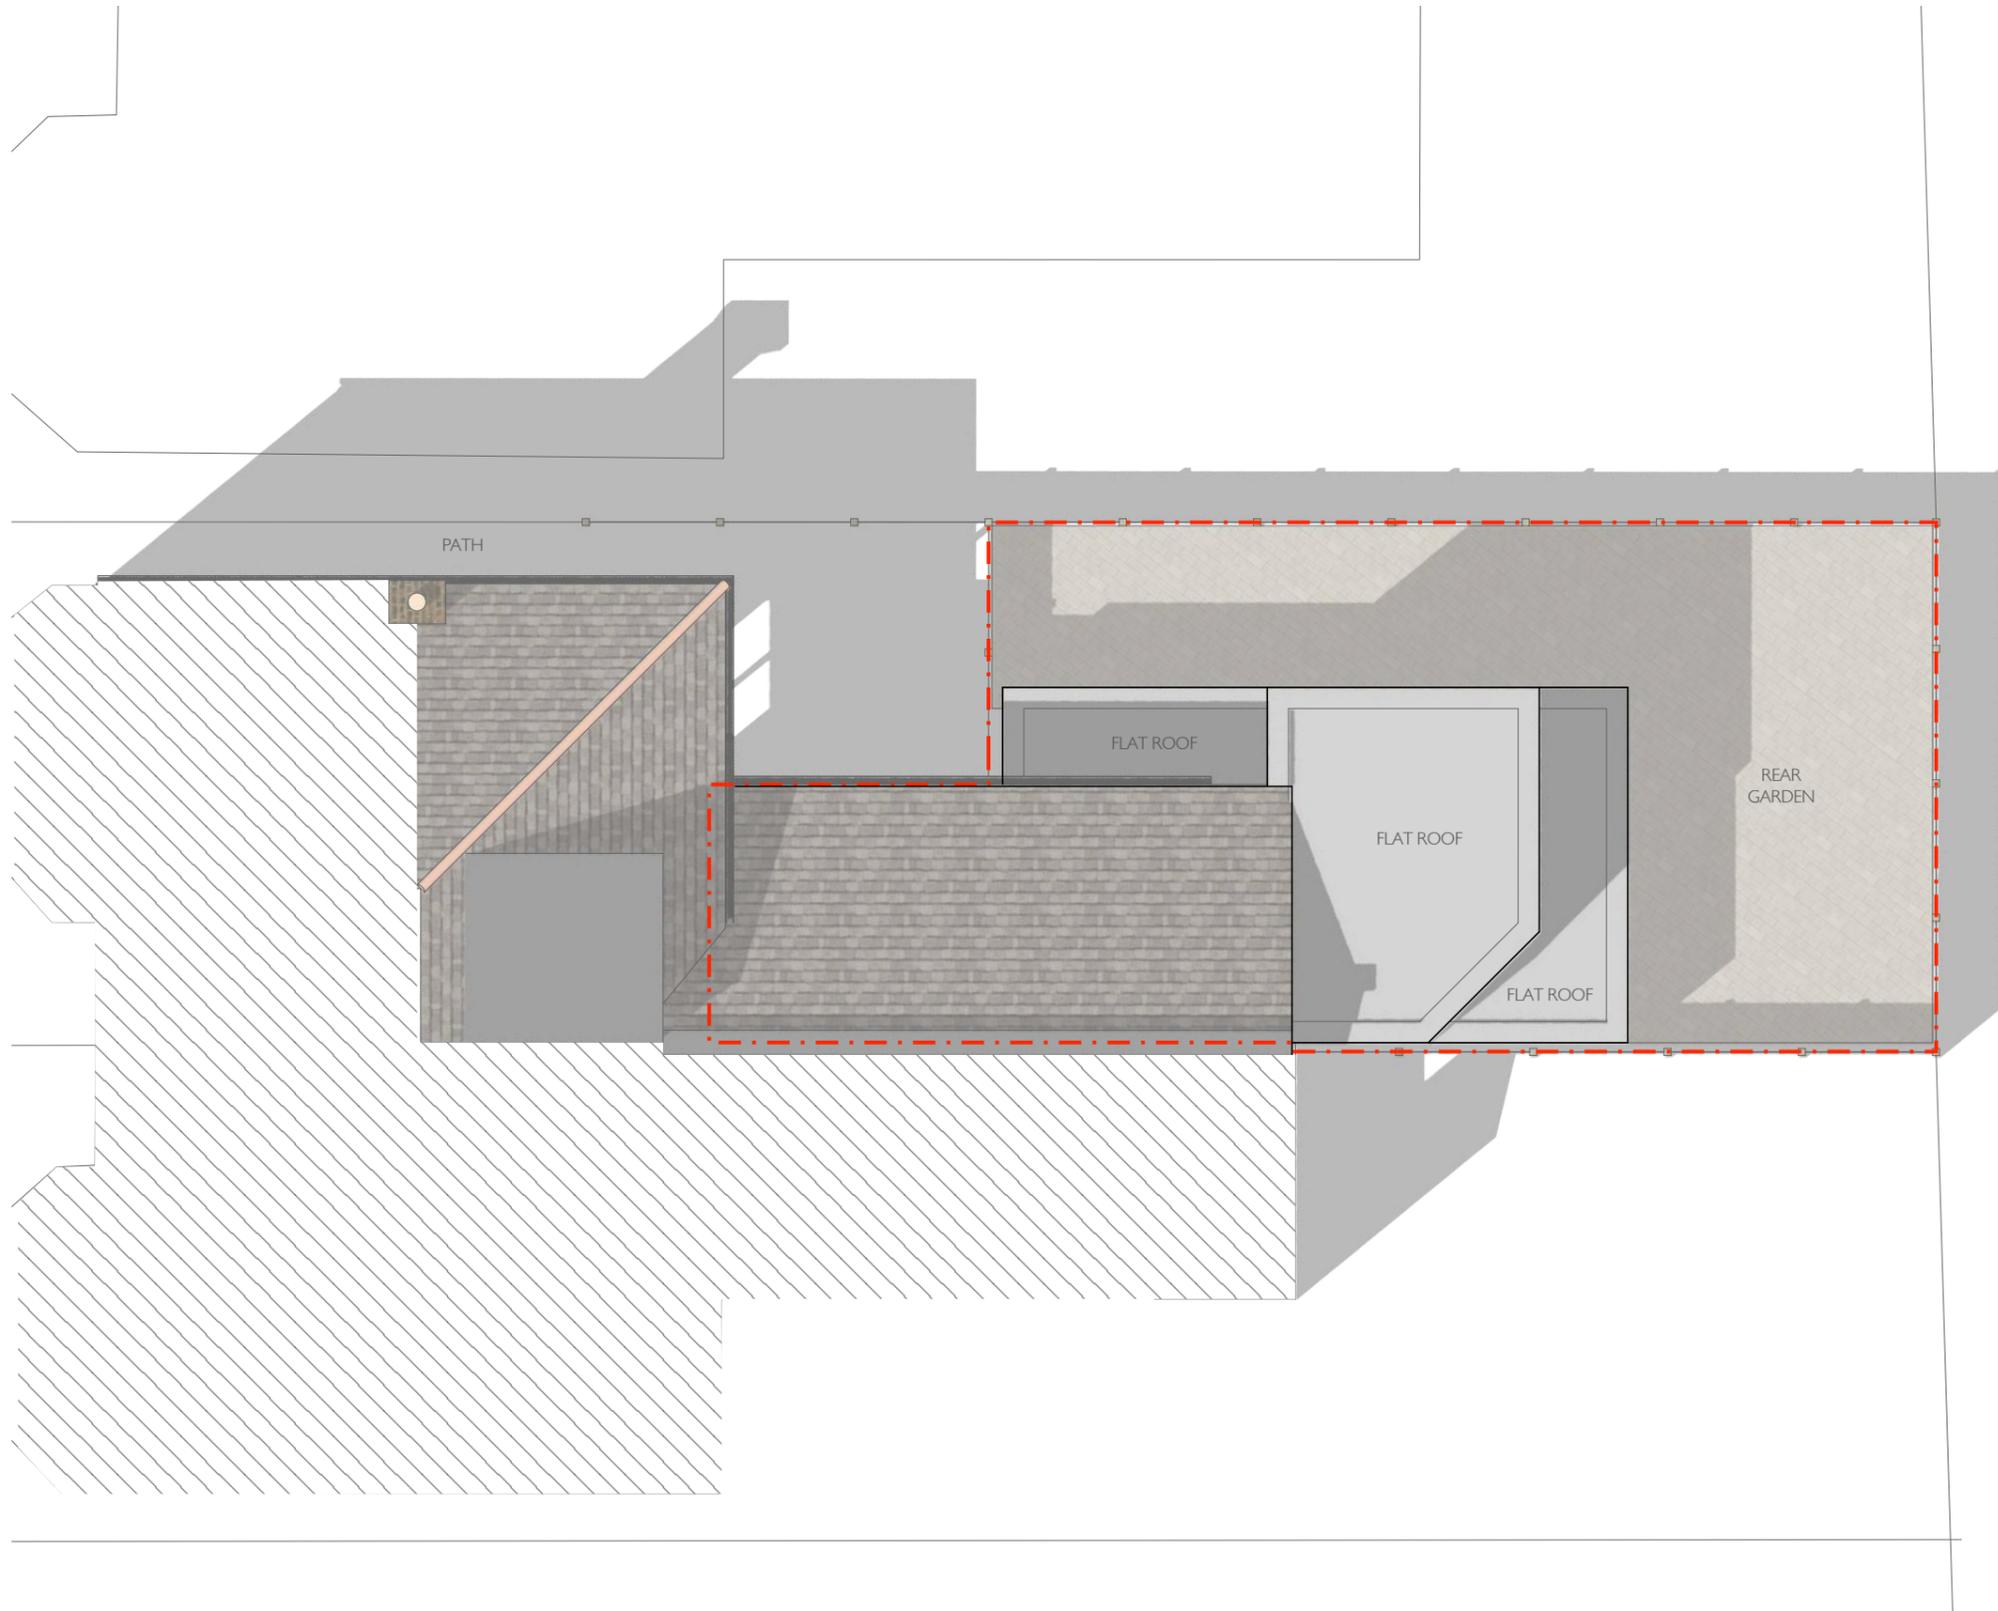


PROPOSED GROUND FLOOR PLAN, SCALE 1:50@A3

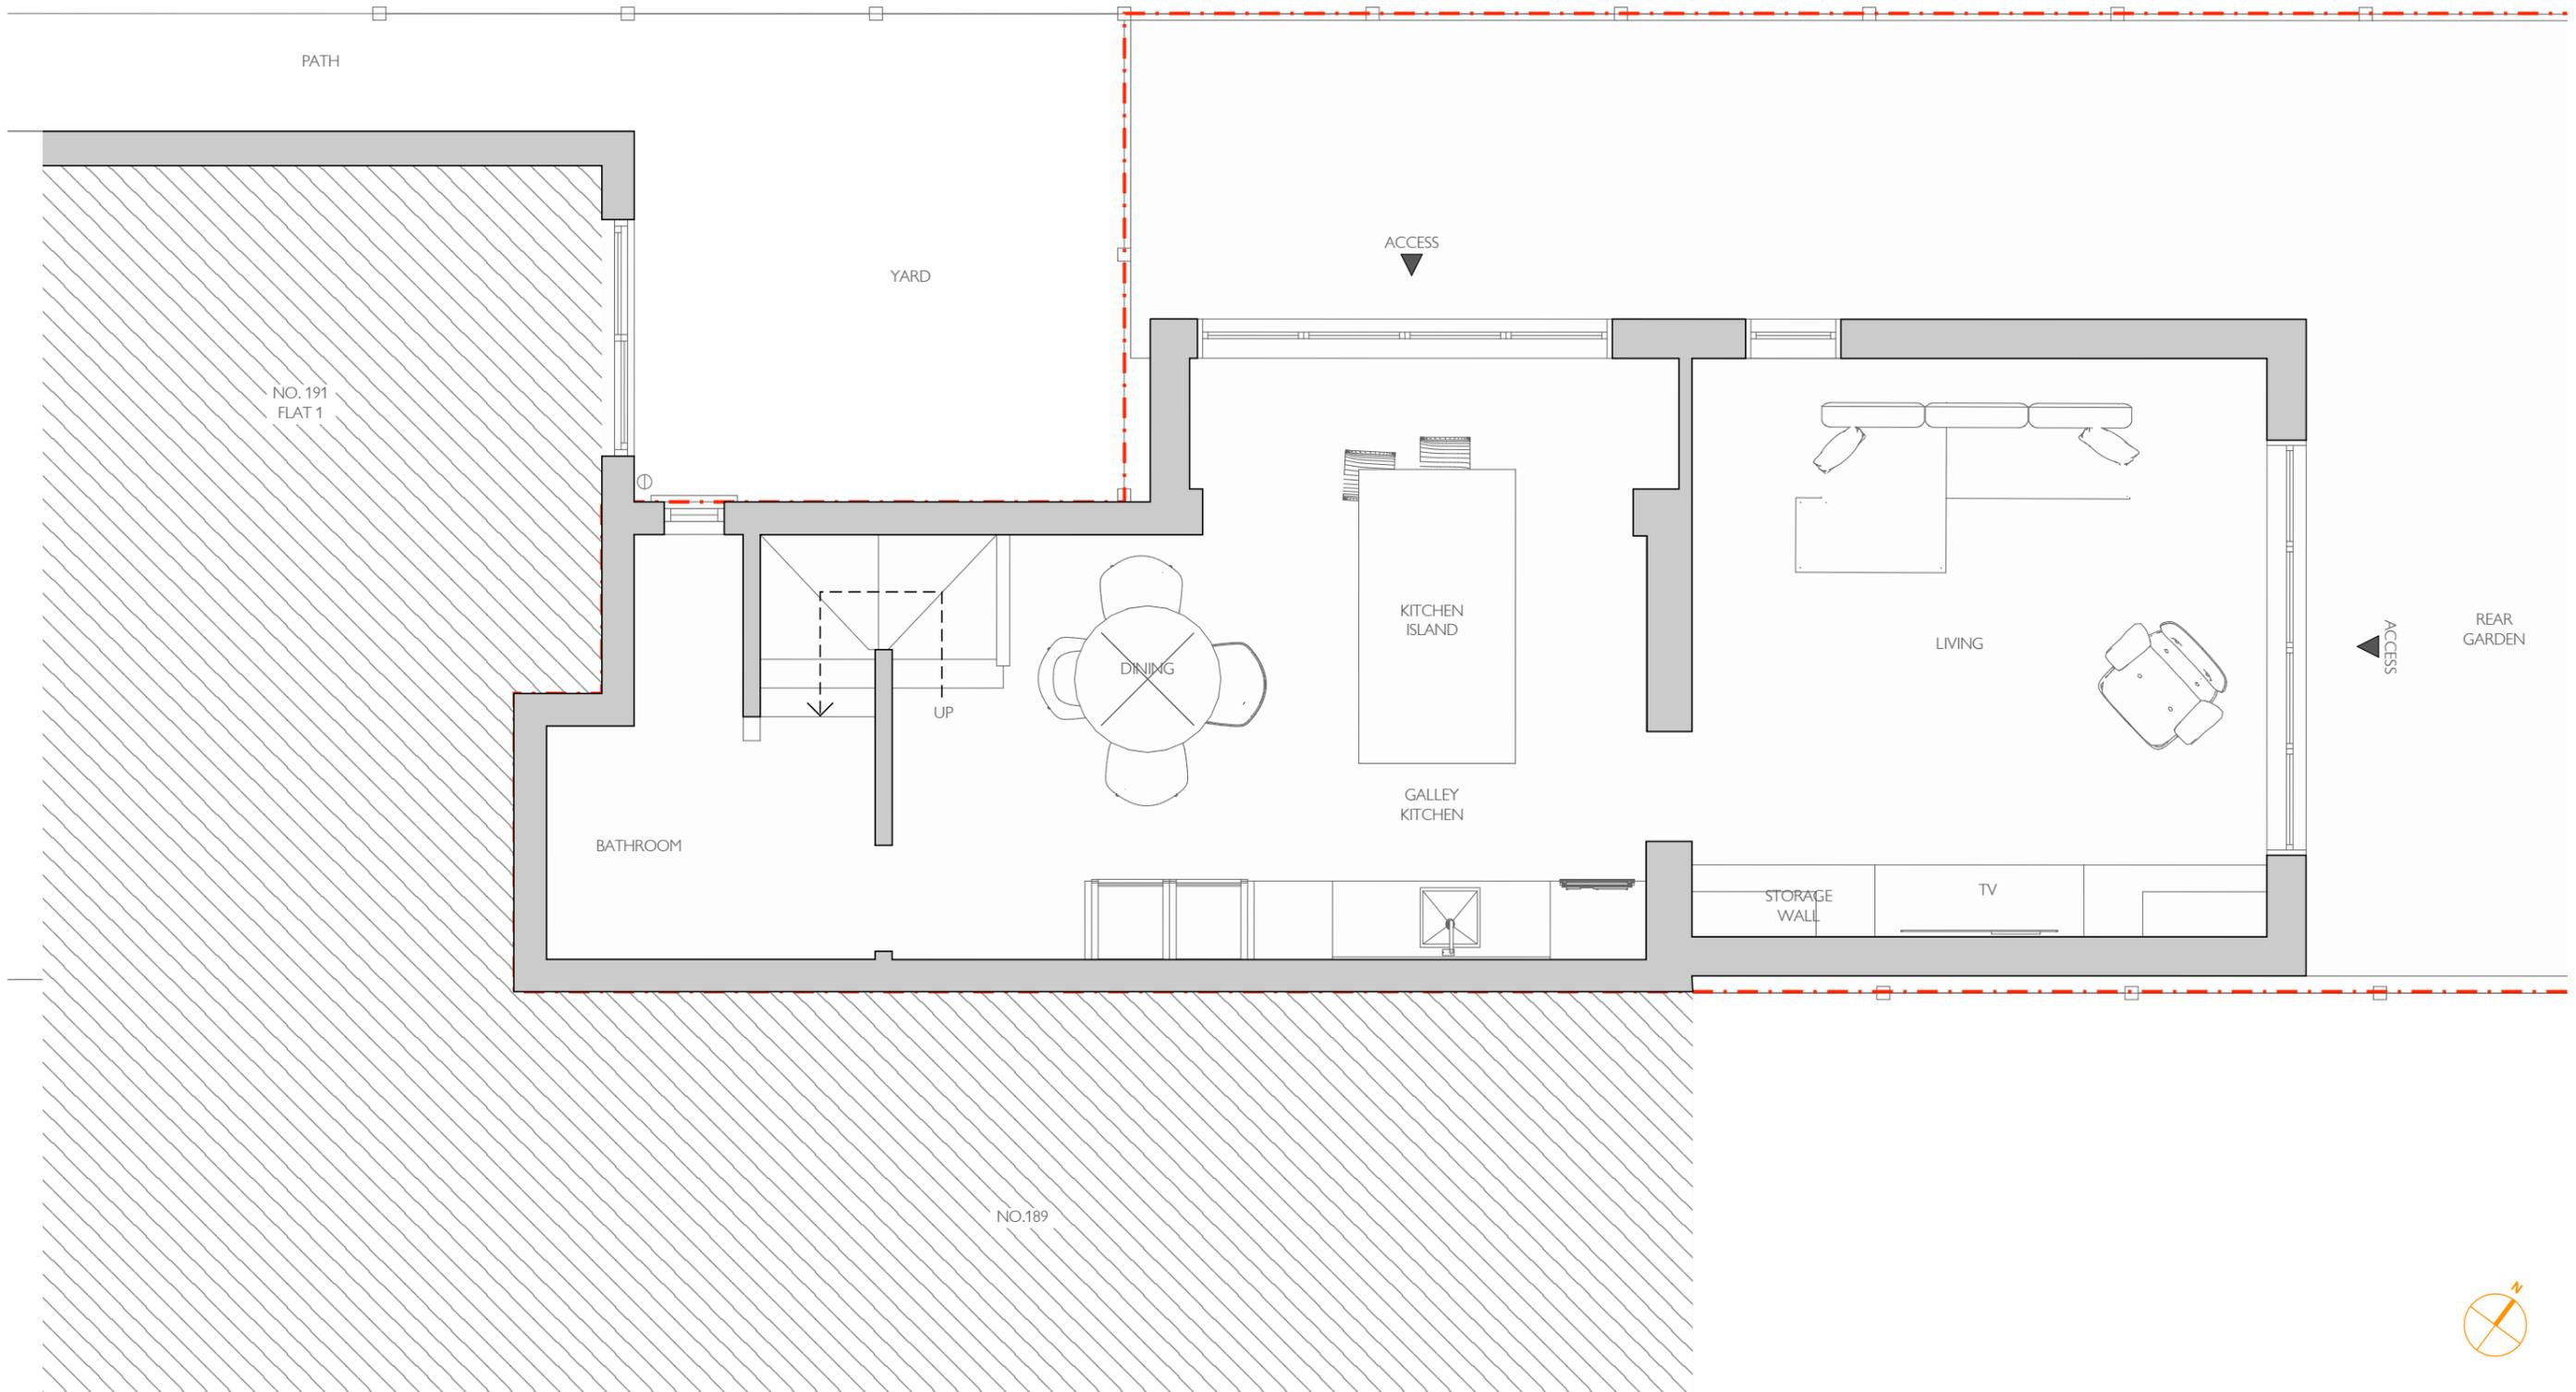

PROPOSED FIRST FLOOR PLAN, SCALE 1:50@A3

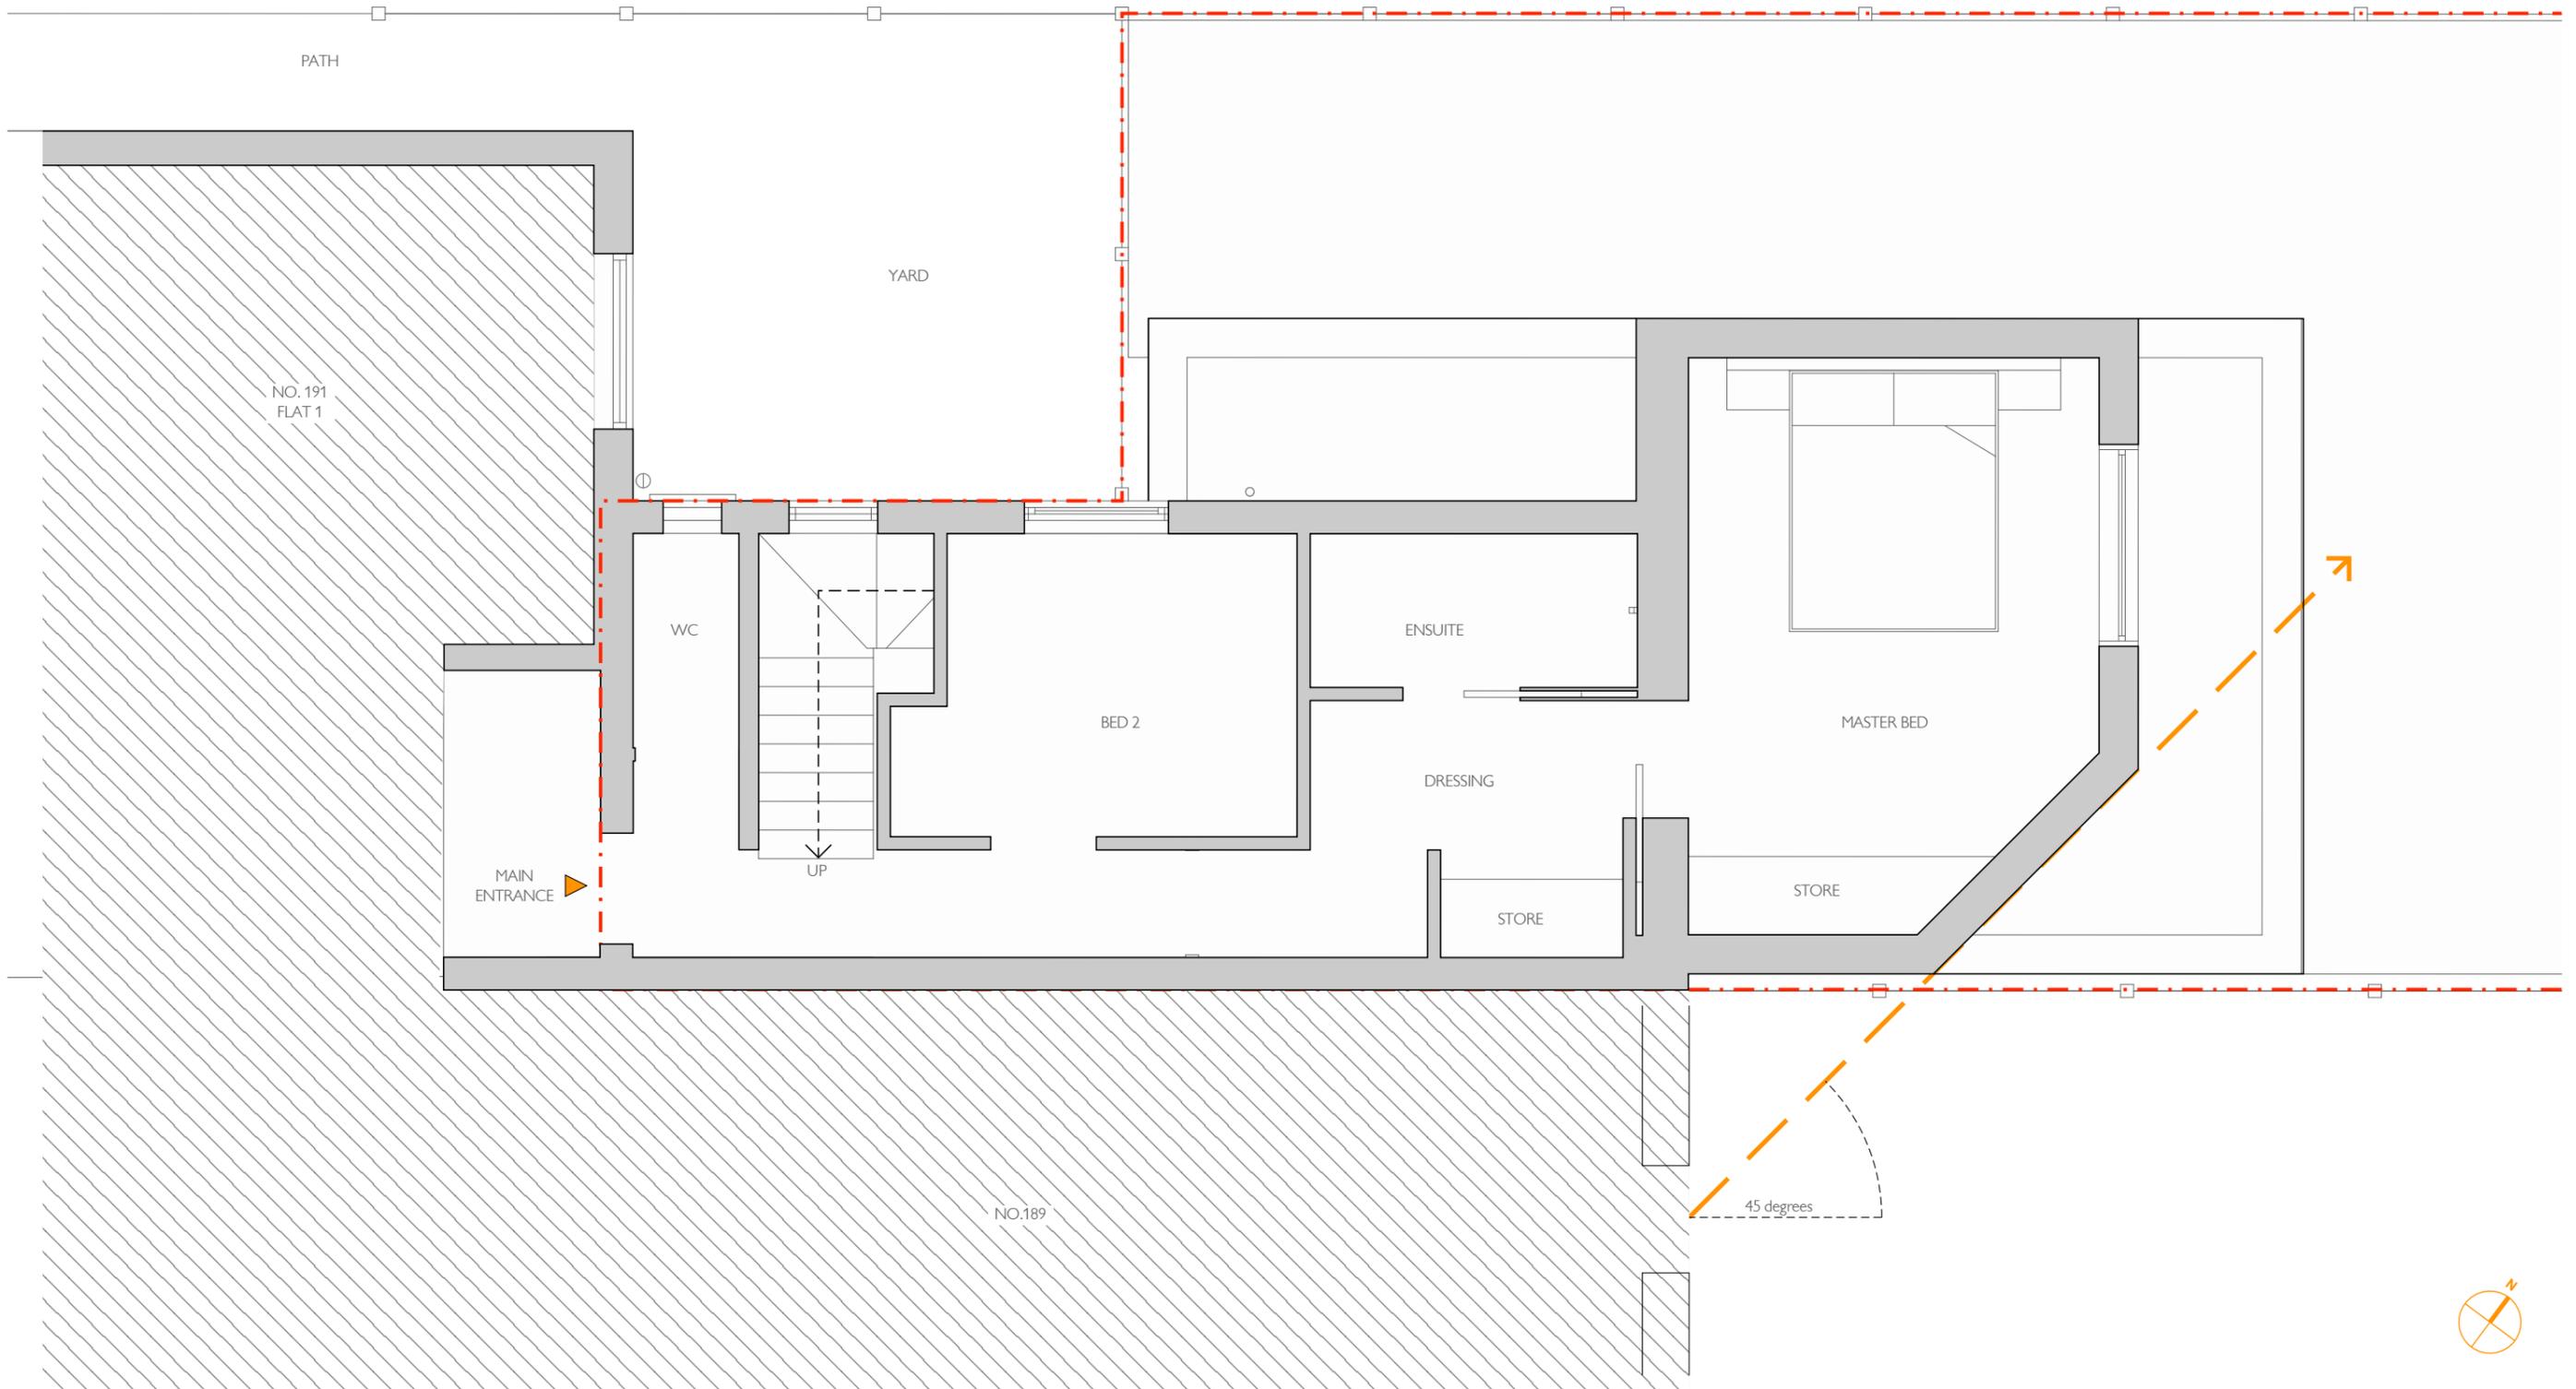

PROPOSED ROOF PLAN, SCALE 1:50@A3

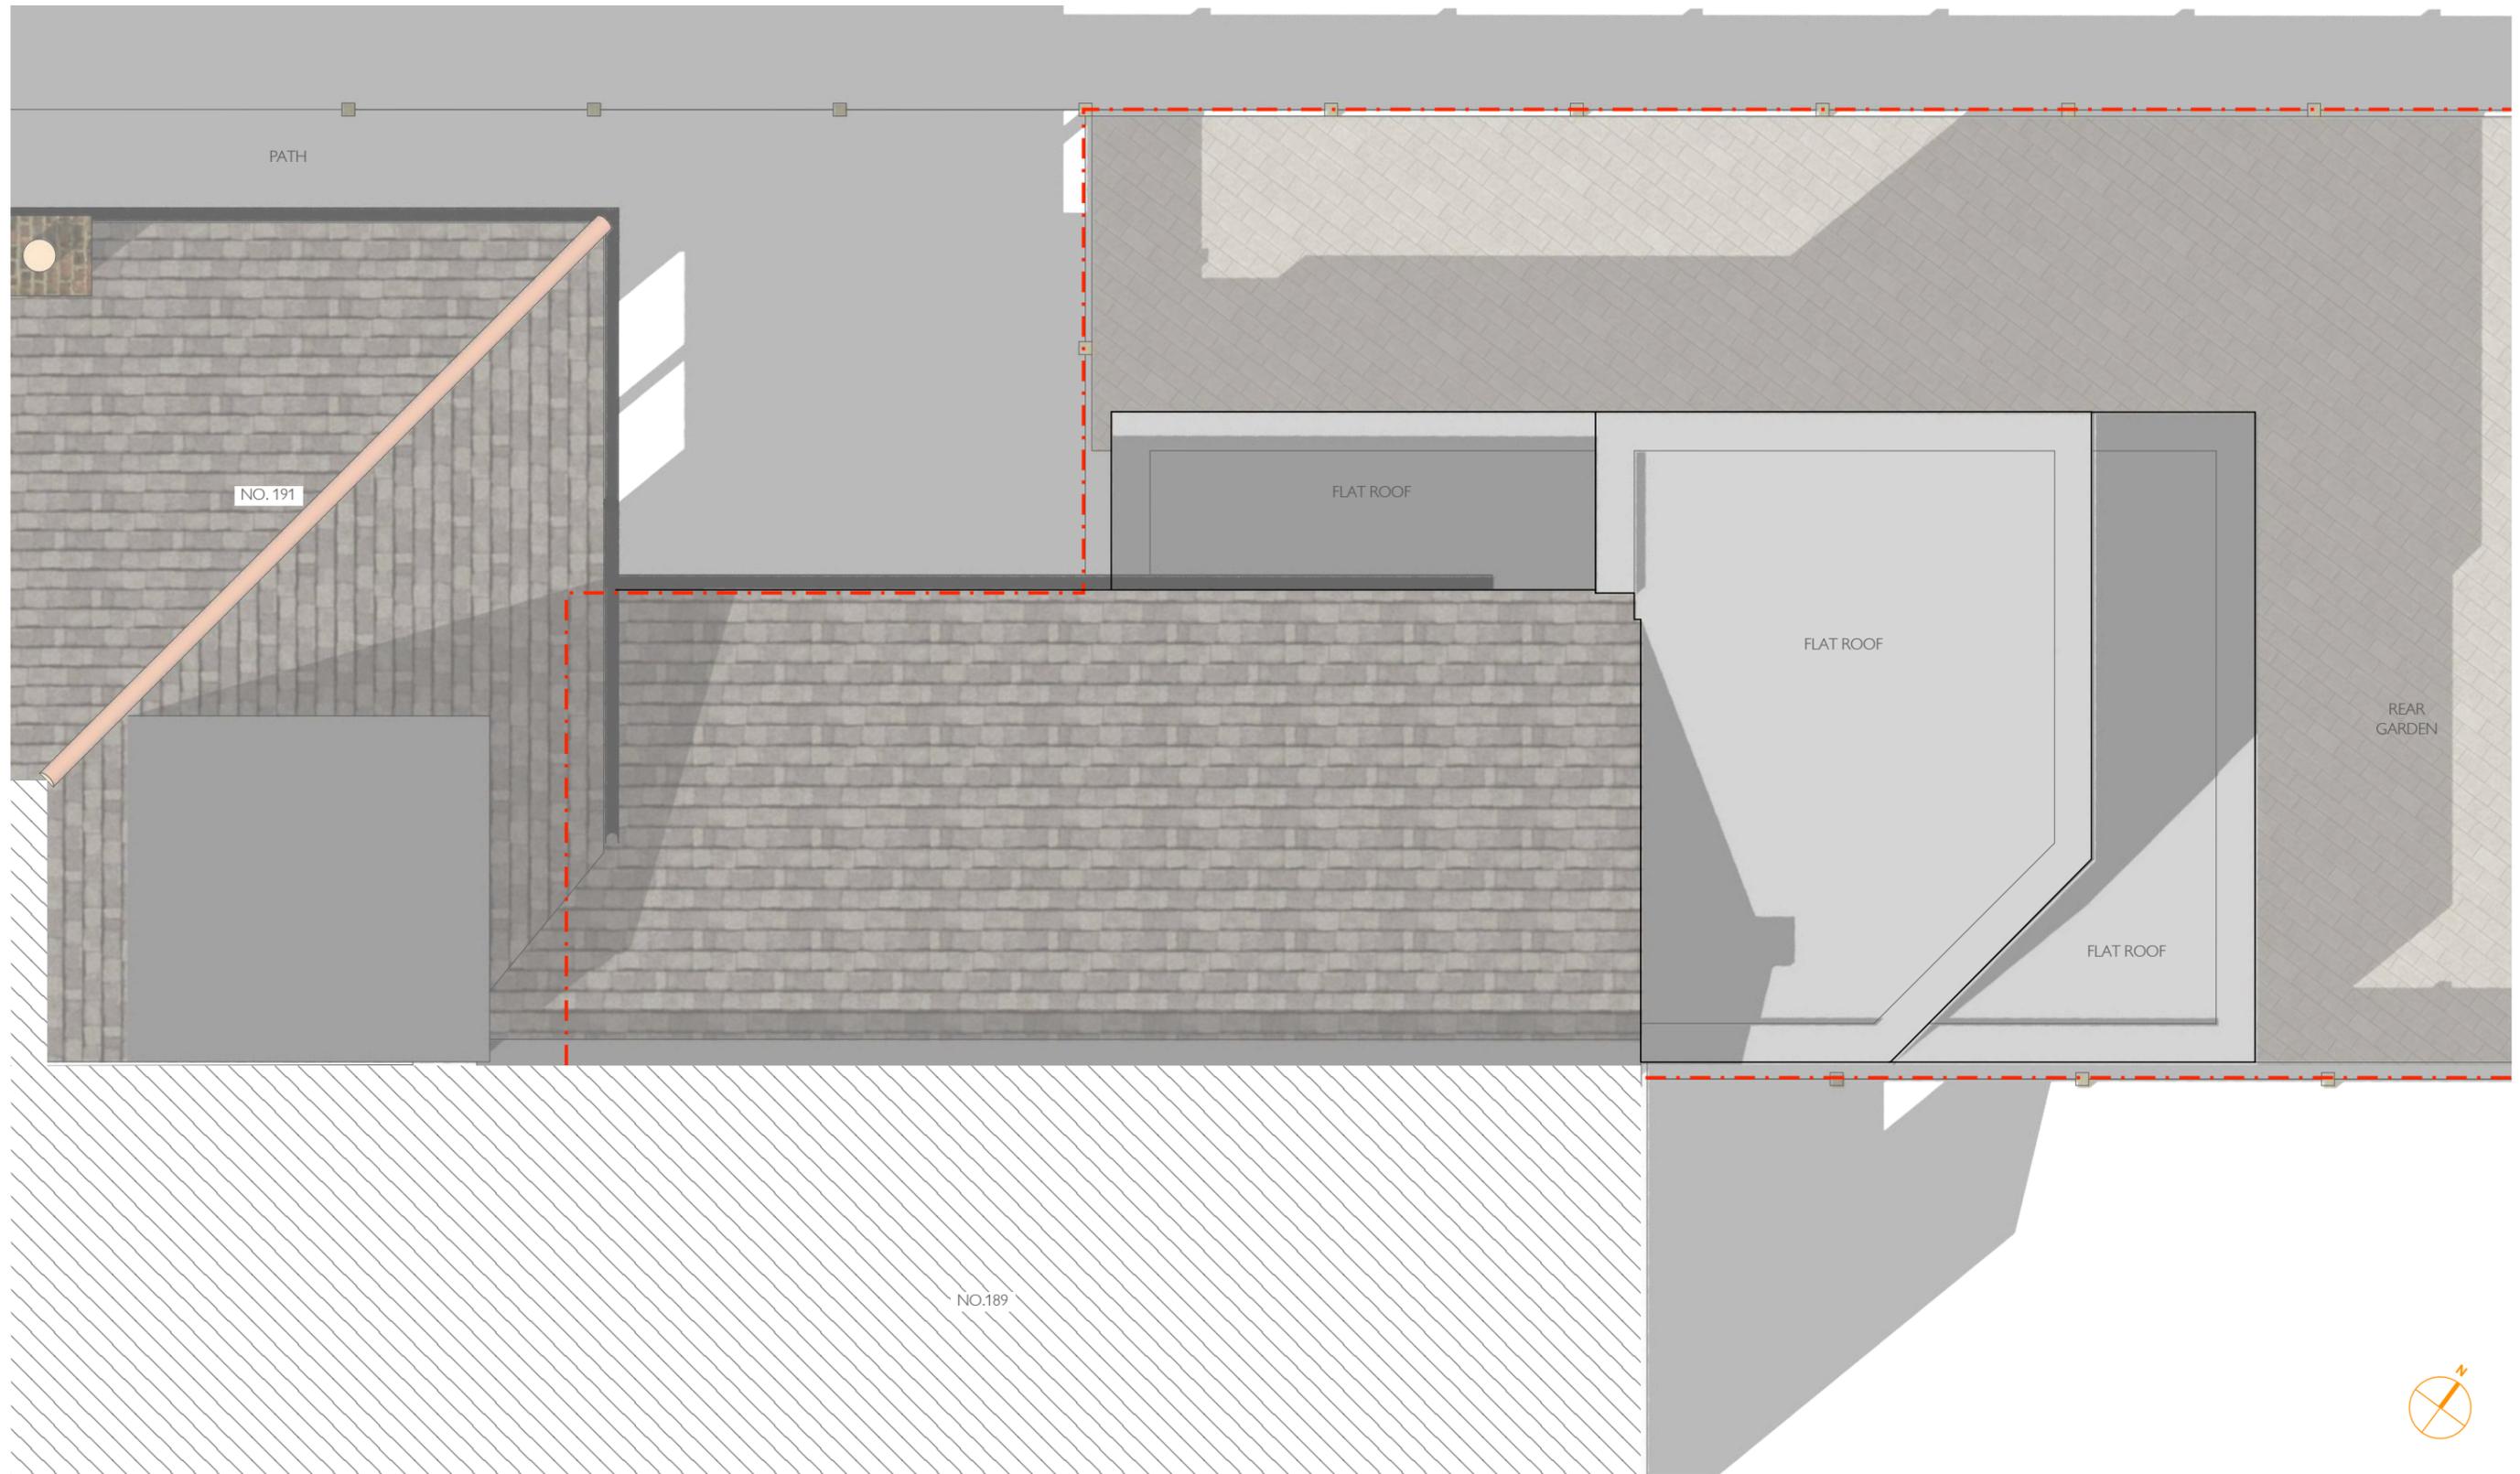


PROPOSED NORTH WEST ELEVATION, SCALE 1:50@A3



PROPOSED NORTH EAST ELEVATION, SCALE 1:50@A3



PROPOSED SOUTH EAST ELEVATION, SCALE 1:50@A3

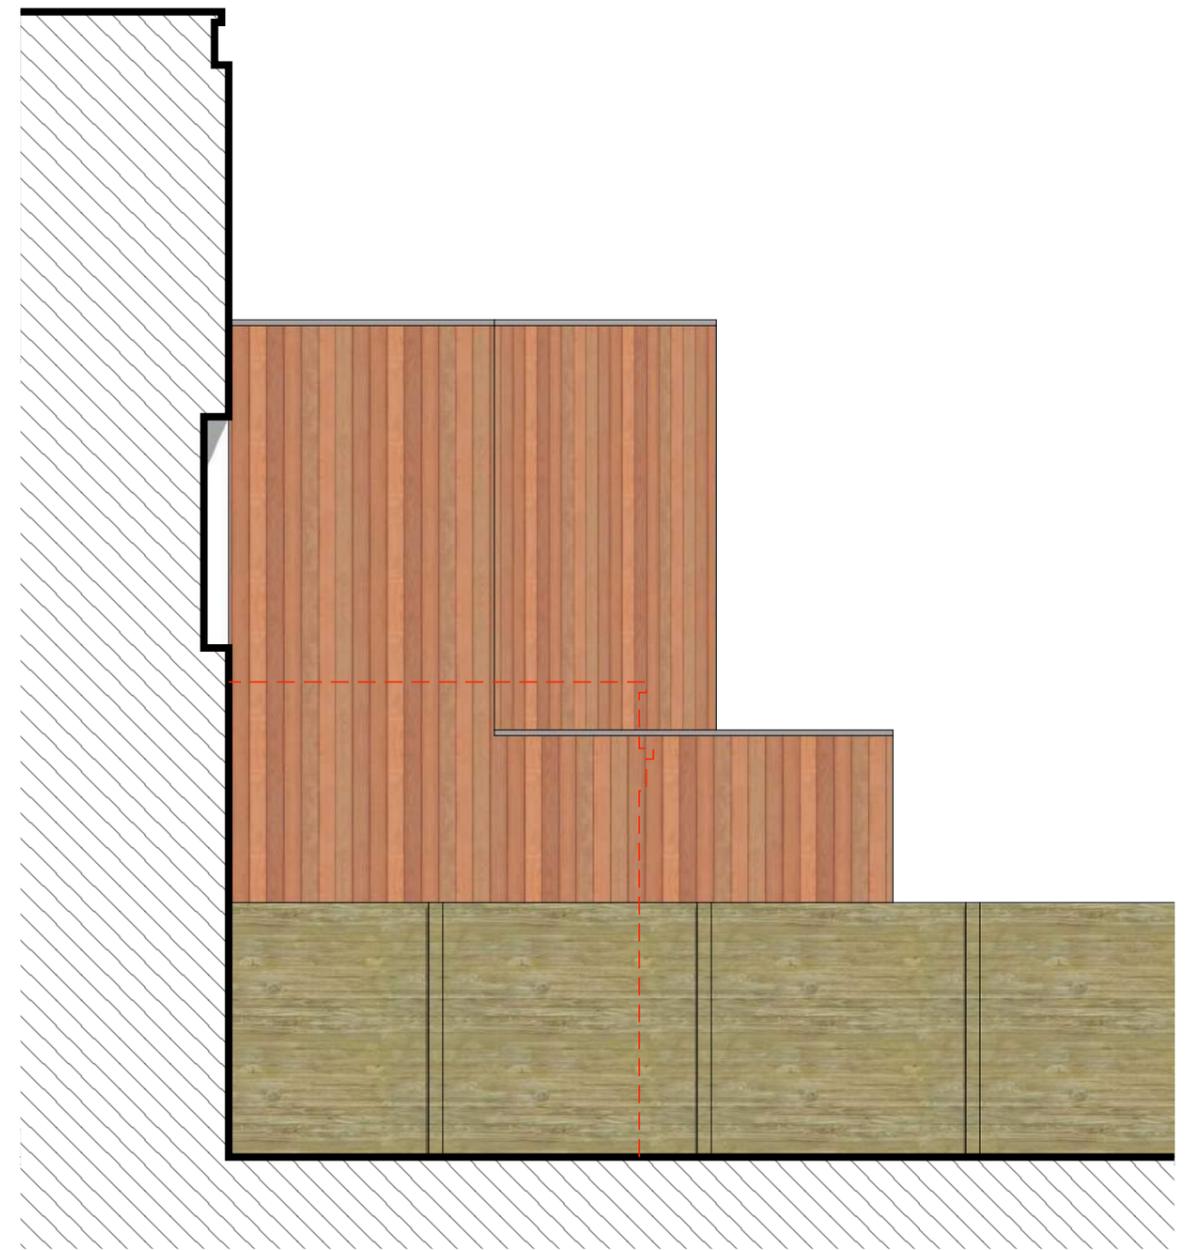

PROPOSED VISUALS



PROPOSED VISUALS



