


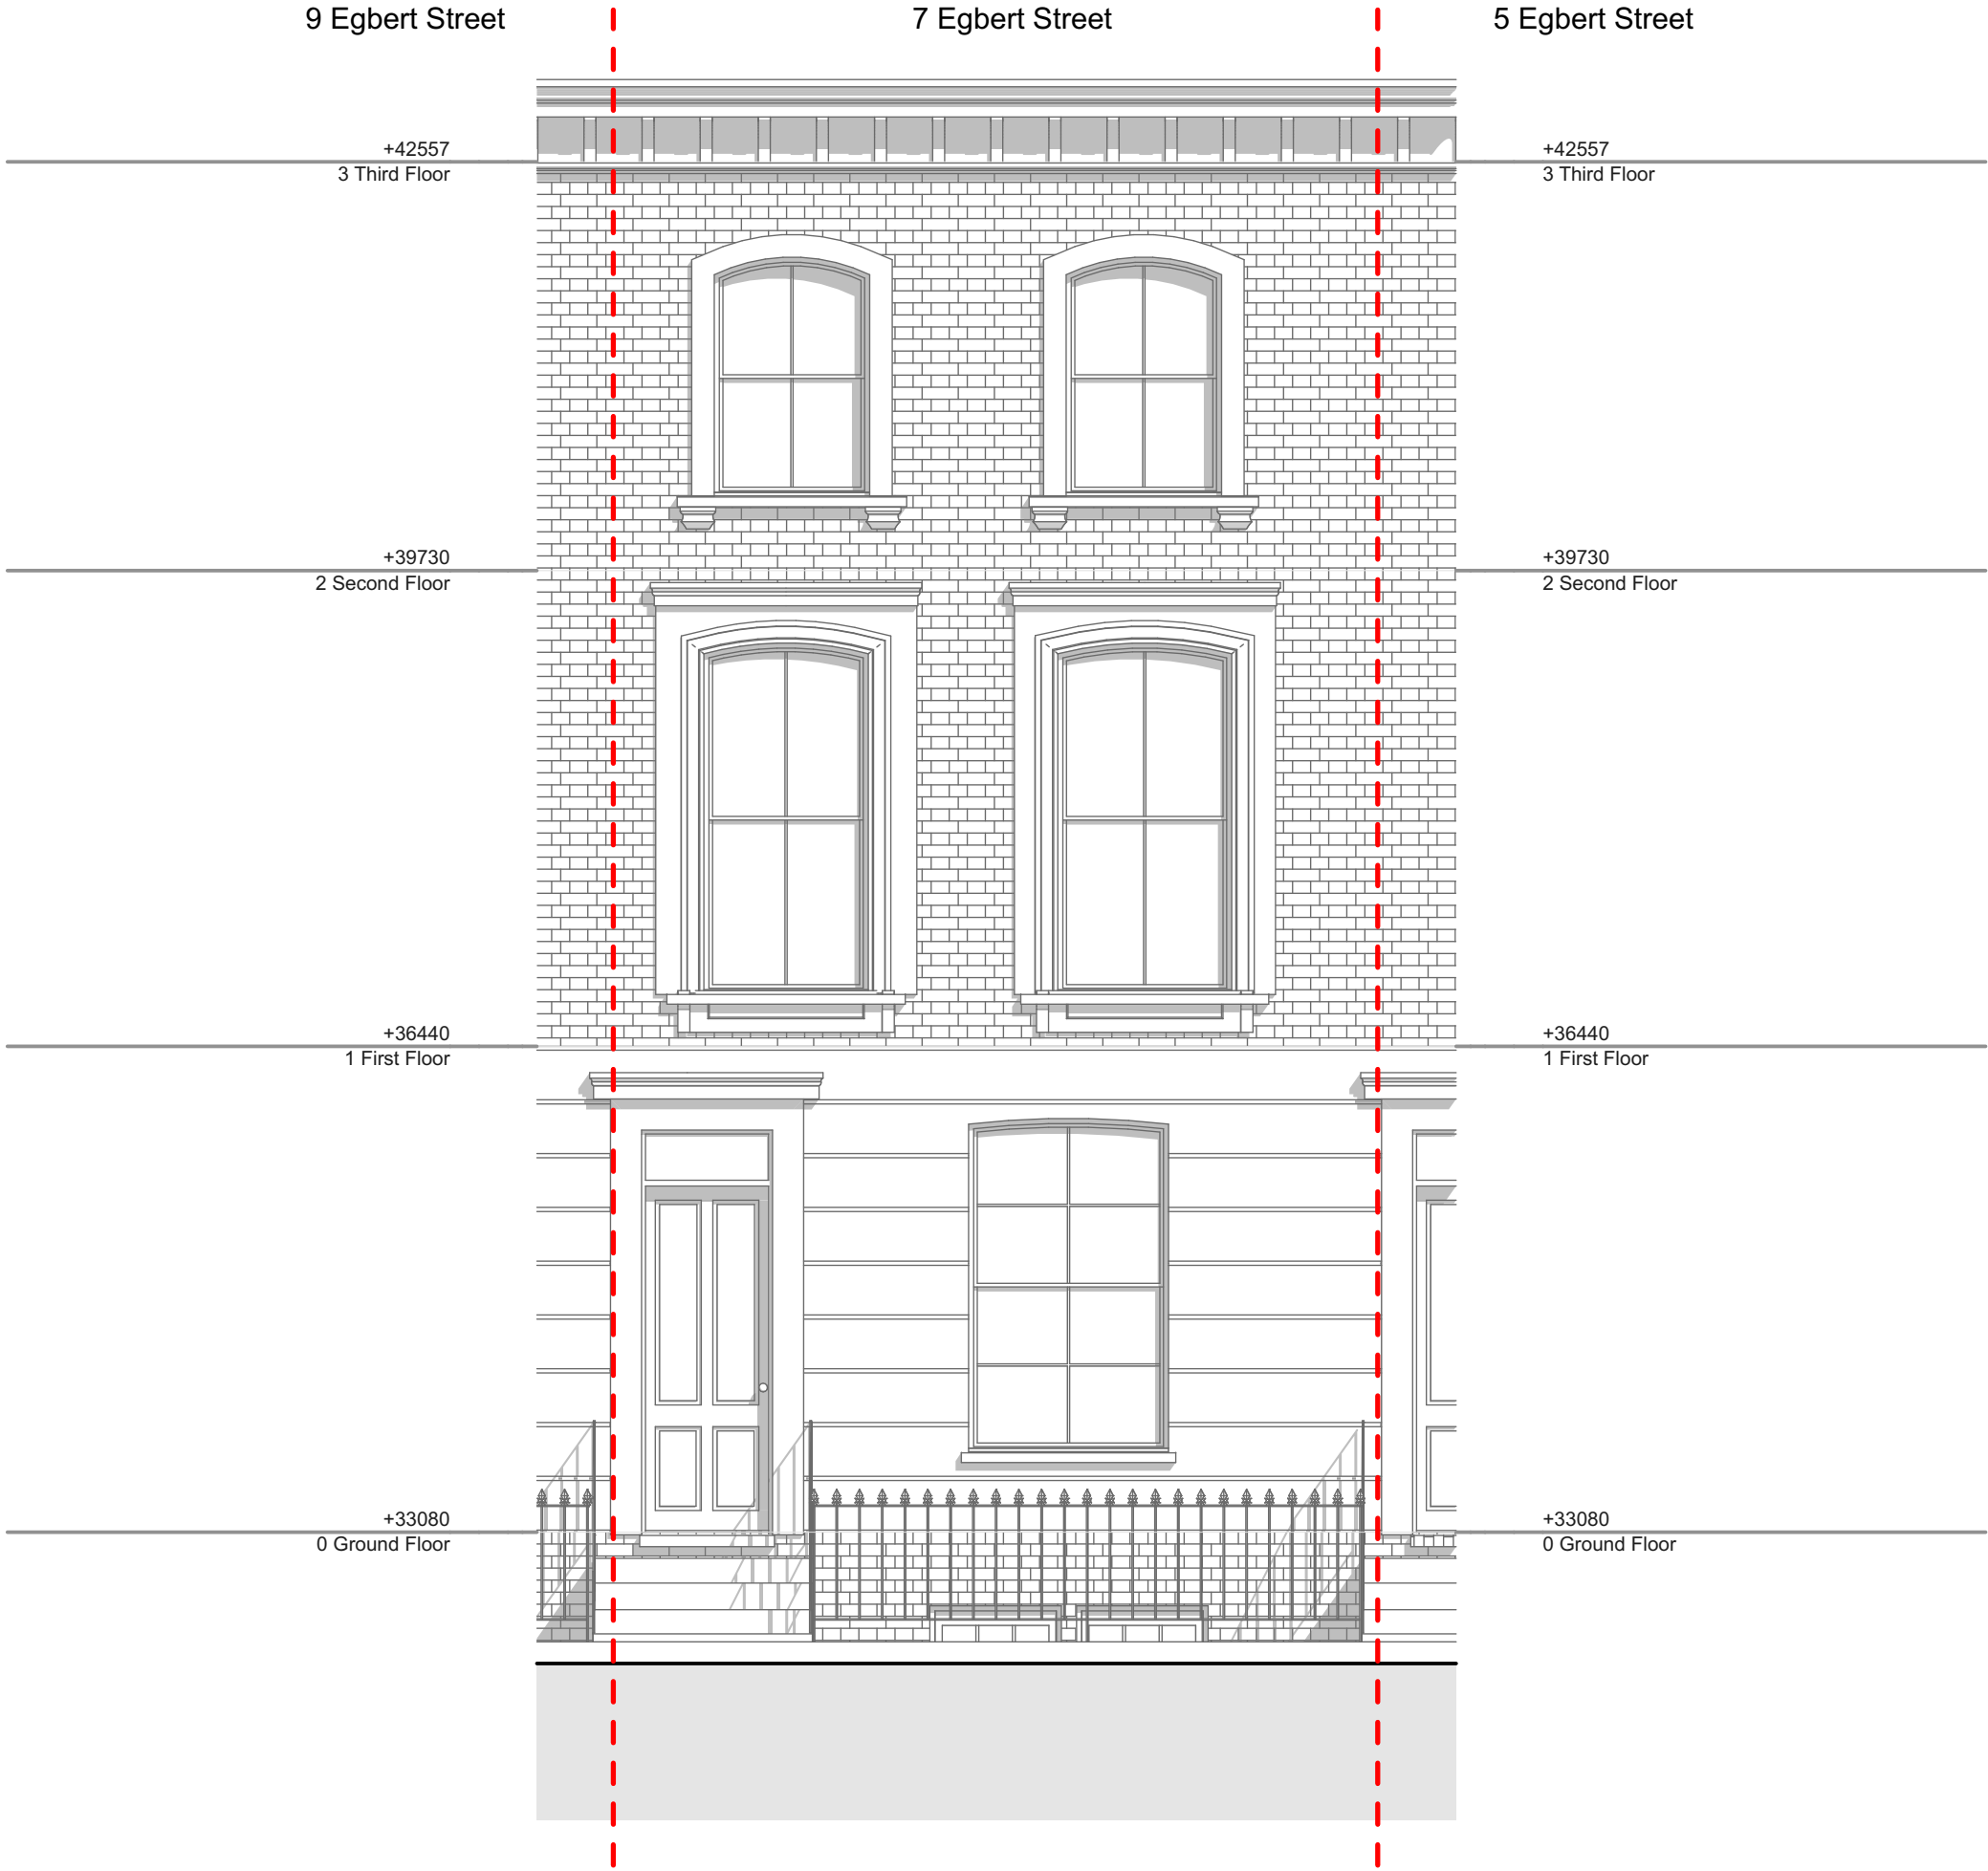

NOTES

Report all errors and discrepancies promptly to architects before proceeding with the works.
CONTRACTORS: Do not scale drawing. Figured dimensions to be worked to in all cases.
The contractor is responsible for checking dimensions, tolerances and references.
All structural information to be taken from engineers drawings.



PROJECT
7a Egbert Street

DRAWING TITLE
DRAWING NO.
E04 South Elevation - Proposed
1413.A.03-1342 - G -

WIP
CLIENT
K Stanbrook

STATUS
CLIENT CHANGE

Drawn by
Date
13/01/2017

Checked by
R J M
Date
13/01/2017

Drawing Scale
1:50 @ A3

macArchitect

48 Durnsford Road London N11 2EJ 020 8123 3213
© macArchitect 13/01/2017

info@macarchitect.co.uk
www.macarchitect.co.uk

