






PROPOSED REAR ELEVATION

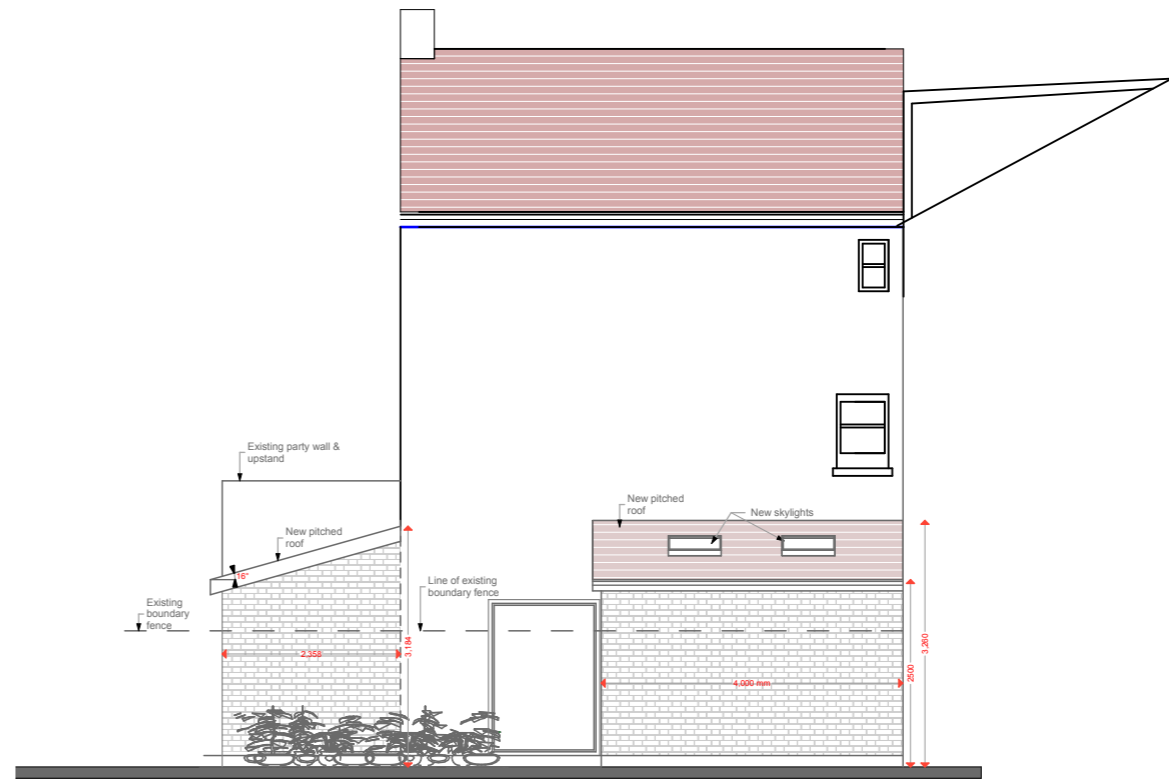


PROPOSED SIDE ELEVATION

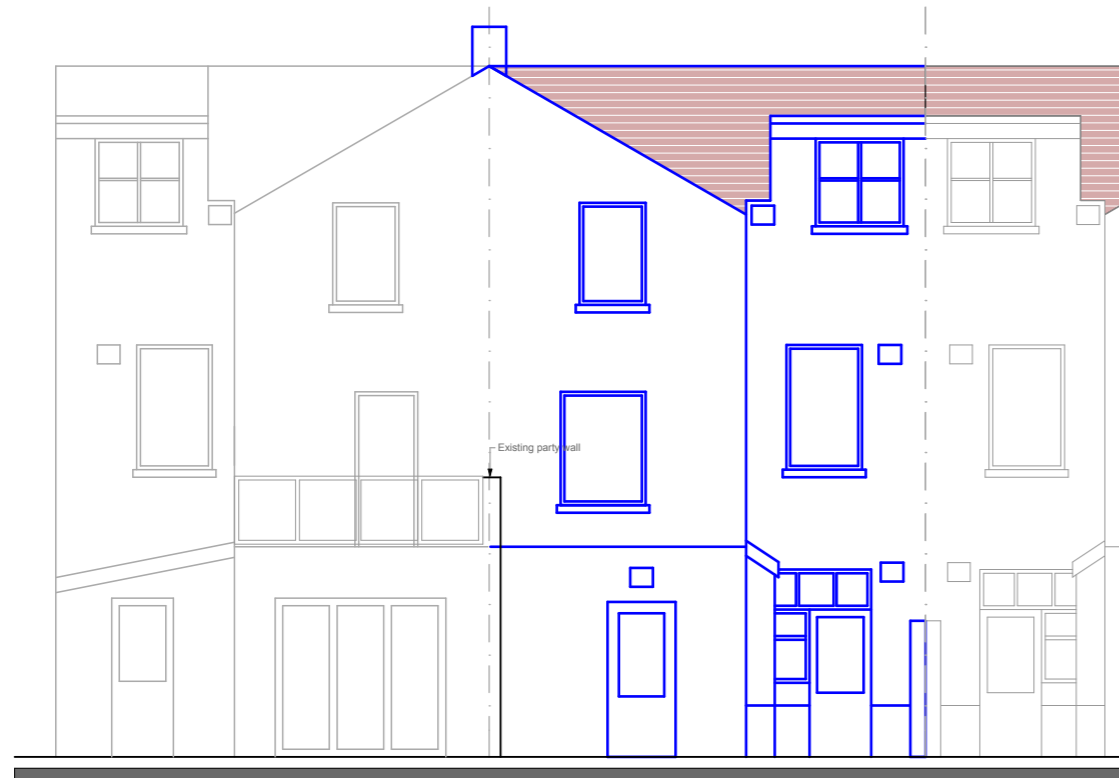


EXISTING REAR ELEVATION

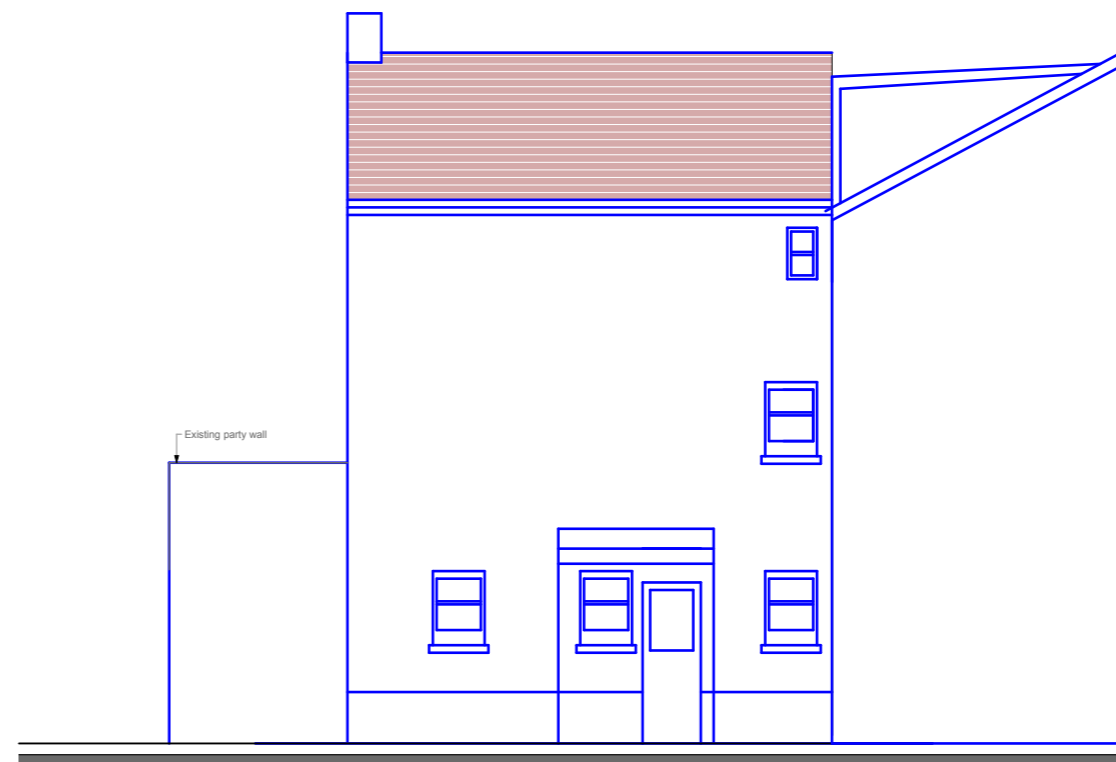

EXISTING SIDE ELEVATION

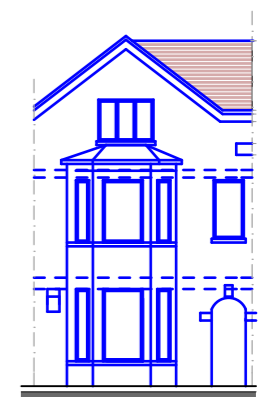

FRONT ELEVATION

 

Project: 4 Ingham Road, London NW6 1DE

Client: Mr. & Mrs. O'Connor
Project No:270

Date: Jan 2015

Dwgs:Elevations
Scale: 1: 100

Dwg No : PP/ 270/02
Rev. :D

© THIS DRAWING IS PROTECTED BY THE COPYRIGHT, DESIGN & PATENTS ACT 1988 & MAY NOT BE COPIED OR REPRODUCED IN ANY FORM WITHOUT THE PRIOR CONSENT OF ADMC LT.

ADMC Ltd.
Architectural Design & Management Co.

7 Ridge Hill, London NW11 8PN. T: 020 8922 8825 E: admcltd@btinternet.com