



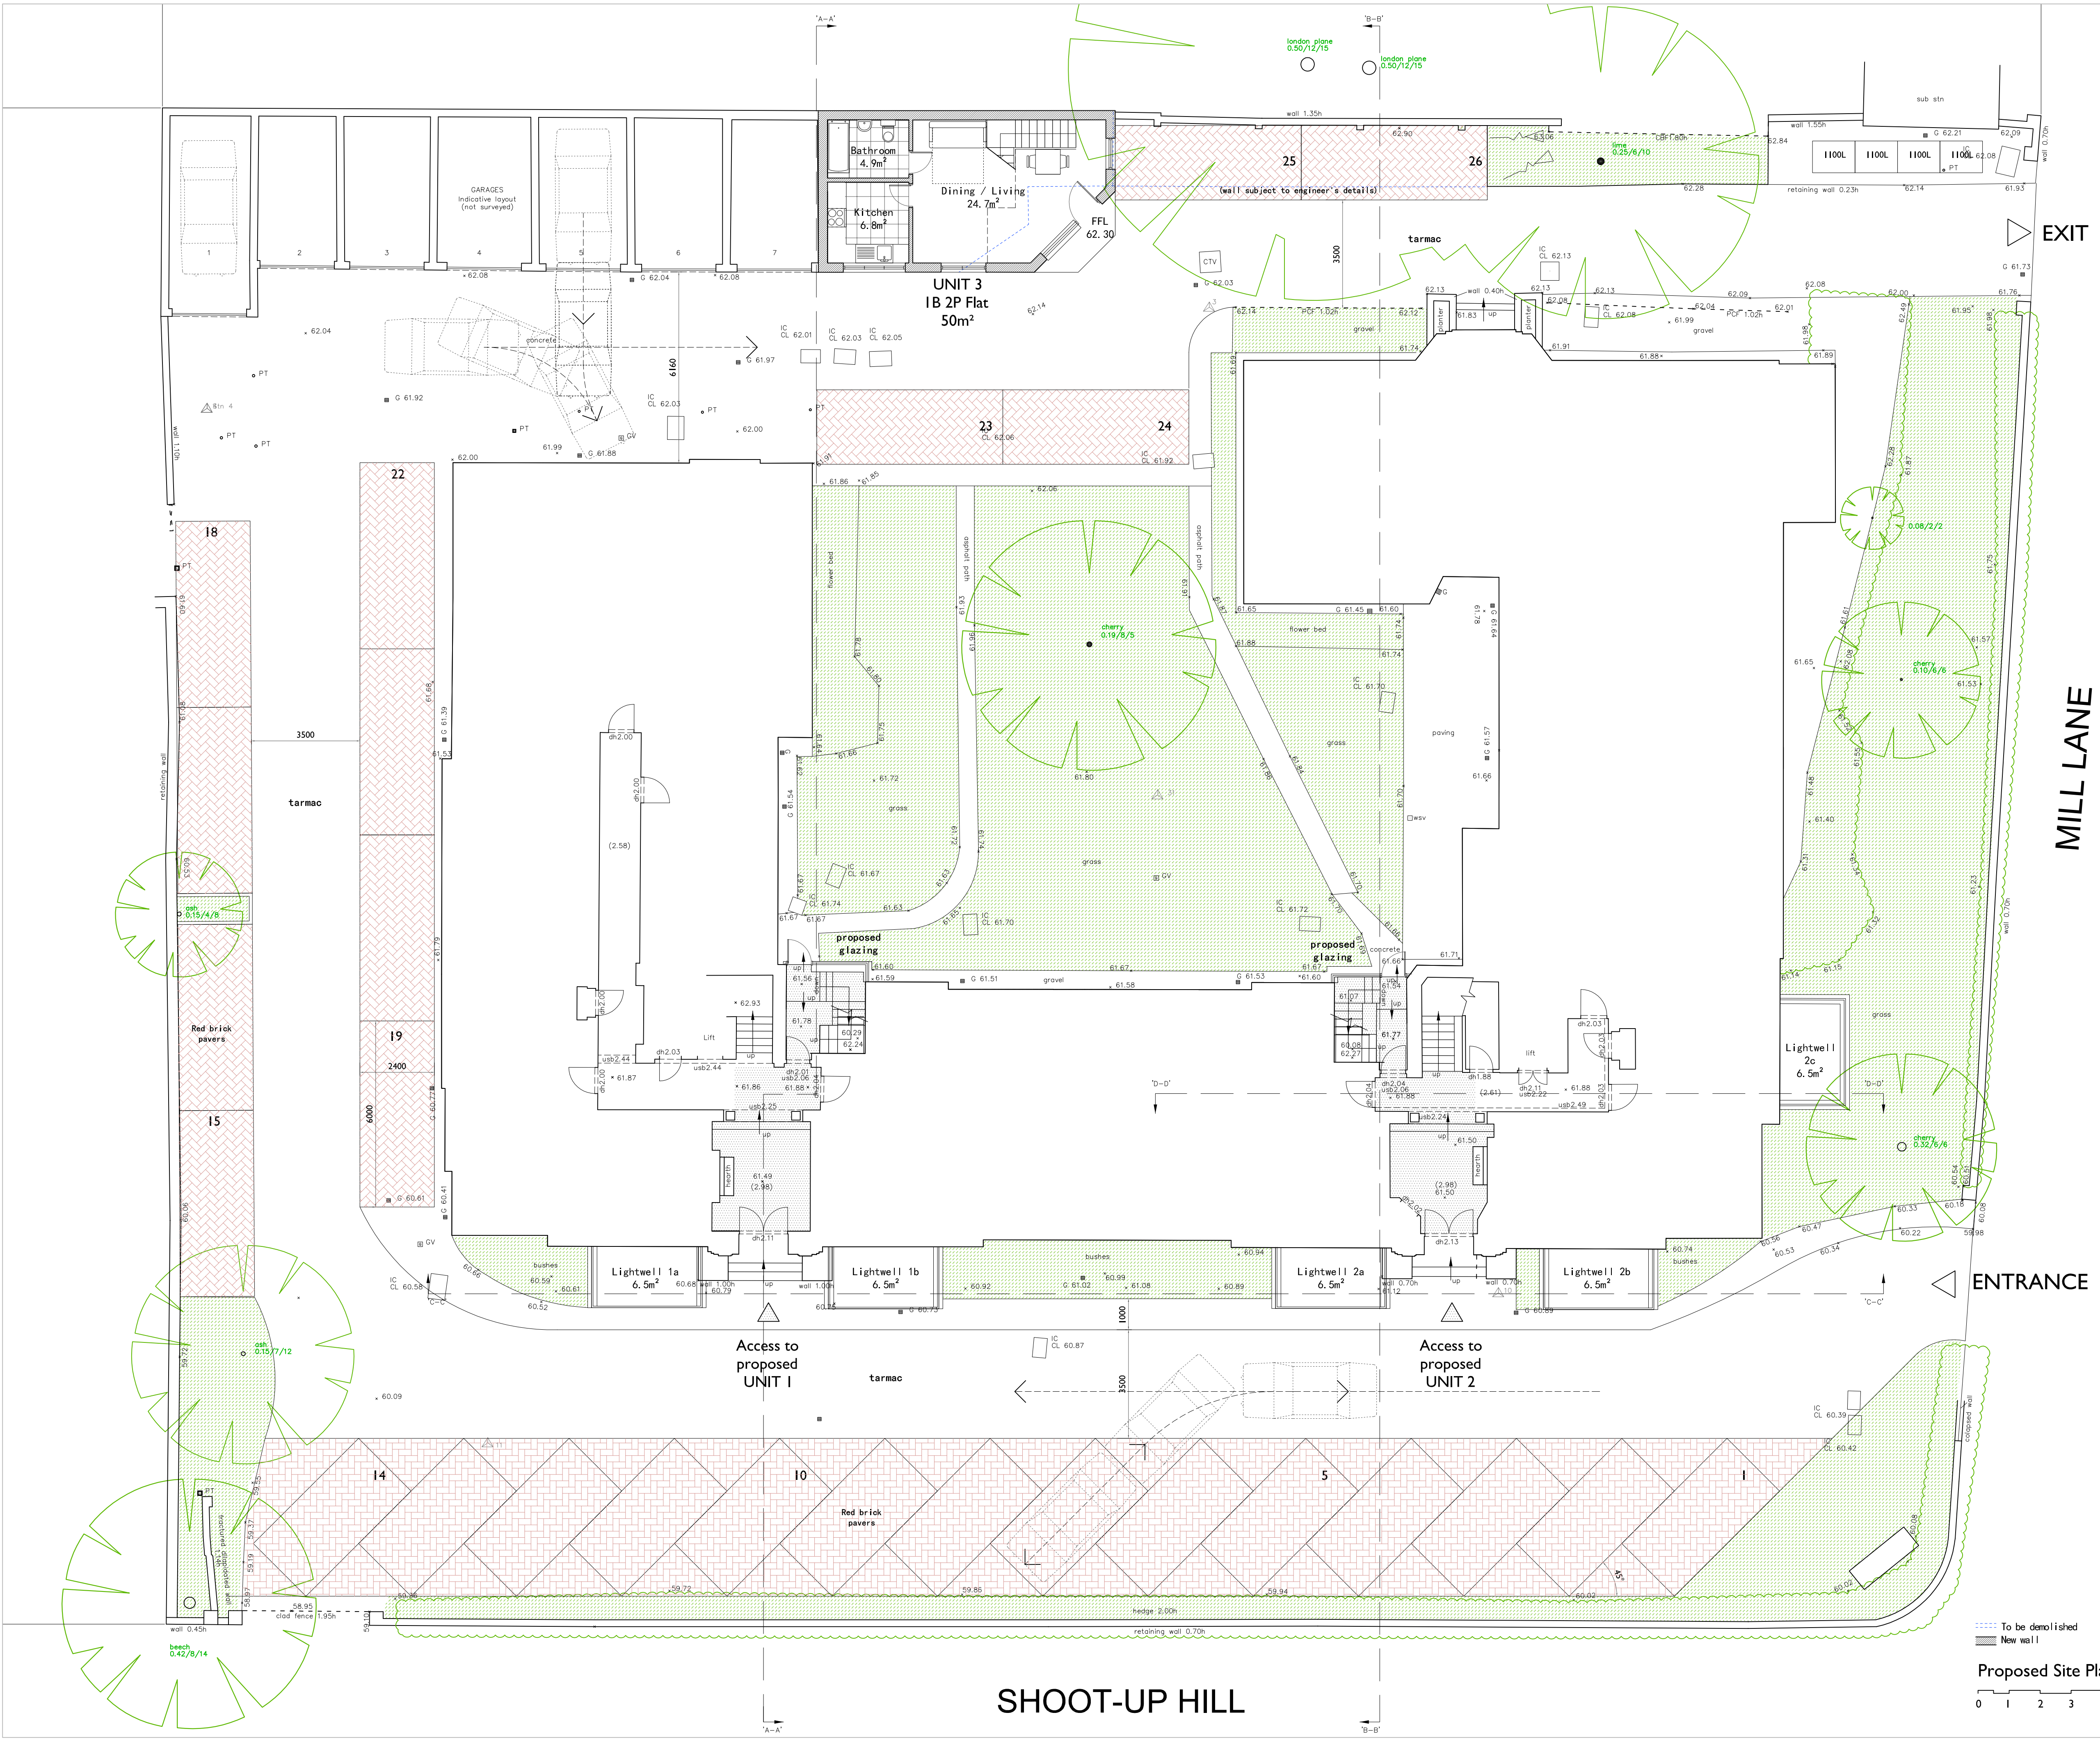

This Drawing is Copyright. ©

Note: All dimensions to be checked on site and not to be scaled from drawing.

AMENDMENTS:	
Revision	Date
A. Car park layout amended.	19.12.16

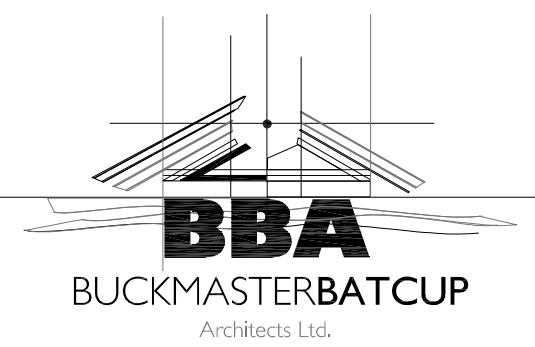

CLIENT:
Carringtons
PROJECT TITLE:
**Warwick Lodge,
Shoot Up Hill, Kilburn,
London NW2 3PE**

DRAWING TITLE:
Proposed Site Plan & GF Plan

SCALE: **1:100 @ A1** DATE: **Nov. 2016**

SWANSEA 70 Water Road Swansea, SA1 4QA T - 01792 466060 F - 01792 644646 www.bbarch.co.uk info@bbarch.co.uk	LONDON One Kingdom Street Paddington Central London, W2 6BD
--	---

BBA 702.P.03A