




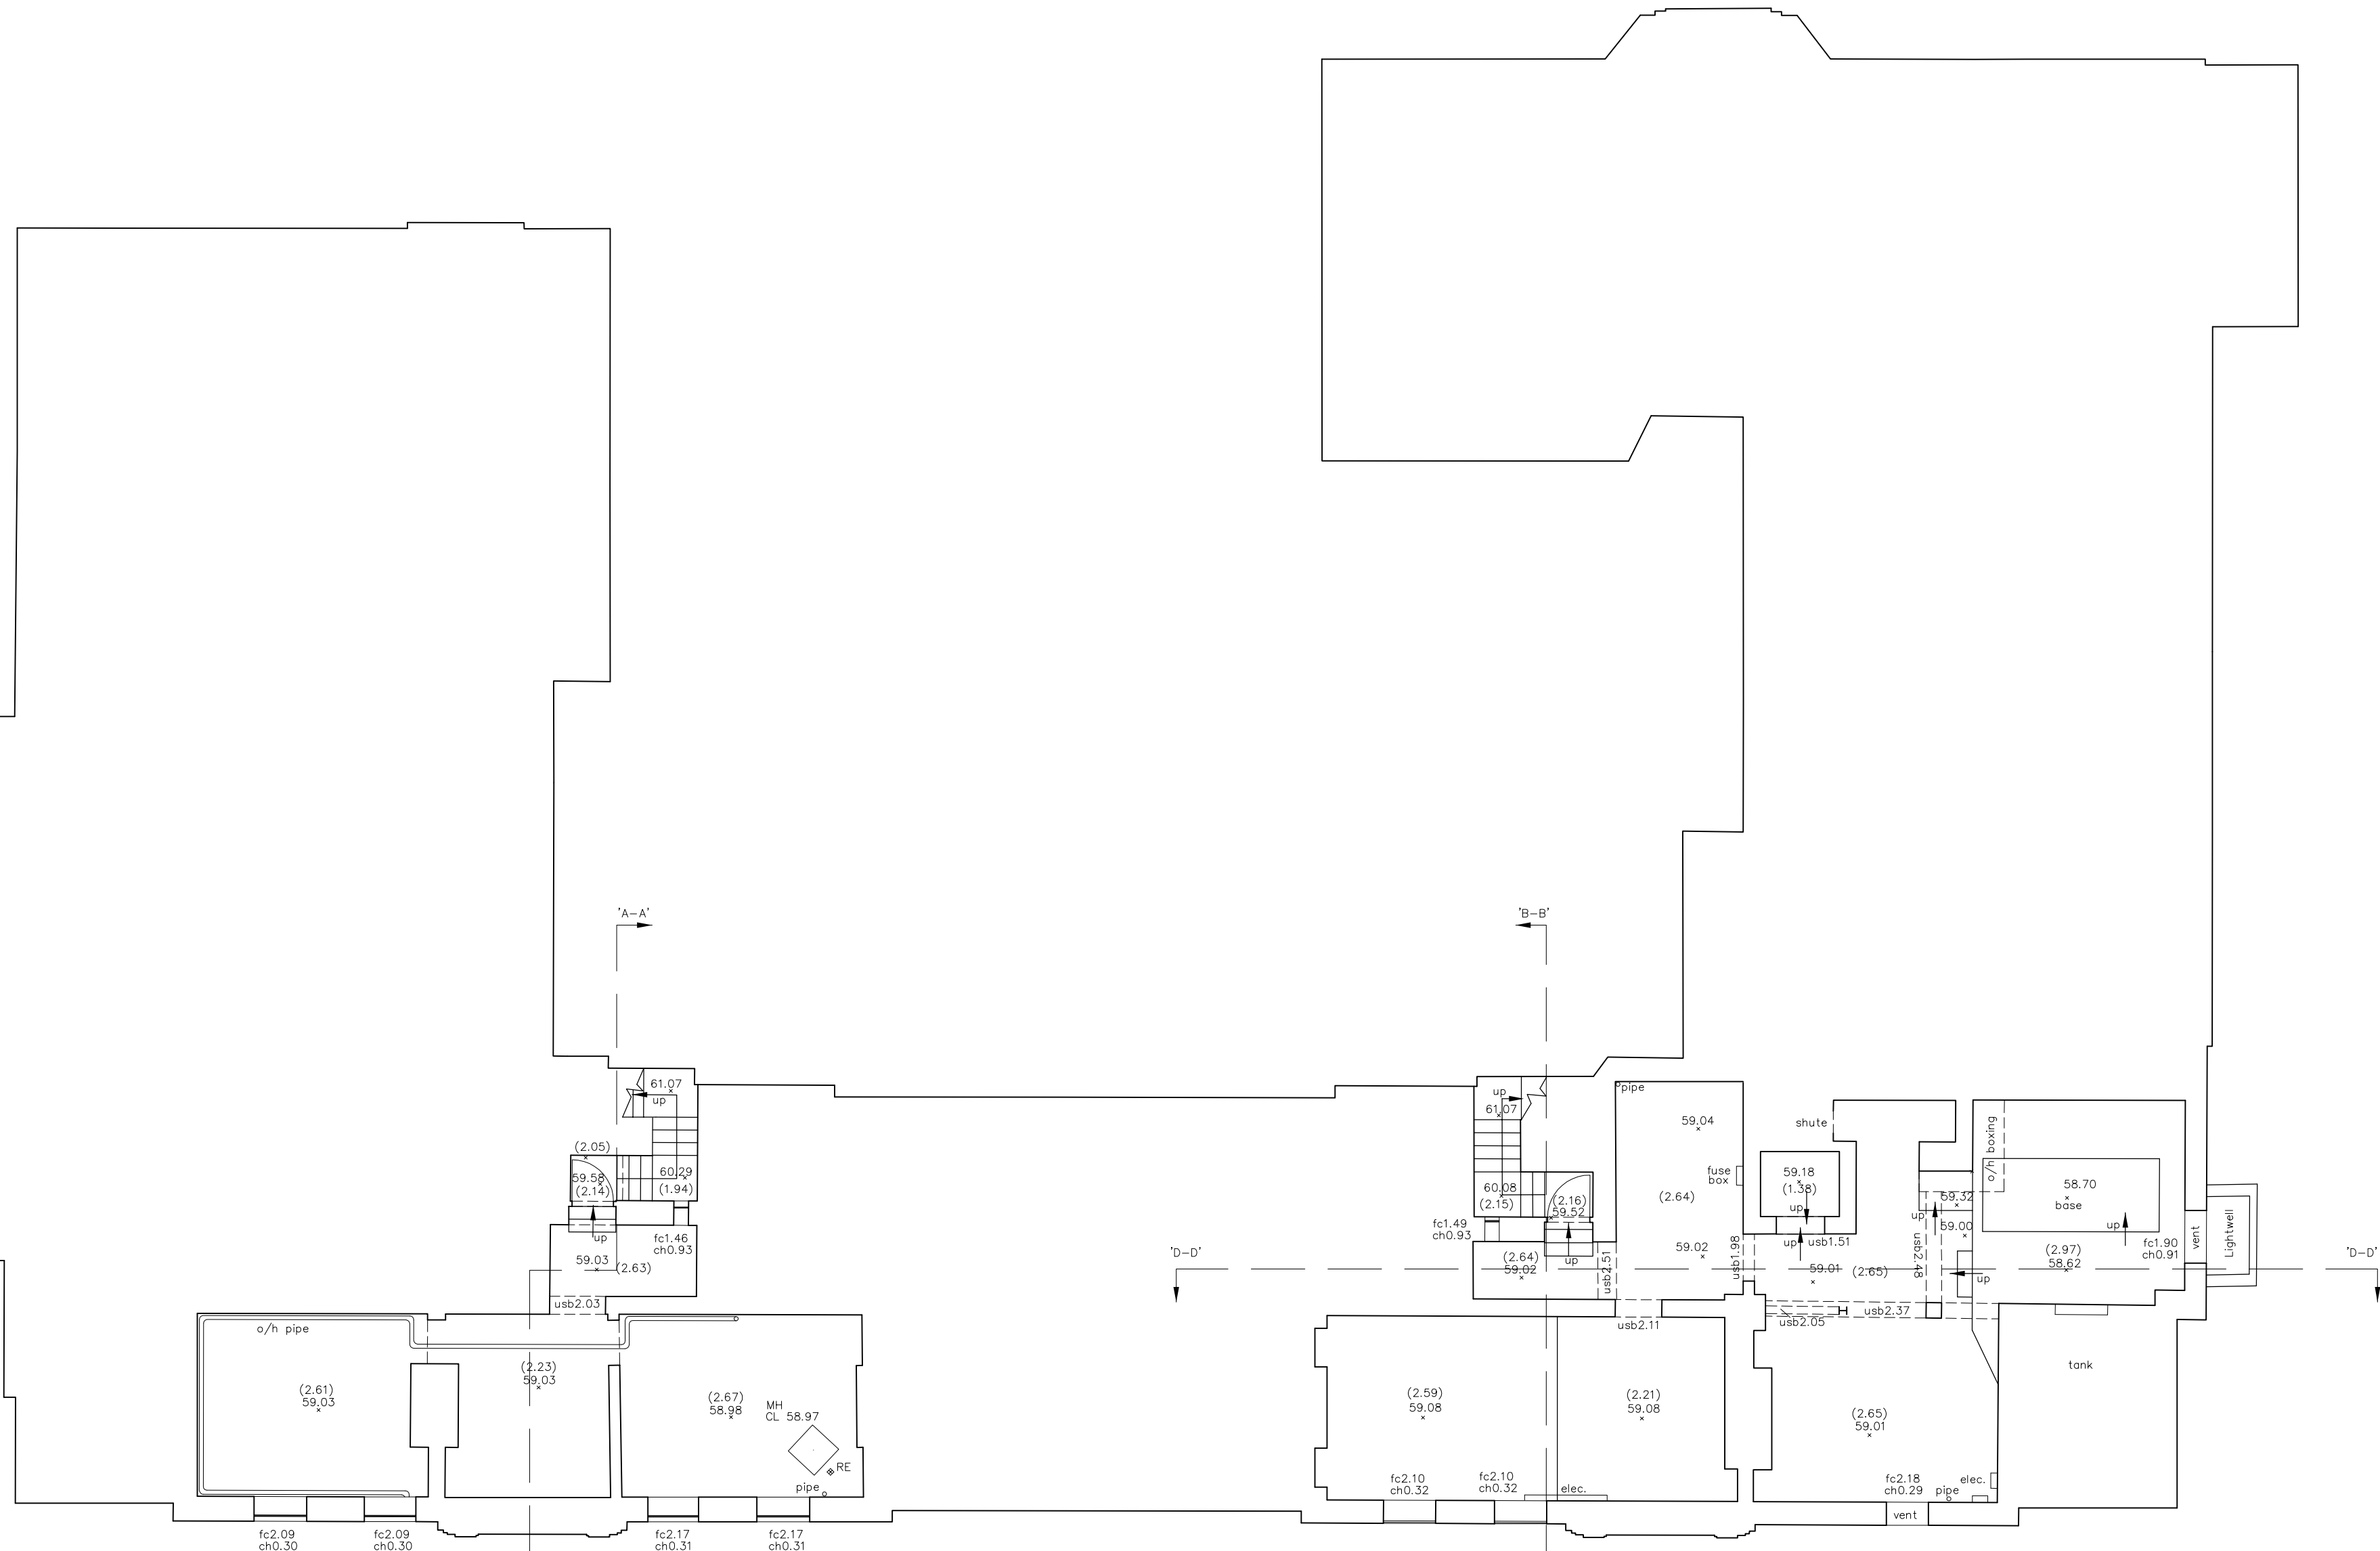


Existing Lower Ground Floor Plan

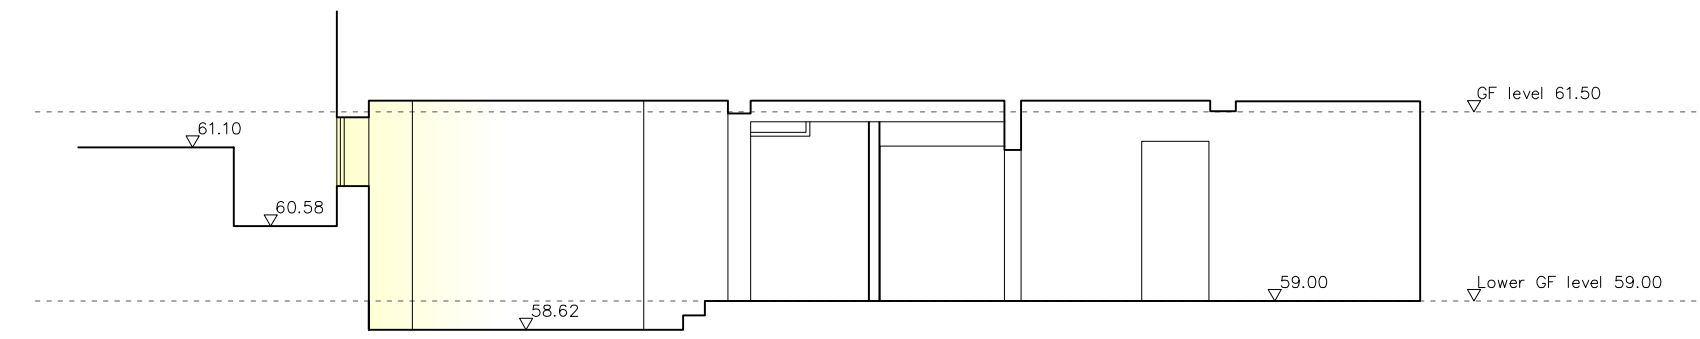


Existing Section D

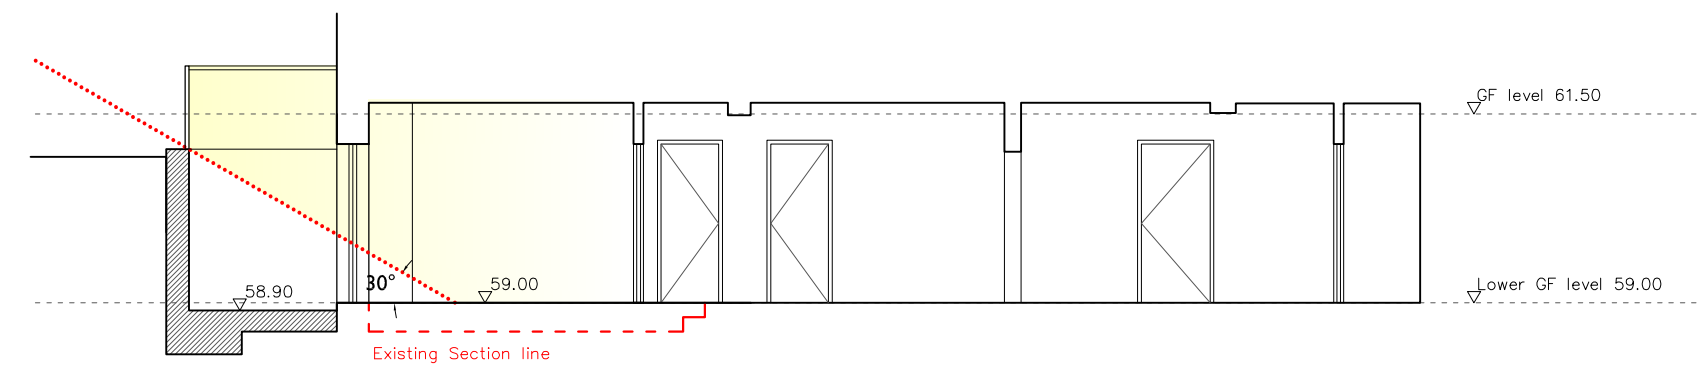

Proposed Section D

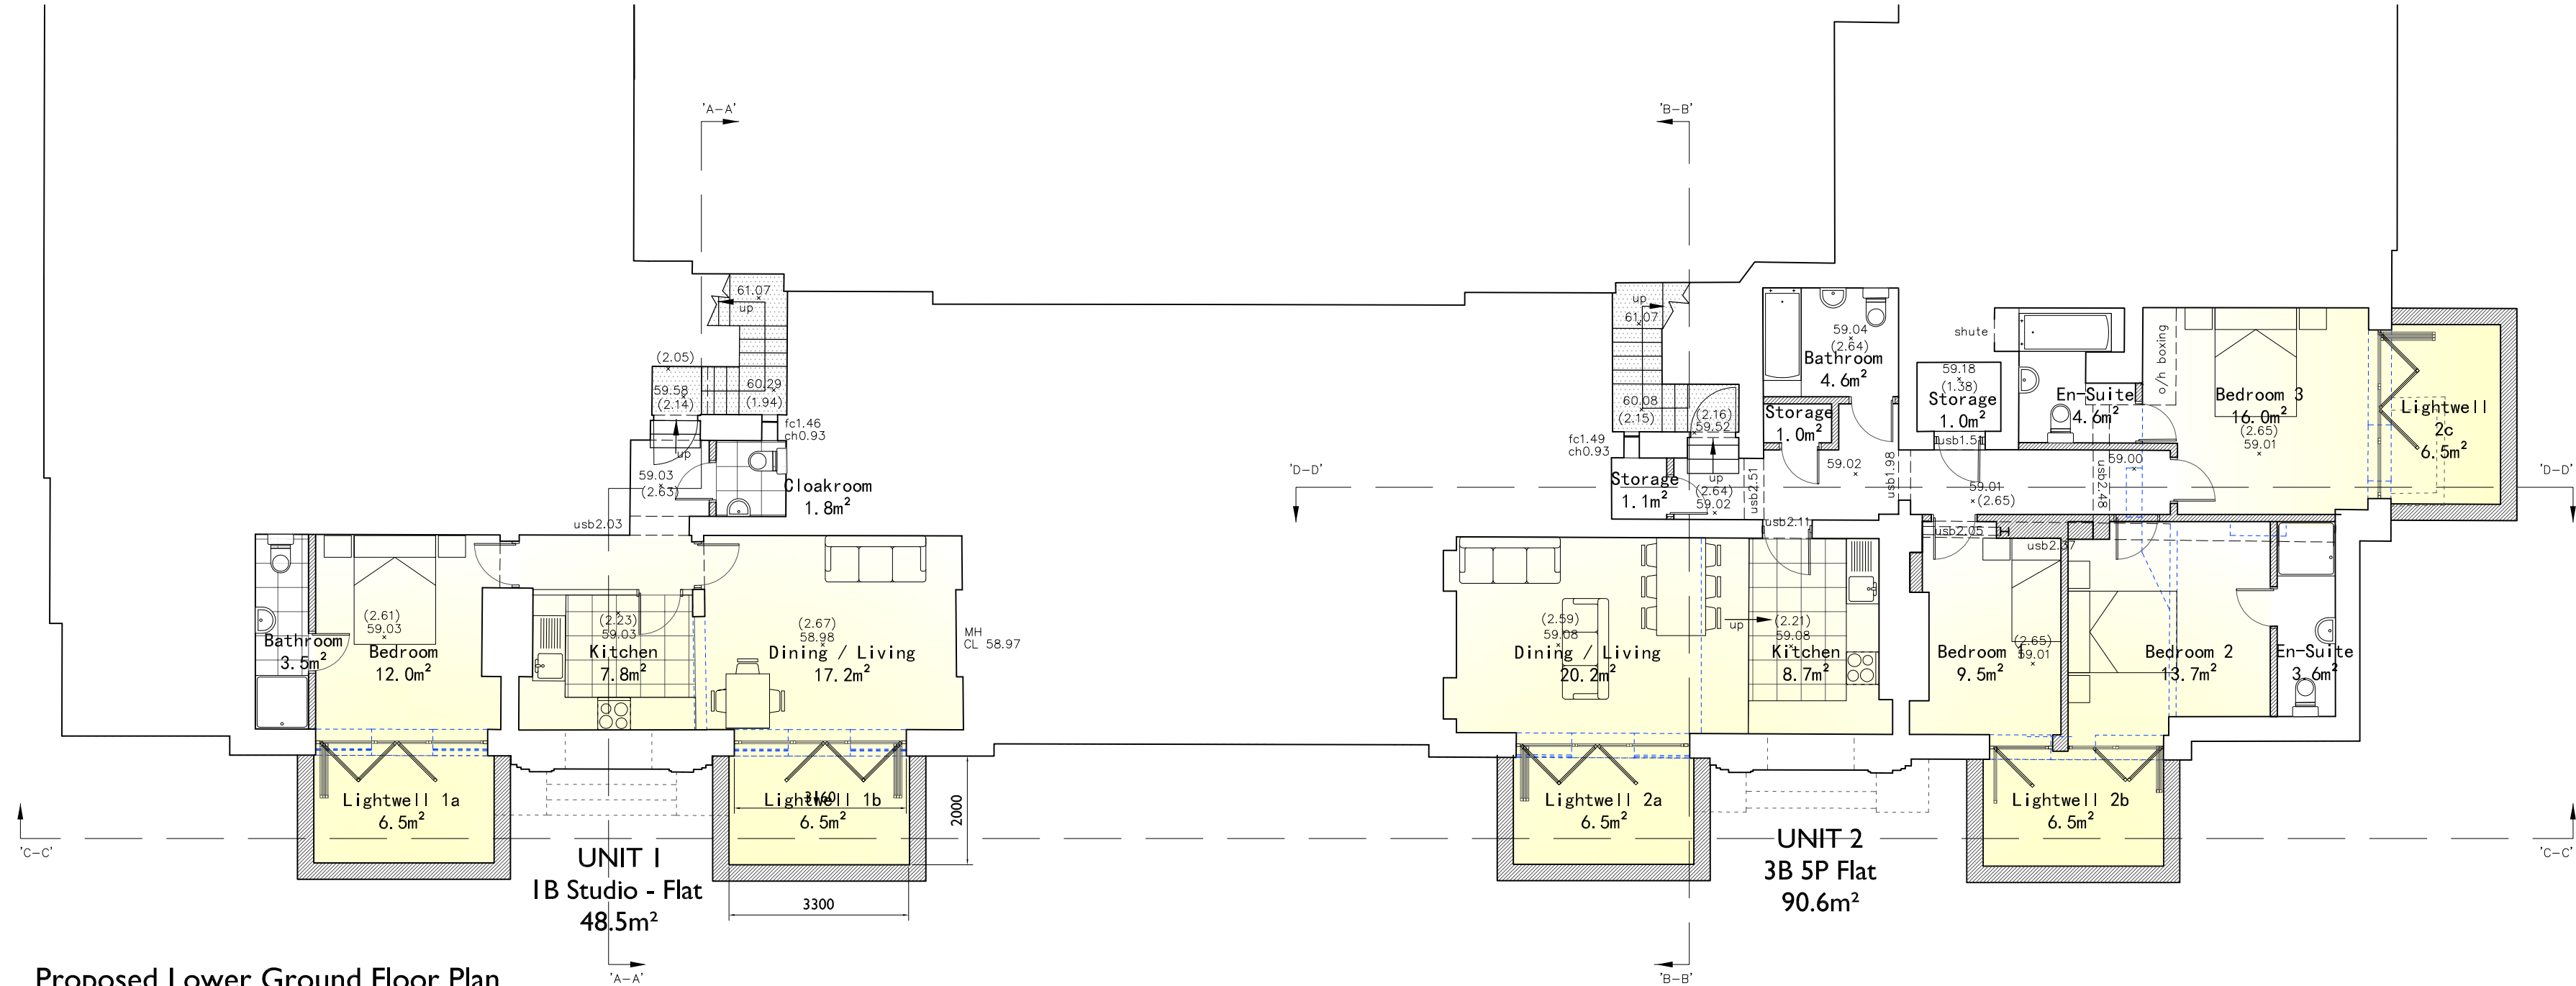

Proposed Lower Ground Floor Plan

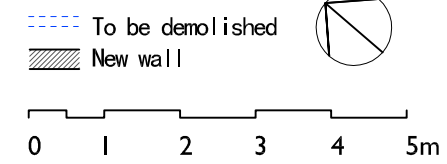

This Drawing is Copyright. ©
Note: All dimensions to be checked on site and not to be scaled from drawing.

Revision	Date
A. Amendments to Proposed Units to comply with National Described space Standards.	13.02.17

BBA
BUCKMASTERBATCUP
Architects Ltd.

CLIENT:
Carringtons

PROJECT TITLE:
**Warwick Lodge,
Shoot Up Hill, Kilburn,
London NW2 3PE**

DRAWING TITLE: **Existing & Proposed
Lower Ground Floor Plan & Section D**

SCALE: **1:100 @ A1** | DATE: **Nov. 2016**

SWANSEA 70 Water Road Swansea, SA1 4QA T - 01792 466060 F - 01792 644646 www.bbarch.co.uk info@bbarch.co.uk	LONDON One Kingdom Street Paddington Central London, W2 6BD
--	---

BBA 702.P.04A