





Scale = 1:100 @ A3

PRIMROSE GARDENS

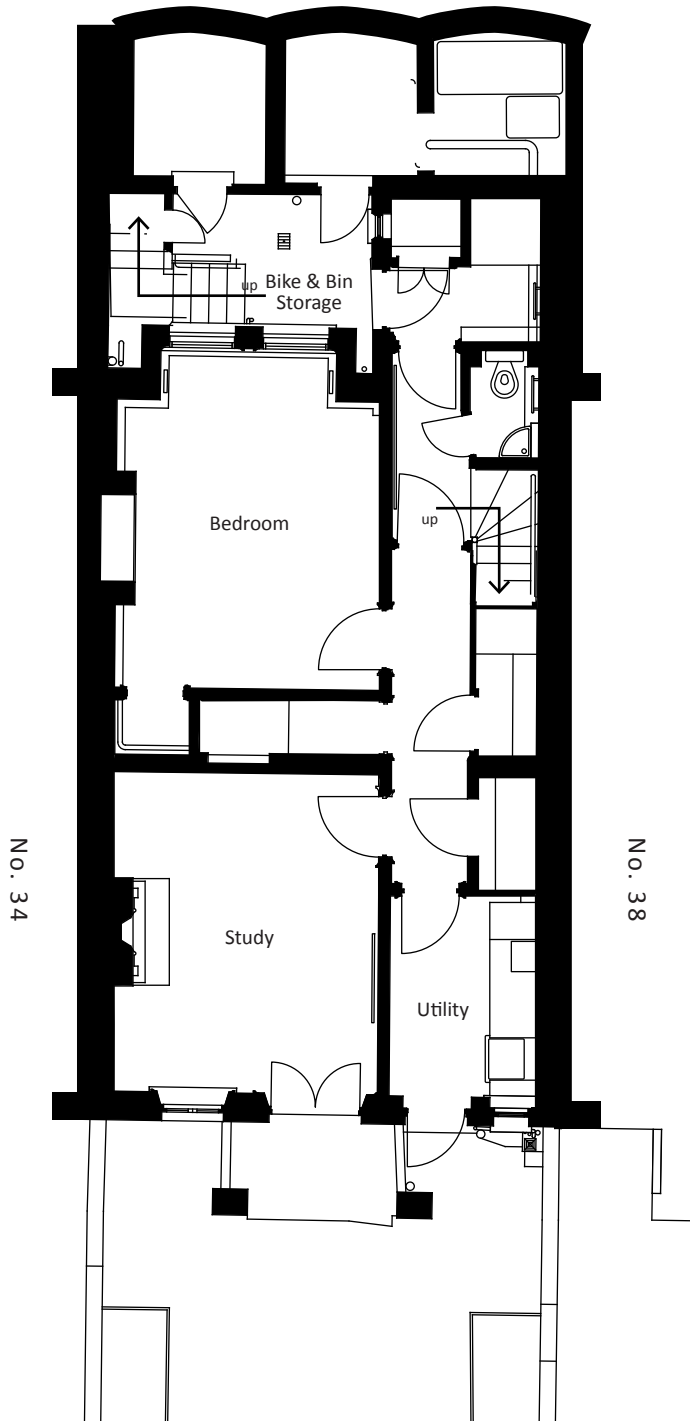

Lower Ground Floor

PRIMROSE GARDENS

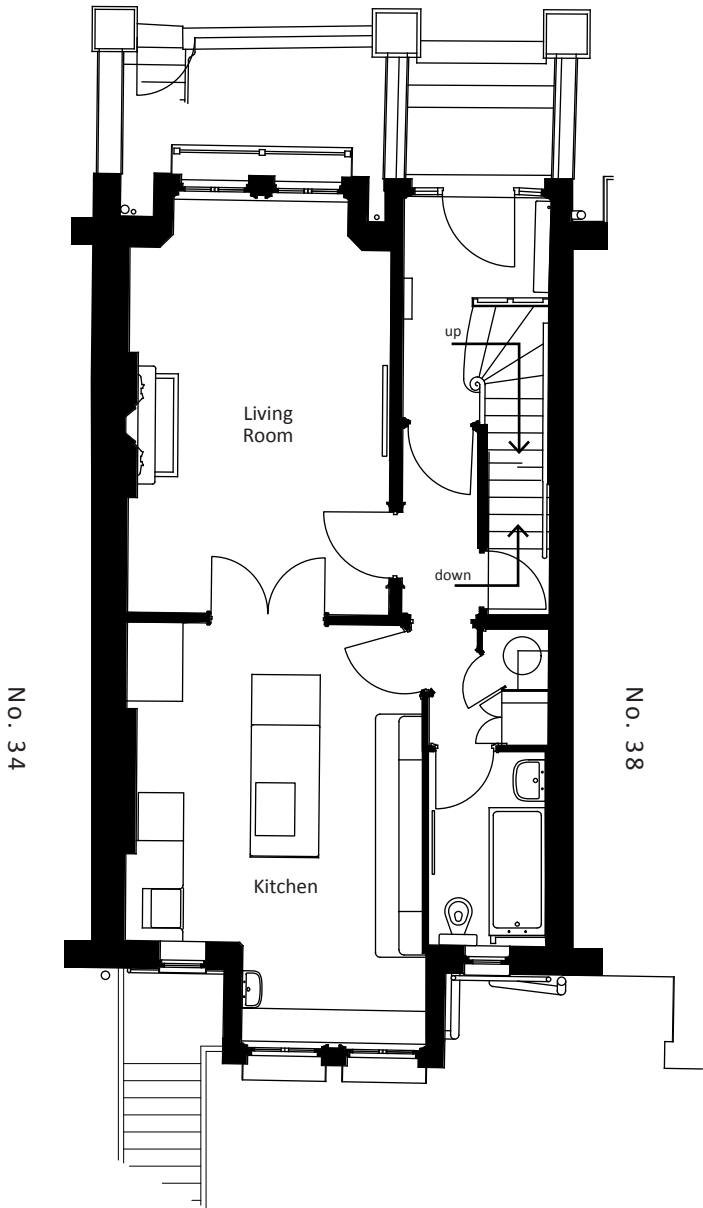

Upper Ground Floor

Future PD

Future Planning & Development Ltd  
2 Wardrobe Place  
London, EC4V 5AH  
Tel: 0207 993 8196  
Email: info@futurepd.co.uk  
www.futurepd.co.uk

Project Title

36 Primrose Gardens  
Belsize Park, NW3 4TP

Drawing Title

Existing Lower & Upper  
Ground Floors

| Scale      | Drawn | Date     |
|------------|-------|----------|
| 1:100 @ A3 | ML    | 31.01.17 |

| Drawing No | Revision |
|------------|----------|
| 04         | 02       |

These drawings are intended for planning use only.  
All dimensions should be checked and verified on site before construction.  
Drawings remain copyright of Future Planning & Development Ltd.




Scale = 1:100 @ A3


PRIMROSE GARDENS

PRIMROSE GARDENS


PRIMROSE GARDENS

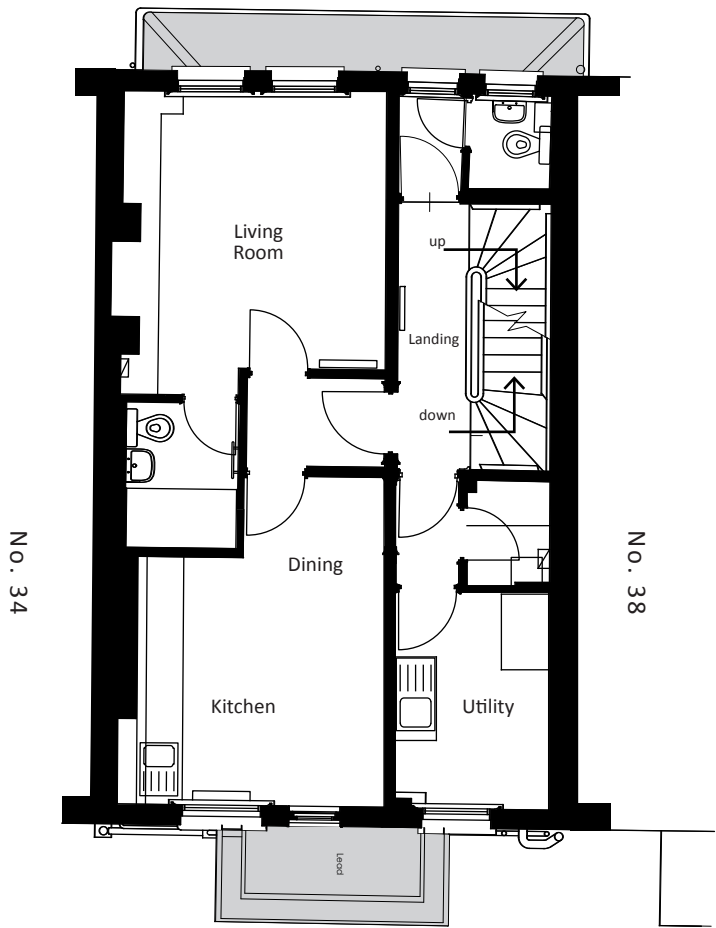

First Floor

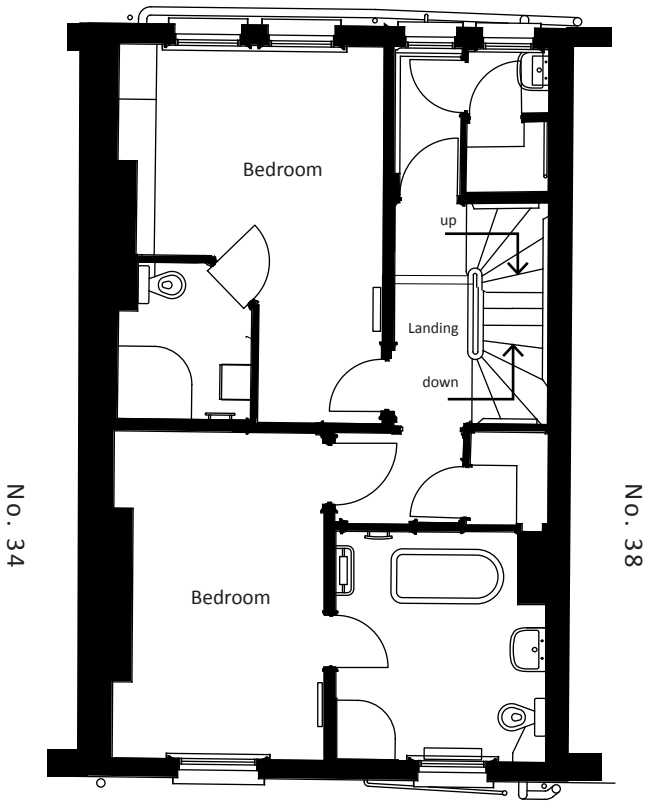

Second Floor

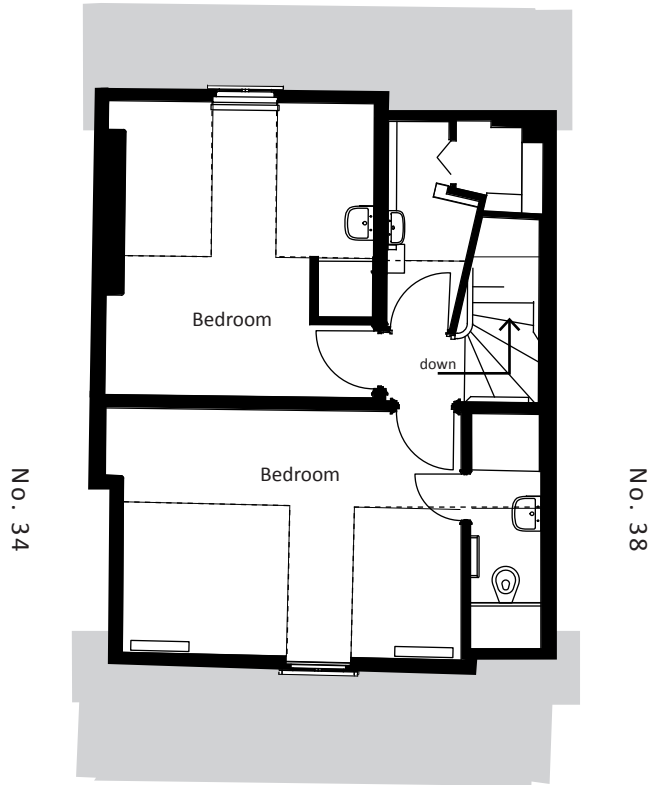

Third Floor

# Future PD

Future Planning & Development Ltd  
2 Wardrobe Place  
London, EC4V 5AH  
Tel: 0207 993 8196  
Email: info@futurepd.co.uk  
www.futurepd.co.uk

Project Title

**36 Primrose Gardens  
Belsize Park, NW3 4TP**

Drawing Title

**Existing First, Second &  
Third Floor Plans**

| Scale      | Drawn | Date     |
|------------|-------|----------|
| 1:100 @ A3 | ML    | 31.01.17 |

| Drawing No | Revision |
|------------|----------|
| 05         | 02       |

These drawings are intended for planning use only.  
All dimensions should be checked and verified on site before construction.  
Drawings remain copyright of Future Planning & Development Ltd.