





Front Elevation

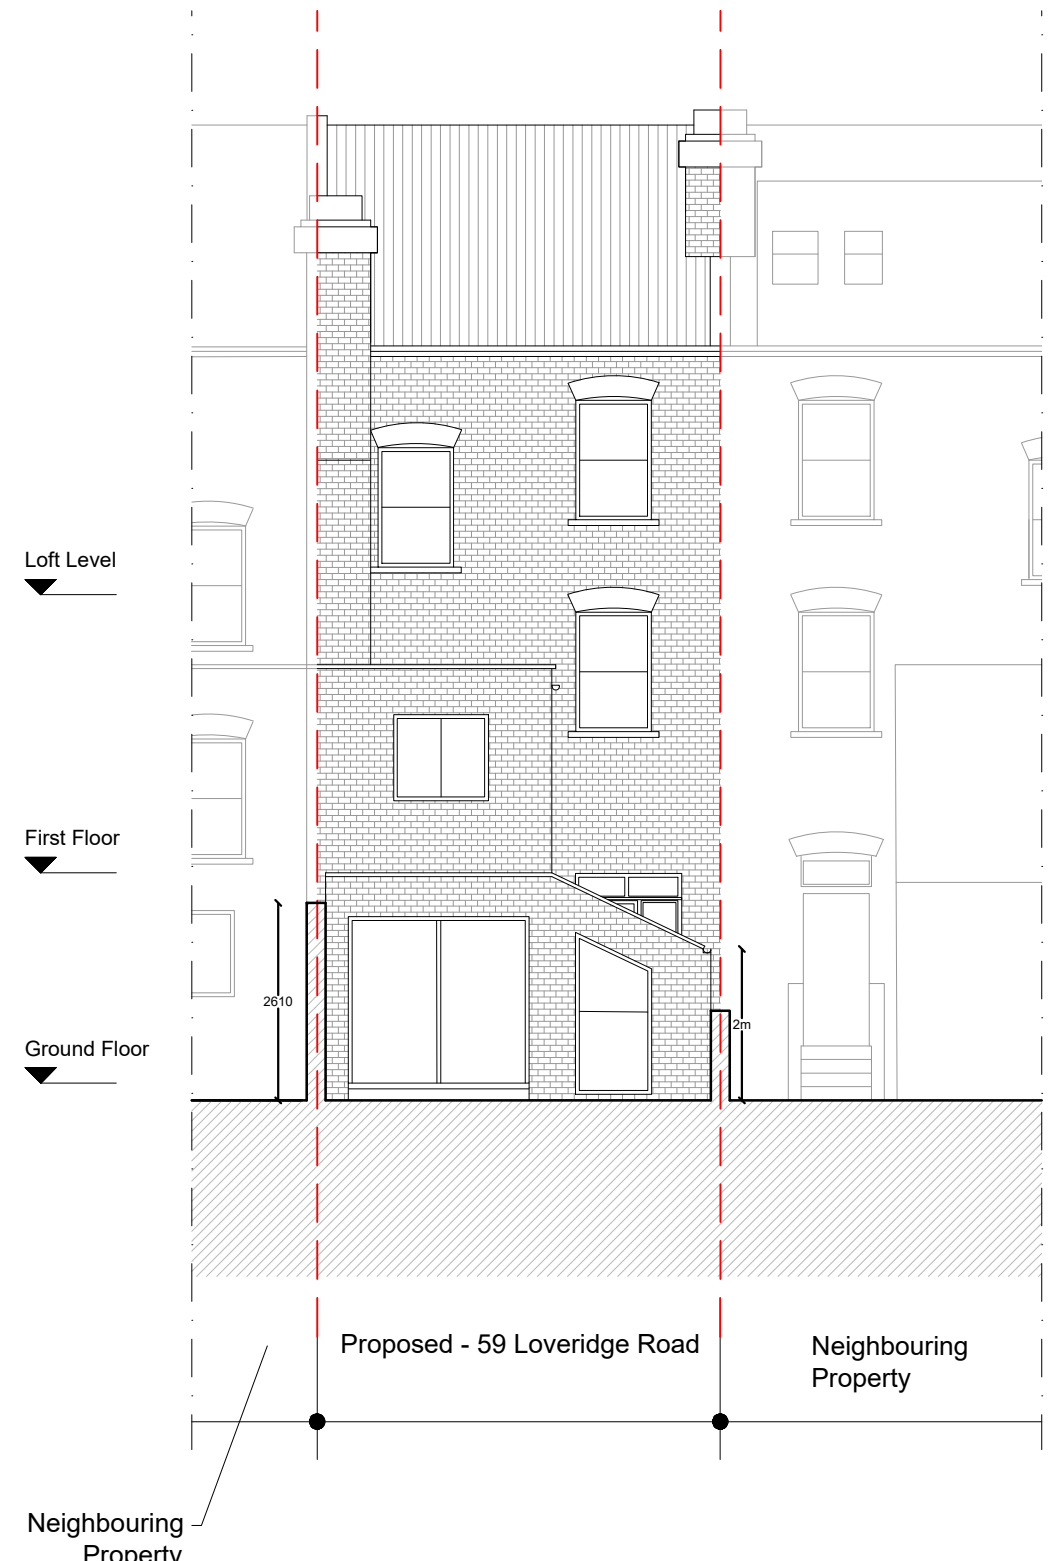

Rear Elevation

 

Dimensions Written dimensions to be taken in preference to scaled dimensions. The Contractor is responsible for checking all dimensions before work starts.

Local Authority All work is to be carried out to the requirements, and to the satisfaction of the Local Authority. These drawings are for planning purposes only.

Discrepancies Any discrepancies to be brought to the attention of Drawing And Planning Ltd. Immediately.

REVISIONS				
REV	DATE	DESCRIPTION	BY	CH

PROJECT TITLE
Ground Floor Flat
59 Loveridge Road

DATE
Feb 2017

REVISION
/

DRAWING TITLE
Proposed-Front/Rear Elev

CLIENT
Duncan Kreeger

DRAWING No.
LOVRD-E101

SCALE @ A3
1:100

