

DO NOT SCALE FROM THIS DRAWING.
ALL DIMENSIONS TO BE CHECKED ON SITE.
COPYRIGHT RESERVED.

Property Boundary

- 1 - Existing clay tiled roof & loft external wall
- 2 - Existing cementitious white painted render
- 3 - Existing white painted timber window / door
- 4 - Existing London stock brick
- 5 - Existing timber deck
- 6 - Existing dark grey VELUX style glazed roof vent
- 7 - Existing black painted metal balustrade
- 8 - Existing half-round black PVC gutter & black PVC RWP
- 9 - Existing felt roof (loft)

REVISIONS			
SCALE	DATE	DRAWN	CHECKED
1:50	10-01-17	LZ	RRF

PROJECT

26 MAKEPEACE AVENUE


DRAWING

EXISTING FRONT ELEVATION

Phoenix Yard, 65 Kings Cross Road, London WC1X 9LW
+44 (0) 207 239 4920 info@zdarchitects.com



DRAWING No. 16-017-P-008

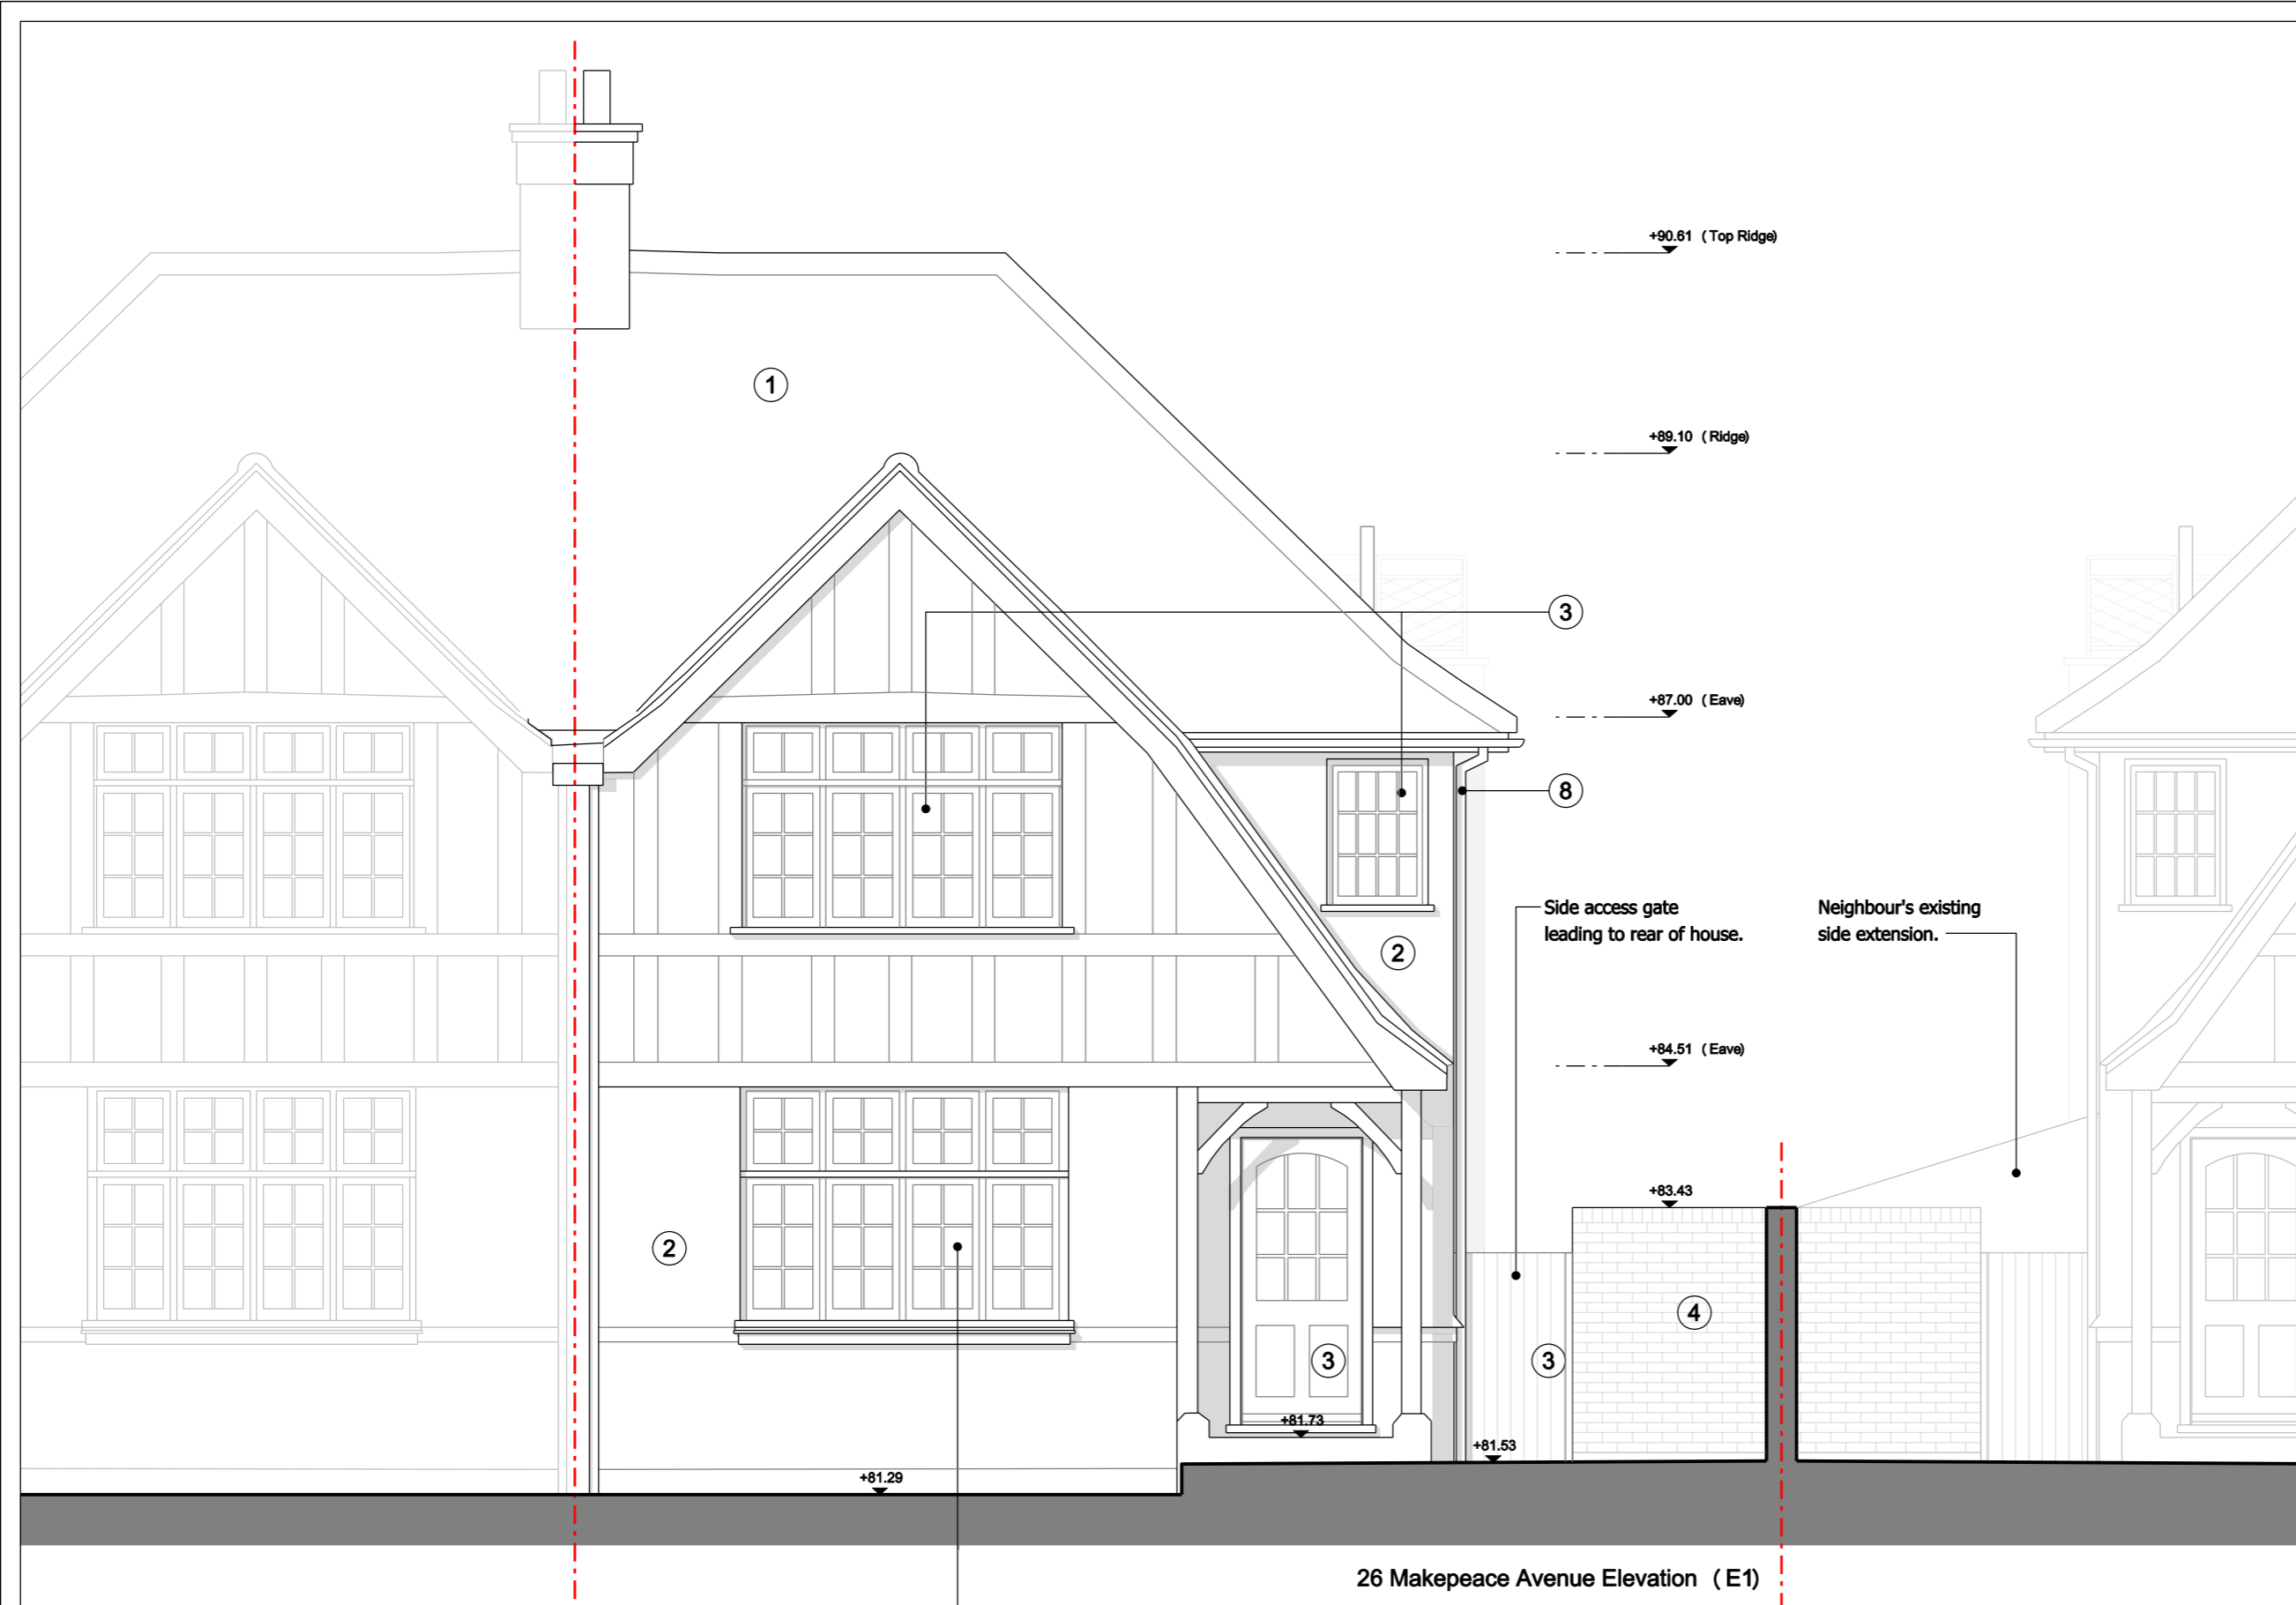

26 Makepeace Avenue Elevation (E1)