


MAKEPEACE AVENUE

NOTES ORIGINAL A3

DO NOT SCALE FROM THIS DRAWING.  
ALL DIMENSIONS TO BE CHECKED ON SITE.  
COPYRIGHT RESERVED.

Property Boundary

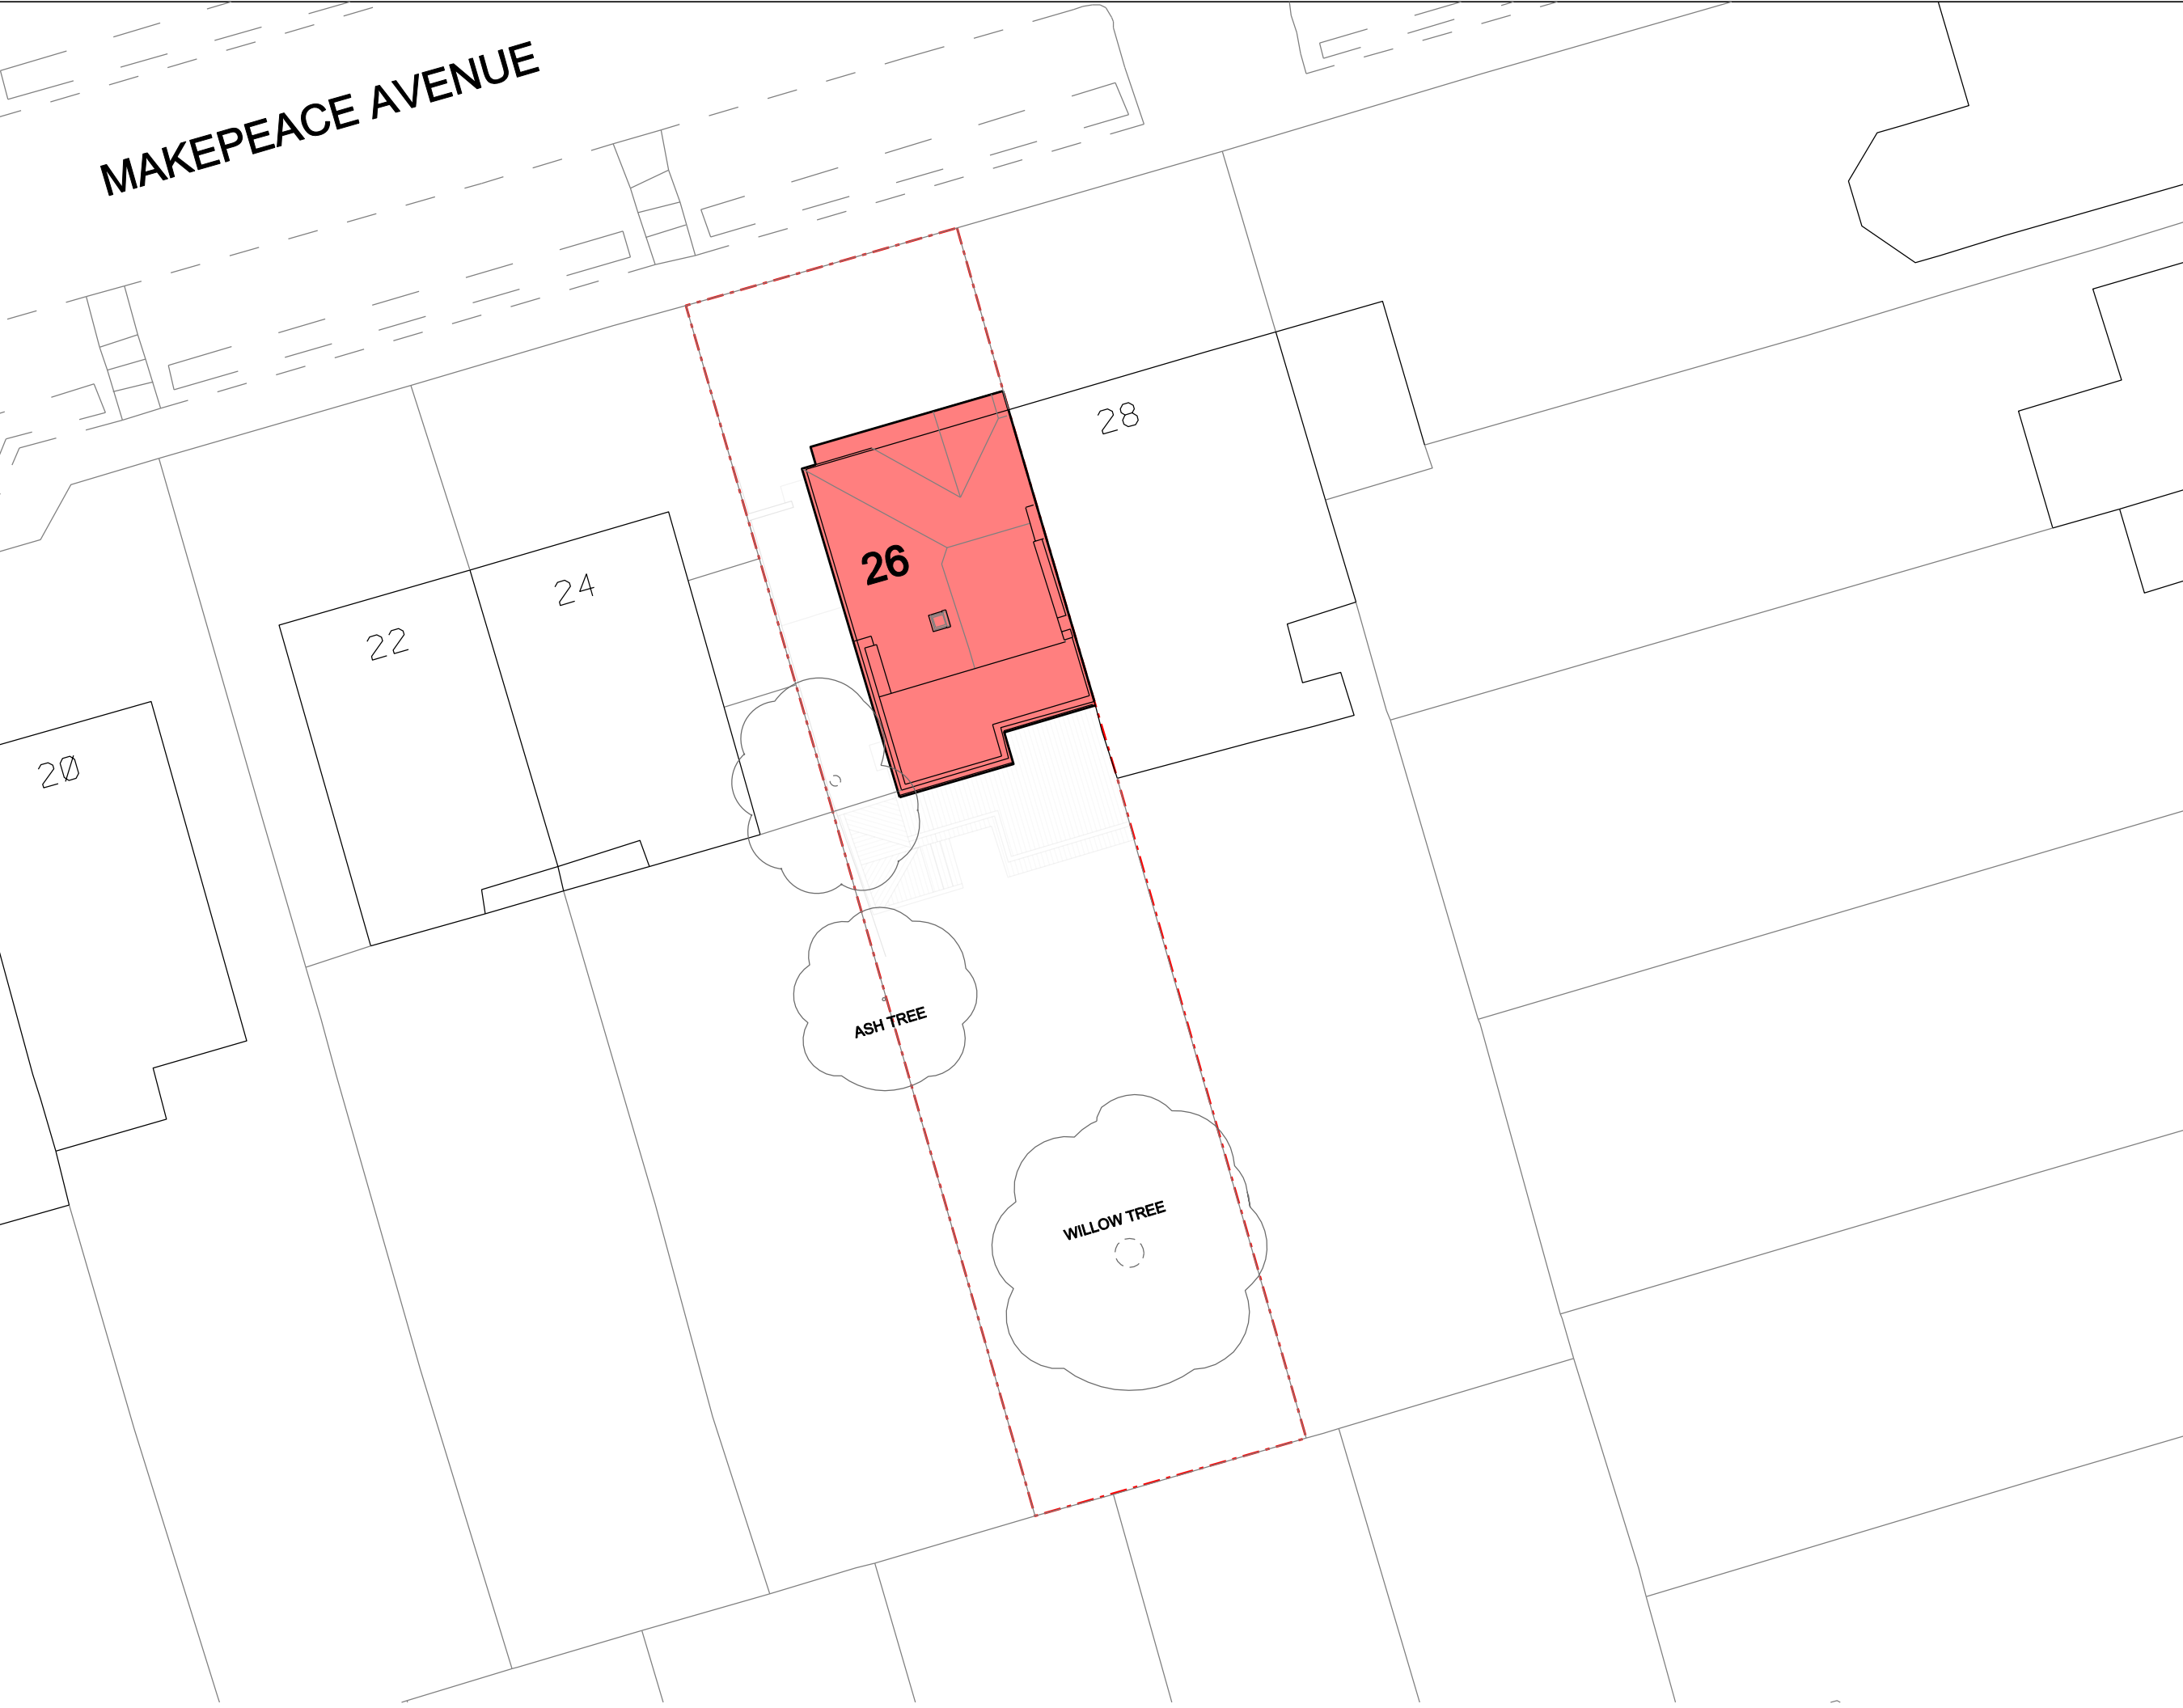

REVISIONS

SCALE	DATE	DRAWN	CHECKED
1:200	10-02-17	RRF	LZ

PROJECT  
**26 MAKEPEACE AVENUE**

DRAWING  
**SITE PLAN**

Phoenix Yard, 65 Kings Cross Road, London WC1X 9LW  
+44 (0) 207 239 4920 info@zdarchitects.com



DRAWING No. **16-017-P-002** REV