


1 FRONT ELEVATION / DOUBLE SIDED GRAPHIC

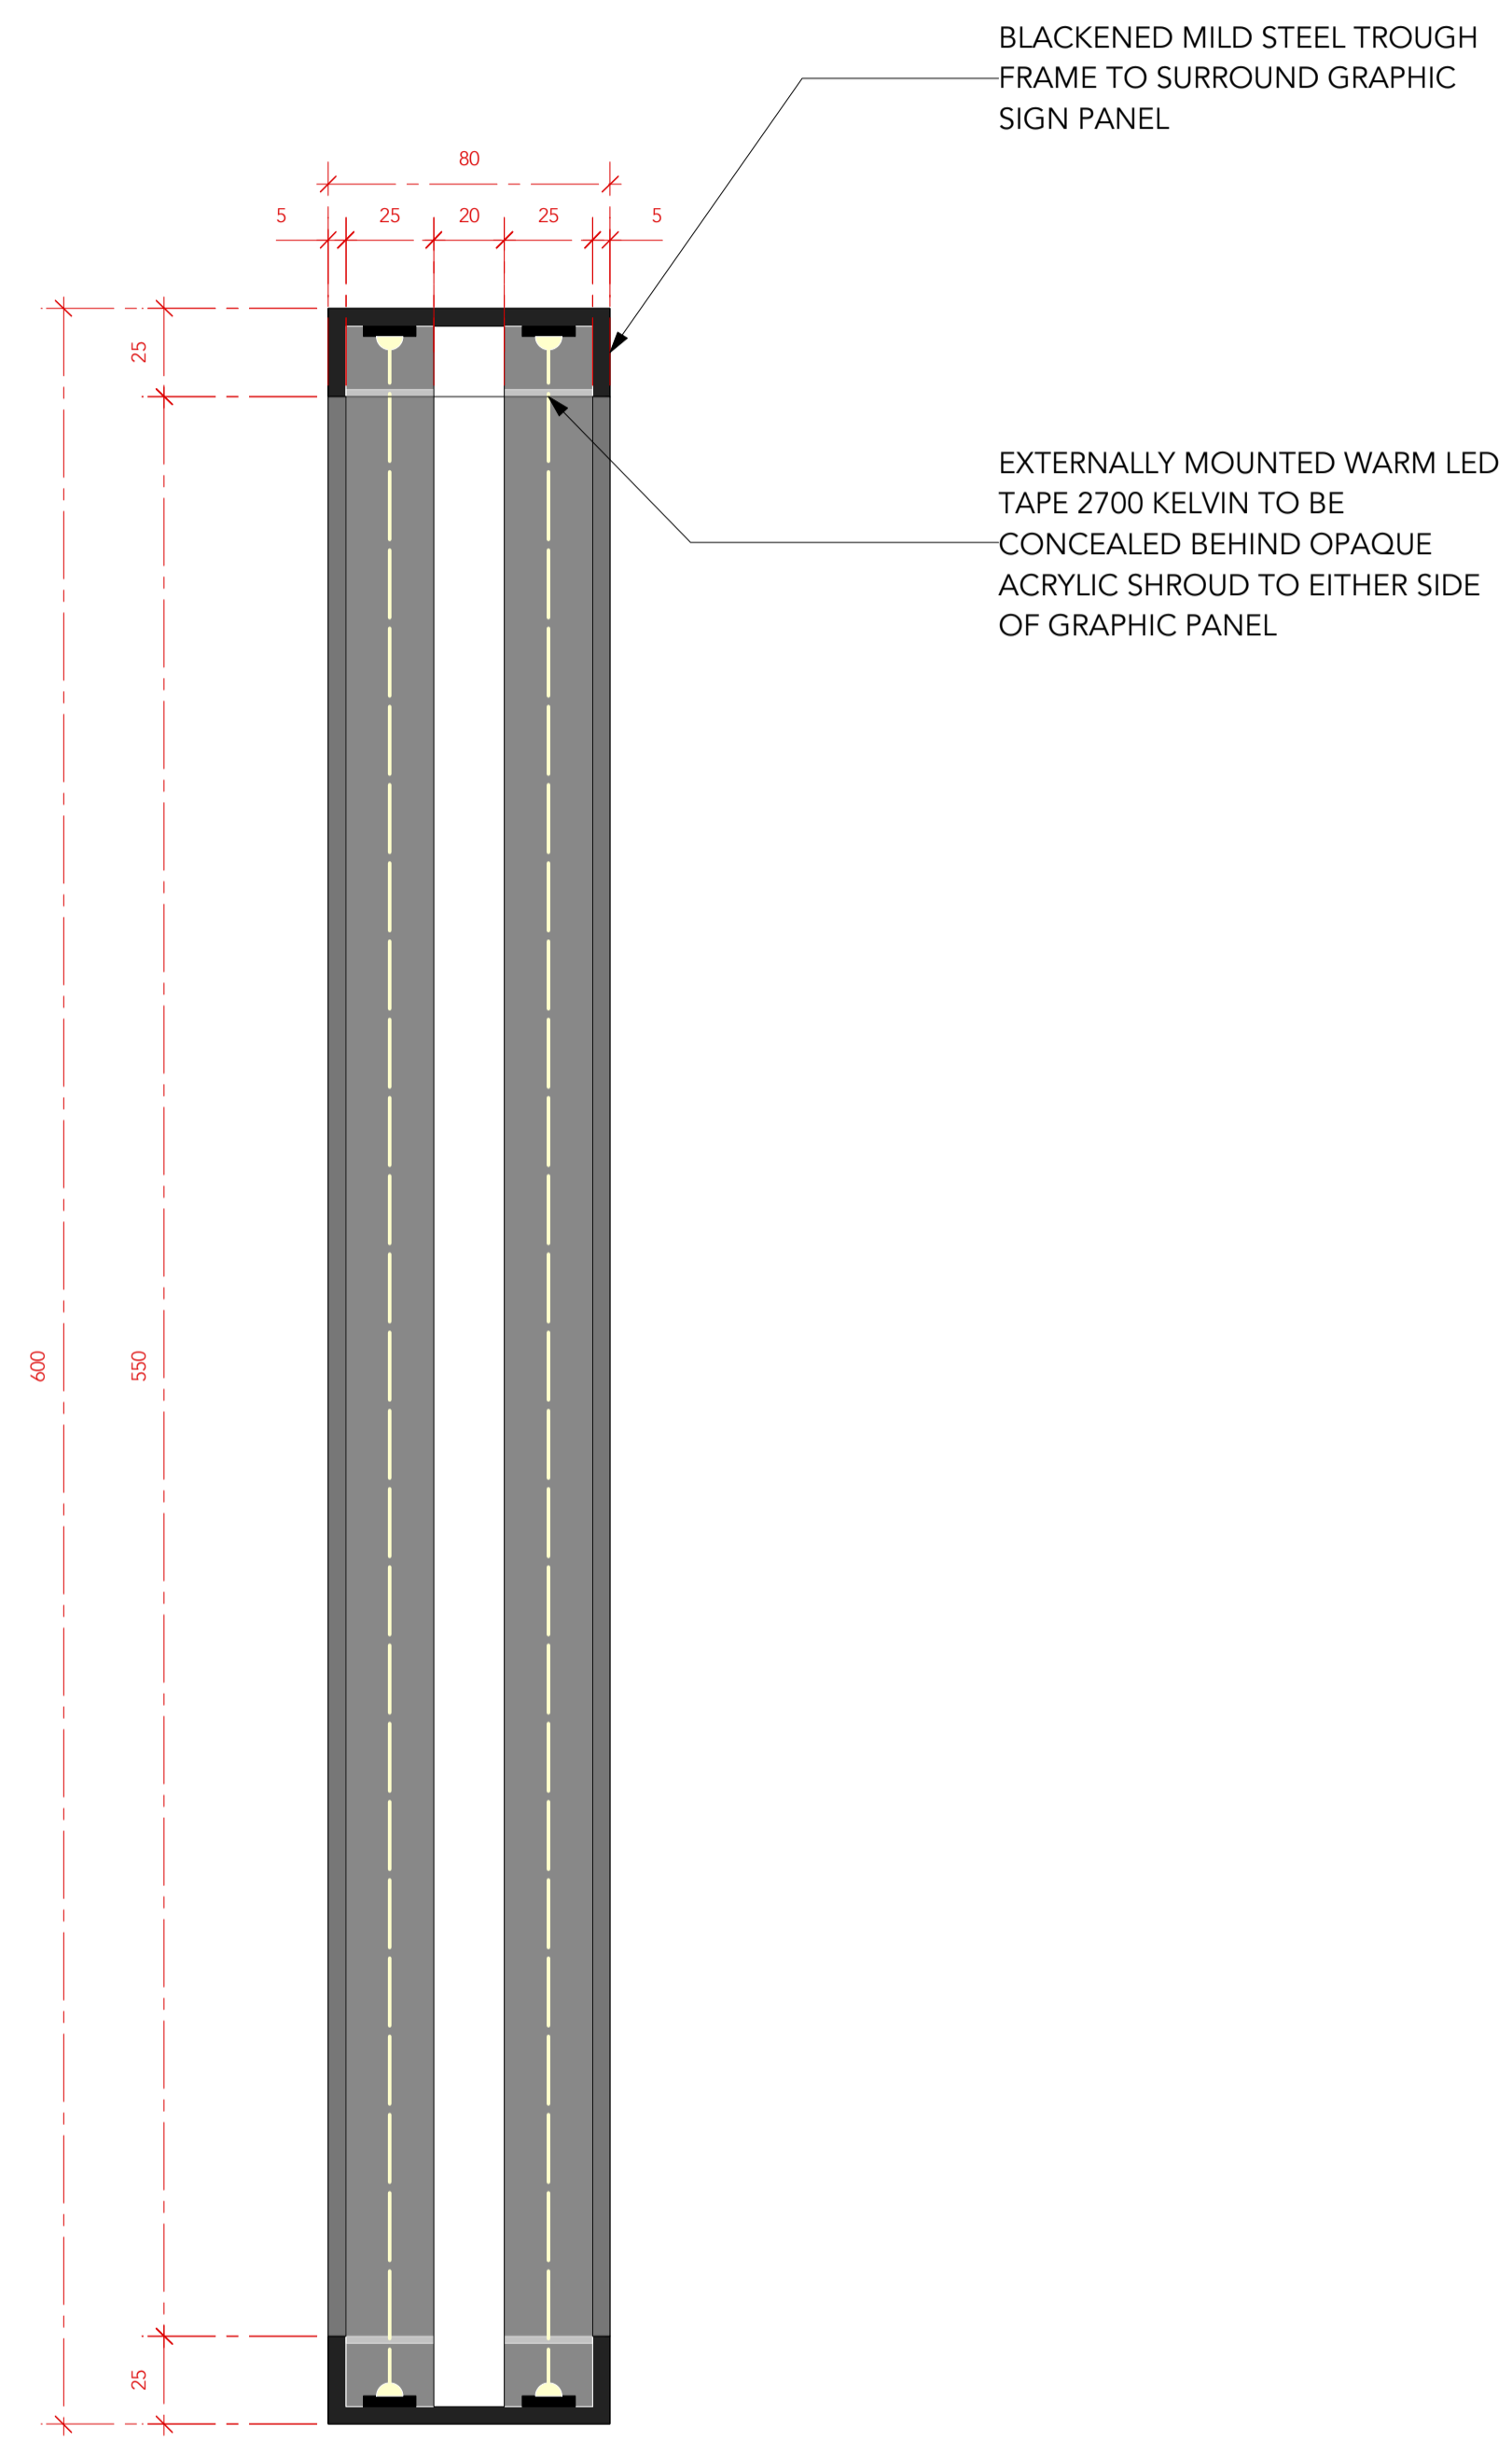

2 SECTION AA

THIS DRAWING IS THE PROPERTY OF ARTICLE DESIGN STUDIO LTD. COPYRIGHT IS RESERVED BY THEM AND THE DRAWING IS ISSUED ON THE CONDITION THAT IT IS NOT COPIED, REPRODUCED, RETAINED OR DISCLOSED TO ANY UNAUTHORISED PERSON, EITHER WHOLLY OR IN PART WITHOUT CONSENT IN WRITING OF ARTICLE DESIGN STUDIO LTD.

DO NOT SCALE THIS DRAWING. FIGURED DIMENSIONS ONLY ARE TO BE USED IN PREFERENCE TO SMALL SCALE DRAWINGS. ALL DIMENSIONS ARE TO BE CHECKED ON SITE BEFORE ANY WORK PROCEEDS. ANY ERRORS OR OMISSIONS ARE TO BE REPORTED TO THE DESIGNER. IF IN DOUBT ASK.

THE CONTRACTOR IS TO PROVIDE FULL SIZED SETTING OUT DRAWINGS BASED ON INFORMATION CONTAINED IN THIS DRAWING FOR THE DESIGNER'S APPROVAL PRIOR TO COMMENCING MANUFACTURE.

THIS DRAWING IS TO BE READ IN CONJUNCTION WITH ALL THE RELEVANT CONSULTANTS AND/OR SPECIALIST'S DRAWINGS OR DOCUMENTS AND ANY DISCREPANCIES OR VARIATIONS ARE TO BE NOTIFIED TO THE DESIGNER BEFORE THE AFFECTED WORK COMMENCES.

REVISIONS:

CODE:	DATE:	DESCRIPTION:
A	13.02.2017	REVISED DESIGN WITH EXTERNAL ILLUMINATION

ARTICLE DESIGN STUDIO ARTICLE DESIGN STUDIO LTD
2 MOUNT STREET
LEWES
BN7 1HL
Tel: +44 (0)777 3010535

PROJECT NO: 028 CLIENT/PROJECT: BUBBLEDOGS

SITE ADDRESS:
70 CHARLOTTE STREET
LONDON
W1T 4QG

DATE: 31/10/2015 DRAWN: KJM CHECKED: KJM SCALE: Scale 1:5 @ A1

TITLE:
SIGNAGE SKETCH

STATUS:
FOR INFORMATION

DWG. NO: 028-900 REV: A