
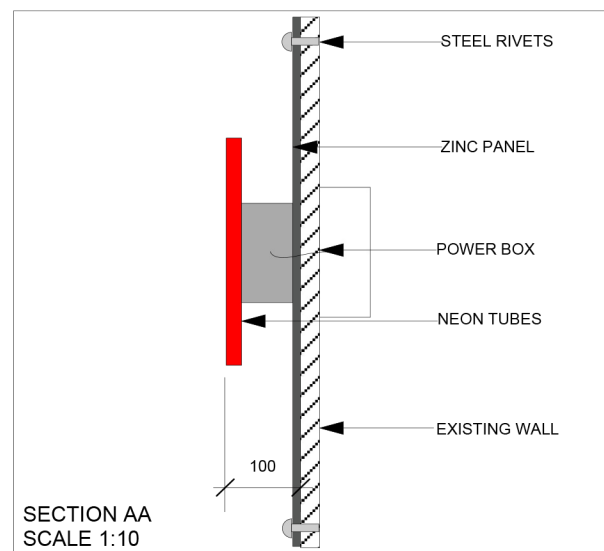
 
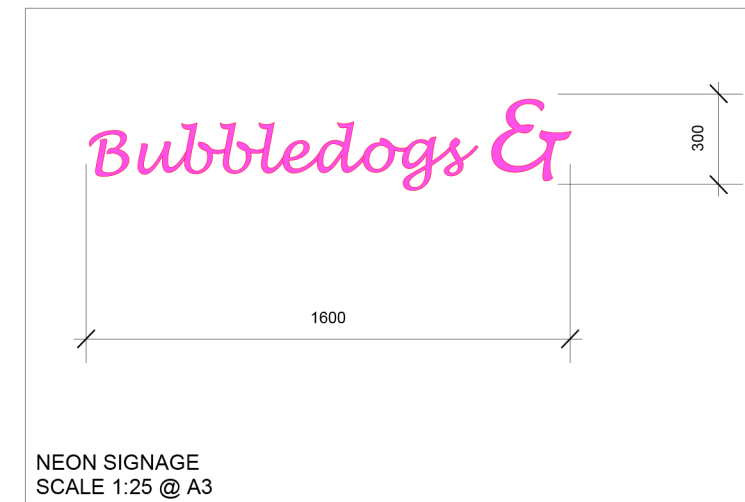
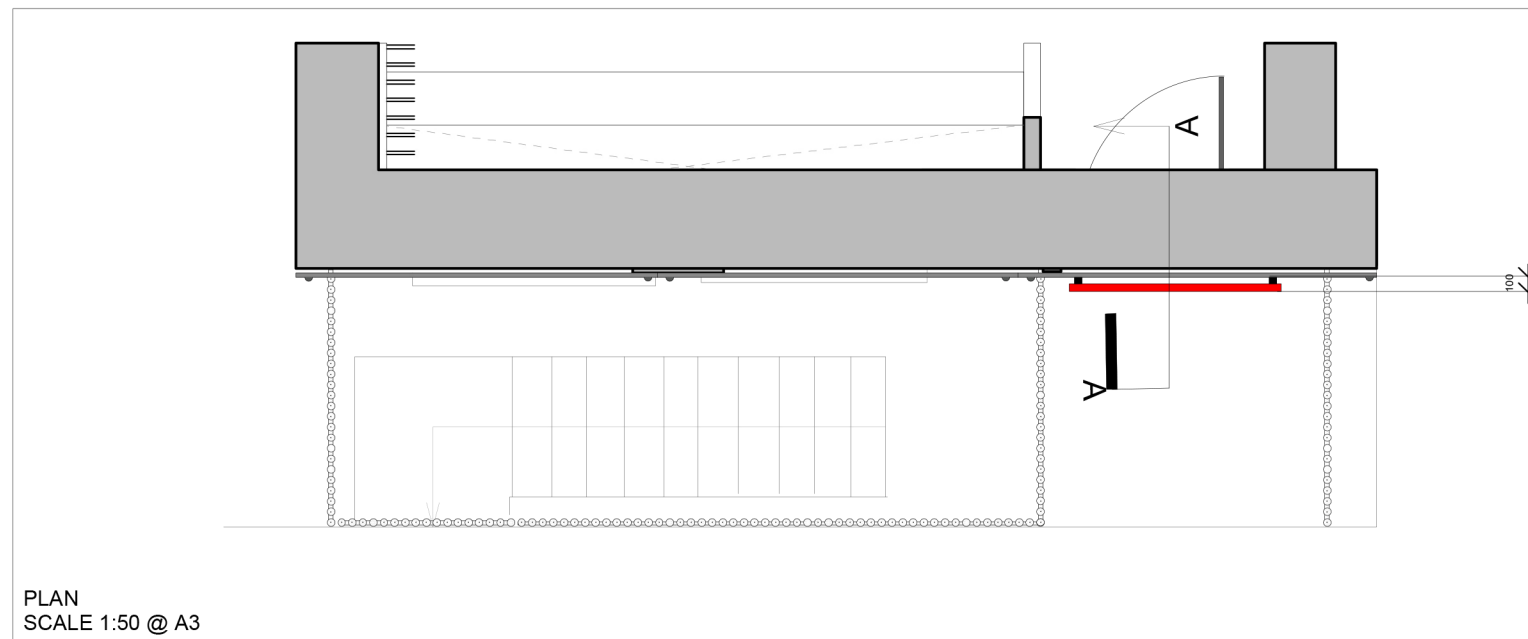
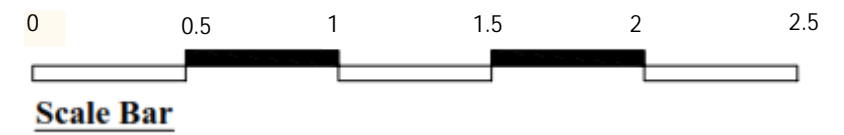


ELEVATION - SHOP FRONT  
SCALE 1:50 @ A3

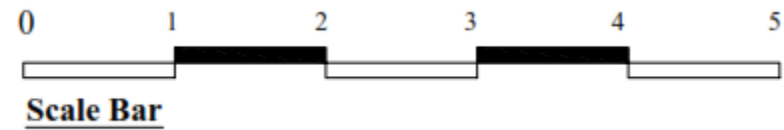

REVISIONS:				
No:	Description:	Date:	Drawn:	Checked:
A	SECTION ADDED OF SIGNAGE	29.05.2012	AM	

THIS DRAWING IS UNDER COPYRIGHT AND NO PORTION SHOULD BE USED WITHOUT PRIOR CONSENT. USE FIGURED DIMENSIONS ONLY. ALL FIGURED DIMENSIONS SHOWN ARE TAKEN FROM FINISHED SURFACES. ALL DIMENSIONS AND LEVELS MUST BE CHECKED ON SITE AND ANY INCONSISTENCIES REPORTED IMMEDIATELY TO B3 PRIOR TO PUTTING WORKS IN HAND.

B3 Designers Ltd Unit 3, 51 Derbyshire Street, London E2 6HQ Tel: +44 (0)20 7729 8111 Fax: +44 (0)20 7729 8124		PROJECT: <b>CHARLOTTE STREET</b>	CLIENT: <b>JYOTIN &amp; KARAM</b>
TITLE: SHOPFRONT ELEVATION - SIGNAGE		DATE: APRIL 2012	SIGNATURE: AM
DRAWING NUMBER: 789	COMP. REF: B3	DWG. REF: 14ELV	SCALE: AS SHOWN
JOB NUMBER:	GF	SHEET: 03	REV: A