




EXISTING REAR ELEVATION
SCALE 1:50

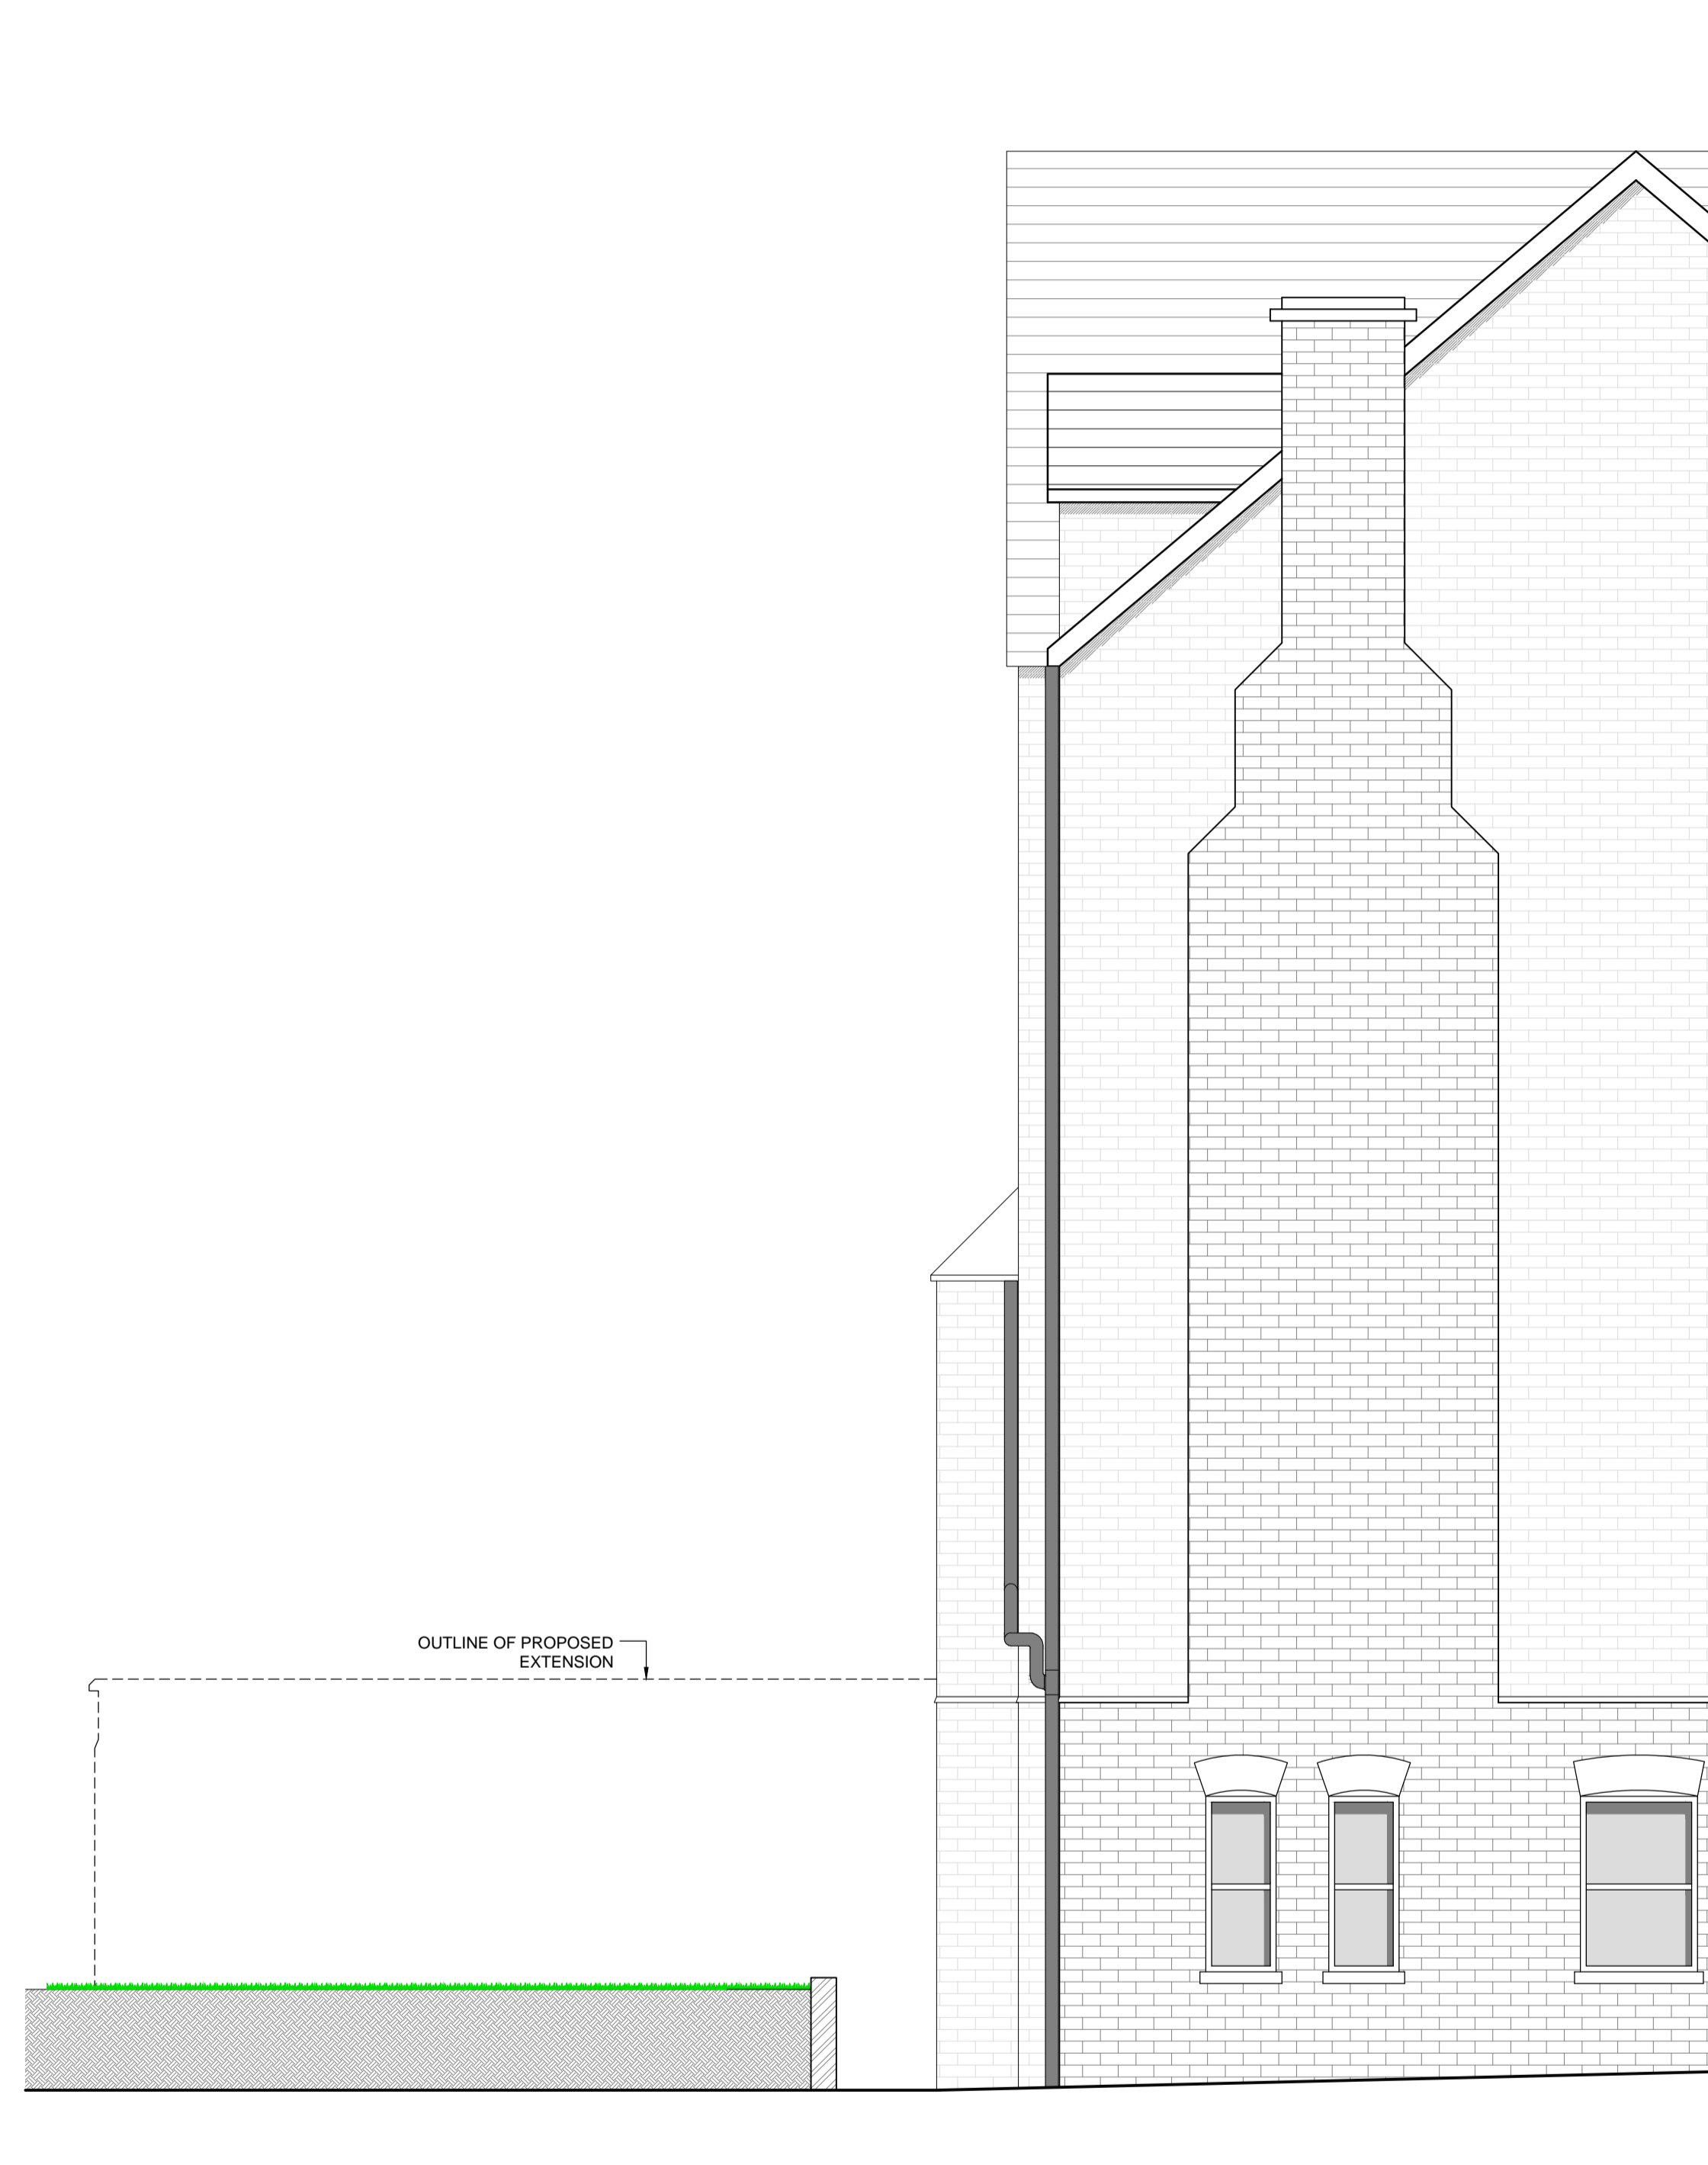

EXISTING SIDE ELEVATION
SCALE 1:50

Rev	Date	Revisions
A	27-02-2013	AMENDED BRICK HATCHING
A	15-02-2013	ADDED GUTTER DOWN PIPES, AND STAIR RAILINGS

© copyright
Westall Walker Associates
DESIGN AND BUILD STUDIO
PO BOX 21 HASTINGS TN34 3WD
TEL/FAX: 01424 717550 MOB: 07713 157167

Client Mr & Mrs Hatch
1a Primrose Gardens
London
NW3 4UJ

Job Title
1a PRIMROSE GARDENS

Drawing Title
EXISTING ELEVATIONS

Scale 1:50 (A1)

Date 10-09-2013 Drawn By ATJ

Drawing No
383-3-F