


SCALE

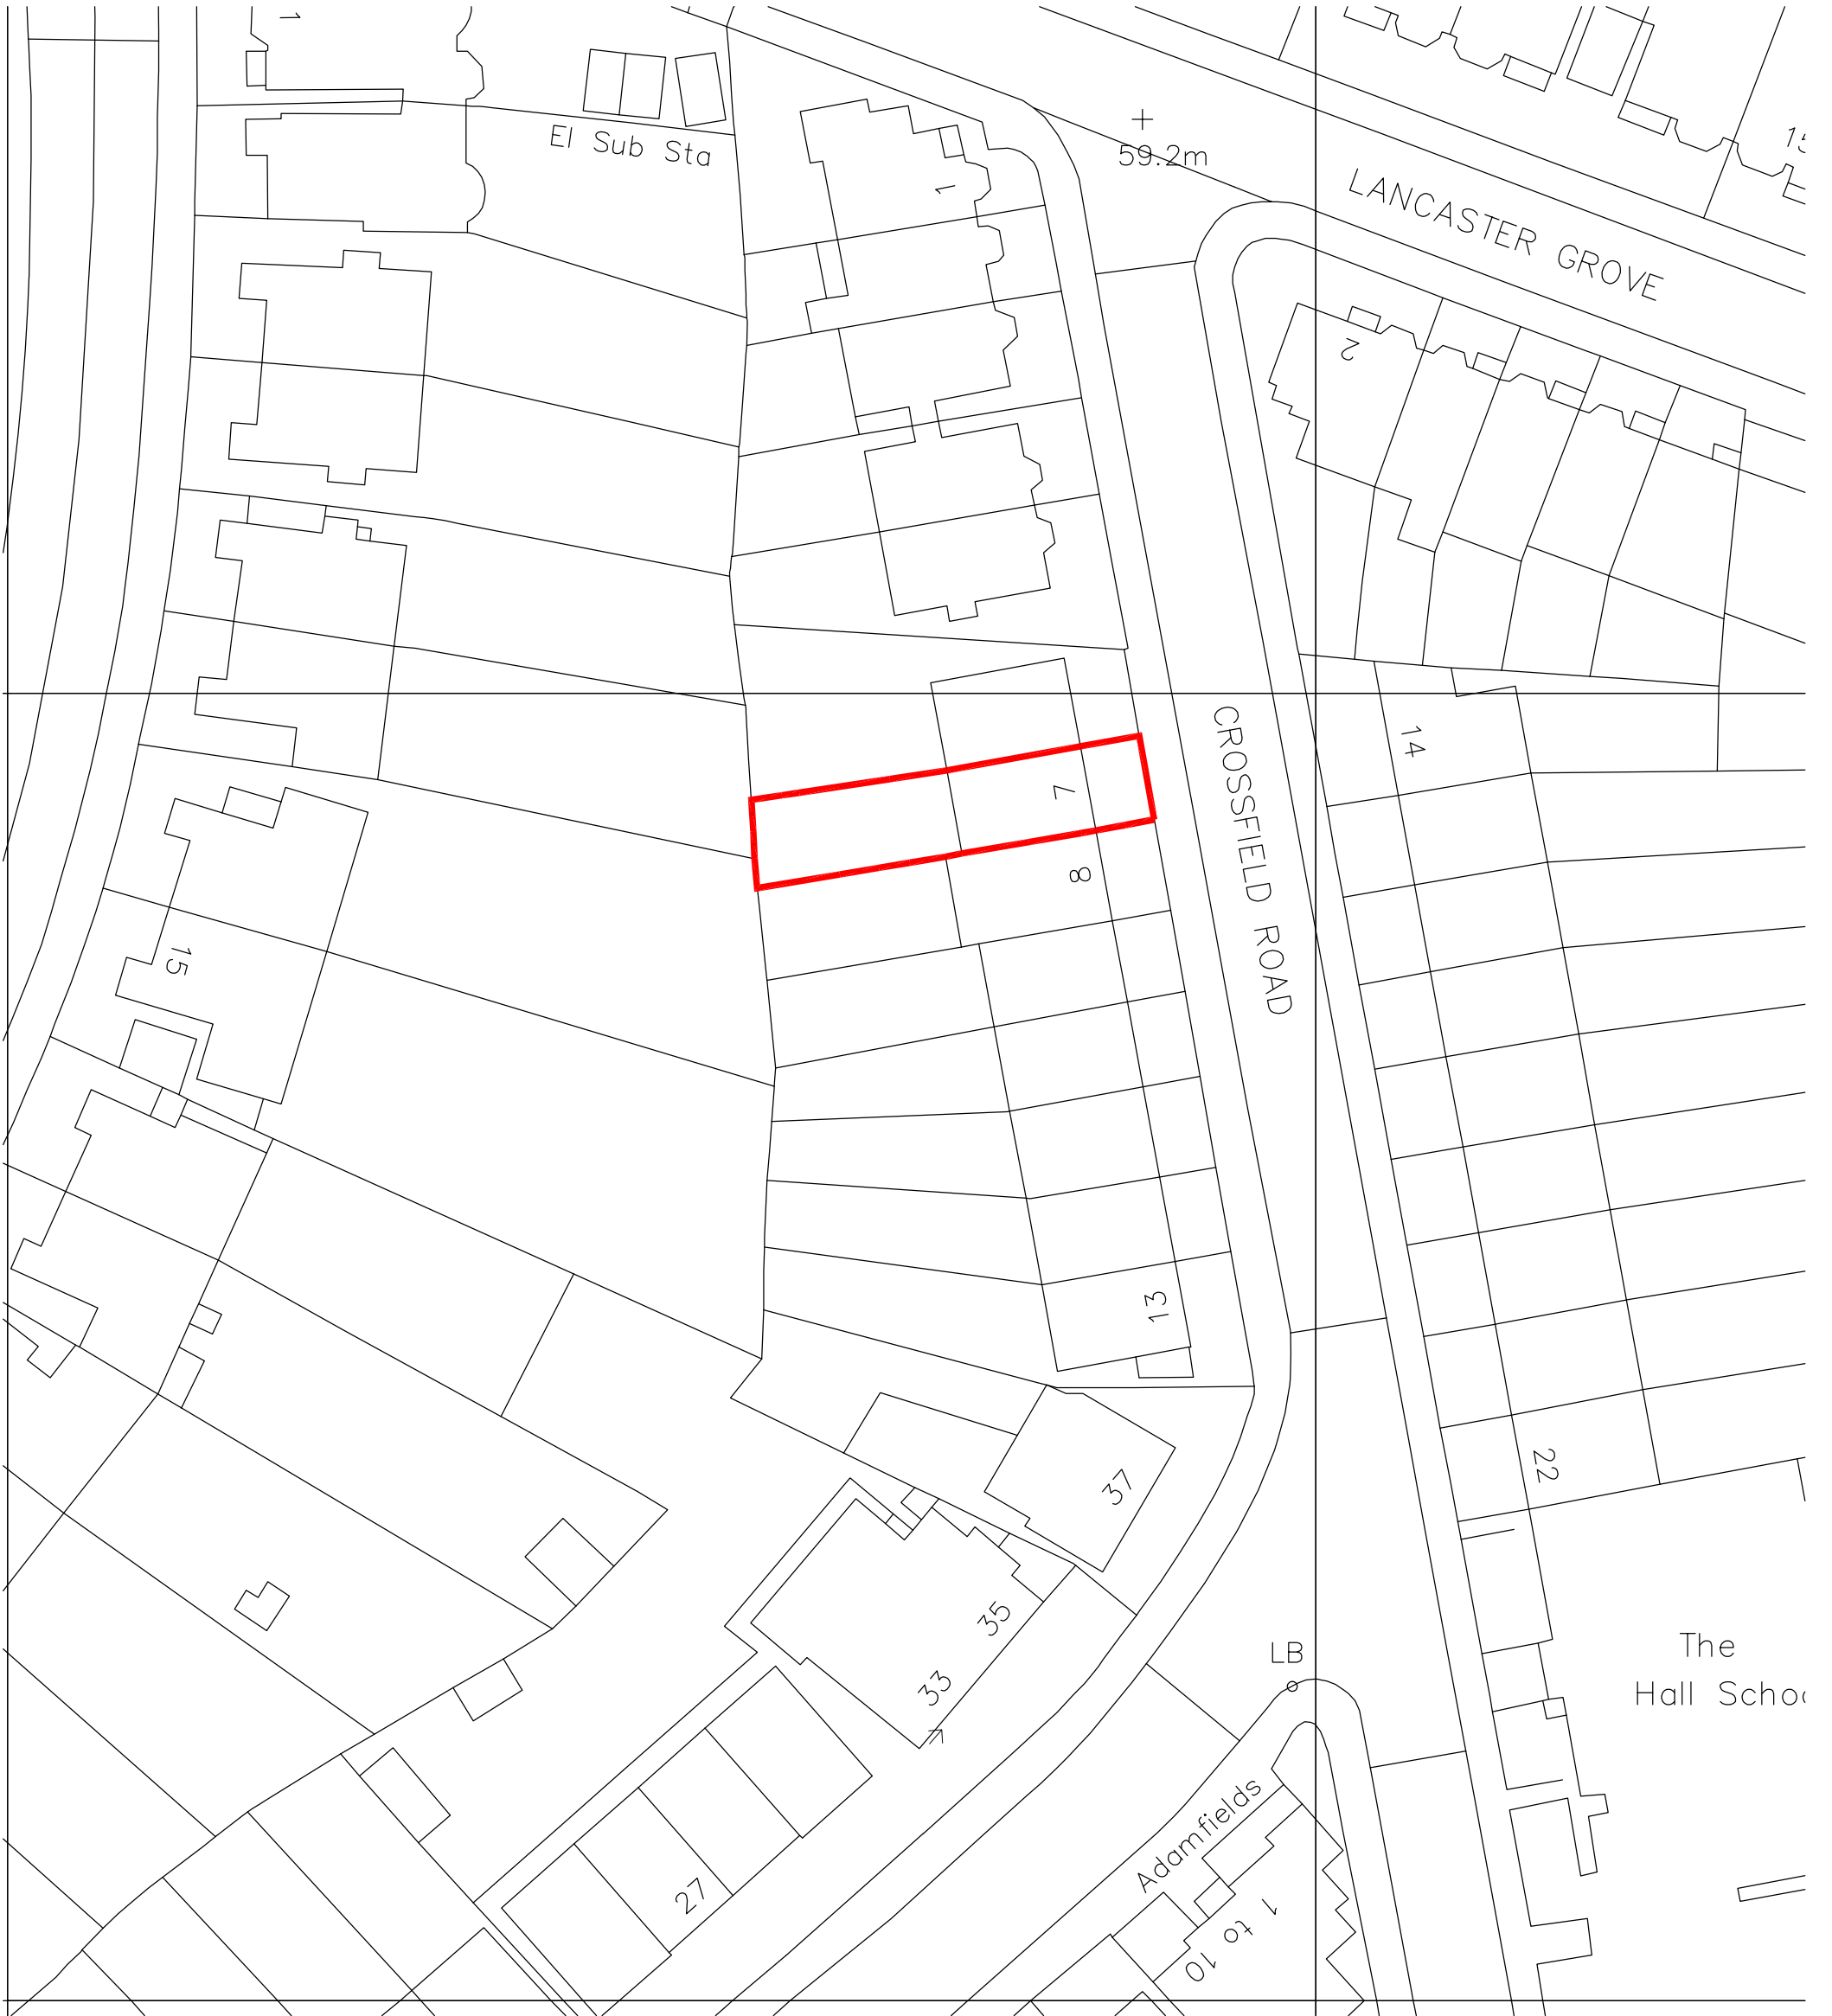

SITE BOUNDARY OUTLINED IN RED



BB PARTNERSHIP LTD
ARCHITECTS

THE TRAFALGAR . 17 REMINGTON STREET . LONDON N1 8DH
TEL . 020 7336 8555 FAX . 020 7336 8777
e-mail . architect@bbpartnership.co.uk

project Basement Flat, 7 Crossfield Rd London, NW3 4NS	date 17.04.13	scale 1:500@A3	drawn by TM
drawing Site Plan	drwg. no FAR_002	rev	