



MURRAY MEWS

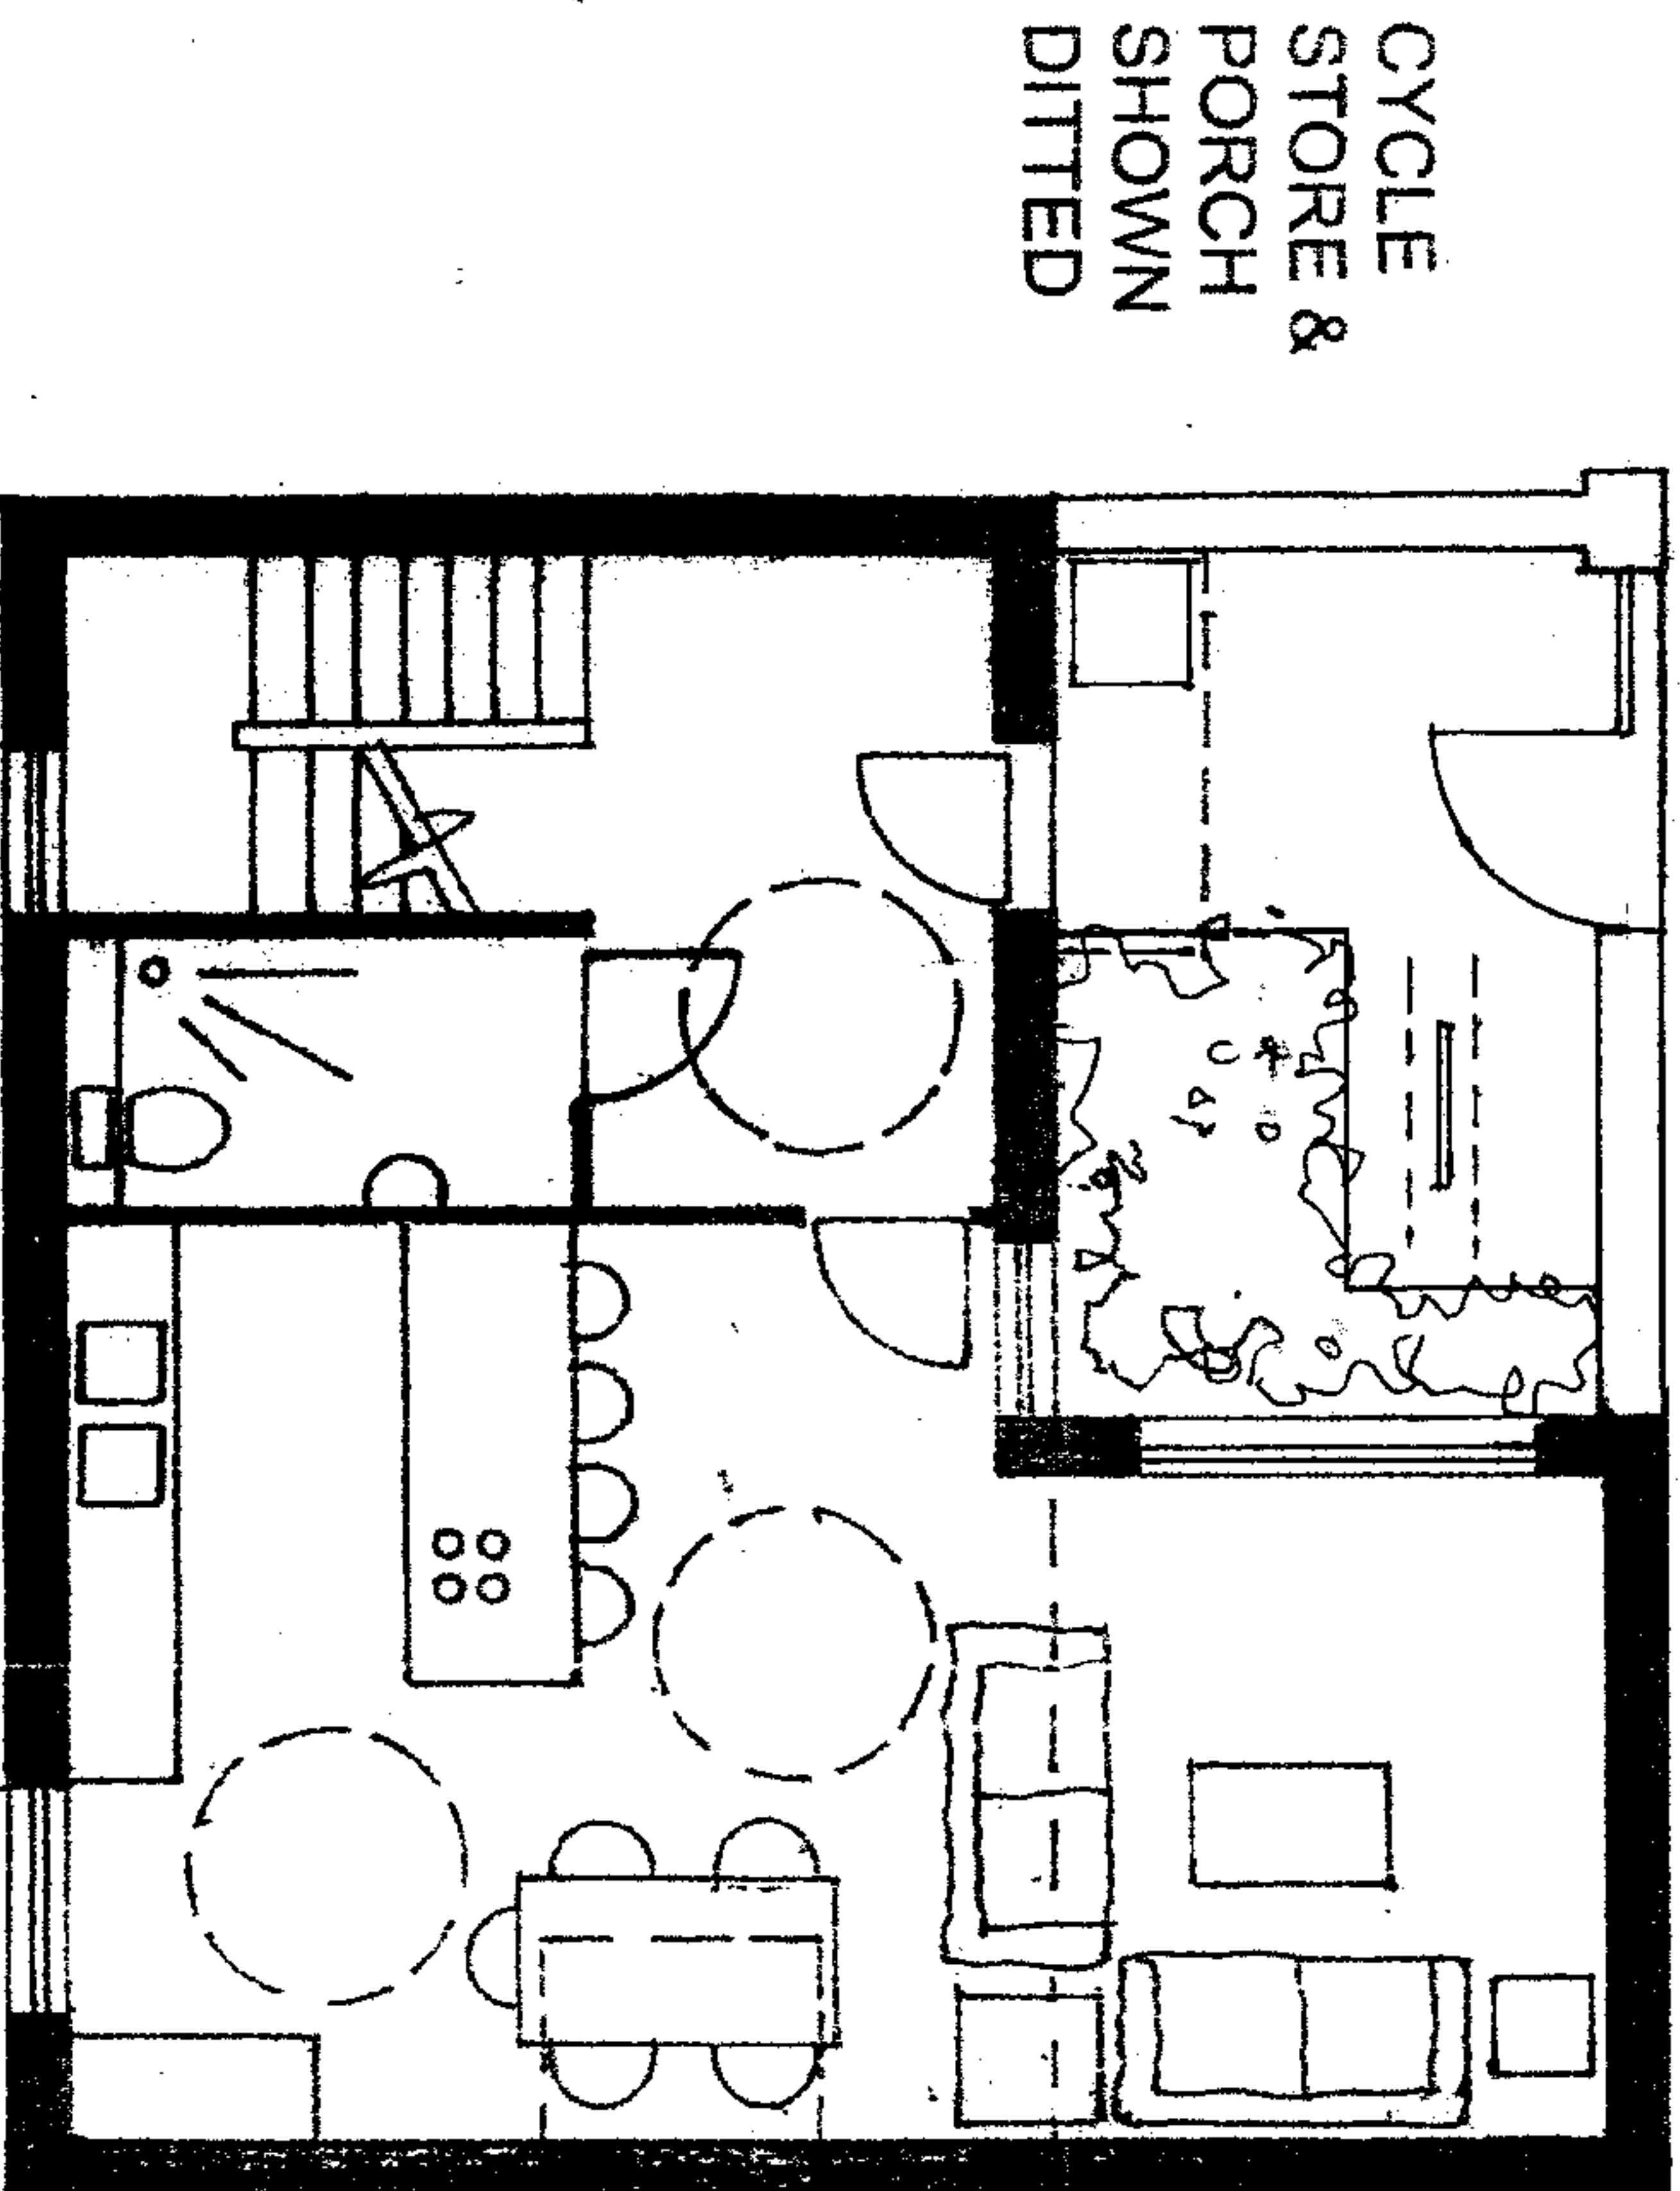

GROUND FLOOR PLAN

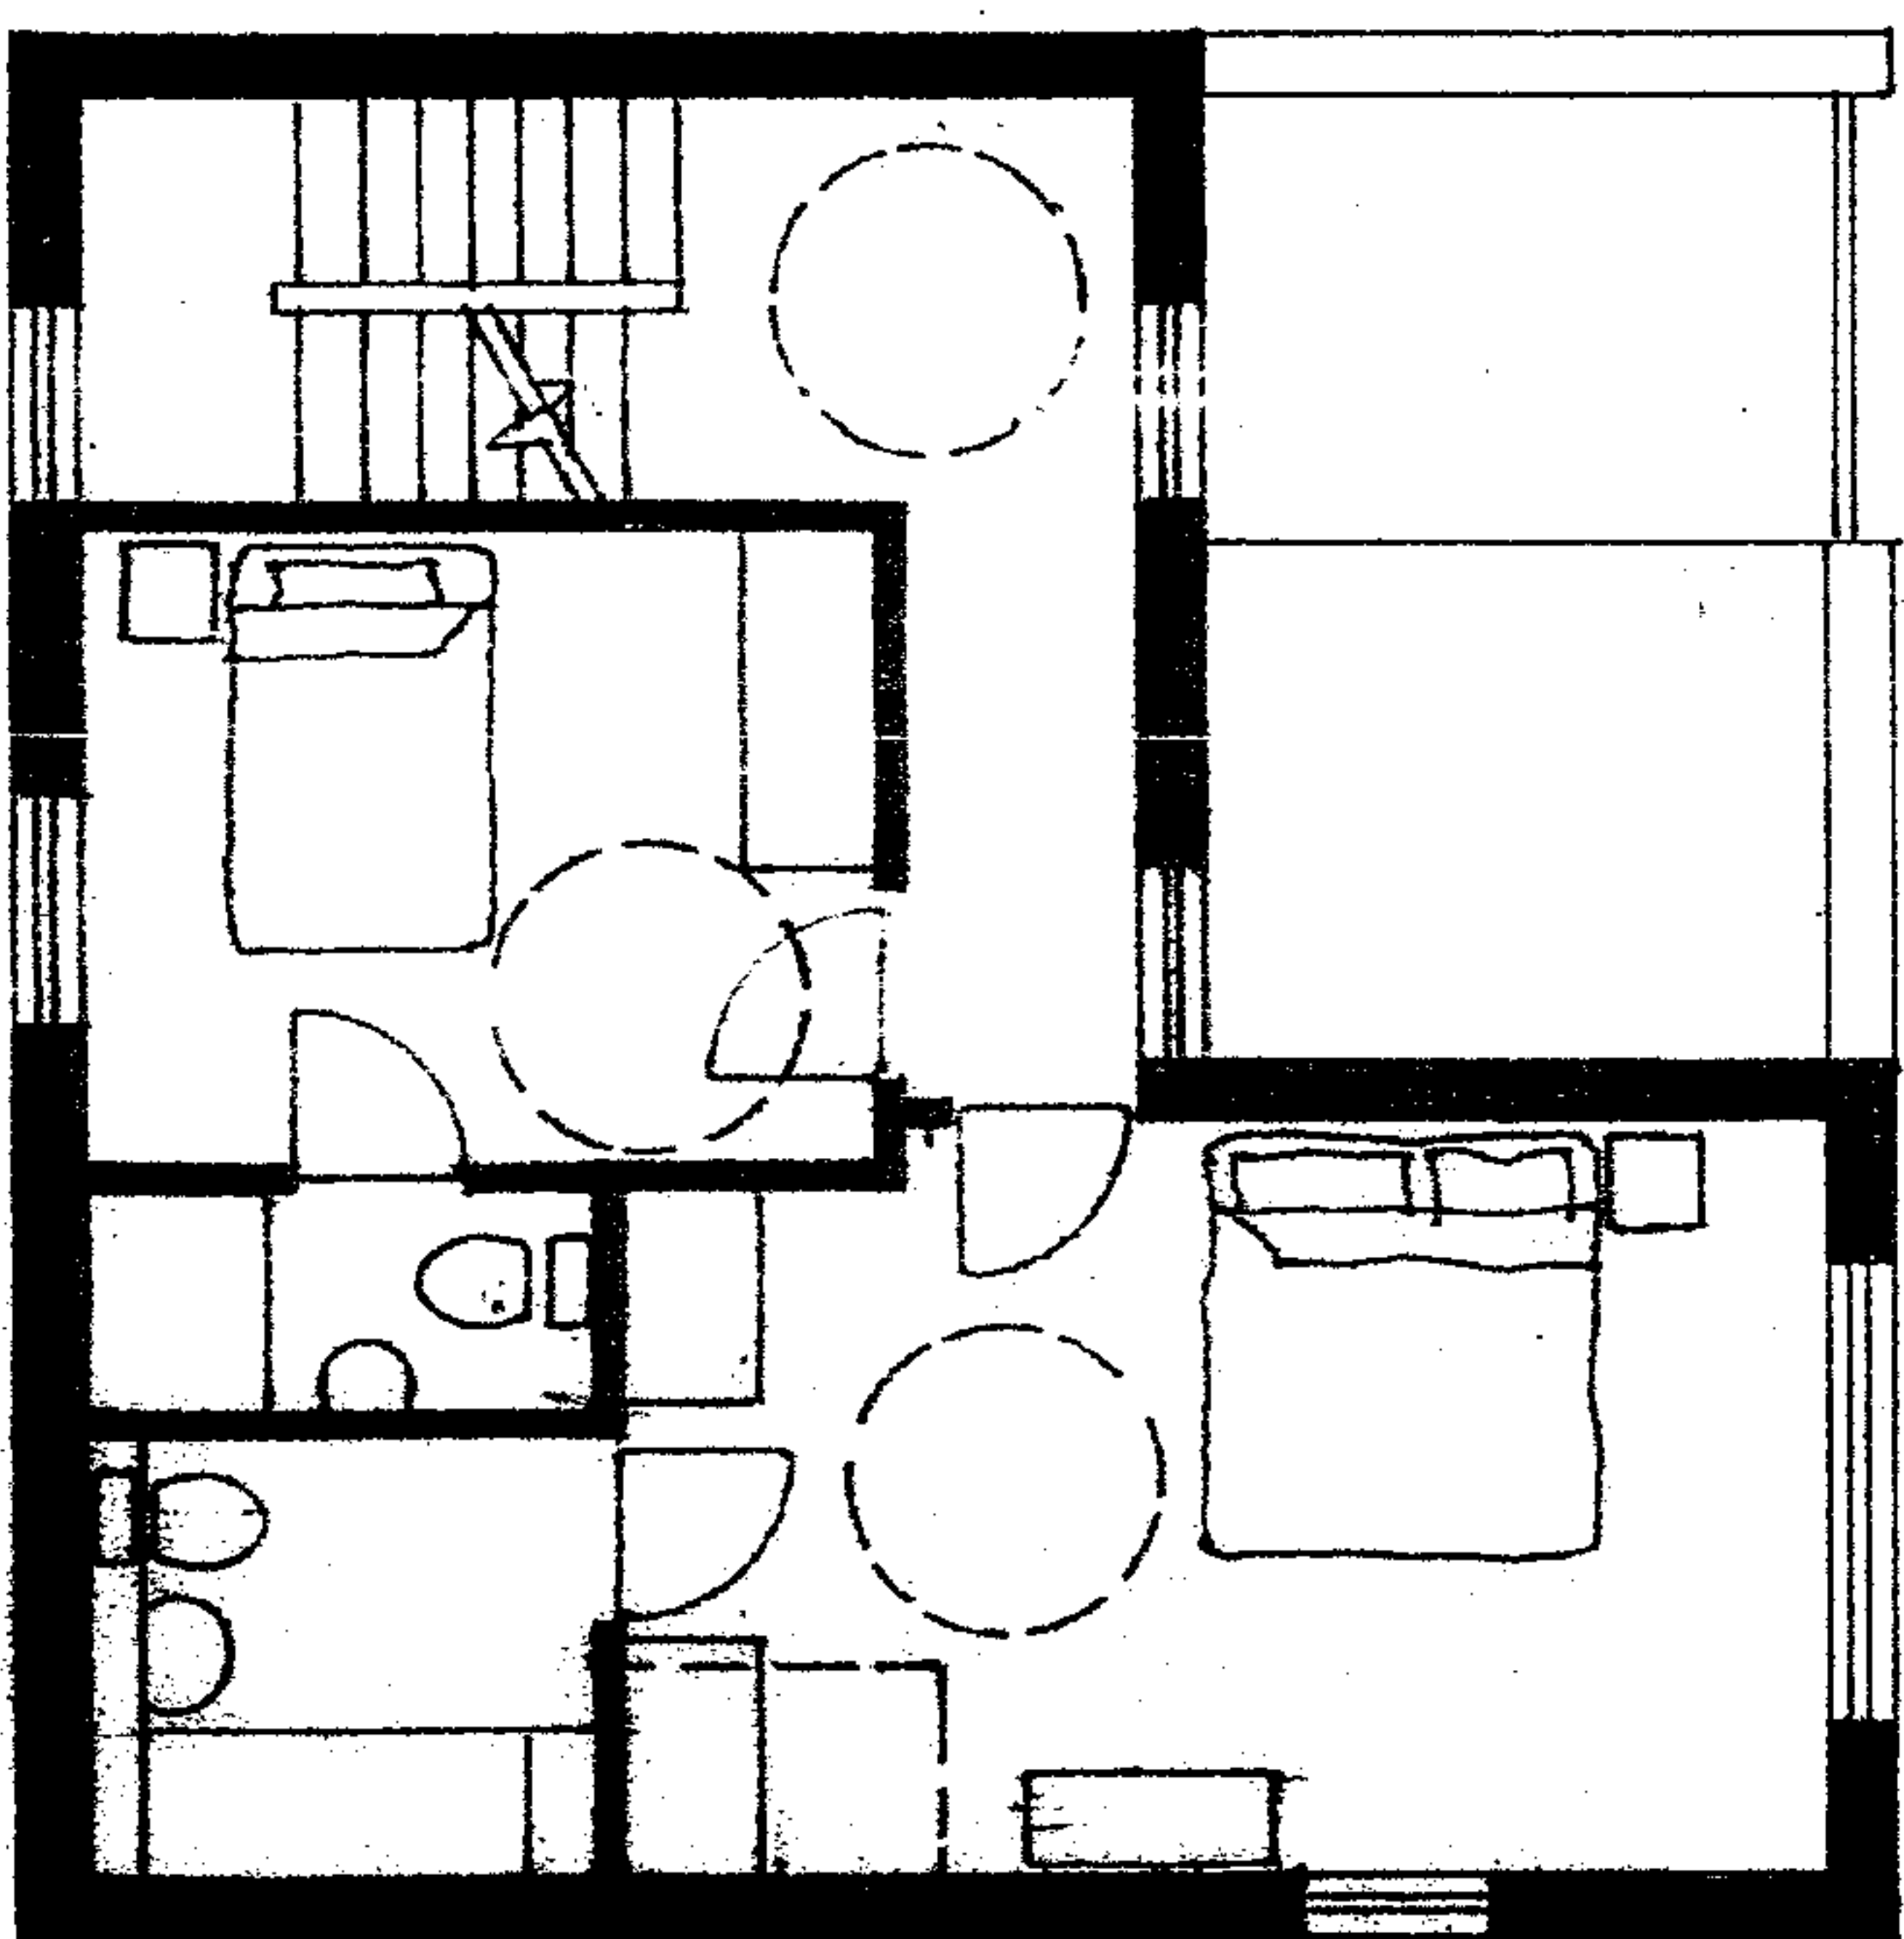

FIRST FLOOR PLAN

A P T		Architecture, Planning, Technology			
APT Partnership		7 Montagu Mews London W1H 2EE			
Telephone 020-3686 0762Email		chris.apl@btinternet.com			
Project		MURRAY MEWS CAMDEN			
Title		PROPOSED GROUND and FIRST FLOOR PLANS			
Date	Scale @ A4	Drawing No	Rev		
Nov 2016	1:100	.MNJ 101	B		