



SECOND FLOOR PLAN

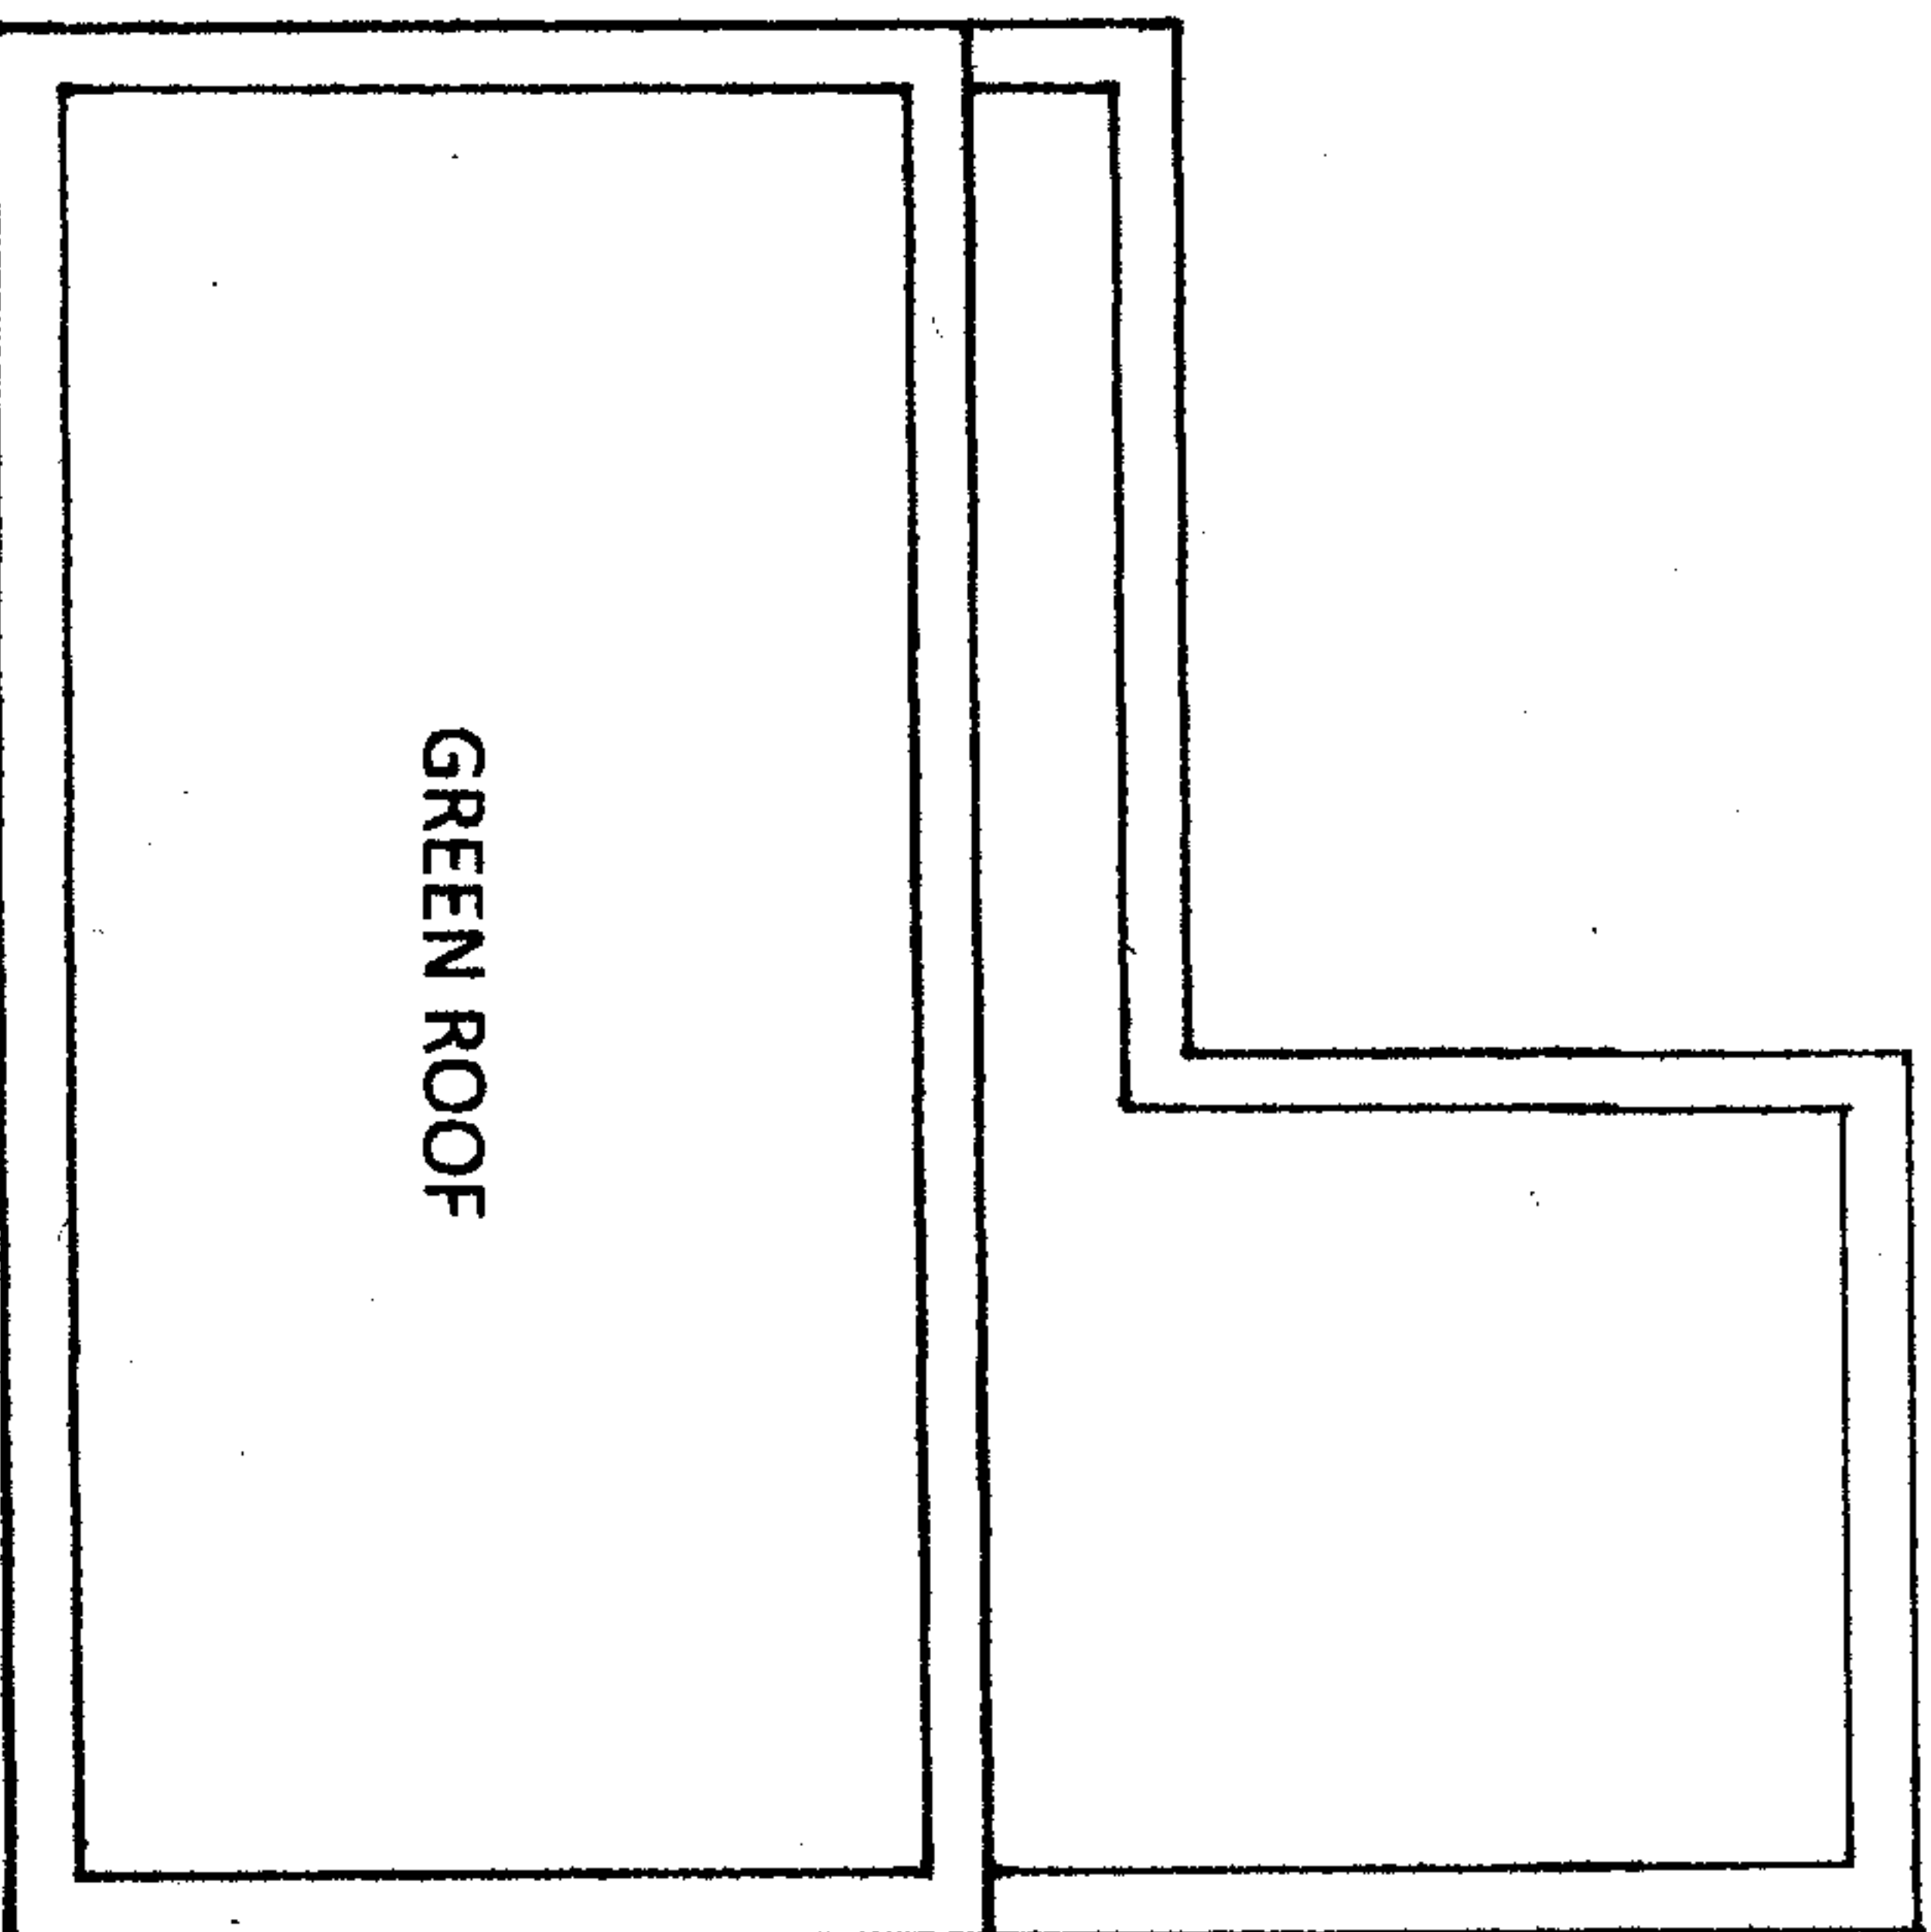

ROOF PLAN

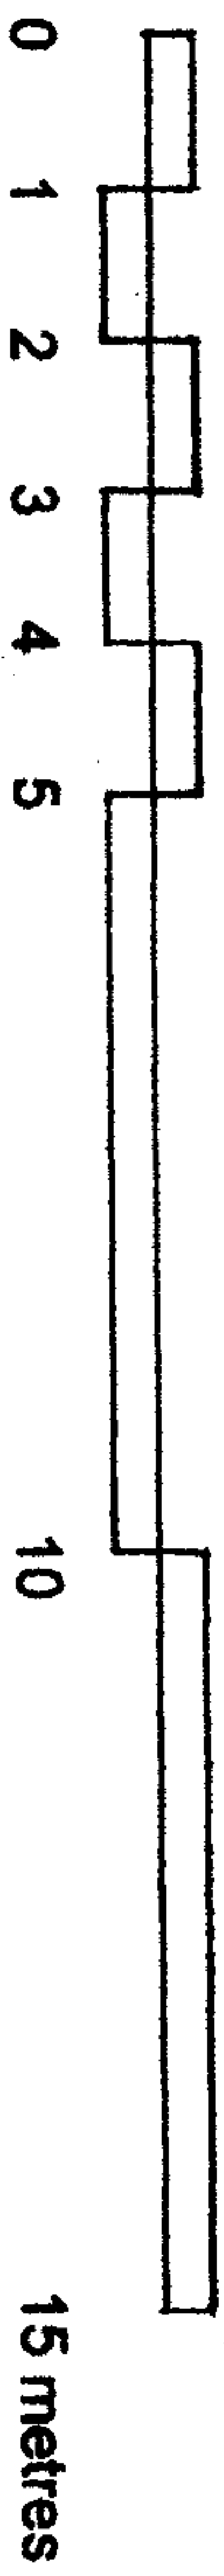

A P T		Architecture, Planning, Technology		Project		MURRAY MEWS CAMDEN		Drawn		MW		Chkd		CG		App					
APT Partnership 7 Montagu Mews London W1H 2EE Telephone 020-3686 0762 Email chris.ap@bhinternet.com		Proposed Second Floor and Roof Plans		Title		PROPOSED SECOND FLOOR and ROOF PLANS		Date		Nov 2016		Scale @ A4		1:100		Drawing No		MNJ 102			
																		Rev		B	