




EXISTING GROUND FLOOR PLAN - SCALE 1 : 50

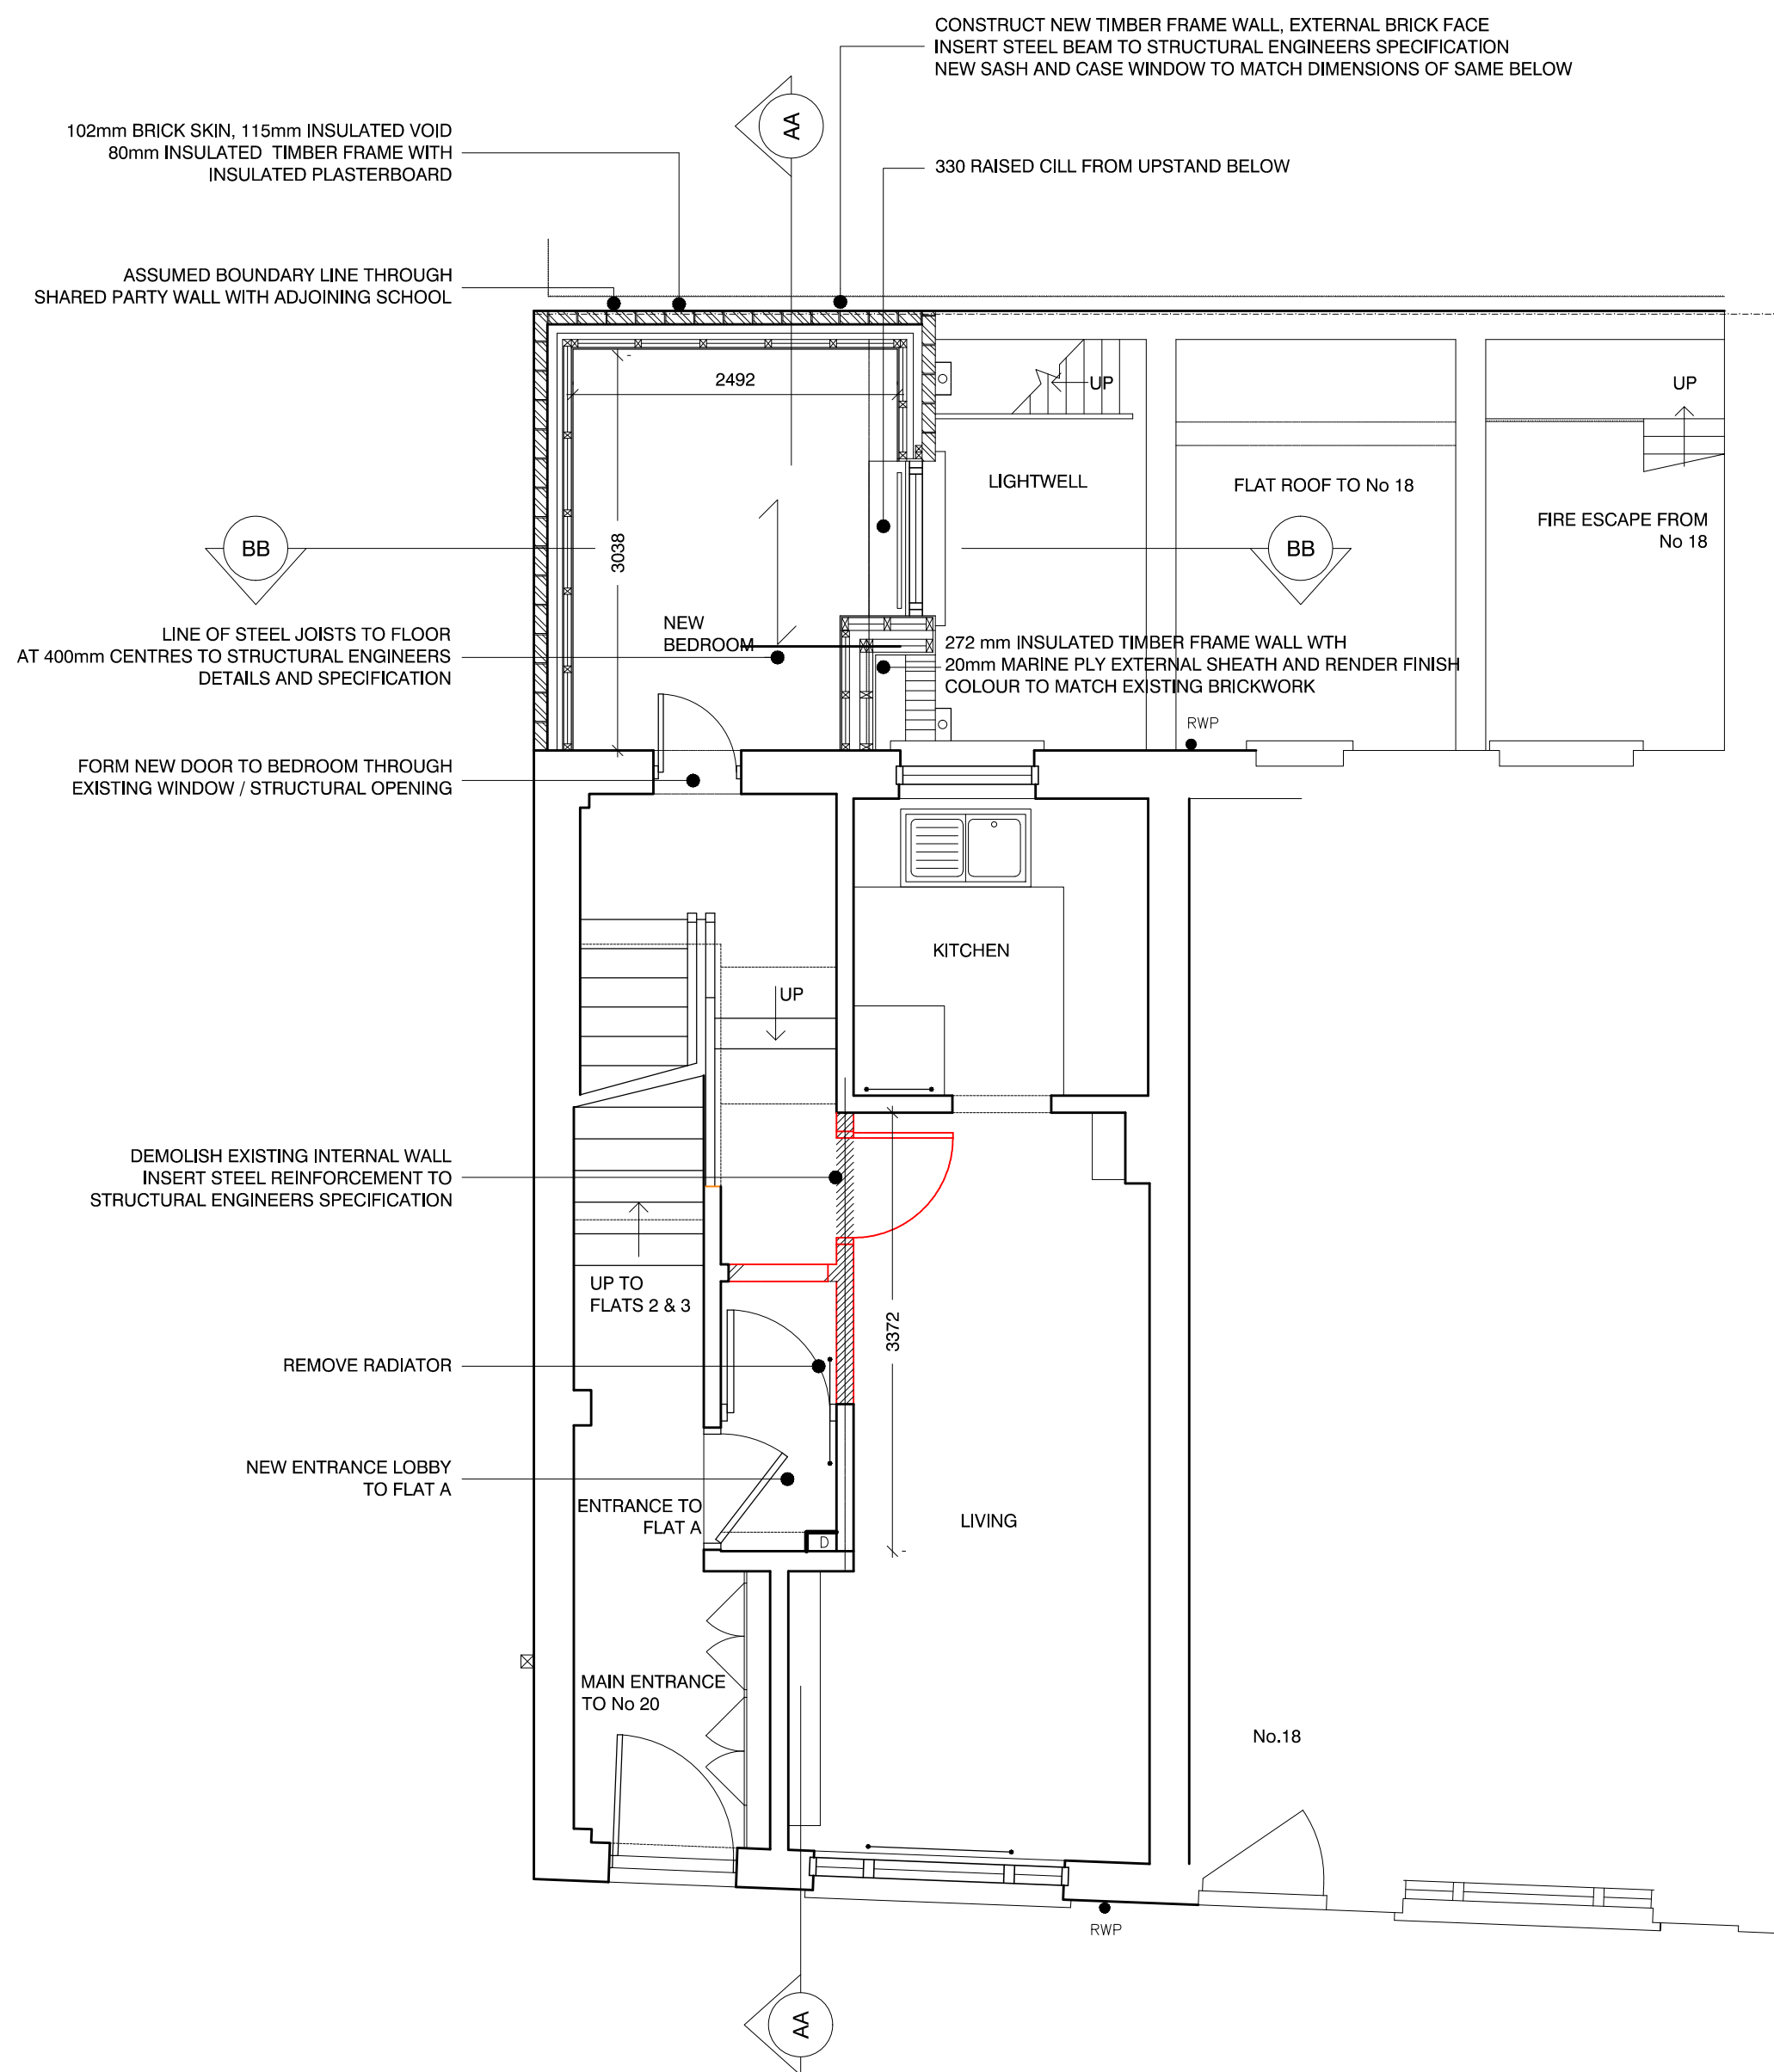


PROPOSED GROUND FLOOR PLAN - SCALE 1 : 50

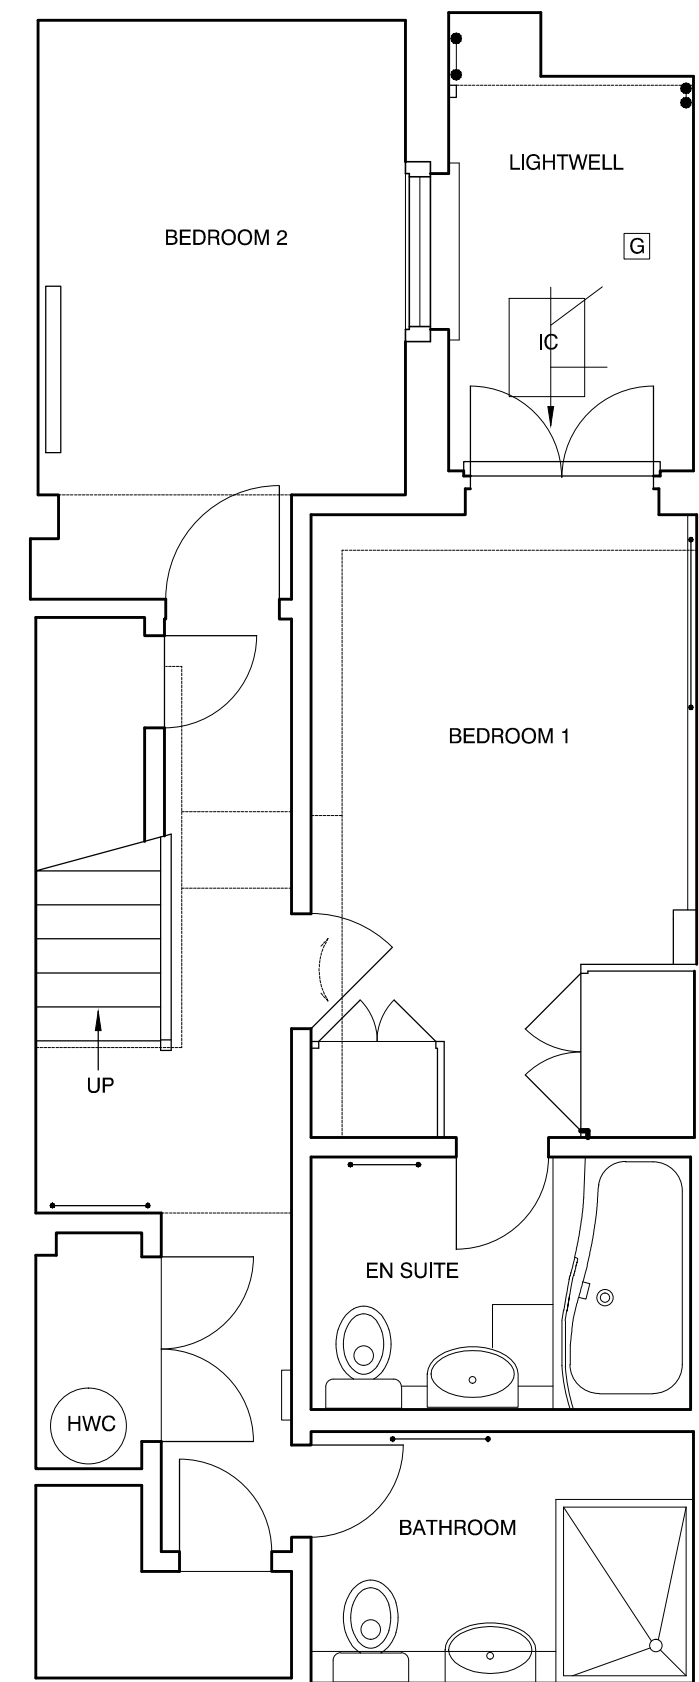


EXISTING LOWER GROUND FLOOR PLAN - SCALE 1 : 50
(NO ALTERATIONS PROPOSED TO THIS FLOOR)

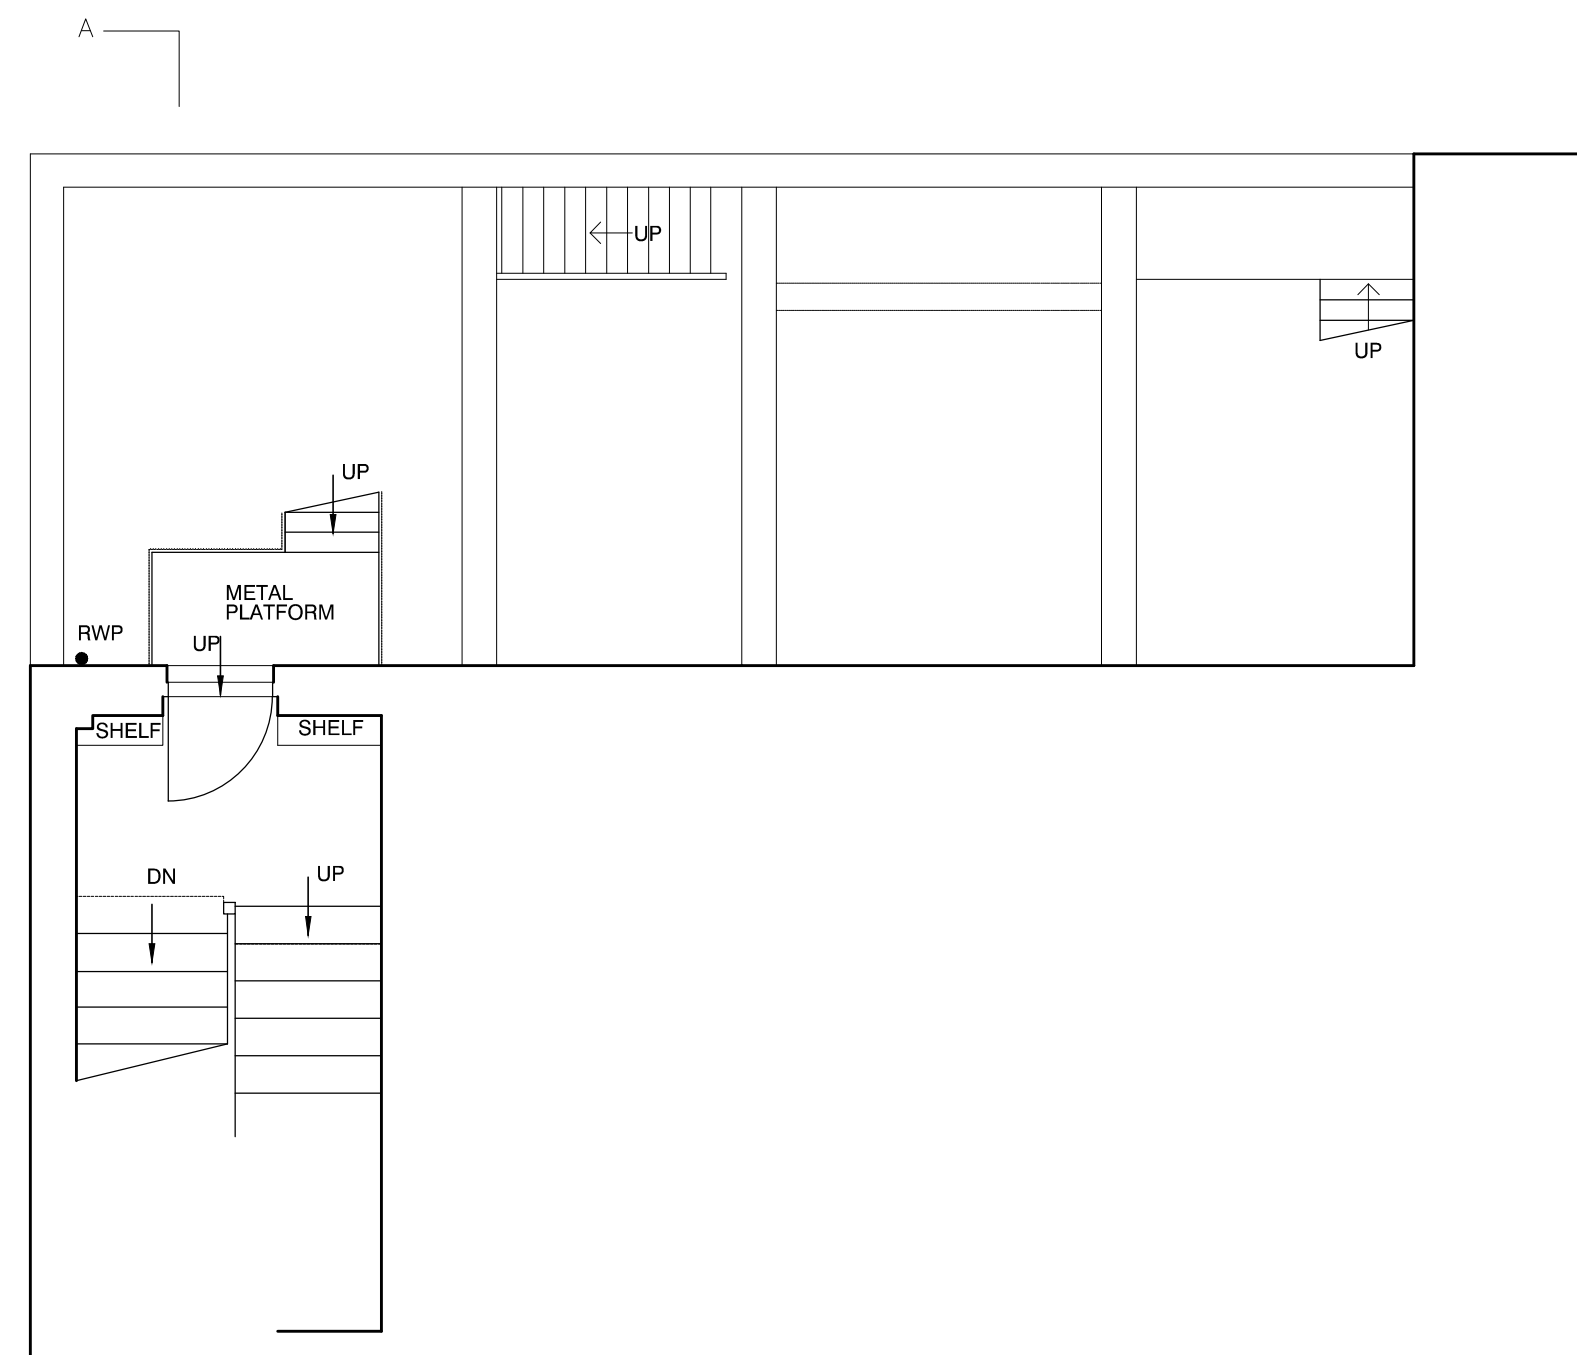

EXISTING ROOF PLAN - SCALE 1 : 50

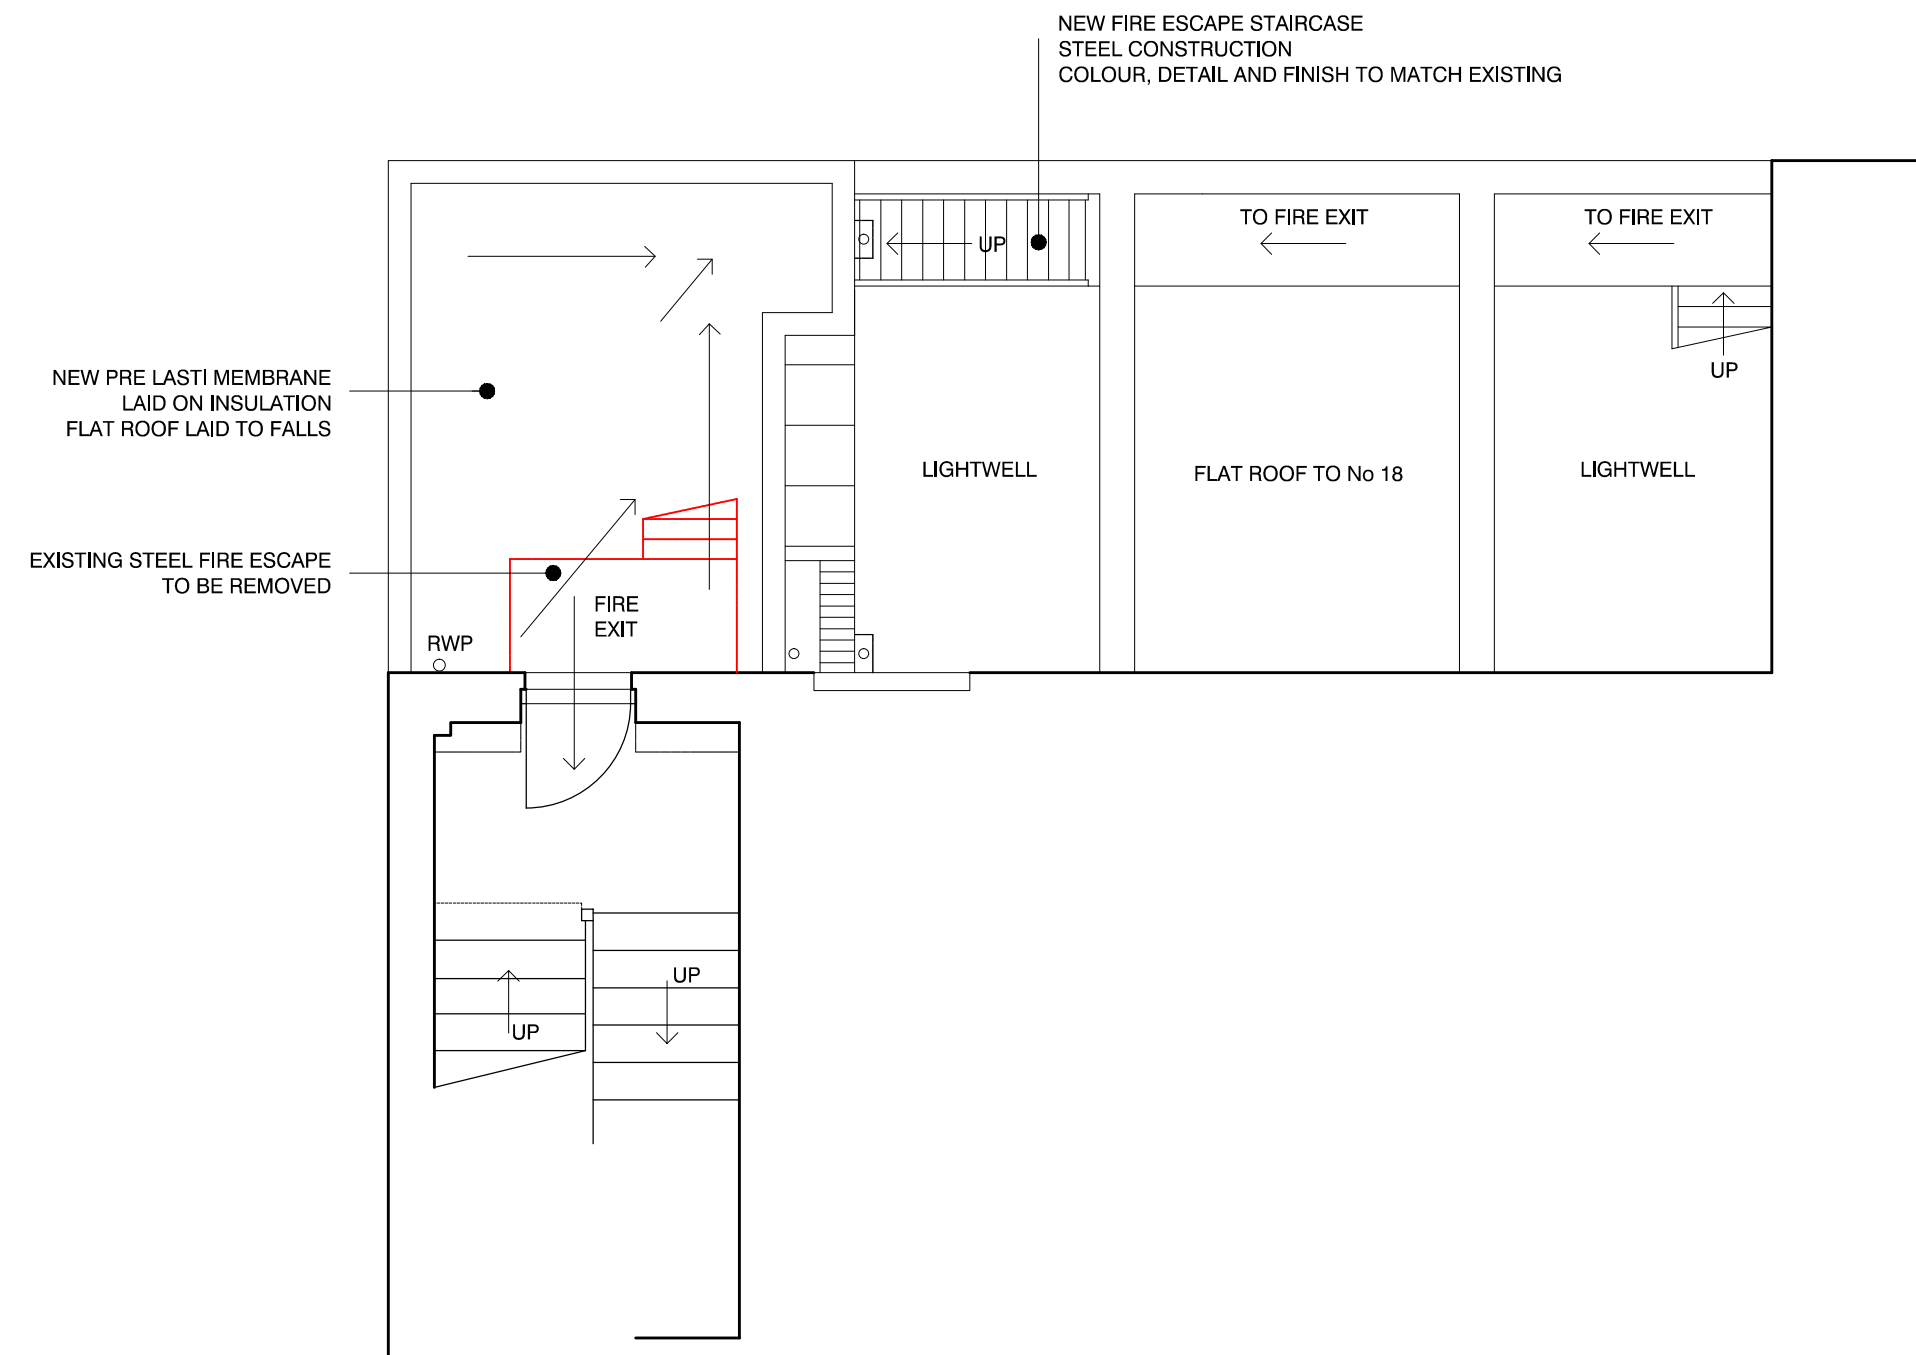

PROPOSED ROOF PLAN TO EXTENSION - SCALE 1 : 50

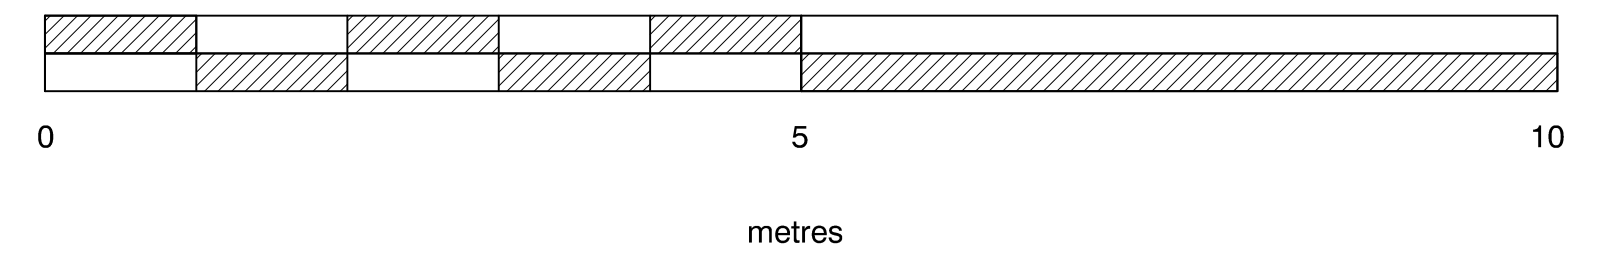

NOTES				
1. This drawing is copyright of the Architect				
B	14.11.16	AMENDMENTS TO PROPOSED METALWORK		DWC
A	01.03.16	LOWER GROUND FLOOR ADDED		DWC
rev.	date		dm	aud
drawing status				

CONNOLLY ARCHITECTS				
7 Albion Buildings, 1 Back Hill, Giffordwell, London EC1R 9EN				
T: 020 7168 0101 F: 087 0751 8552 damian@connolly-architects.co.uk				
project	FLAT 1, COPPERFIELD HOUSE NORTHINGTON STREET, WC1N 2NW	drawn	DWC	scale
1:50 : A1, 1:100 : A3	date	01	16	
dig title	LOWER GROUND, GROUND AND FIRST FLOOR PLANS. EXISTING AND PROPOSED	job no.	15 03	dig no.
P 01	rev	B		

FILE: XREF:s: