


USE FIGURED DIMENSIONS ONLY  
DO NOT SCALE FROM THIS DRAWING.  
ALL DIMENSIONS MUST BE CHECKED ON SITE ANY  
INCONSISTENCIES MUST BE REPORTED BACK TO THE ARCHITECT.  
THIS DRAWING AND ANY DESIGNS INDICATED THEREON ARE THE  
COPYRIGHT OF BROOKS / MURRAY ARCHITECTS.  
ALL RIGHTS ARE RESERVED.  
NO PART OF THIS WORK MAY BE PRODUCED WITHOUT PRIOR  
PERMISSION IN WRITING FROM BROOKS / MURRAY ARCHITECTS.

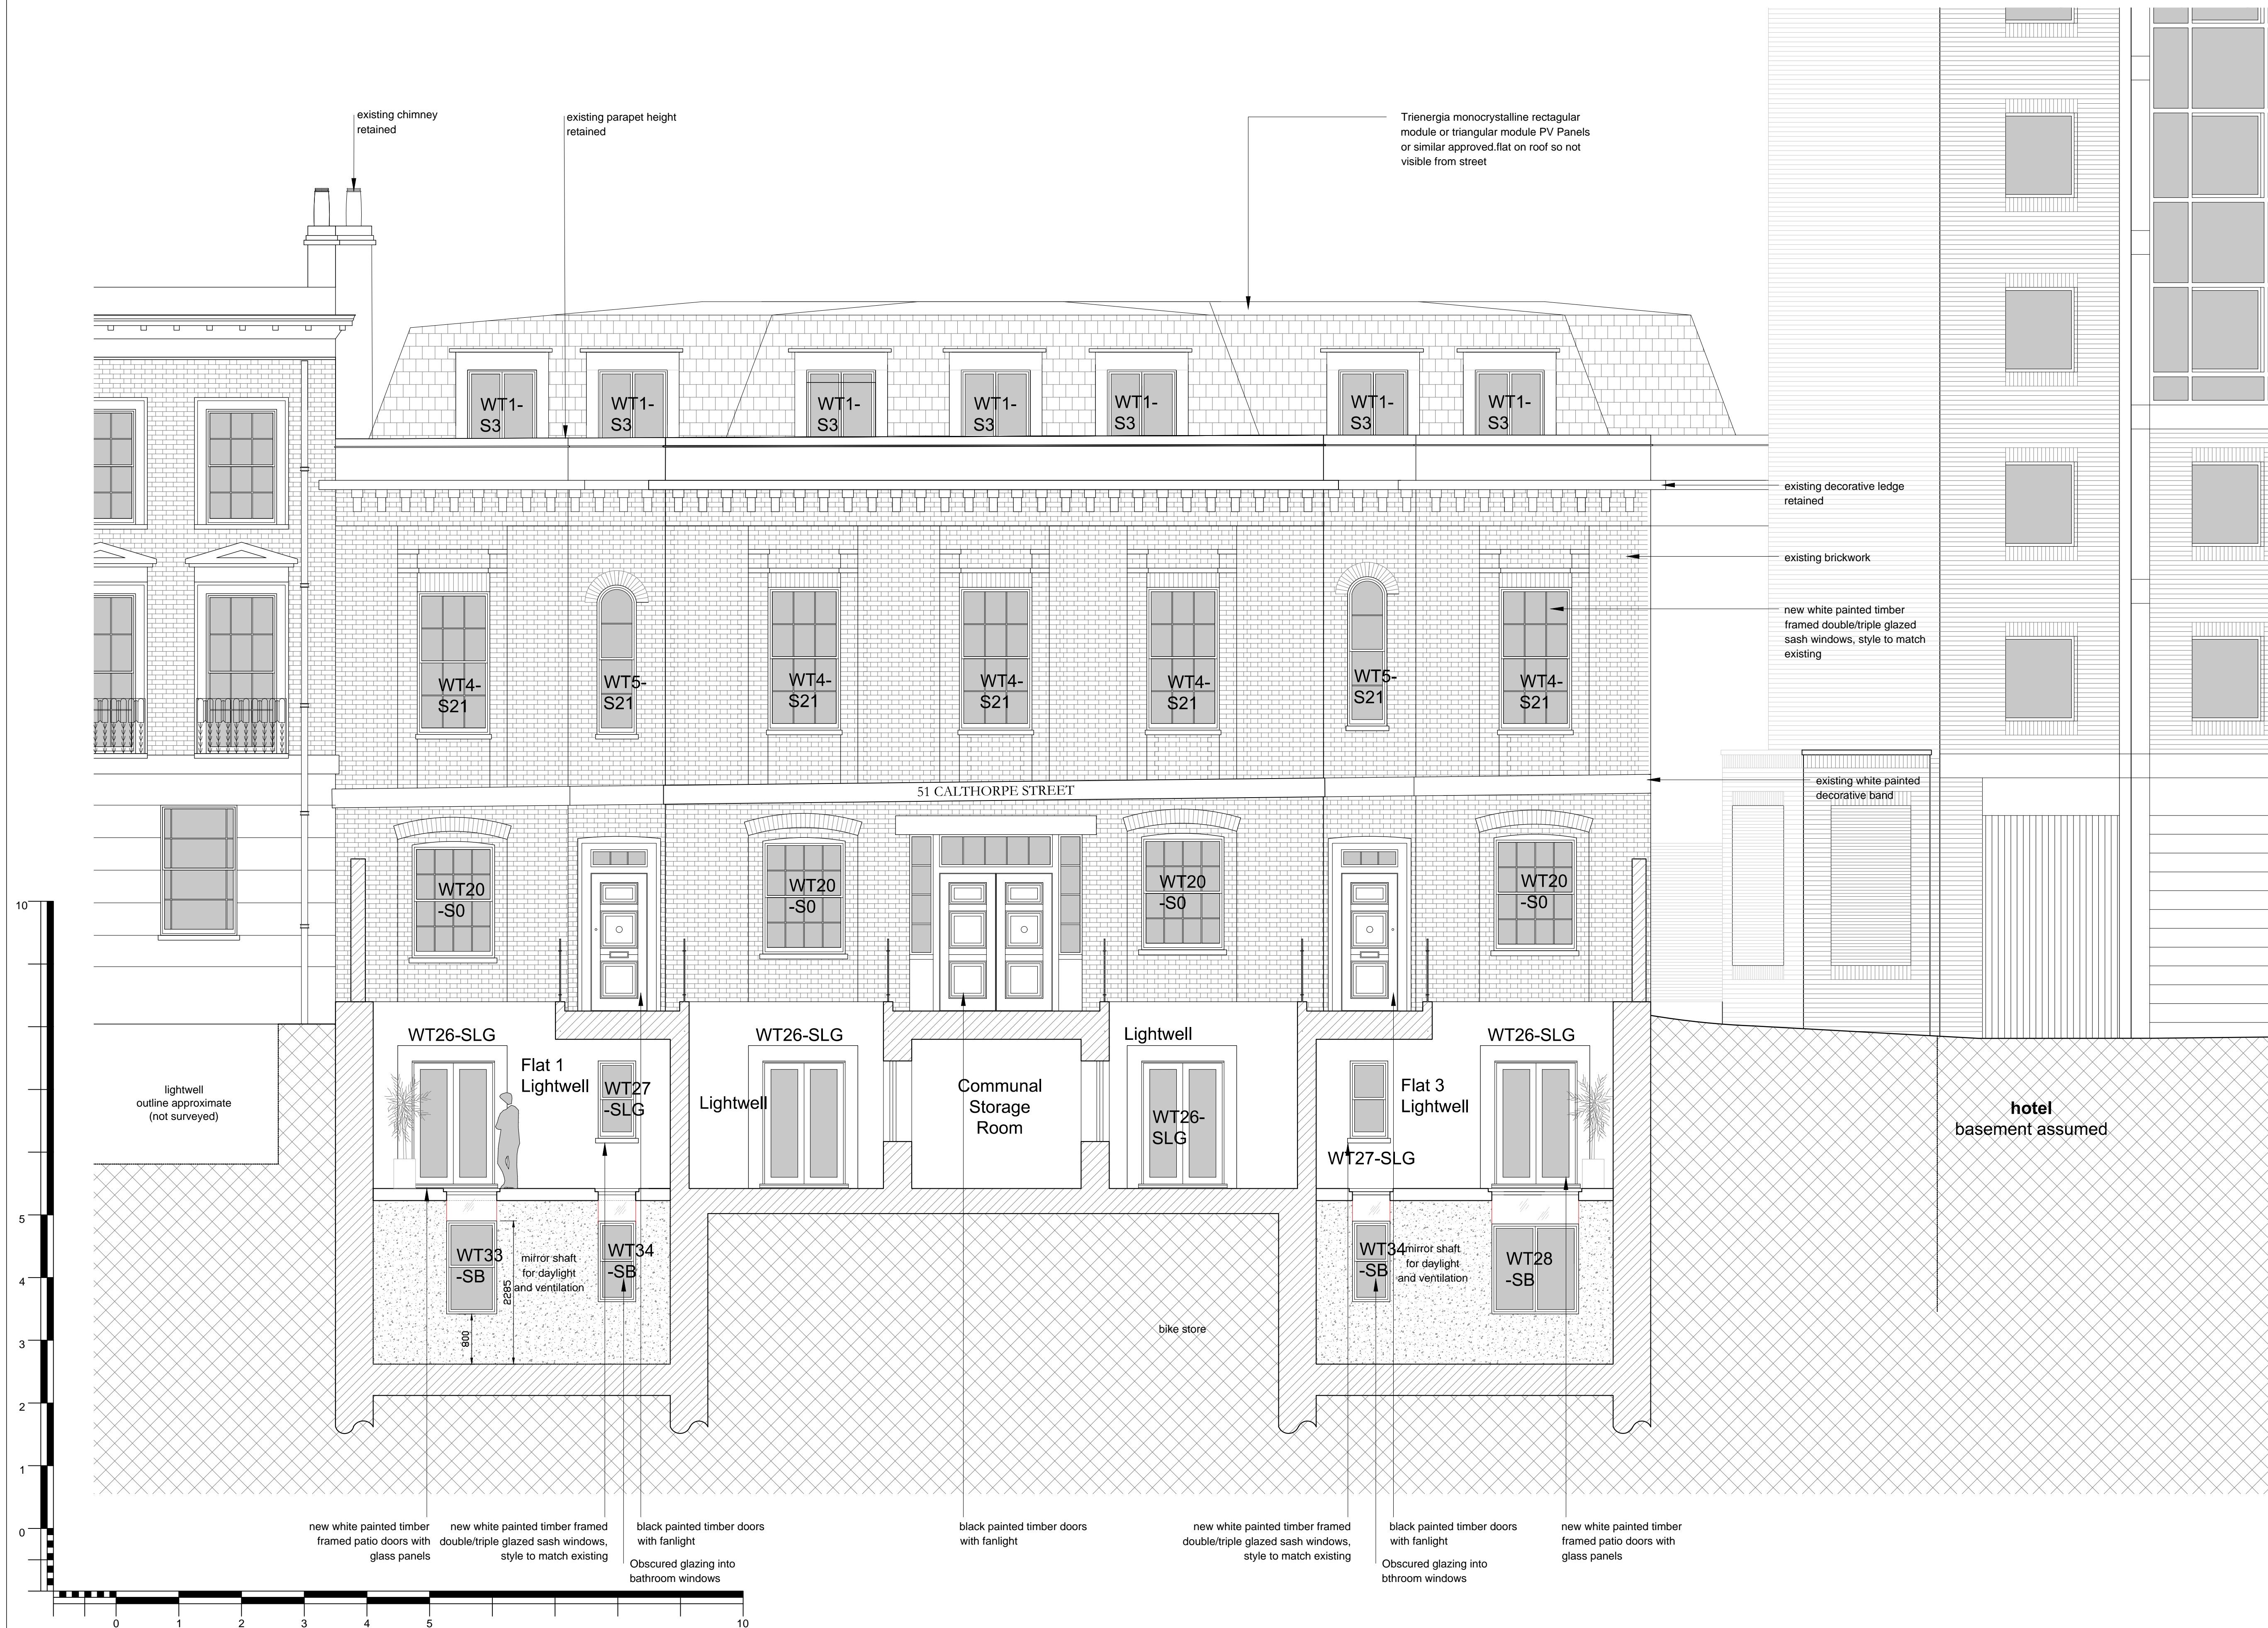

4		SS	23.02.17
3	Window schedule updated	SS	12.12.2016
2	Third floor S0 windows raised	SS	30.11.2016
1		SS	24.11.2016
Rev.	Amendment		Date

**BROOKS / MURRAY**  
ARCHITECTS  
8-10 NEW NORTH PLACE  
LONDON EC2A 4JA  
TEL 020 7739 9955  
FAX 020 7739 9944  
architects@brooksmurray.com

CLIENT:  
Simon Firth

JOB:  
51 Calthorpe Street  
Camden  
London WC1X 0HH

DATE: Oct 2016  
SCALE: 1:50 @ A1 / 1:100 @ A3

DRAWING TITLE:  
Proposed Detail  
South Elevational Section AA

DRAWING NUMBER:  
939 - 300