


USE FIGURED DIMENSIONS ONLY
DO NOT SCALE FROM THIS DRAWING.

ALL DIMENSIONS MUST BE CHECKED ON SITE ANY
INCONSISTENCIES MUST BE REPORTED BACK TO THE ARCHITECT.

THIS DRAWING AND ANY DESIGNS INDICATED THEREON ARE THE
COPYRIGHT OF BROOKS / MURRAY ARCHITECTS.
ALL RIGHTS ARE RESERVED.
NO PART OF THIS WORK MAY BE PRODUCED WITHOUT PRIOR
PERMISSION IN WRITING FROM BROOKS / MURRAY ARCHITECTS.

PLANNING STAGE DRAWINGS SHOULD NOT BE USED FOR
CONSTRUCTION.

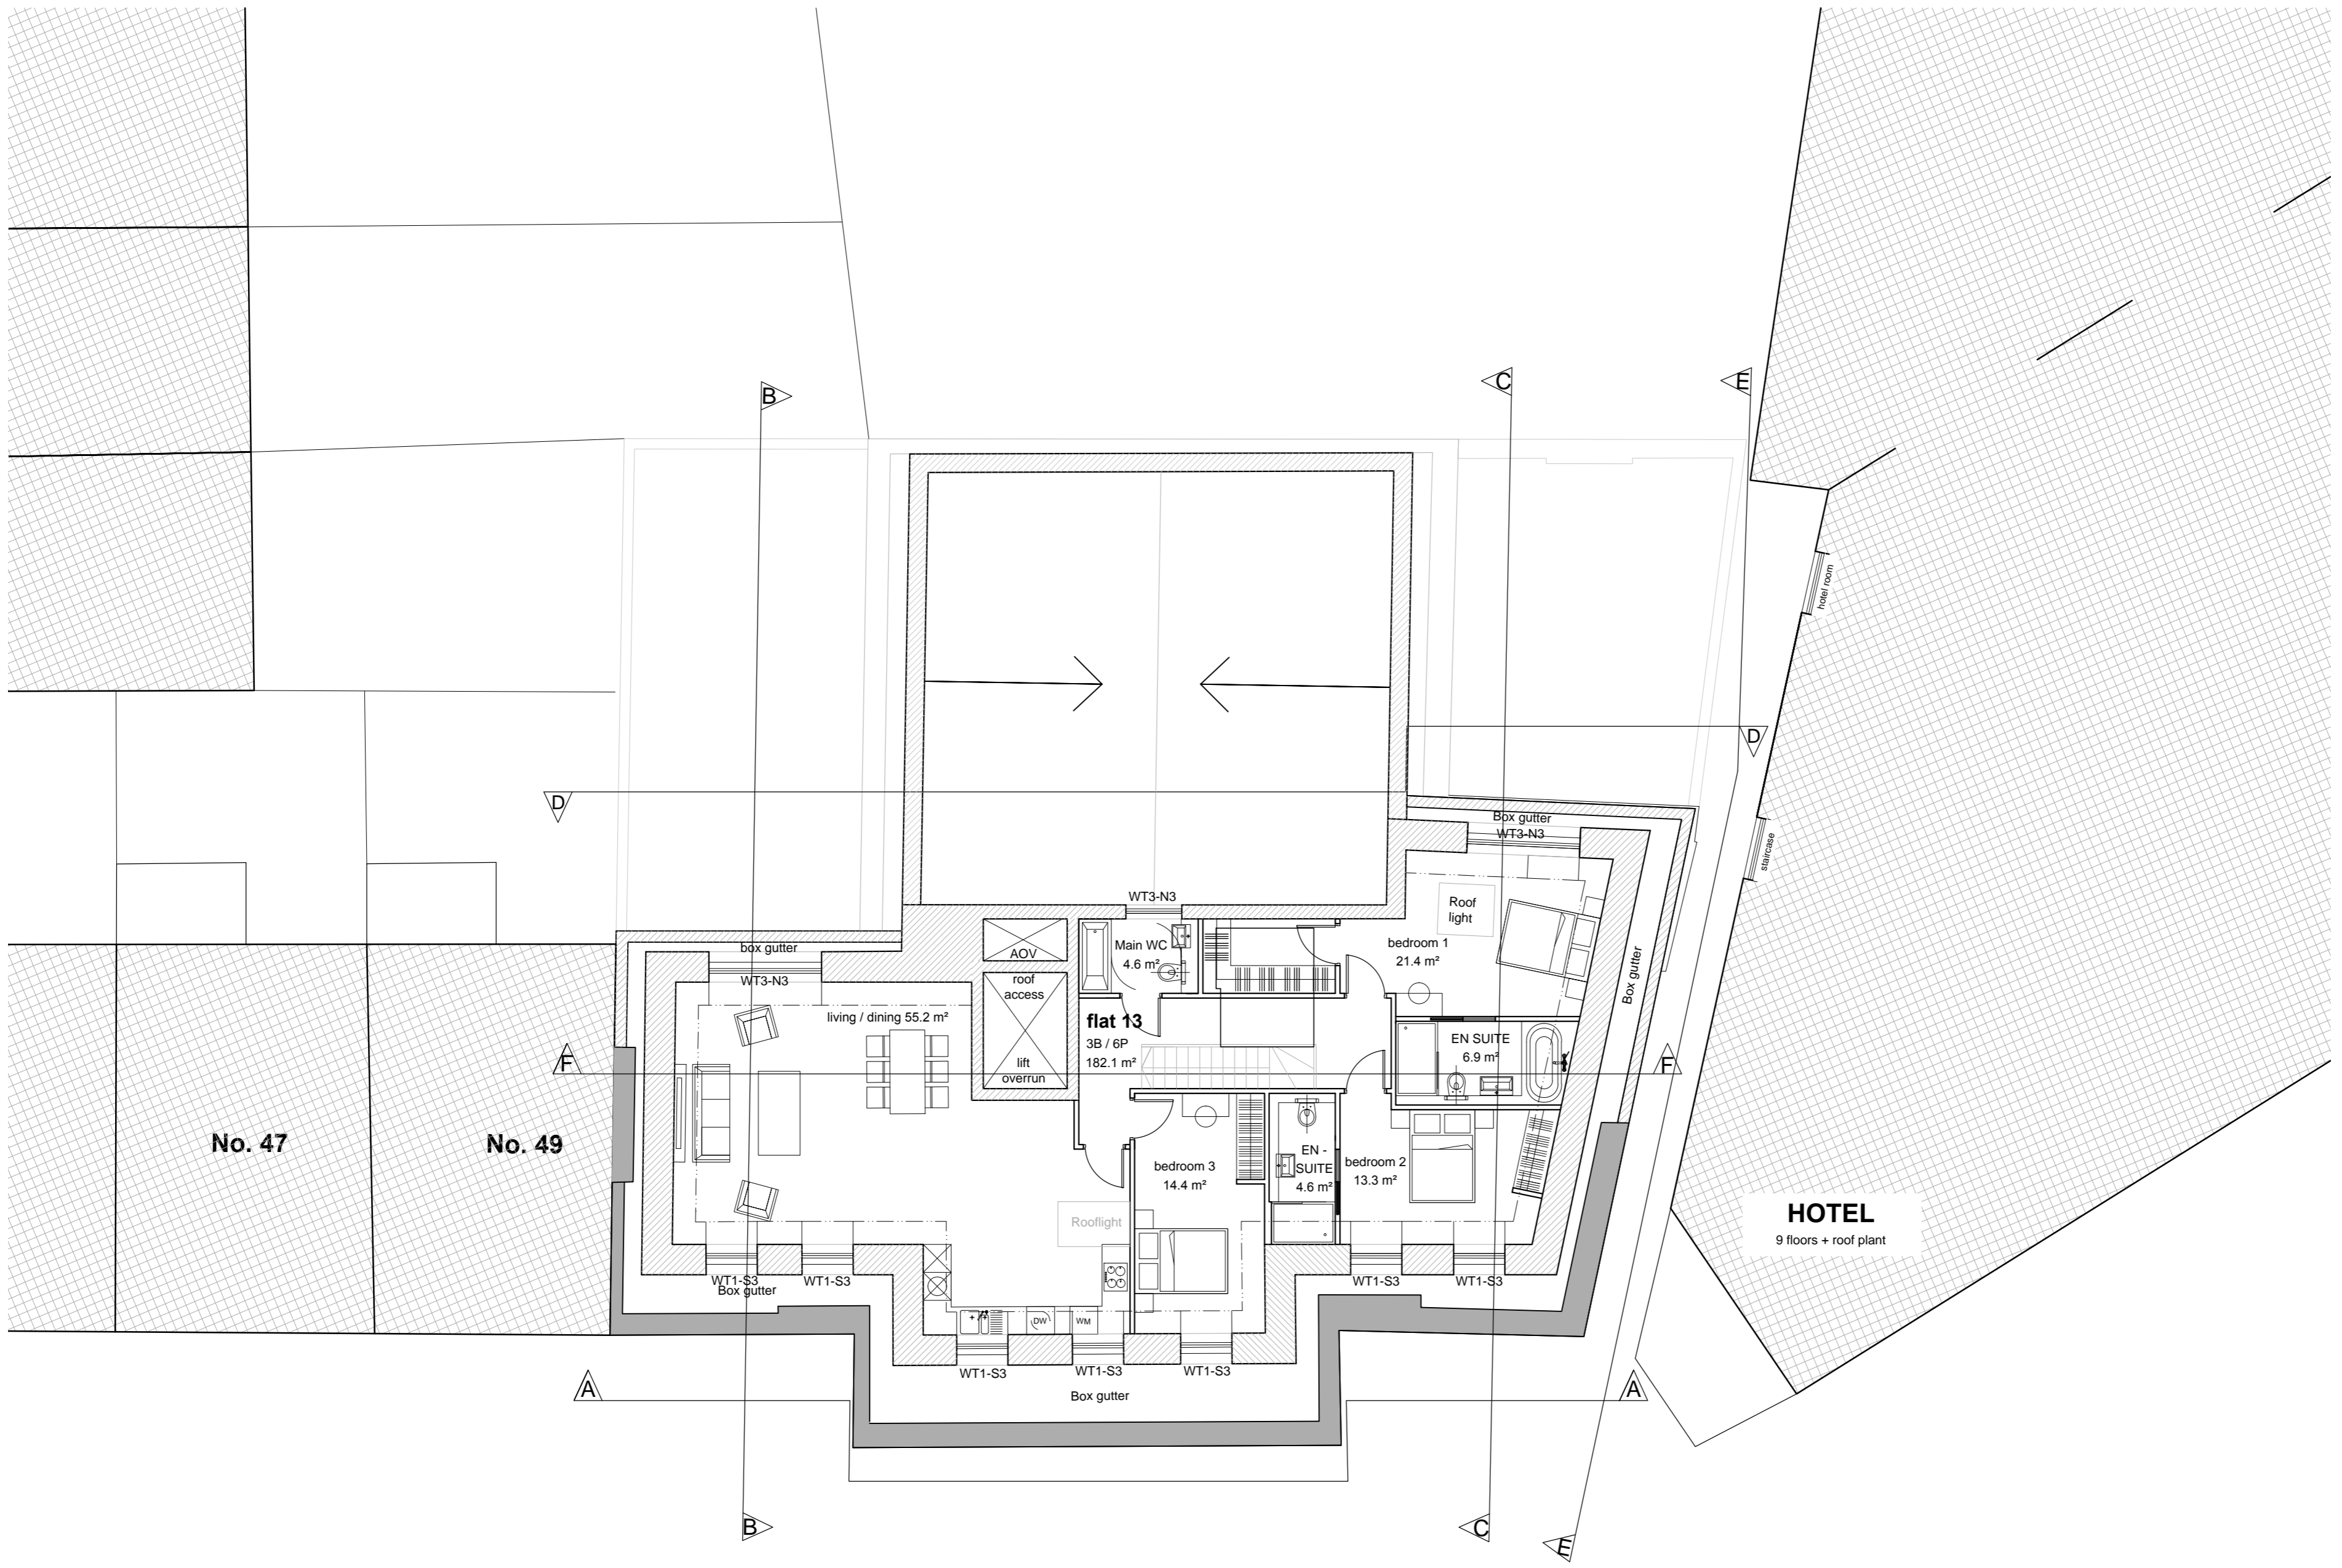

5	SS	23.02.17
4	SS	12.12.16
3	SS	01.12.16
2	SS	30.11.16

1	SS	24.11.2016
---	----	------------

REV. AMENDMENT BY: DATE

BROOKS / MURRAY
ARCHITECTS
8-10 NEW NORTH PLACE
LONDON EC2A 4JA
TEL 020 7739 9955
FAX 020 7739 9944
architects@brooksmurray.com

CLIENT:
Simon Firth

JOB:
**51 Calthorpe Street
Camden
London WC1X 0HH**

DRAWING TITLE:
**Proposed
Third Floor Plan**

SCALE:
1:100 @ A2

DATE:
Oct 2016

STATUS: Planning	DRAWN BY: SS
----------------------------	------------------------

DRAWING NUMBER: 939 - 113	REV: 5	ISSUED BY: SS
-------------------------------------	------------------	-------------------------

