
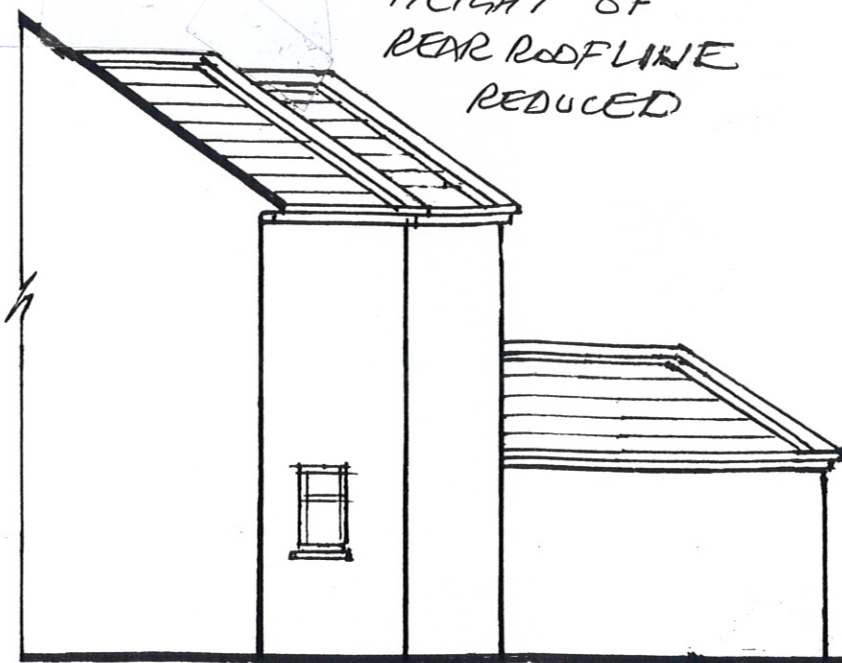


EXISTING

REVISION B - 8.02.2017

WIDTH OF EXISTING 2-STORY
ELEMENT REDUCED SHOWING
WHAT IS ON SITE -

HEIGHT OF
REAR ROOFLINE
REDUCED

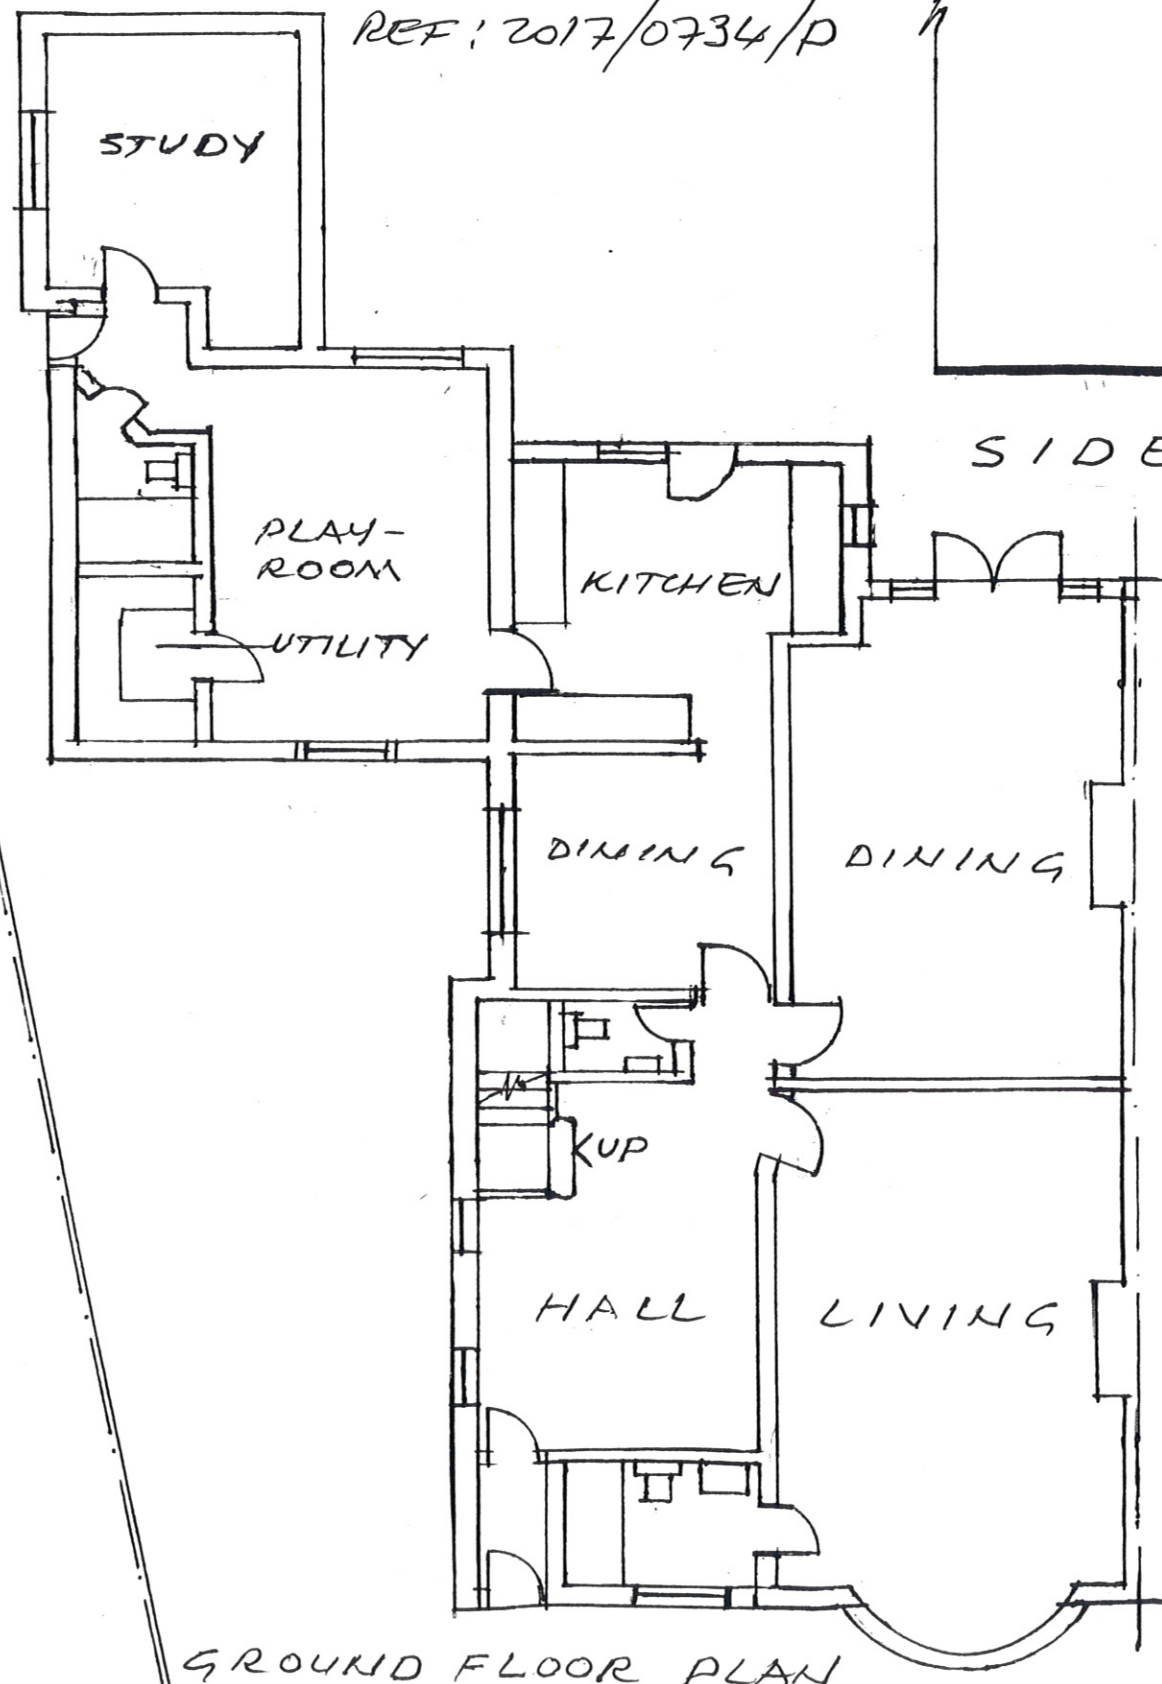

SIDE ELEVATION



REAR ELEVATION



SCALE 1:100 DWG. NO. SB/353/1B 3.1.2017
DRAWN BY J. BENAIM - 48 SPARRE AVENUE - WEMBLEY - HA9 8T.
020 8904 5947
PROPOSED SINGLE STOREY PART REAR EXTENSION AT
7 MENELIK ROAD - LONDON NW2 3RS