
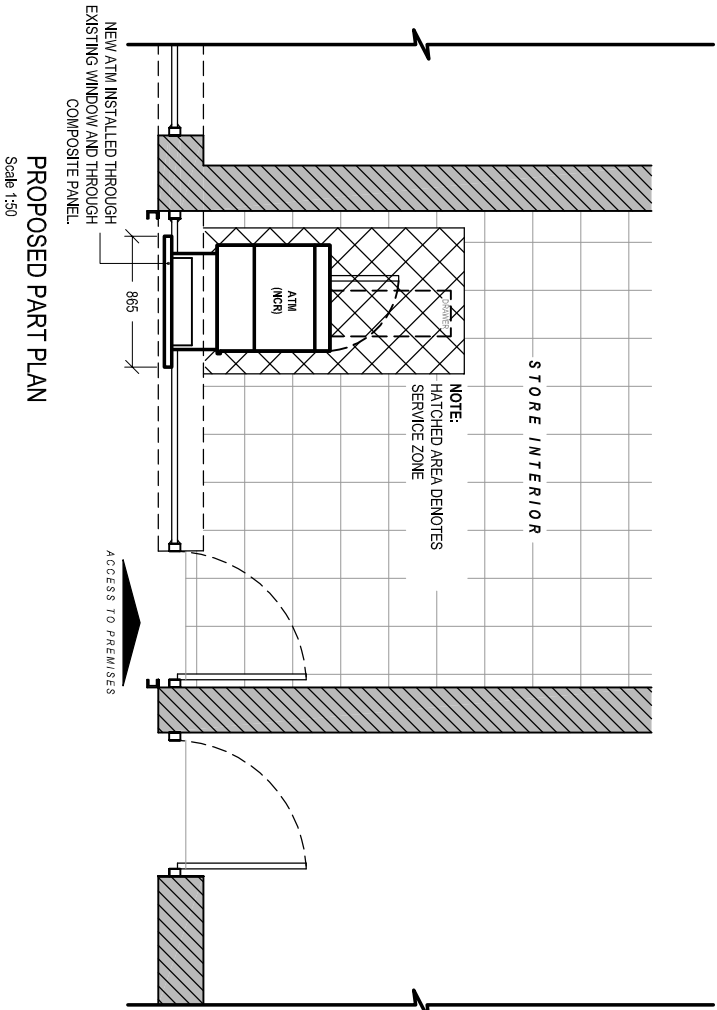


PROPOSED FRONT ELEVATION
Scale 1:50

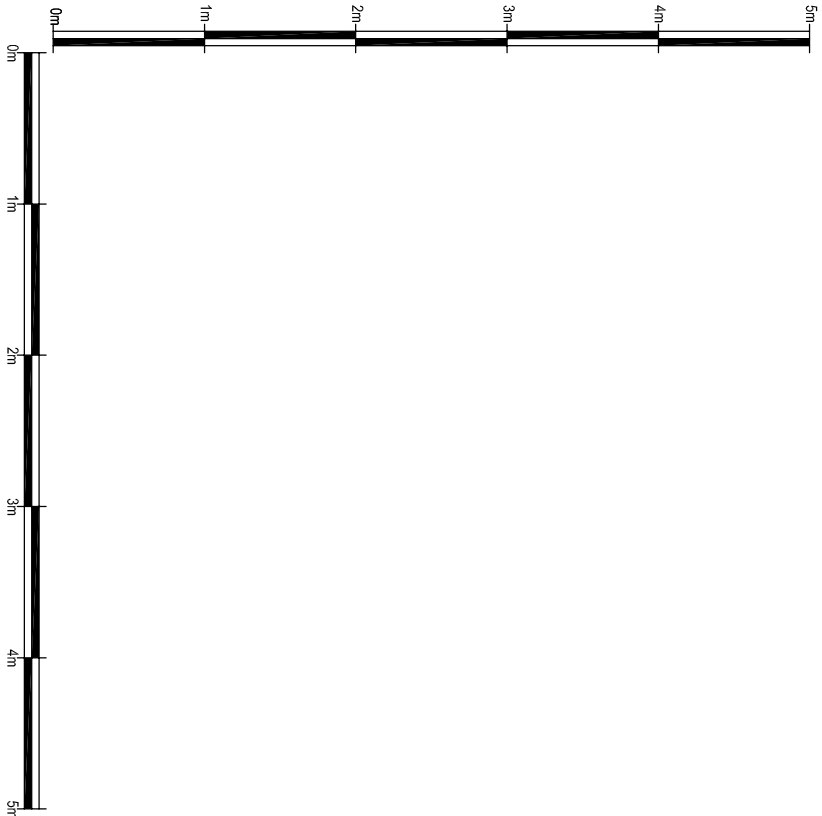

Date: _____ By: _____

Comments: _____

GENERAL NOTES:
1) All dimensions in millimeters unless otherwise stated.

Site:
GRAYS INN DRY CLEANERS
50 Grays Inn Road
London
WC1X 8LS

Drawing Title:
Proposed Elevations and Plans

Ref:	Date:	Rev:
NMA-02-2017-38-2	23-02-2017	
Scale:	Paper:	Date Rev:
1:50	A3	