



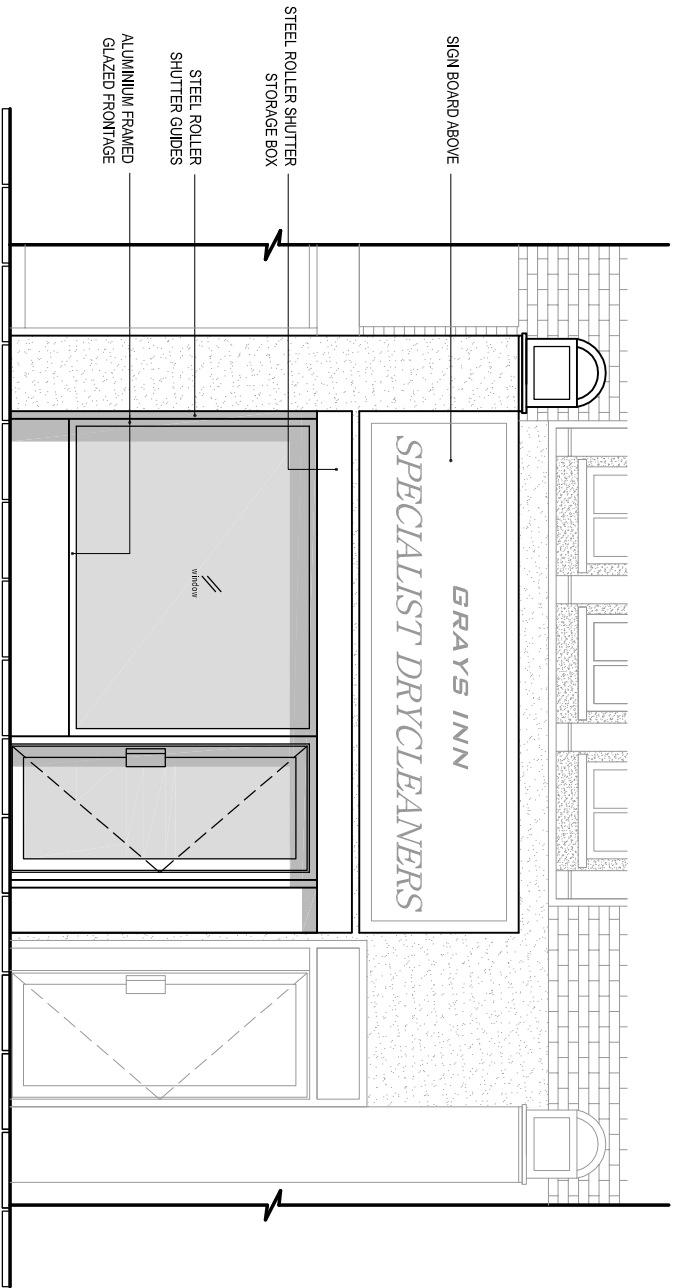

EXISTING FRONT ELEVATION

Scale 1:50

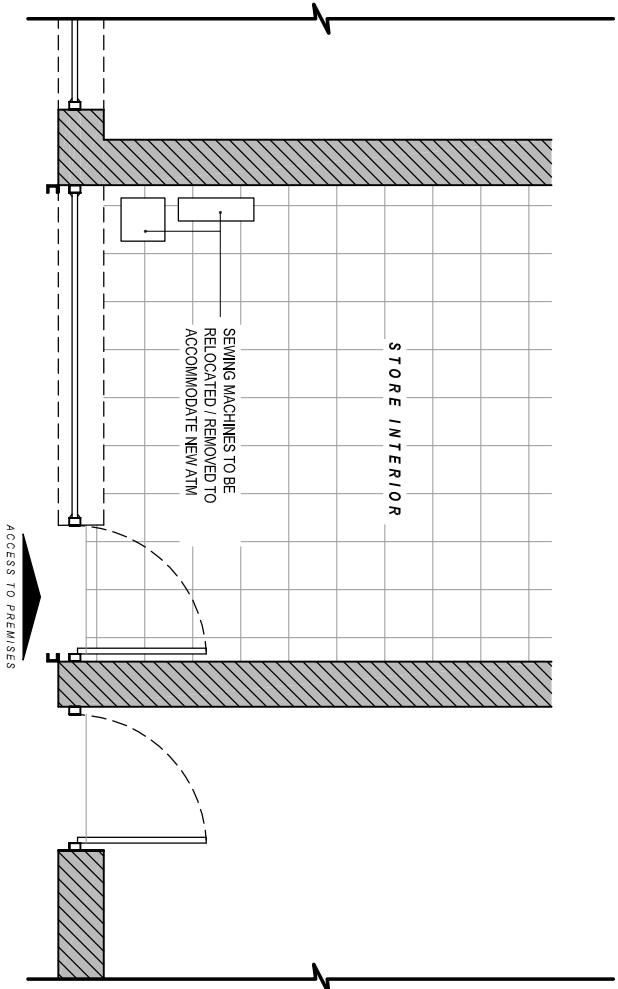

EXISTING PART PLAN

Scale 1:50

Date: _____ By: _____

GENERAL NOTES:

1) All dimensions in millimeters unless otherwise stated.

Site:
GRAYS INN DRY CLEANERS

50 Grays Inn Road
London
WC1X 8LS

Drawing Title:

Existing Elevations and Plans

Ref: NMA-02-2017-98-1	Date: 23-02-2017	Rev:
Scale: 1:50	Paper: A3	Date Rev: