



SECTION A-A

SCALE 1:100
0 1 2 3 4 5m

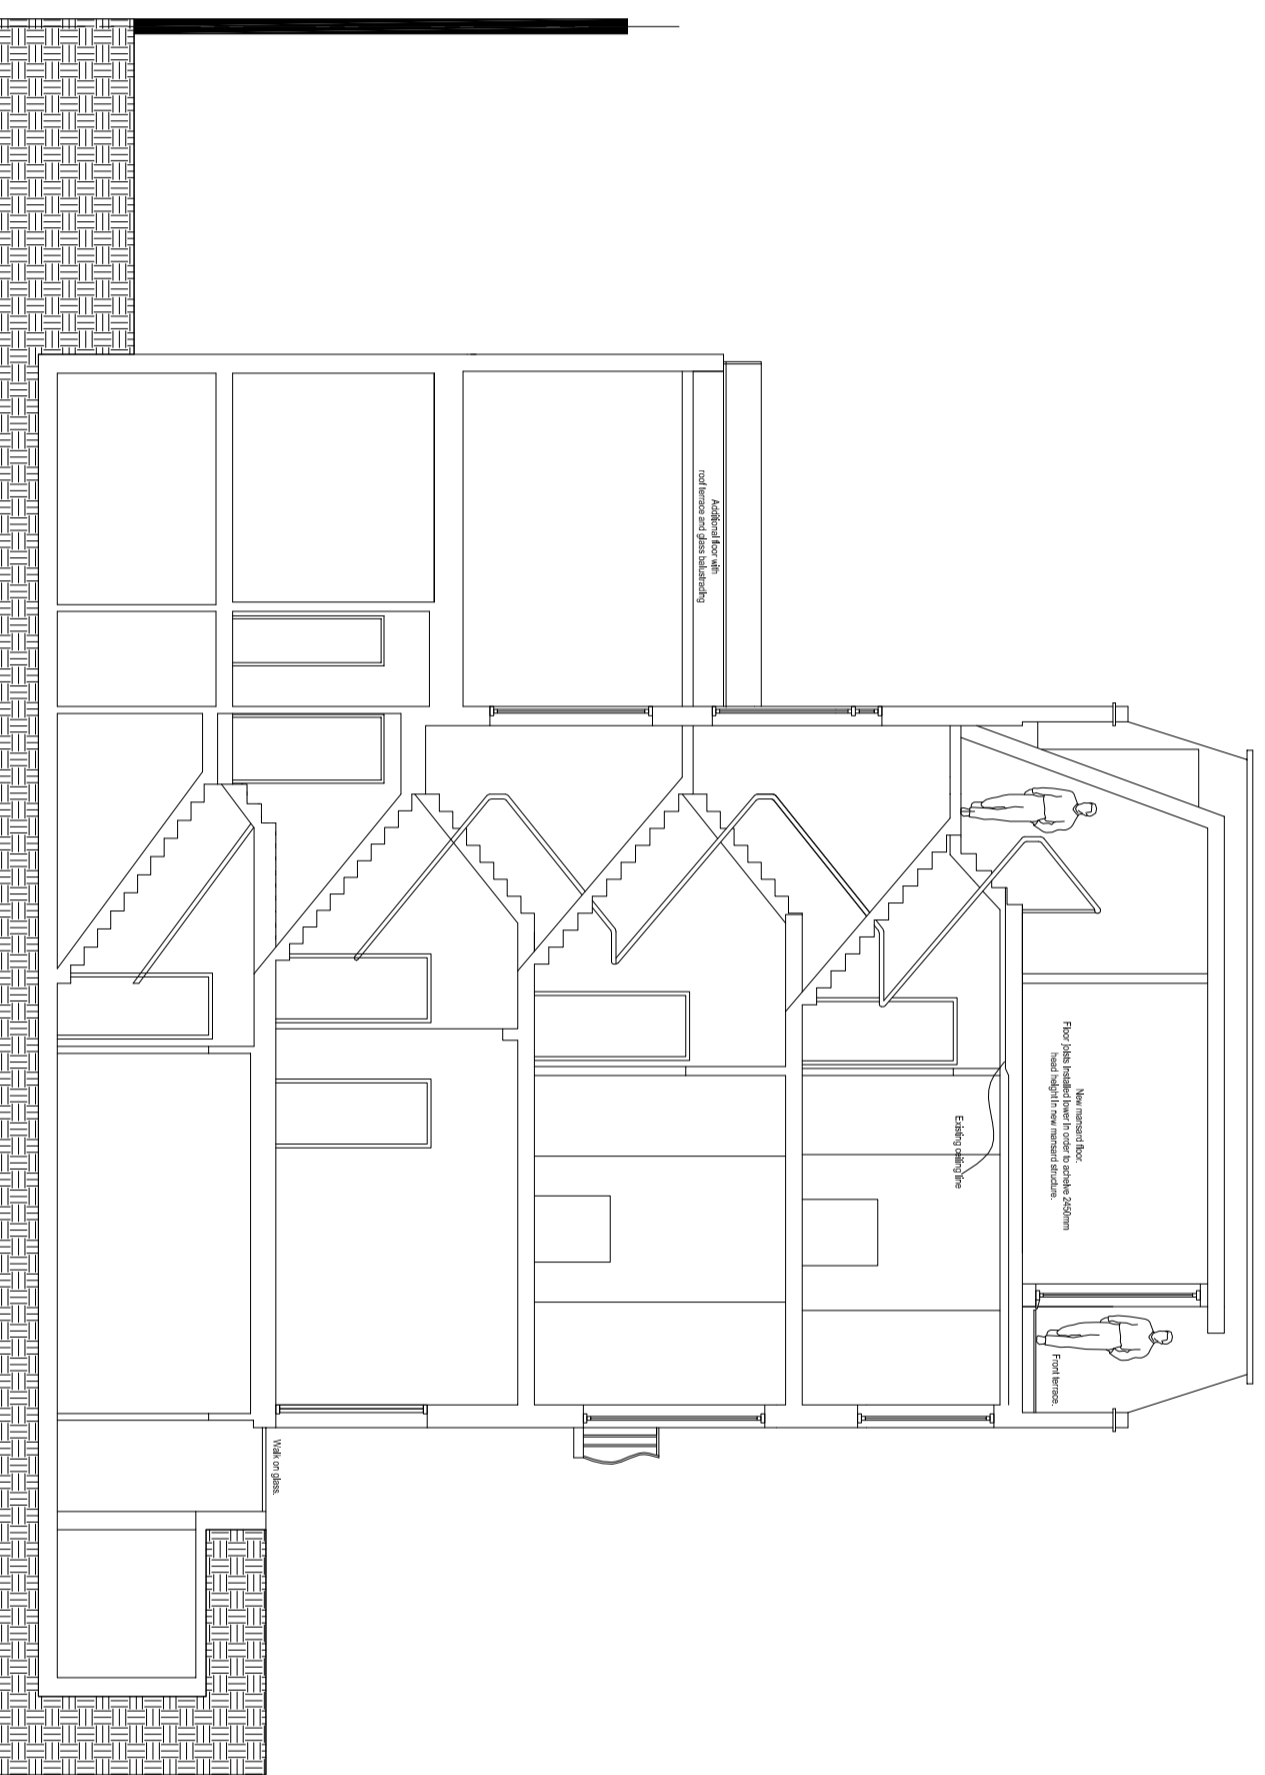


SECTION B-B

SCALE 1:100
0 1 2 3 4 5m

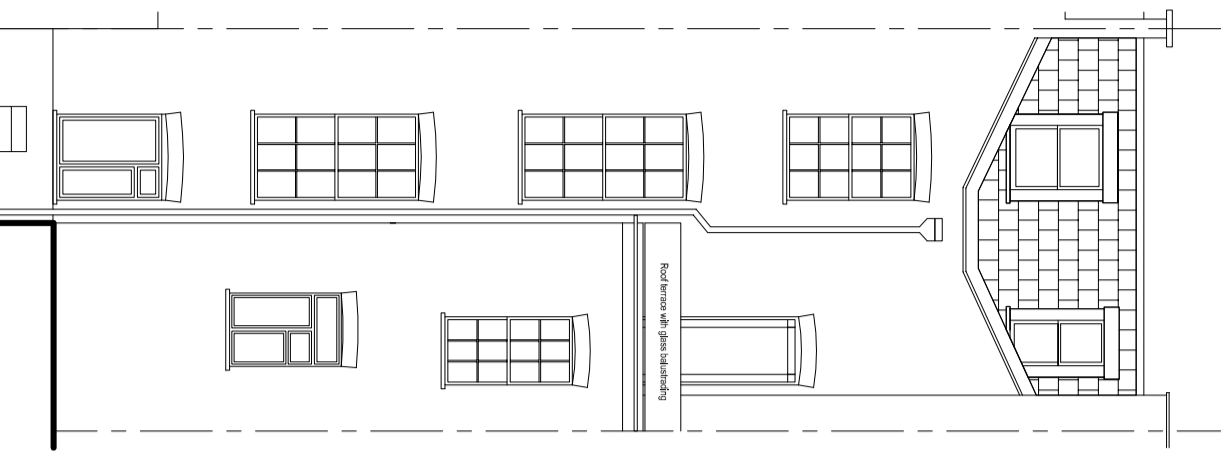


REAR ELEVATION

SCALE 1:100
0 1 2 3 4 5m

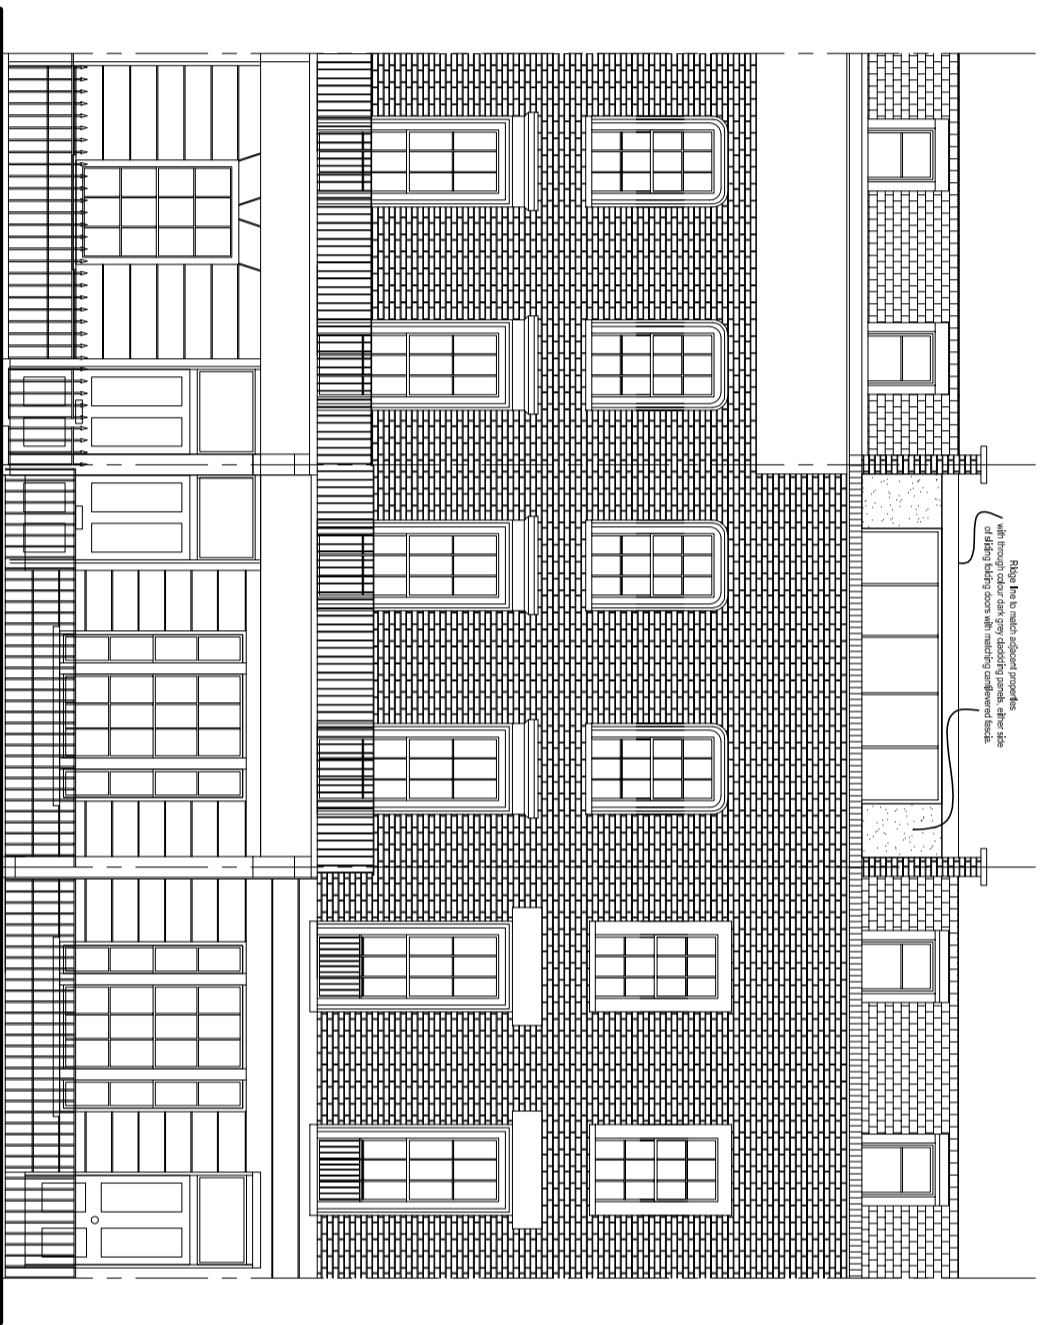

FRONT ELEVATION

SCALE 1:100
0 1 2 3 4 5m

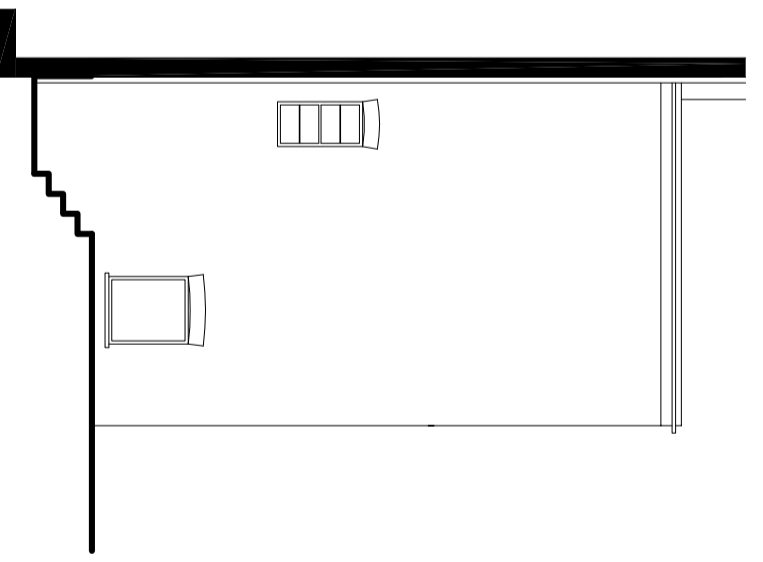

SIDE ELEVATION OF REAR ADDITION

Notes:

1 - Do not scale this drawing. Work to figured dimensions only. This drawing is copyright of Congreve Horner and should only be reproduced with their express permission. Check all dimensions on site. Any discrepancies should be reported to Congreve Horner prior to commencement.

Rev	By	Chk'd	App'd	Date	Description
1	CH	TA		18.08.2014	First Issue

CONGREGVE HORNER
118 FULHAM PALACE ROAD
KINGSDOWN, LONDON SW16 3QJ
T: 020 8741 8672
F: 020 8748 3478
E: congreve@congrevehorner.com

Property:
**96 GLOUCESTER AVENUE,
LONDON, NW1 8HX**

Client:
Apollo Sun Properties Ltd

Drawing Title:
**APPROVED SECTIONS &
ELEVATIONS**

Drawing No:
5709-03

Status:
INFORMATION ONLY

Drawn: JH
Designed: JH
Scale: 1:100
Original Size: A2

50 mm Grid Sheet Size: A2