


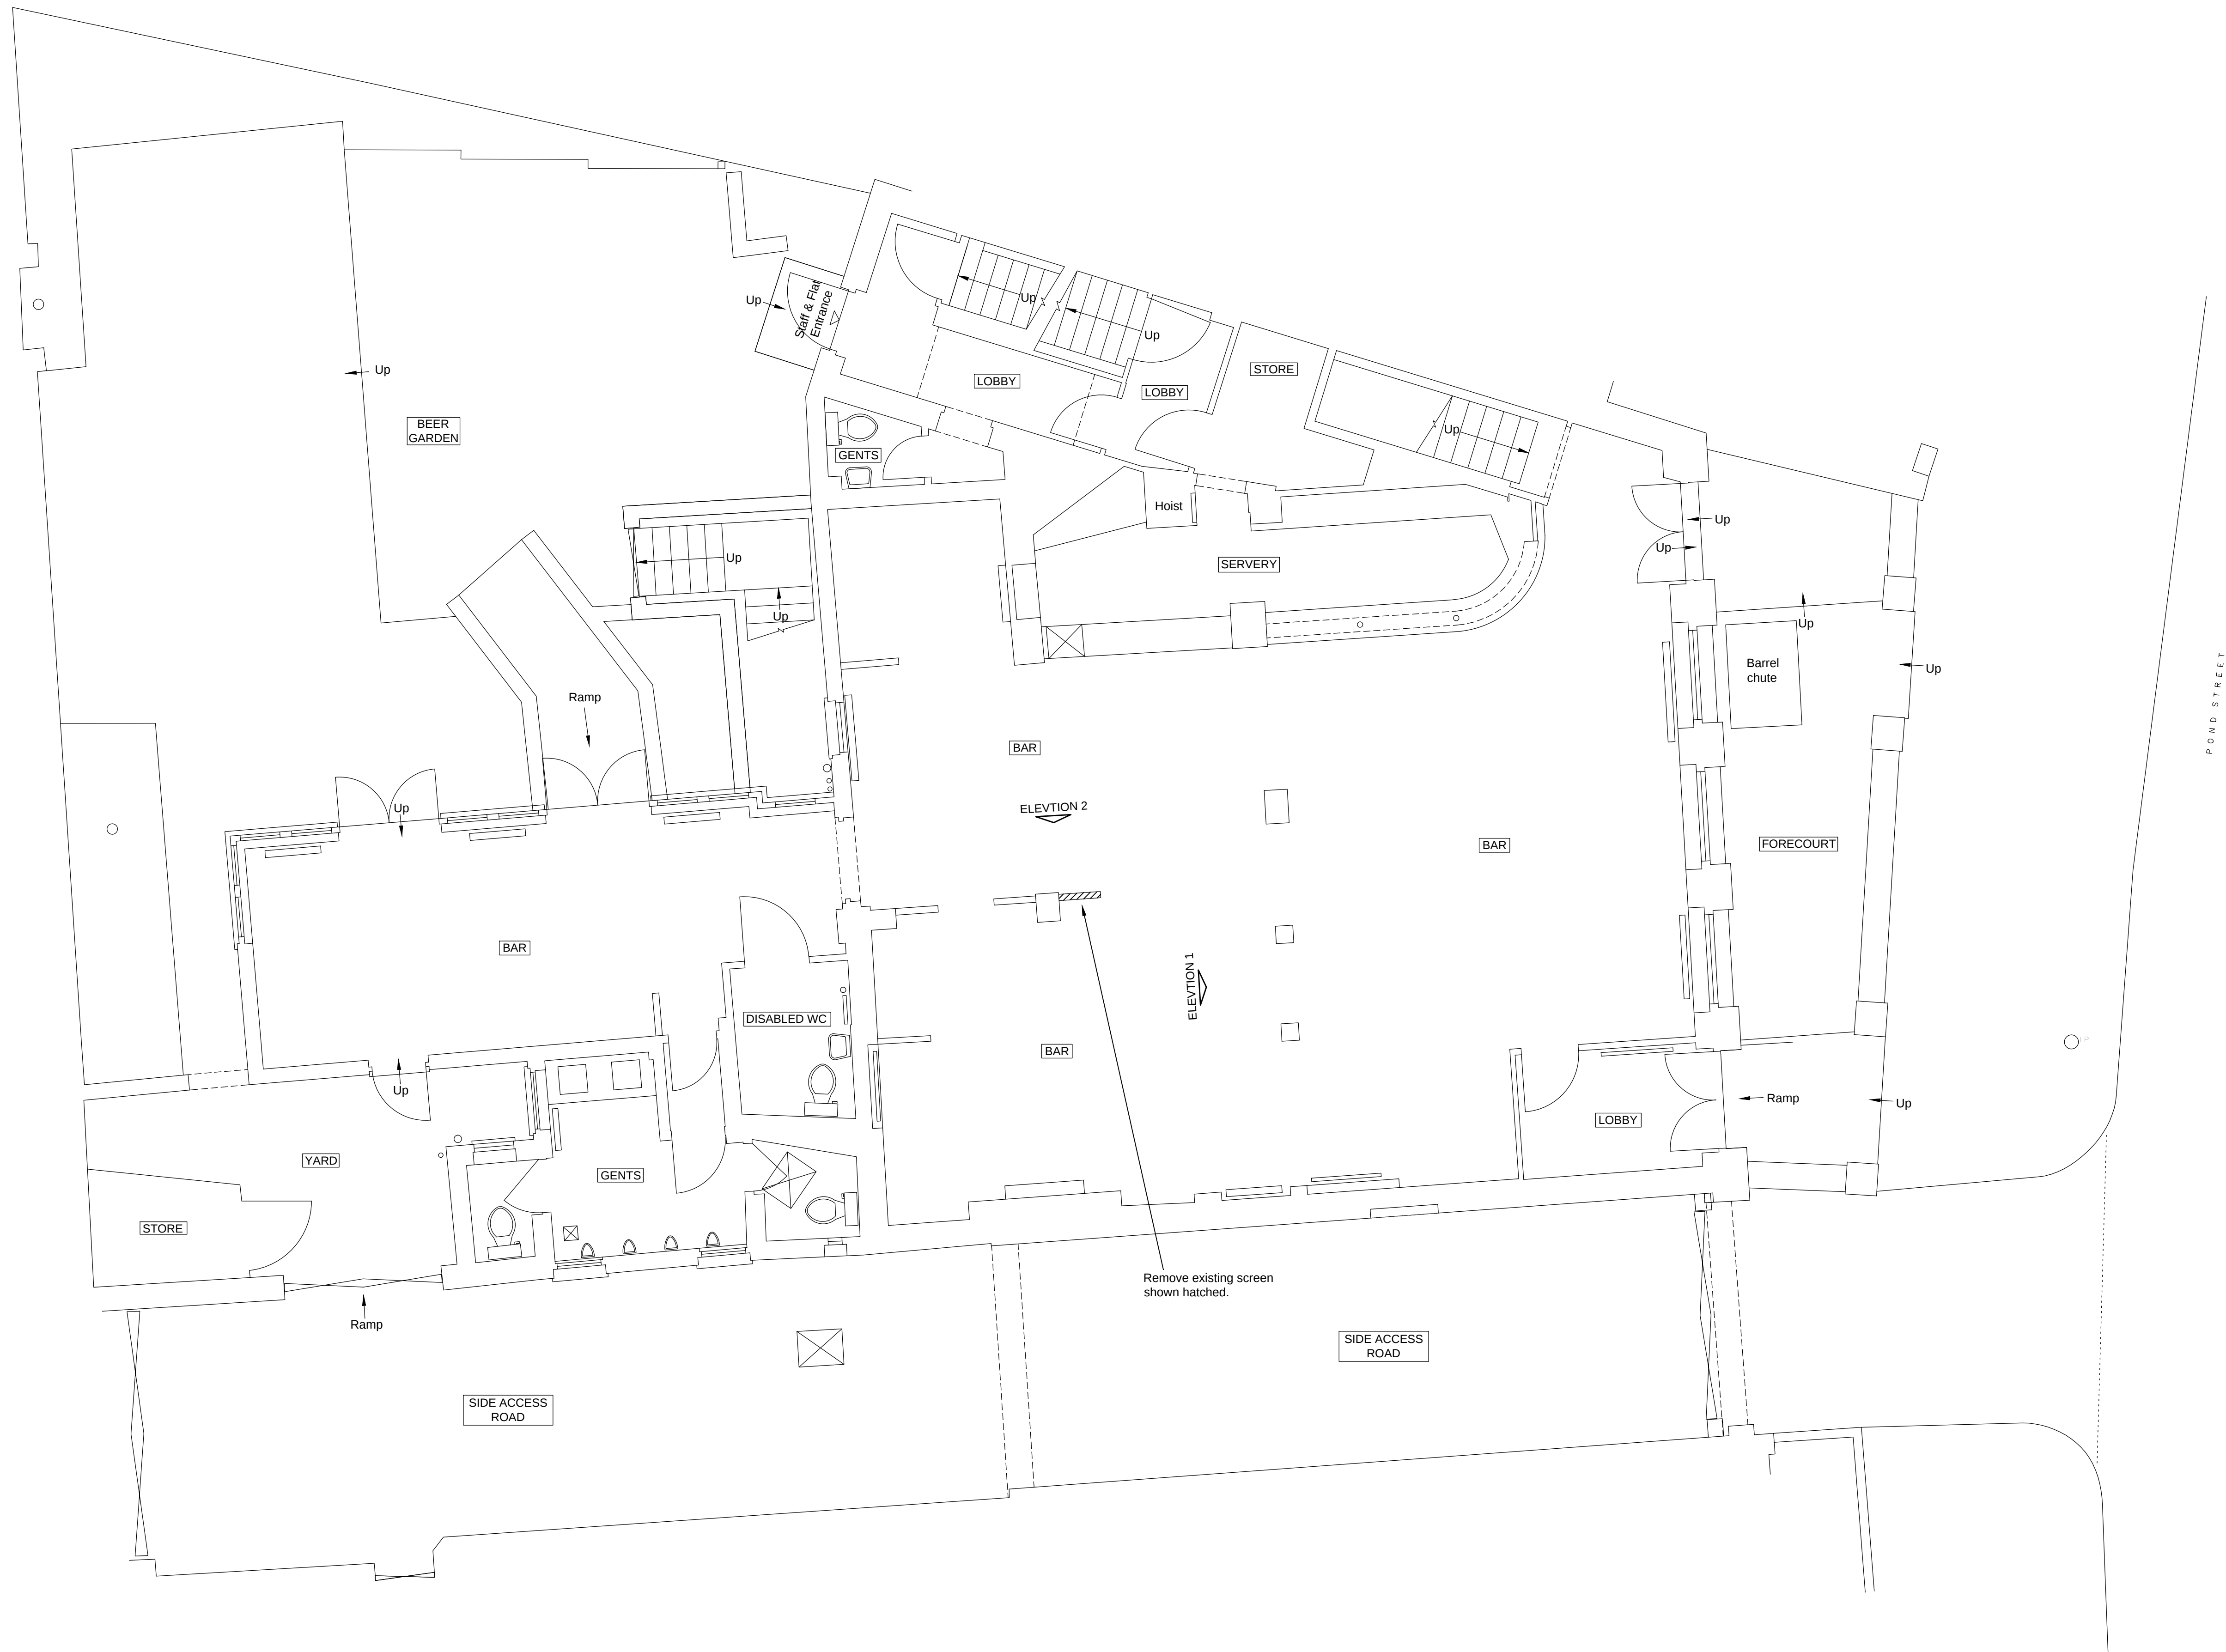

Existing Ground Floor Plan

REV	A	removal of overbar omitted	20/2/17
REV		DESCRIPTION	DATE

MBA
MERVYN BROWN ASSOCIATES LTD
Structural Engineers & Building Design Consultants
Studio F180, Riverside Business Centre,
Haldane Place, London SW18 4UQ
Tel: 020 8875 9115
E-Mail: mba@mbassocltd.co.uk
Website: mervynbrownassociates.co.uk

Client

Site Location
The Roebuck PH
15 Pond Street, London NW3 2PN

Title
Existing Ground Floor Plan

Scale
1:50 @ A1

Date
December 2016

Drawing No.
1657 / 01 revA