


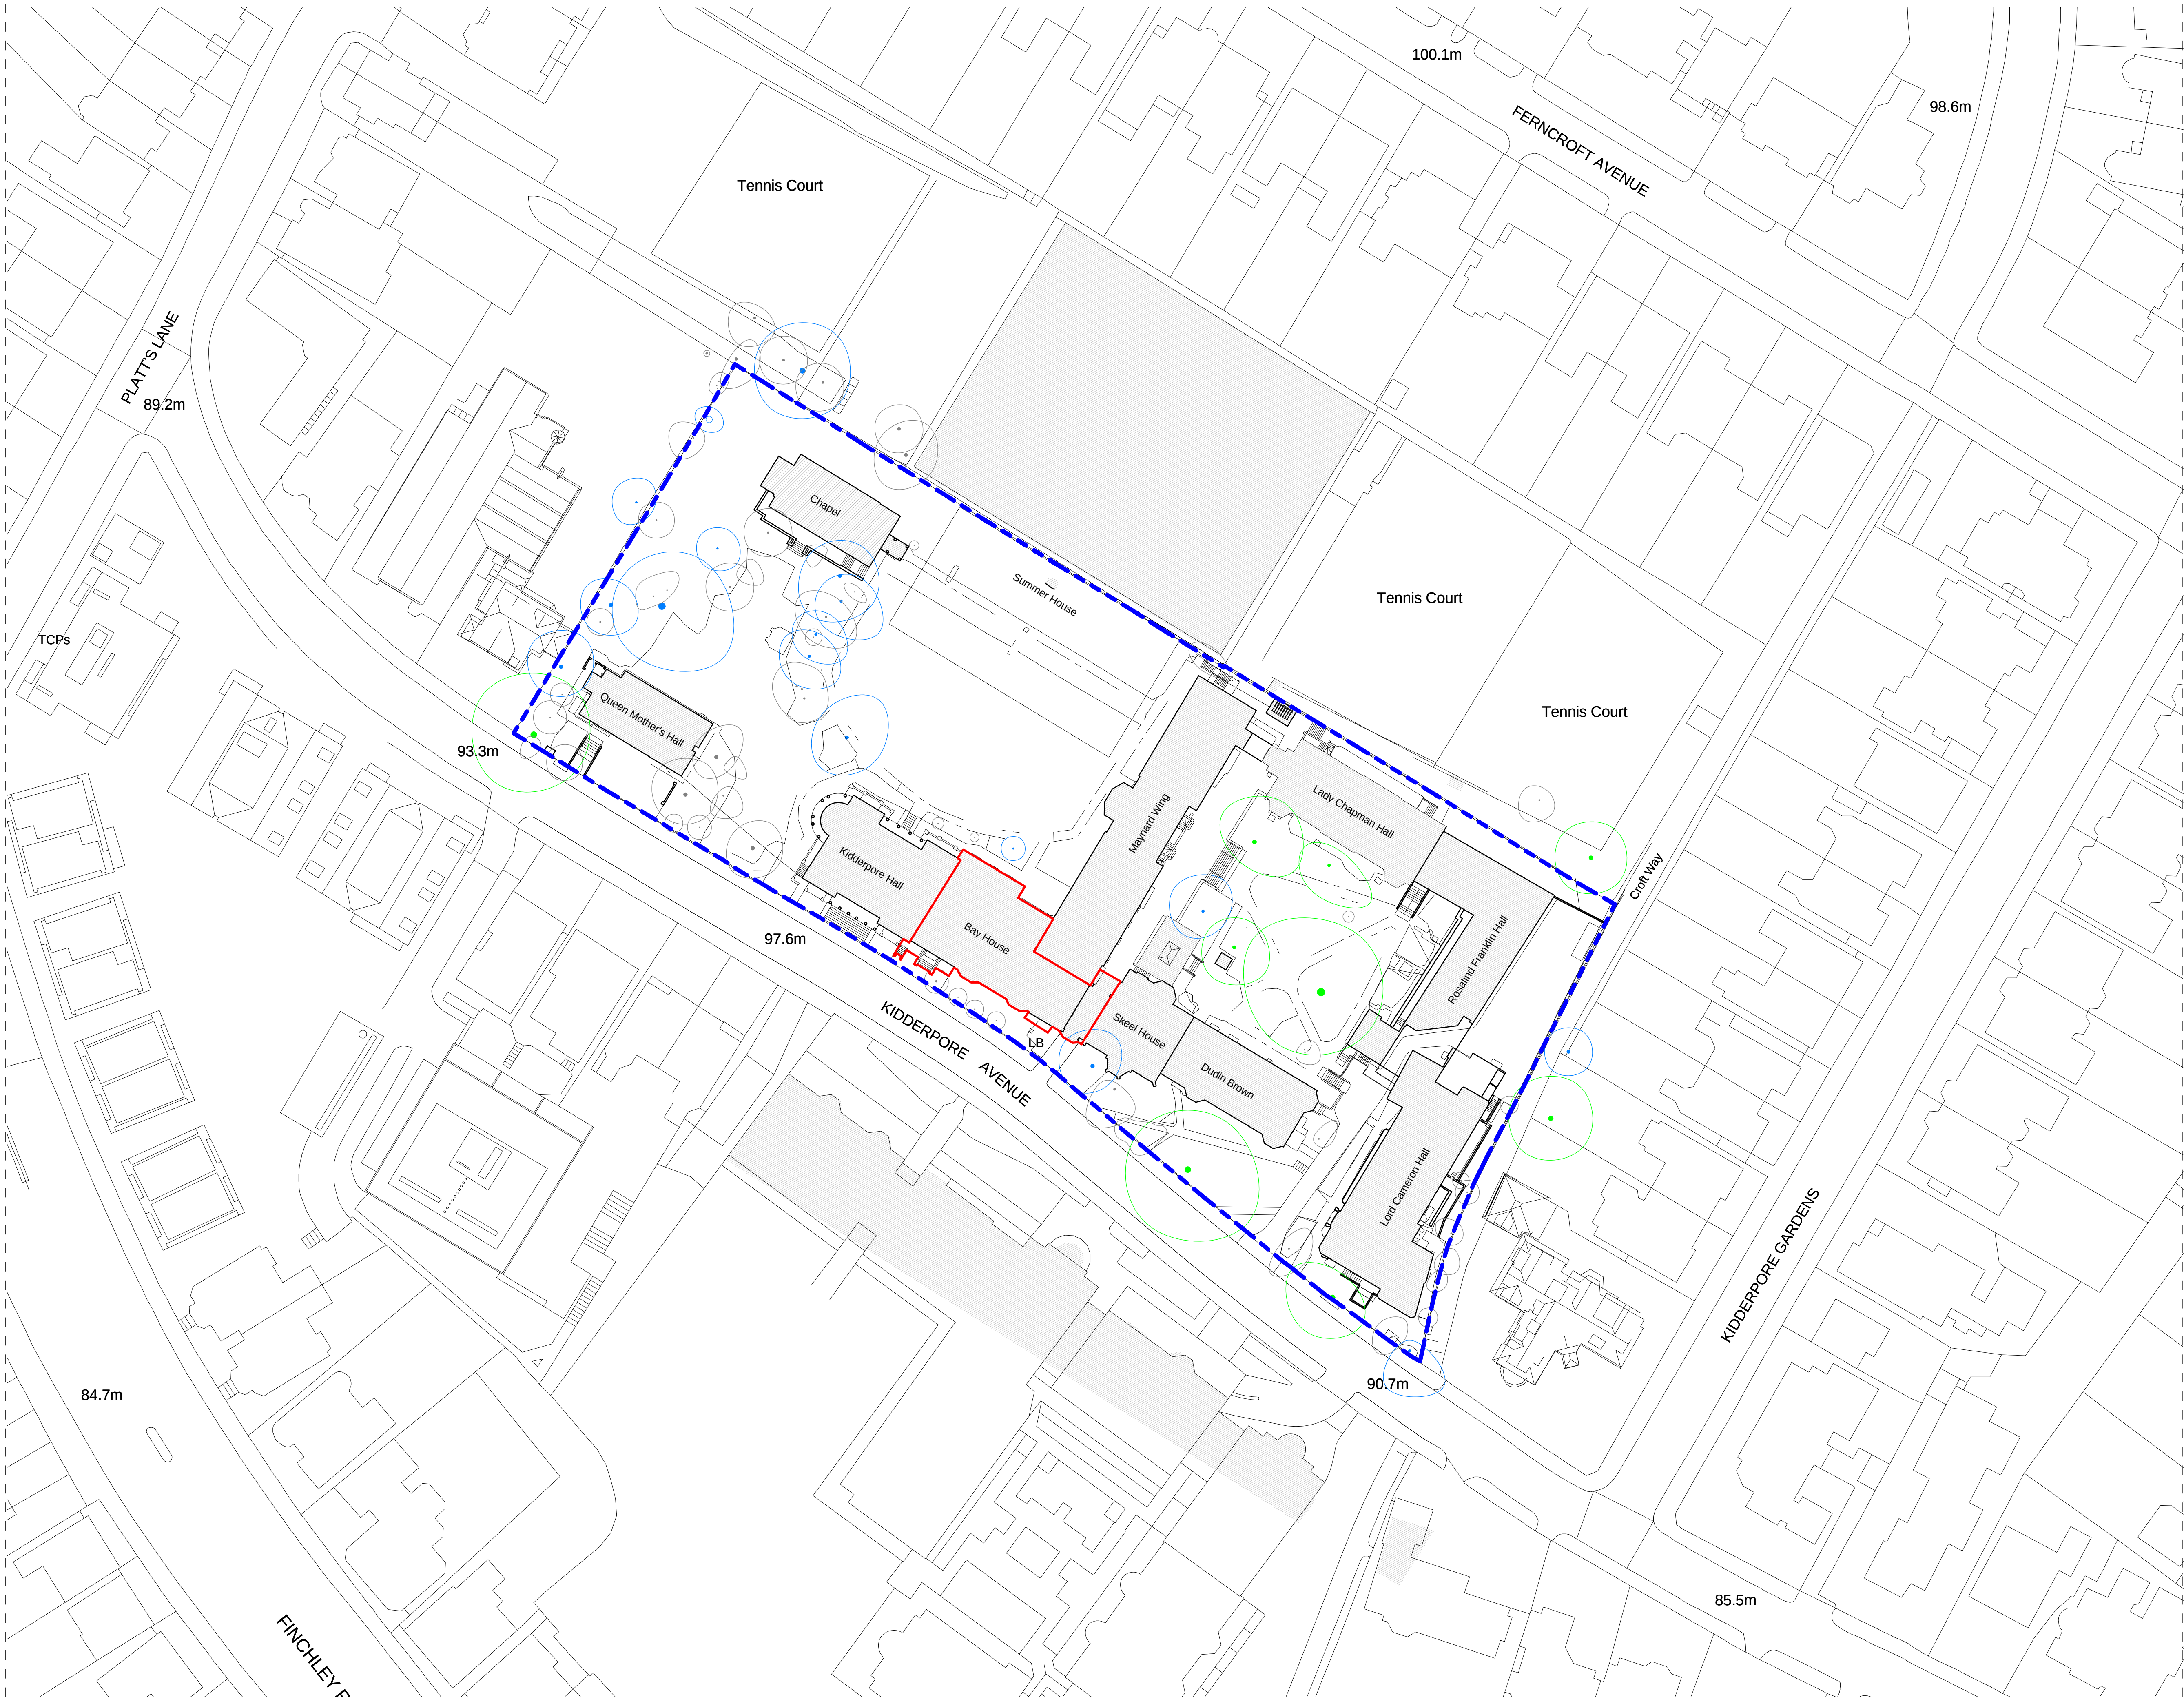

© Scott Brownrigg Ltd

Figured dimensions only are to be taken from this drawing. All dimensions are to be checked on site before any work is put in hand.

GENERAL NOTES

All drawings are based on survey information provided by others. Scott Brownrigg cannot be held responsible for the accuracy of this information, the legal boundary or site demise. This should be checked on site and against legal records.

RWP locations are notional and may be subject to change as detail design progresses.

LEGEND

Extent of land owned by the applicant

Extent of Listed Building application

1	Issued for Listed building consent	TR	2015-07-10	SW
Revision	Description	Drawn	Date	Checked



St Catherine's Court
46-48 Portsmouth Road
Guildford GU2 4DU
T +44 (0)1483 568686
F +44 (0)1483 575830
W scottbrownrigg.com

Client's Name
Mount Anvil

Job Title
Kidderpore Avenue

Drawing Title
Existing Site Plan - Bay House

Scale
As indicated @A1

Scale 1:500
Job No **157780**
Drawing No **LB-BH-EX-ST-100**

Status
FOR LISTED BUILDING CONSENT

Rev
1