

PROPOSED GROUND FLOOR PLAN

STATUS	TOWN PLANNING	A3	SCALE 1:100
NOTES:			
1. DO NOT SCALE FROM THIS DRAWING			
2. ALL DIMENSIONS TO BE CHECKED ON SITE PRIOR TO FABRICATION			
3. THIS DRAWING SHOULD BE READ IN CONJUNCTION WITH STRUCTURAL ENGINEER'S DRAWINGS (if applicable)			
4. THIS DRAWING SHOULD BE READ IN CONJUNCTION WITH SERVICE ENGINEER'S DRAWINGS (if applicable)			
5. COPYRIGHT OF THIS DRAWING REMAINS WITH ADRIAN ASLANI			
6. ANY DISCREPANCY FOUND BETWEEN THIS DRAWING AND ANY OTHER DOCUMENTS MUST BE REPORTED IMMEDIATELY BY THE CONTRACTOR			


REVISIONS

8 (Flat 1) Mansfield Road LONDON NW3 2HN
REAR SIDE RETURN EXTENSION
PROPOSED GROUND FLOOR PLAN
SCALE 1:100 DATE : FEB 17
DRAWN : QB CHECKED : AA
DWG NO: 8MR/TP/110


219 Whittington Road
London
N22 8YW
0780 3315 812 :m
0203 5815 460 :t
office@clearstoneltd.co.uk :e
www.clearstoneltd.co.uk :w



CLEARSTONE LTD
Architecture | Construction | Maintenance

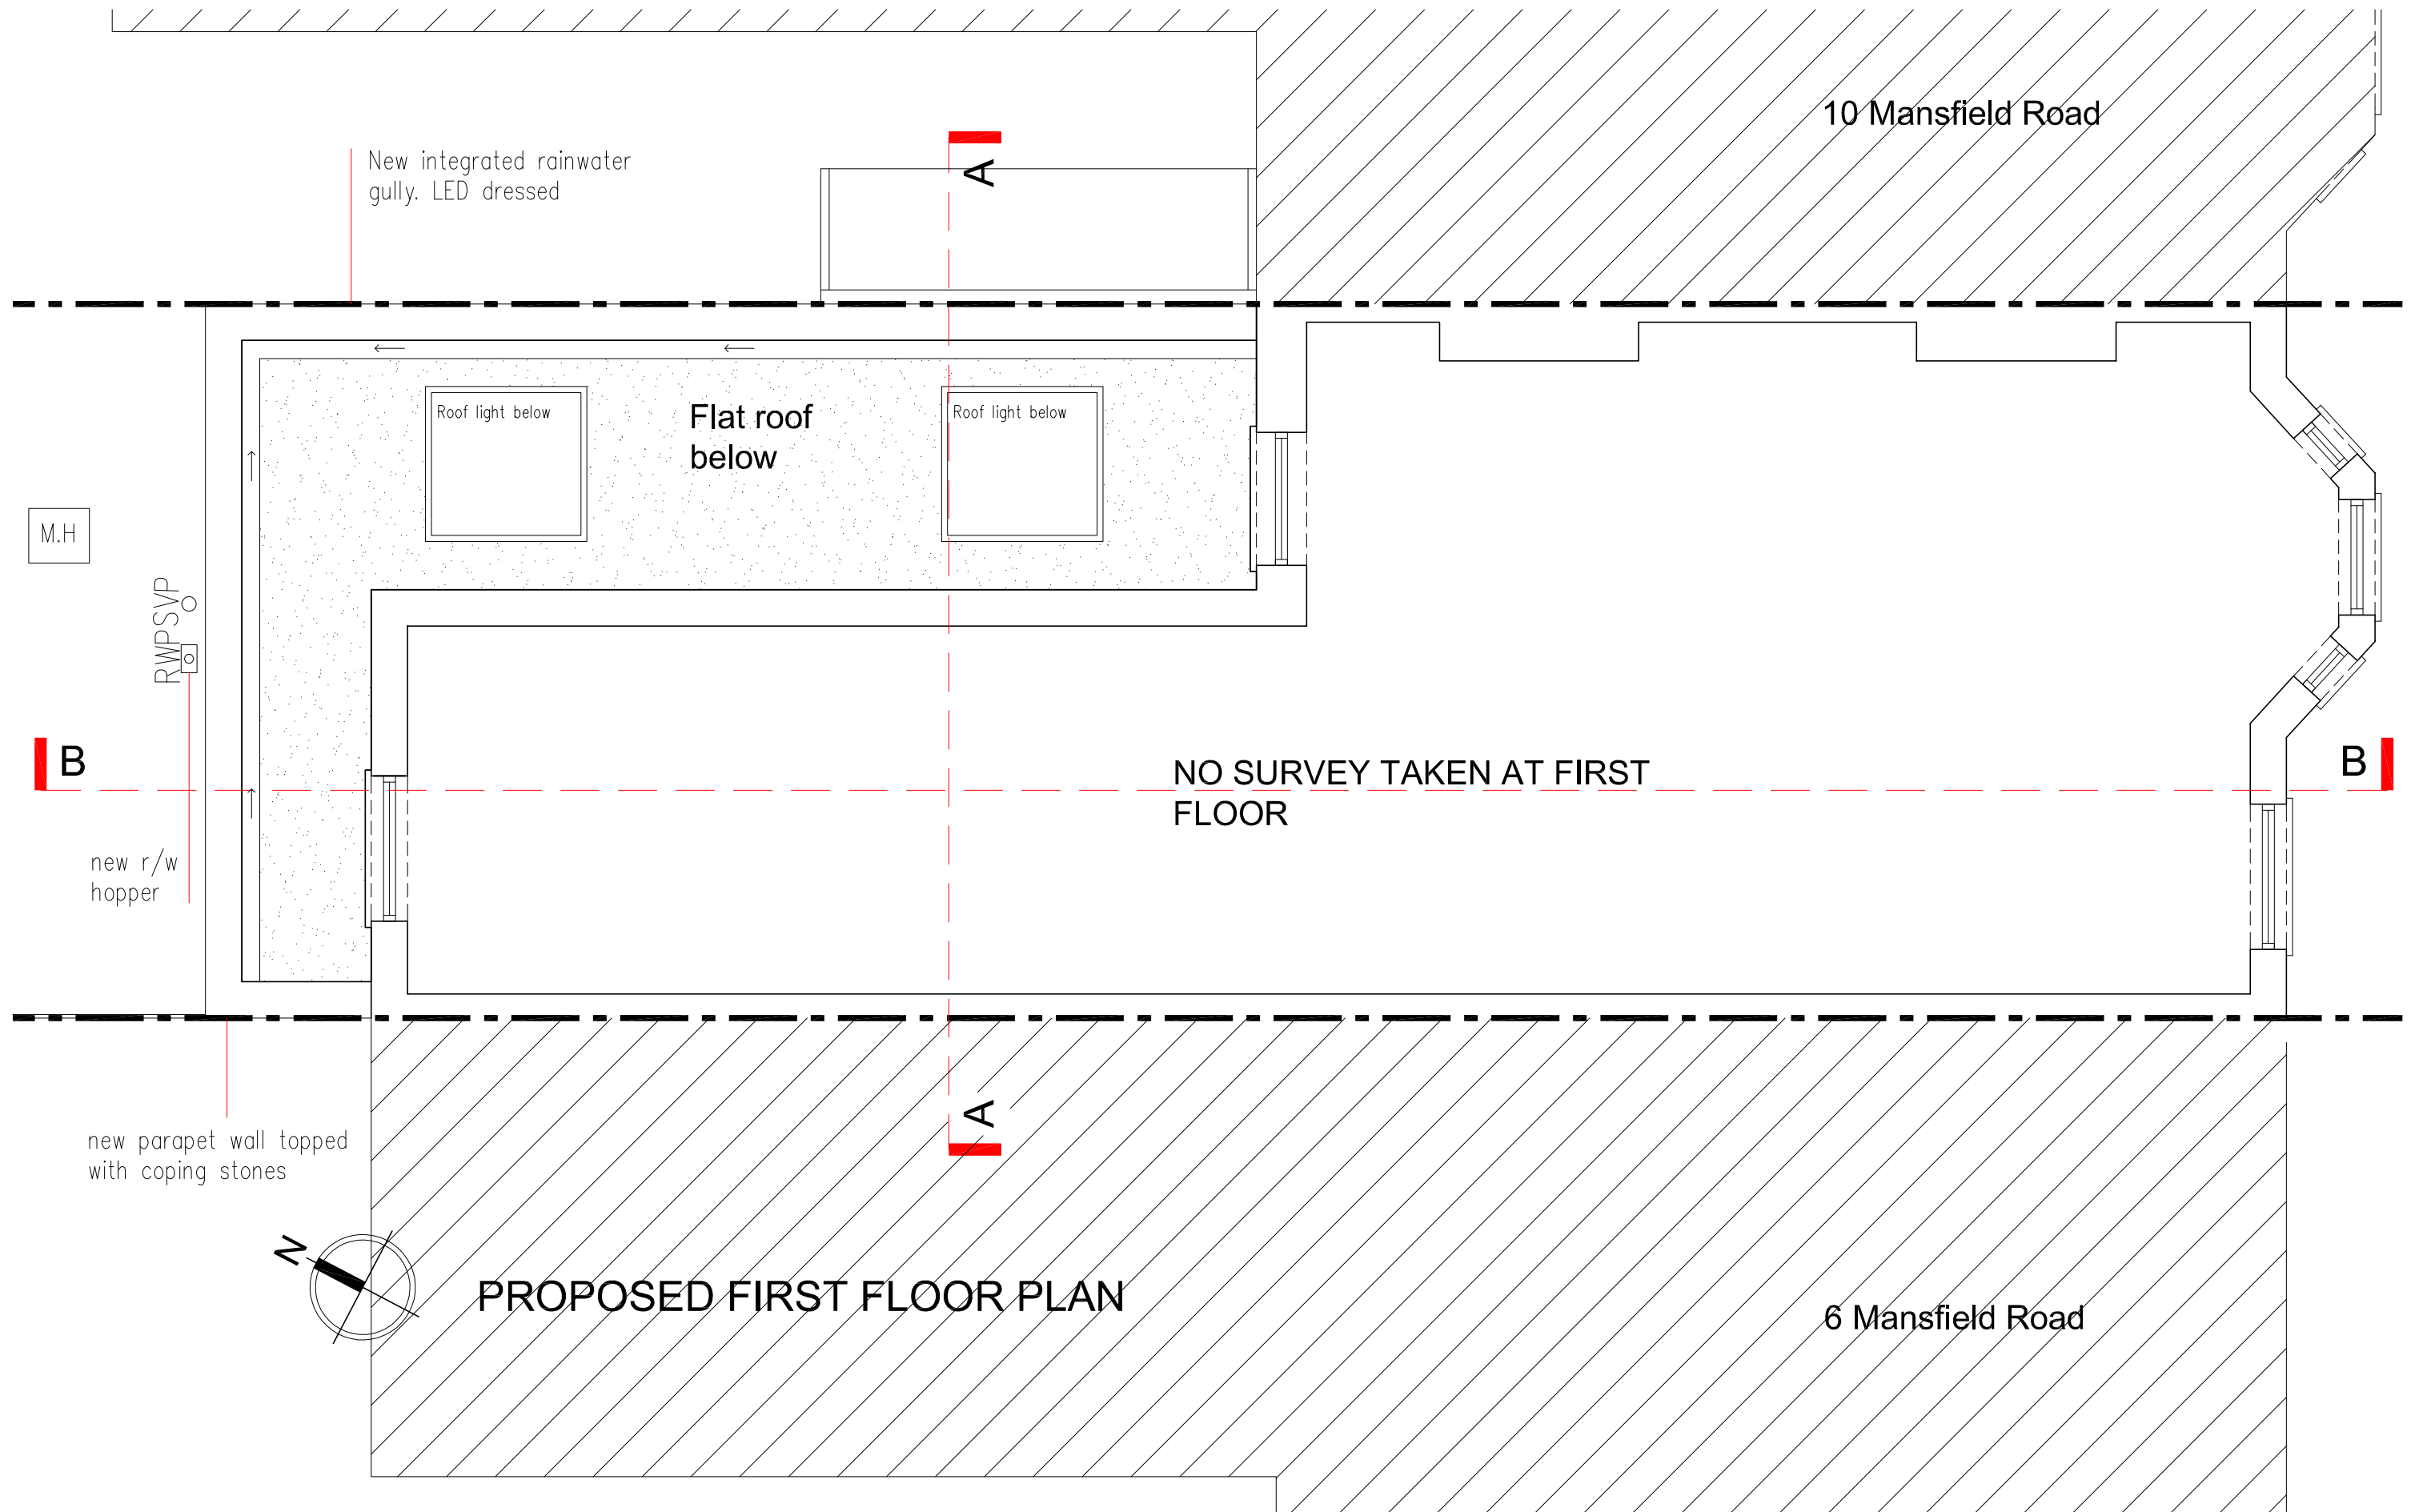


STATUS TOWN PLANNING		A3 SCALE 1:50	REVISIONS		8 (Flat 1) Mansfield Road LONDON NW3 2HN	219 Whittington Road London N22 8YW 0780 3315 812 :m 0203 5815 460 :t office@clearstoneltd.co.uk :e www.clearstoneltd.co.uk :w	 CLEARSTONE LTD Architecture Construction Maintenance
NOTES: 1. DO NOT SCALE FROM THIS DRAWING 2. ALL DIMENSIONS TO BE CHECKED ON SITE PRIOR TO FABRICATION 3. THIS DRAWING SHOULD BE READ IN CONJUNCTION WITH STRUCTURAL ENGINEER'S DRAWINGS (if applicable) 4. THIS DRAWING SHOULD BE READ IN CONJUNCTION WITH SERVICE ENGINEER'S DRAWINGS (if applicable) 5. COPYRIGHT OF THIS DRAWING REMAINS WITH ADRIAN ASLANI 6. ANY DISCREPANCY FOUND BETWEEN THIS DRAWING AND ANY OTHER DOCUMENTS MUST BE REPORTED IMMEDIATELY BY THE CONTRACTOR				REAR & SIDE RETURN EXTENSION			
				PROPOSED FIRST FLOOR PLAN			
				SCALE 1:50 DATE : FEB 17 DRAWN : QB CHECKED : AA DWG NO: 8MR/TP/111			

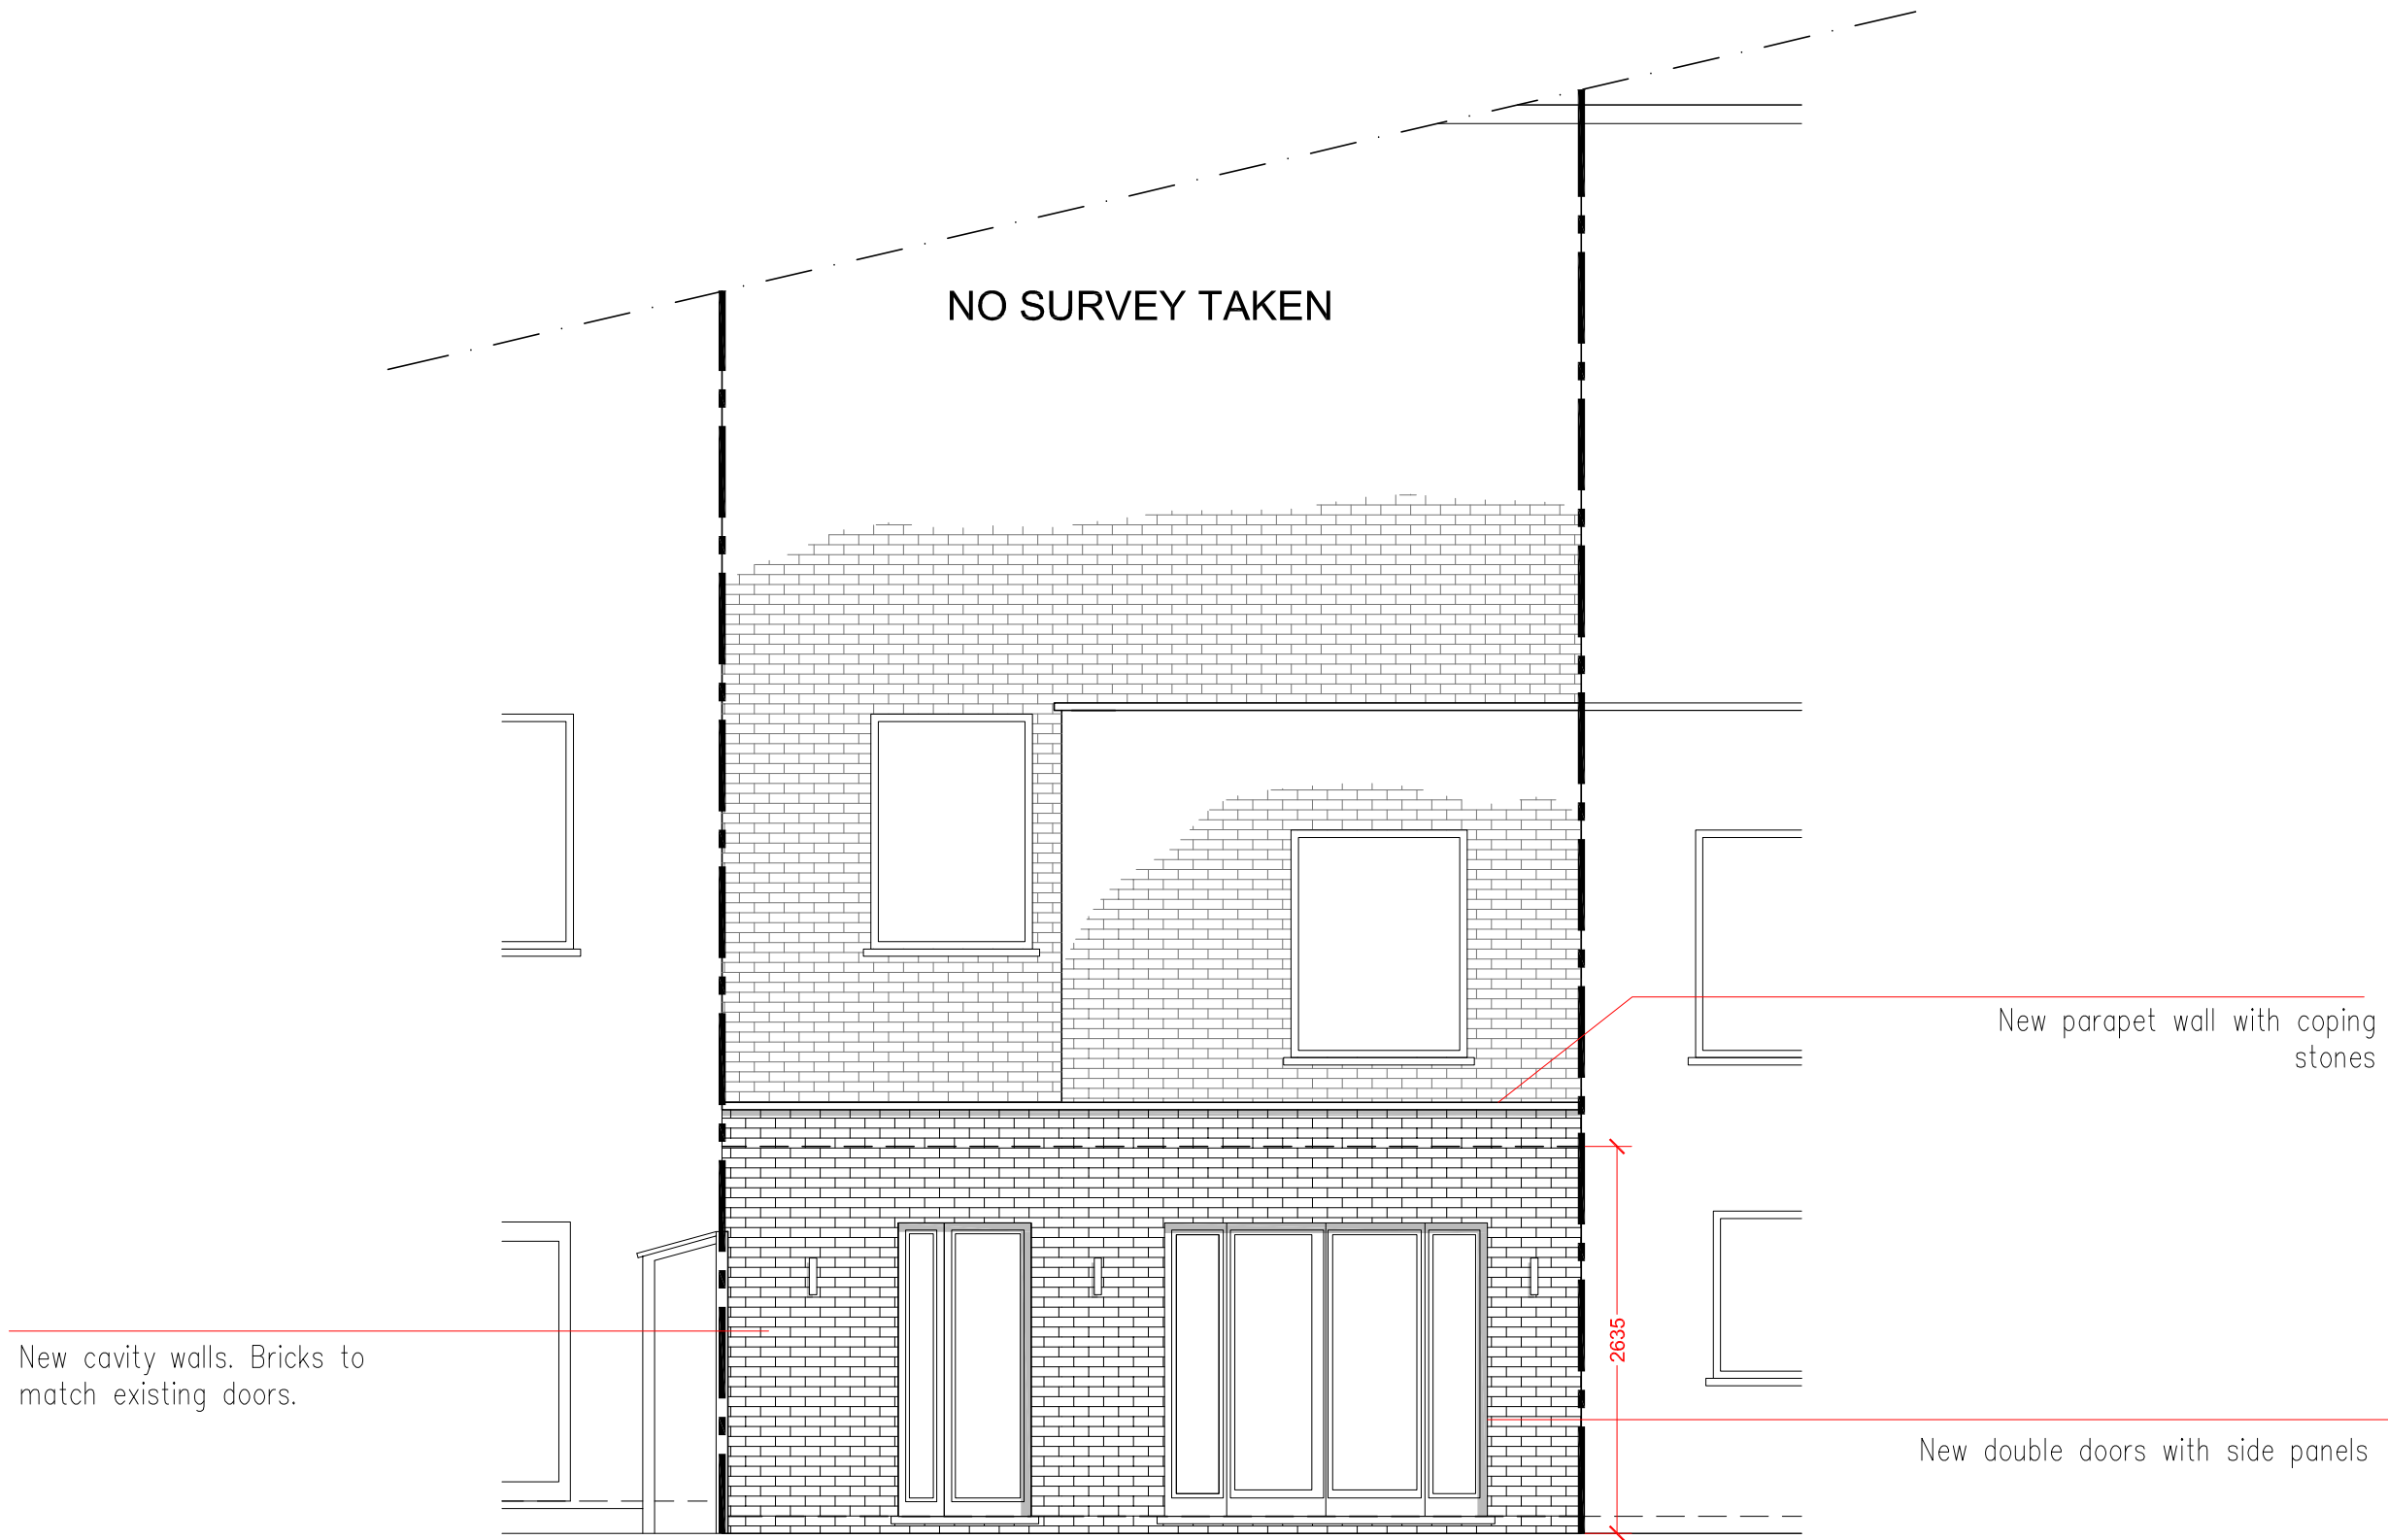

PROPOSED REAR ELEVATION

STATUS		TOWN PLANNING		A3		SCALE		1:50	
NOTES:									
1. DO NOT SCALE FROM THIS DRAWING									
2. ALL DIMENSIONS TO BE CHECKED ON SITE PRIOR TO FABRICATION									
3. THIS DRAWING SHOULD BE READ IN CONJUNCTION WITH									
STRUCTURAL ENGINEER'S DRAWINGS (if applicable)									
4. THIS DRAWING SHOULD BE READ IN CONJUNCTION WITH SERVICE									
ENGINEER'S DRAWINGS (if applicable)									
5. COPYRIGHT OF THIS DRAWING REMAINS WITH ADRIAN ASLANI									
6. ANY DISCREPANCY FOUND BETWEEN THIS DRAWING AND ANY OTHER									
DOCUMENTS MUST BE REPORTED IMMEDIATELY BY THE CONTRACTOR									

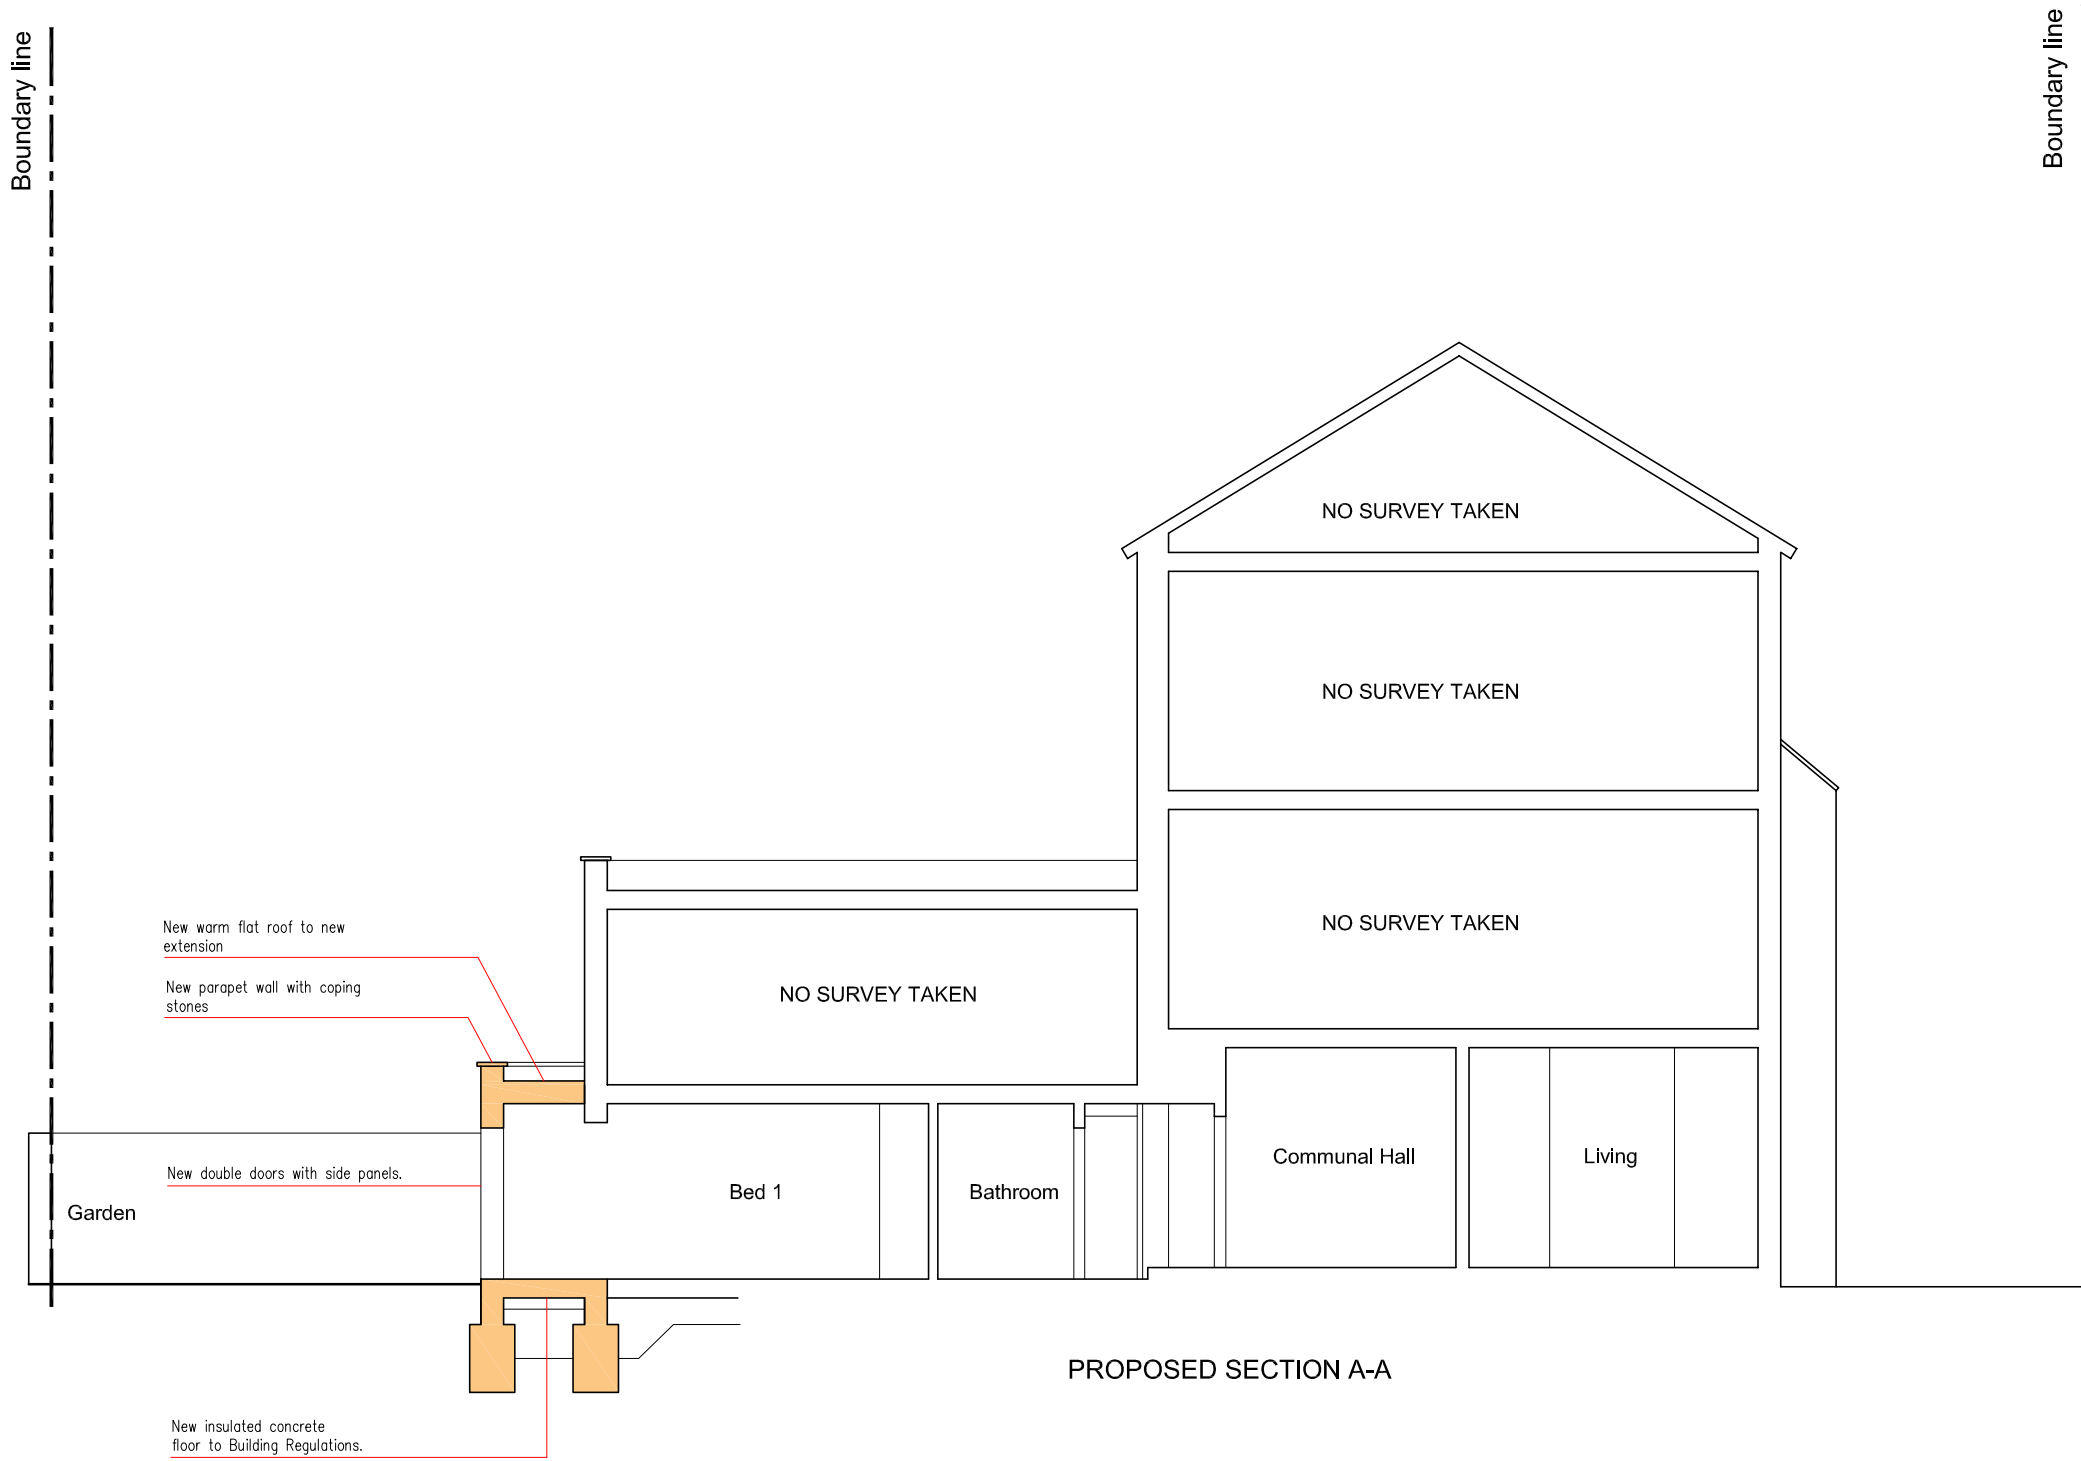

STATUS	TOWN PLANNING	A3	SCALE 1:100
NOTES:			
1. DO NOT SCALE FROM THIS DRAWING			
2. ALL DIMENSIONS TO BE CHECKED ON SITE PRIOR TO FABRICATION			
3. THIS DRAWING SHOULD BE READ IN CONJUNCTION WITH STRUCTURAL ENGINEER'S DRAWINGS (if applicable)			
4. THIS DRAWING SHOULD BE READ IN CONJUNCTION WITH SERVICE ENGINEER'S DRAWINGS (if applicable)			
5. COPYRIGHT OF THIS DRAWING REMAINS WITH ADRIAN ASLANI			
6. ANY DISCREPANCY FOUND BETWEEN THIS DRAWING AND ANY OTHER DOCUMENTS MUST BE REPORTED IMMEDIATELY BY THE CONTRACTOR			

REVISIONS

8 (Flat 1) Mansfield Road LONDON NW3 2HN
REAR SIDE RETURN EXTENSION
PROPOSED SECTION A-A SCALE 1:100 DATE : FEB 17 DRAWN : QB CHECKED : AA DWG NO: 8MR/TP/130

219 Whittington Road
London
N22 8YW
0780 3315 812 :m
0203 5815 460 :t
office@clearstoneltd.co.uk :e
www.clearstoneltd.co.uk :w



CLEARSTONE LTD
Architecture | Construction | Maintenance