


Rev	Date	Details	Drawn by
A	01/09/15	Updated as per Partners comments.	JW
B	20/10/15	Box windows retained in line with partner comments.	JW
C	12/04/16	Partner comments - In-attendance changed to glass based on the increased site context, new lift shaft and York Way footings.	JW
D	27/04/16	Revised to suit Neous Planning comments.	SH
E	21/10/16	Revised to suit Neous Planning comments.	SH
F	22/11/16	Revised to suit Neous Planning comments.	SH
G	11/01/17	Revised to suit Neous Planning comments.	SH


The contractor must check all dimensions, levels and services prior to commencement of any work. Box Architects to be notified of any discrepancy. Do not scale from drawings. Any work by Box Architects to be notified of any discrepancy. Do not scale from drawings. This drawing must not be copied without prior written permission. The drawing remains the copyright of Box Architects. All rights reserved. No part of this drawing may be reproduced, stored in a retrieval system, or transmitted in any form or by any means, electronic, mechanical, photocopying, recording, or by any information storage and retrieval system, without the prior written permission of Box Architects.



Elevation A (North Facing)  
Scale 1:50

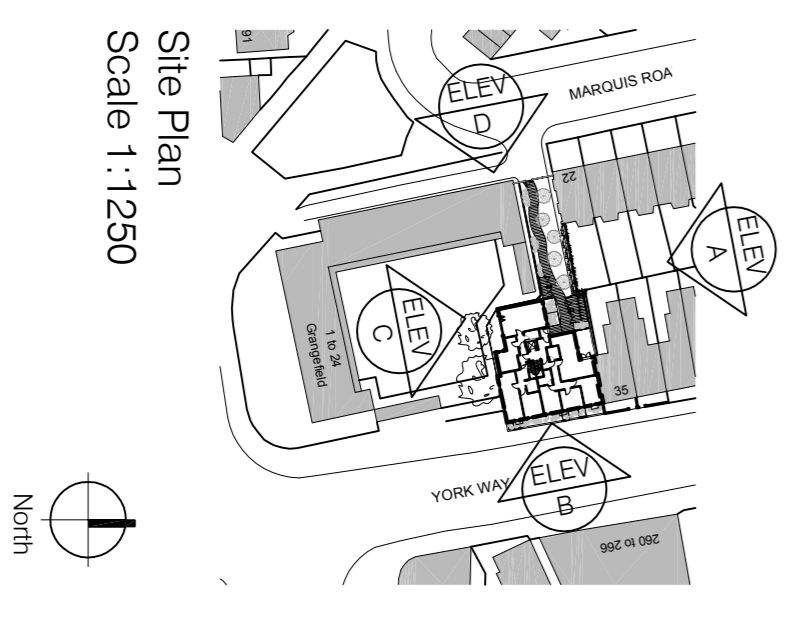

Site Plan  
Scale 1:1250

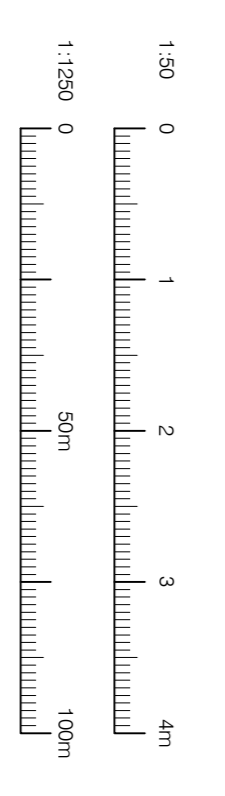

**The Prosperity Group**

Client name  
York Way  
Camden  
London  
NW

Project  
Proposed Elevations  
North

Phase  
Planning

Date  
15/04/15

Drawn by  
Various @ A1

Checked by  
KE

Scale  
(03) 17

Revision  
G 801-01

