




Rev	Date	Details	Drawn by
A	01/09/15	Updated as per Partners comments.	JW
B	20/10/15	Box windows retained in line with partner comments.	JW
C	12/04/16	Partner comments: To be amended - increased slab depth in new London Stock, new York Way footings. Lit area adjusted.	JW
D	27/24/16	Revised to suit Nevas Planning comments.	JW
E	21/10/16	Revised to suit Nevas Planning comments.	JW
F	22/11/16	Revised to suit Nevas Planning comments.	JW
G	11/01/17	Revised to suit Conservation Officer's comments.	SH

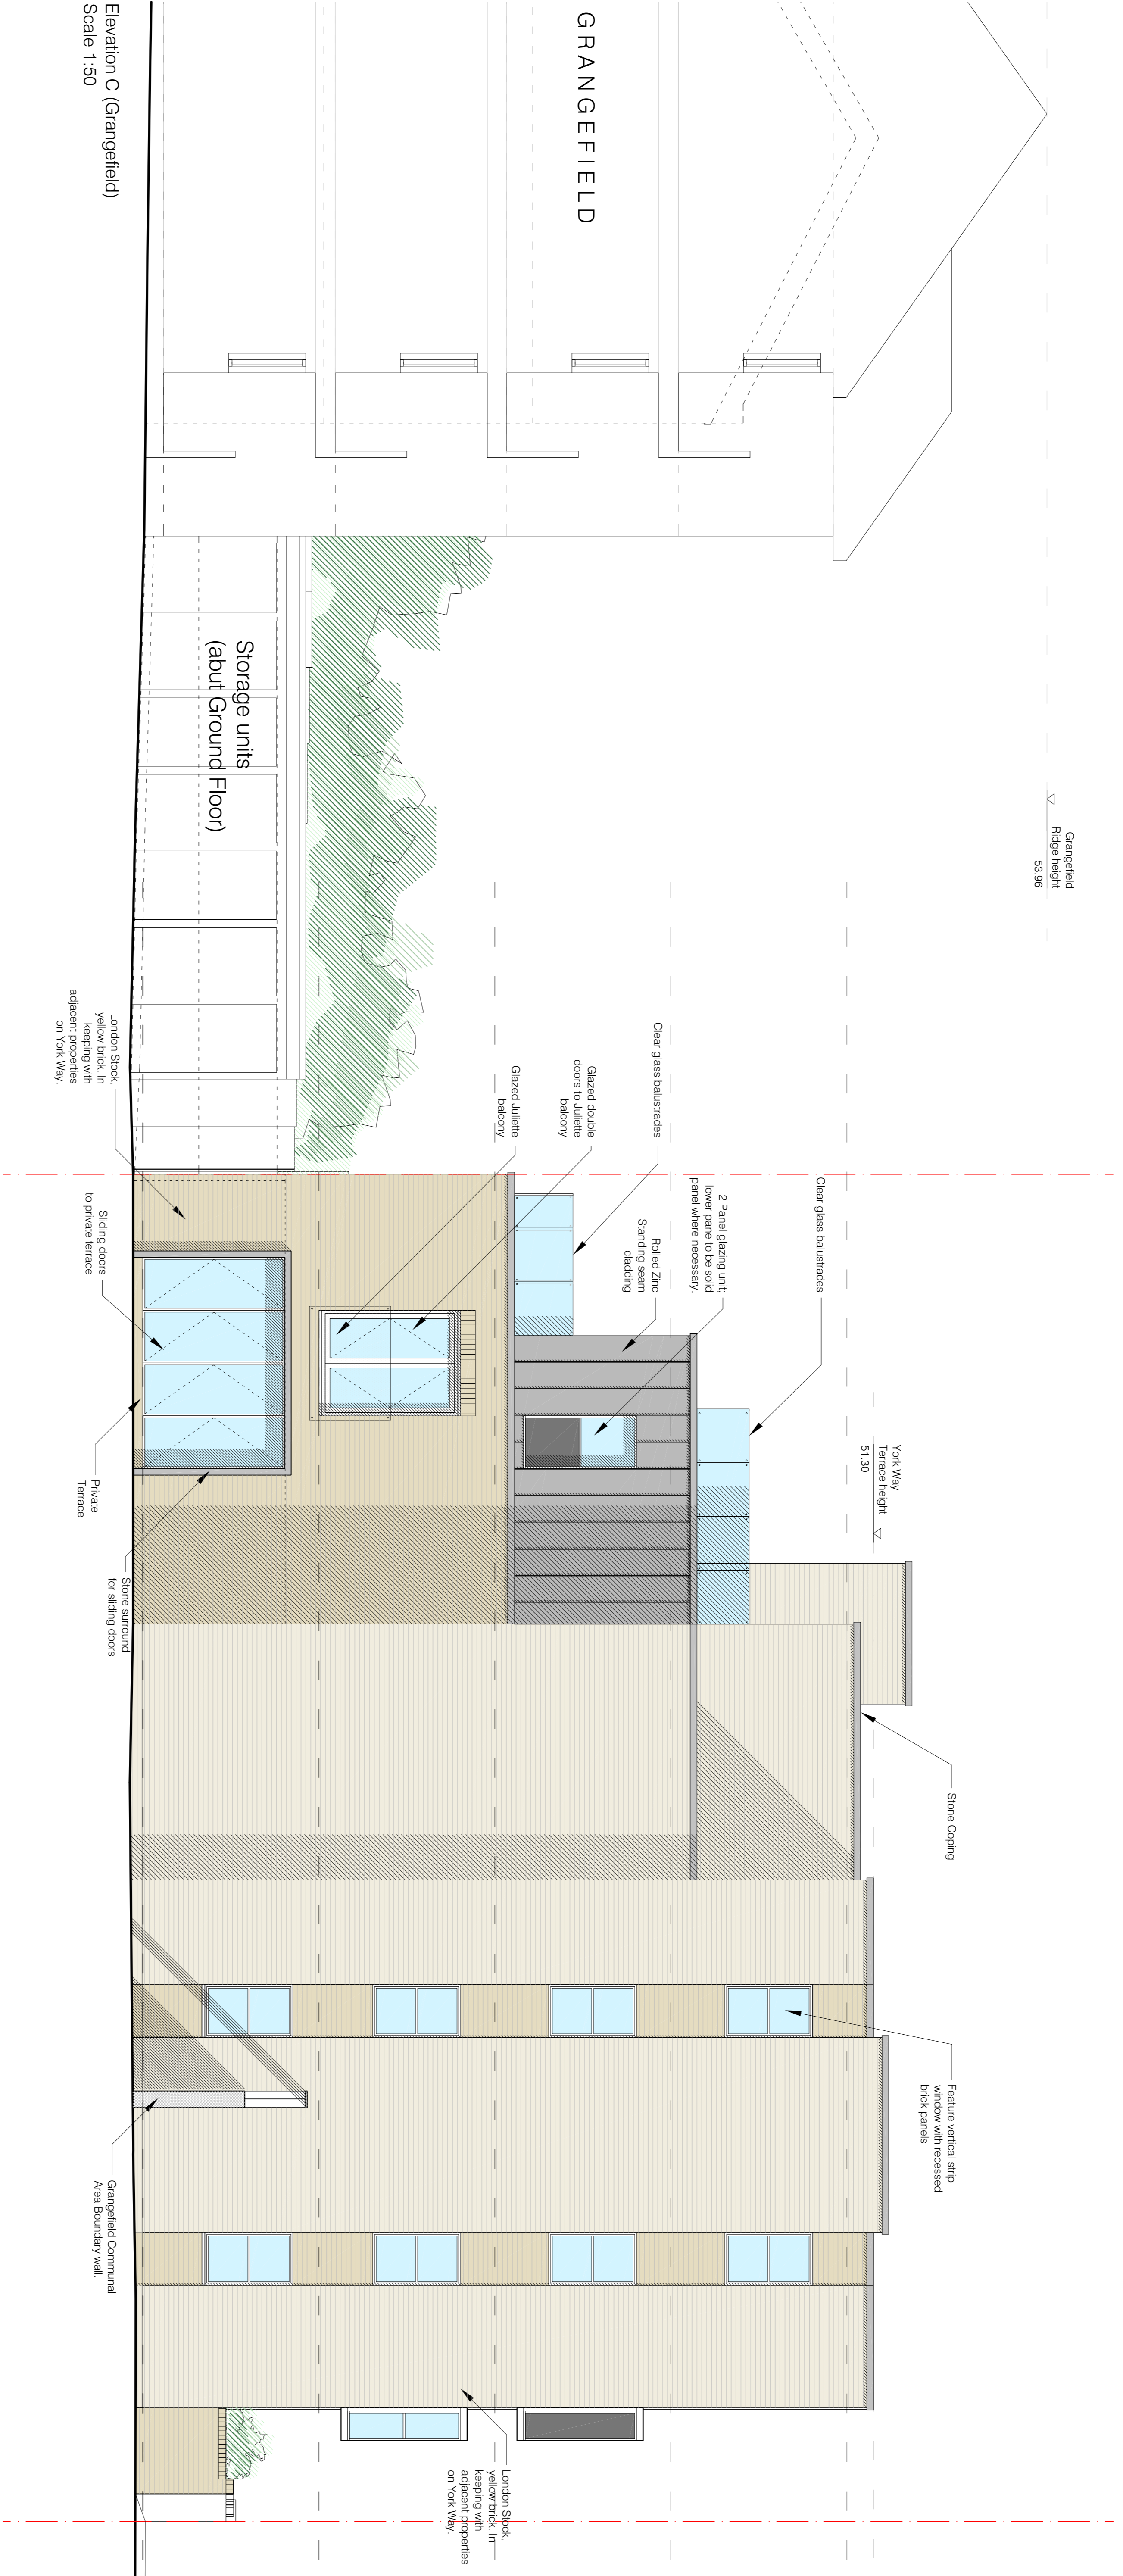

Elevation C (Grangefield)
Scale 1:50

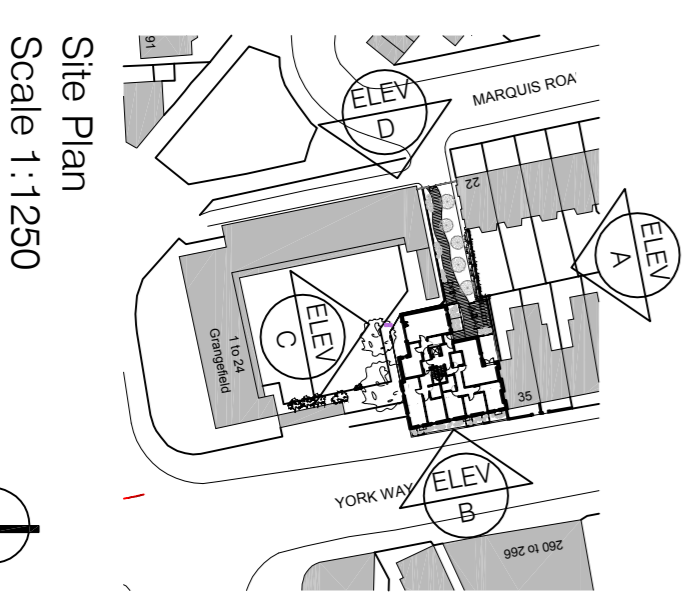

Site Plan
Scale 1:1250

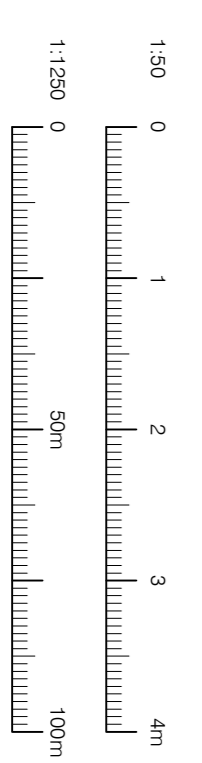

Client name		The Prosperity Group	
Address		York Way Camden London NW	
Project		Proposed Elevations South	
Date		15/04/15	
Drawn by		JW	
Scale		Various @ A1	
Checked by		KE	
Drawing number		(03) 18	
Revision		G 801-01	