



This drawing has been prepared for Local Authority negotiations only. Additional information may be required for constructional purposes. In the event of the drawings being used for construction then the builder is responsible for checking all relevant site dimensions and any other relevant information prior to the commencement of works to ensure the accuracy of the drawings. Any discrepancies must be notified before work commences. This drawing has only been prepared for the address shown and should not be copied without permission.  
Copyright © Nema Designs Ltd

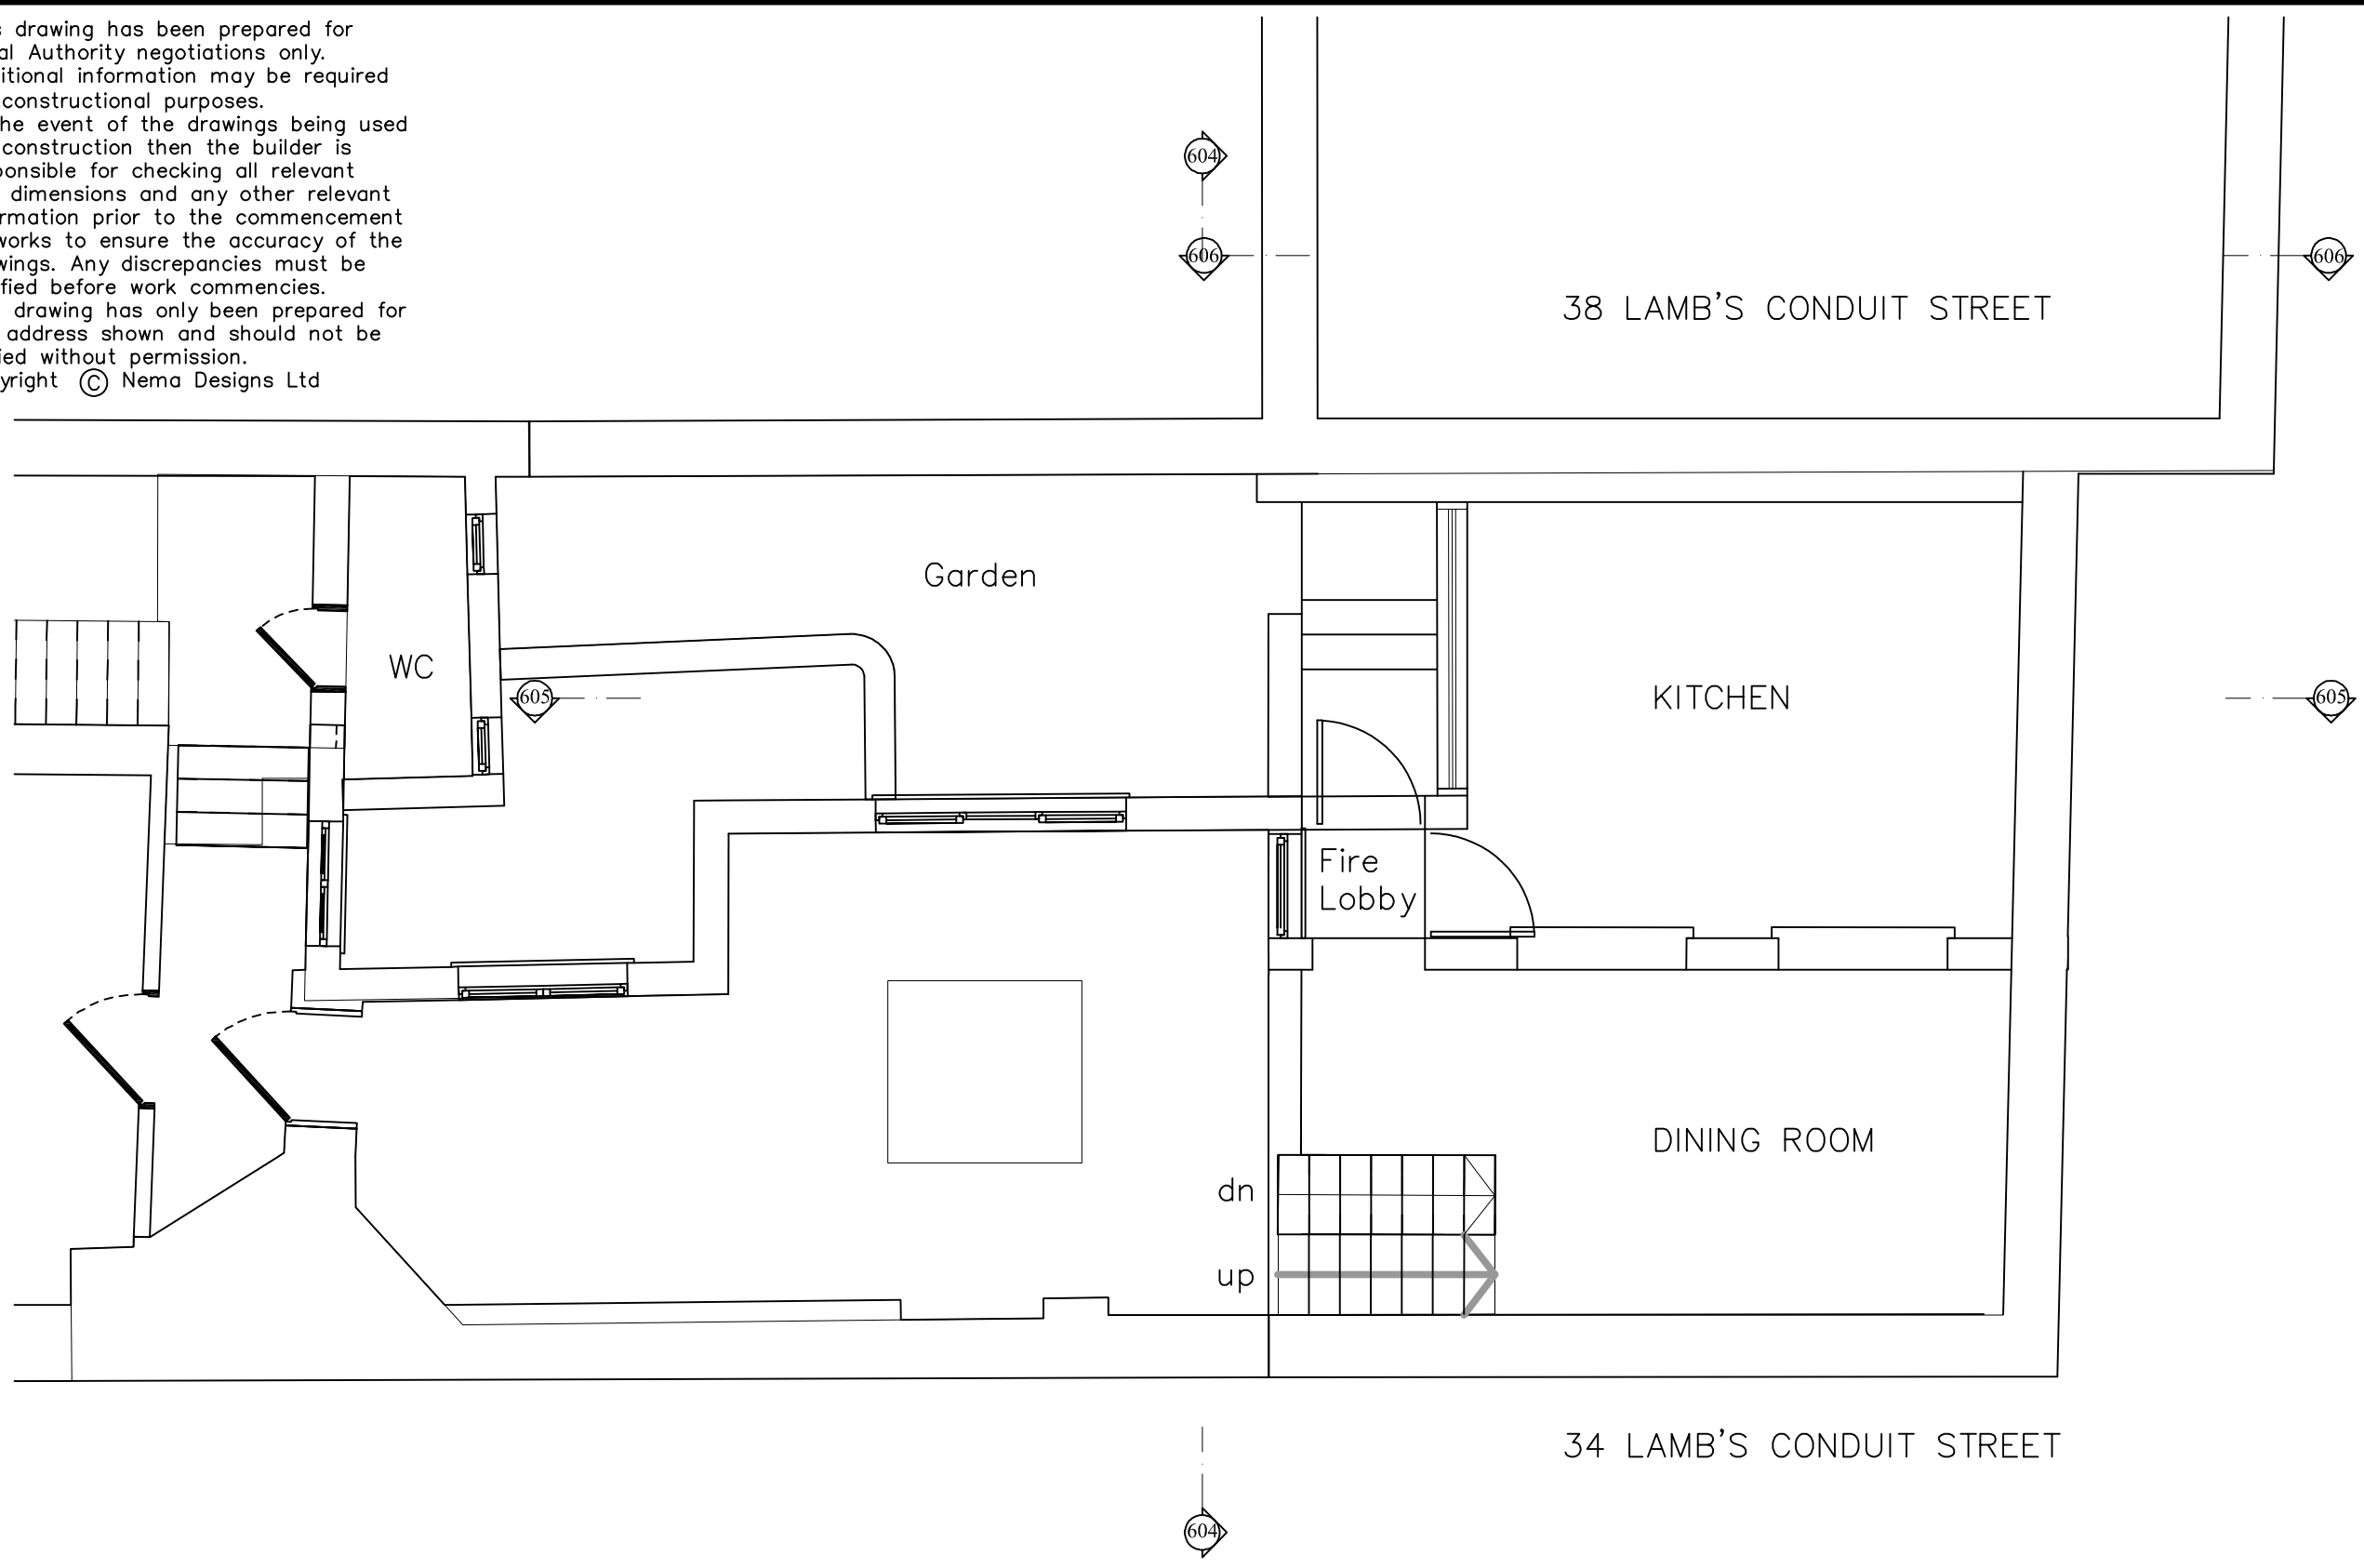


Project	Proposed External Alterations 36 Lambs Conduit Street London	Title	Lower Ground Floor Plan	Rev.	Description	Date	Scale	Date
							1:50	JAN '17
							Sketch No.	LCS / 601

This drawing has been prepared for Local Authority negotiations only. Additional information may be required for constructional purposes. In the event of the drawings being used for construction then the builder is responsible for checking all relevant site dimensions and any other relevant information prior to the commencement of works to ensure the accuracy of the drawings. Any discrepancies must be notified before work commences. This drawing has only been prepared for the address shown and should not be copied without permission.  
Copyright © Nema Designs Ltd

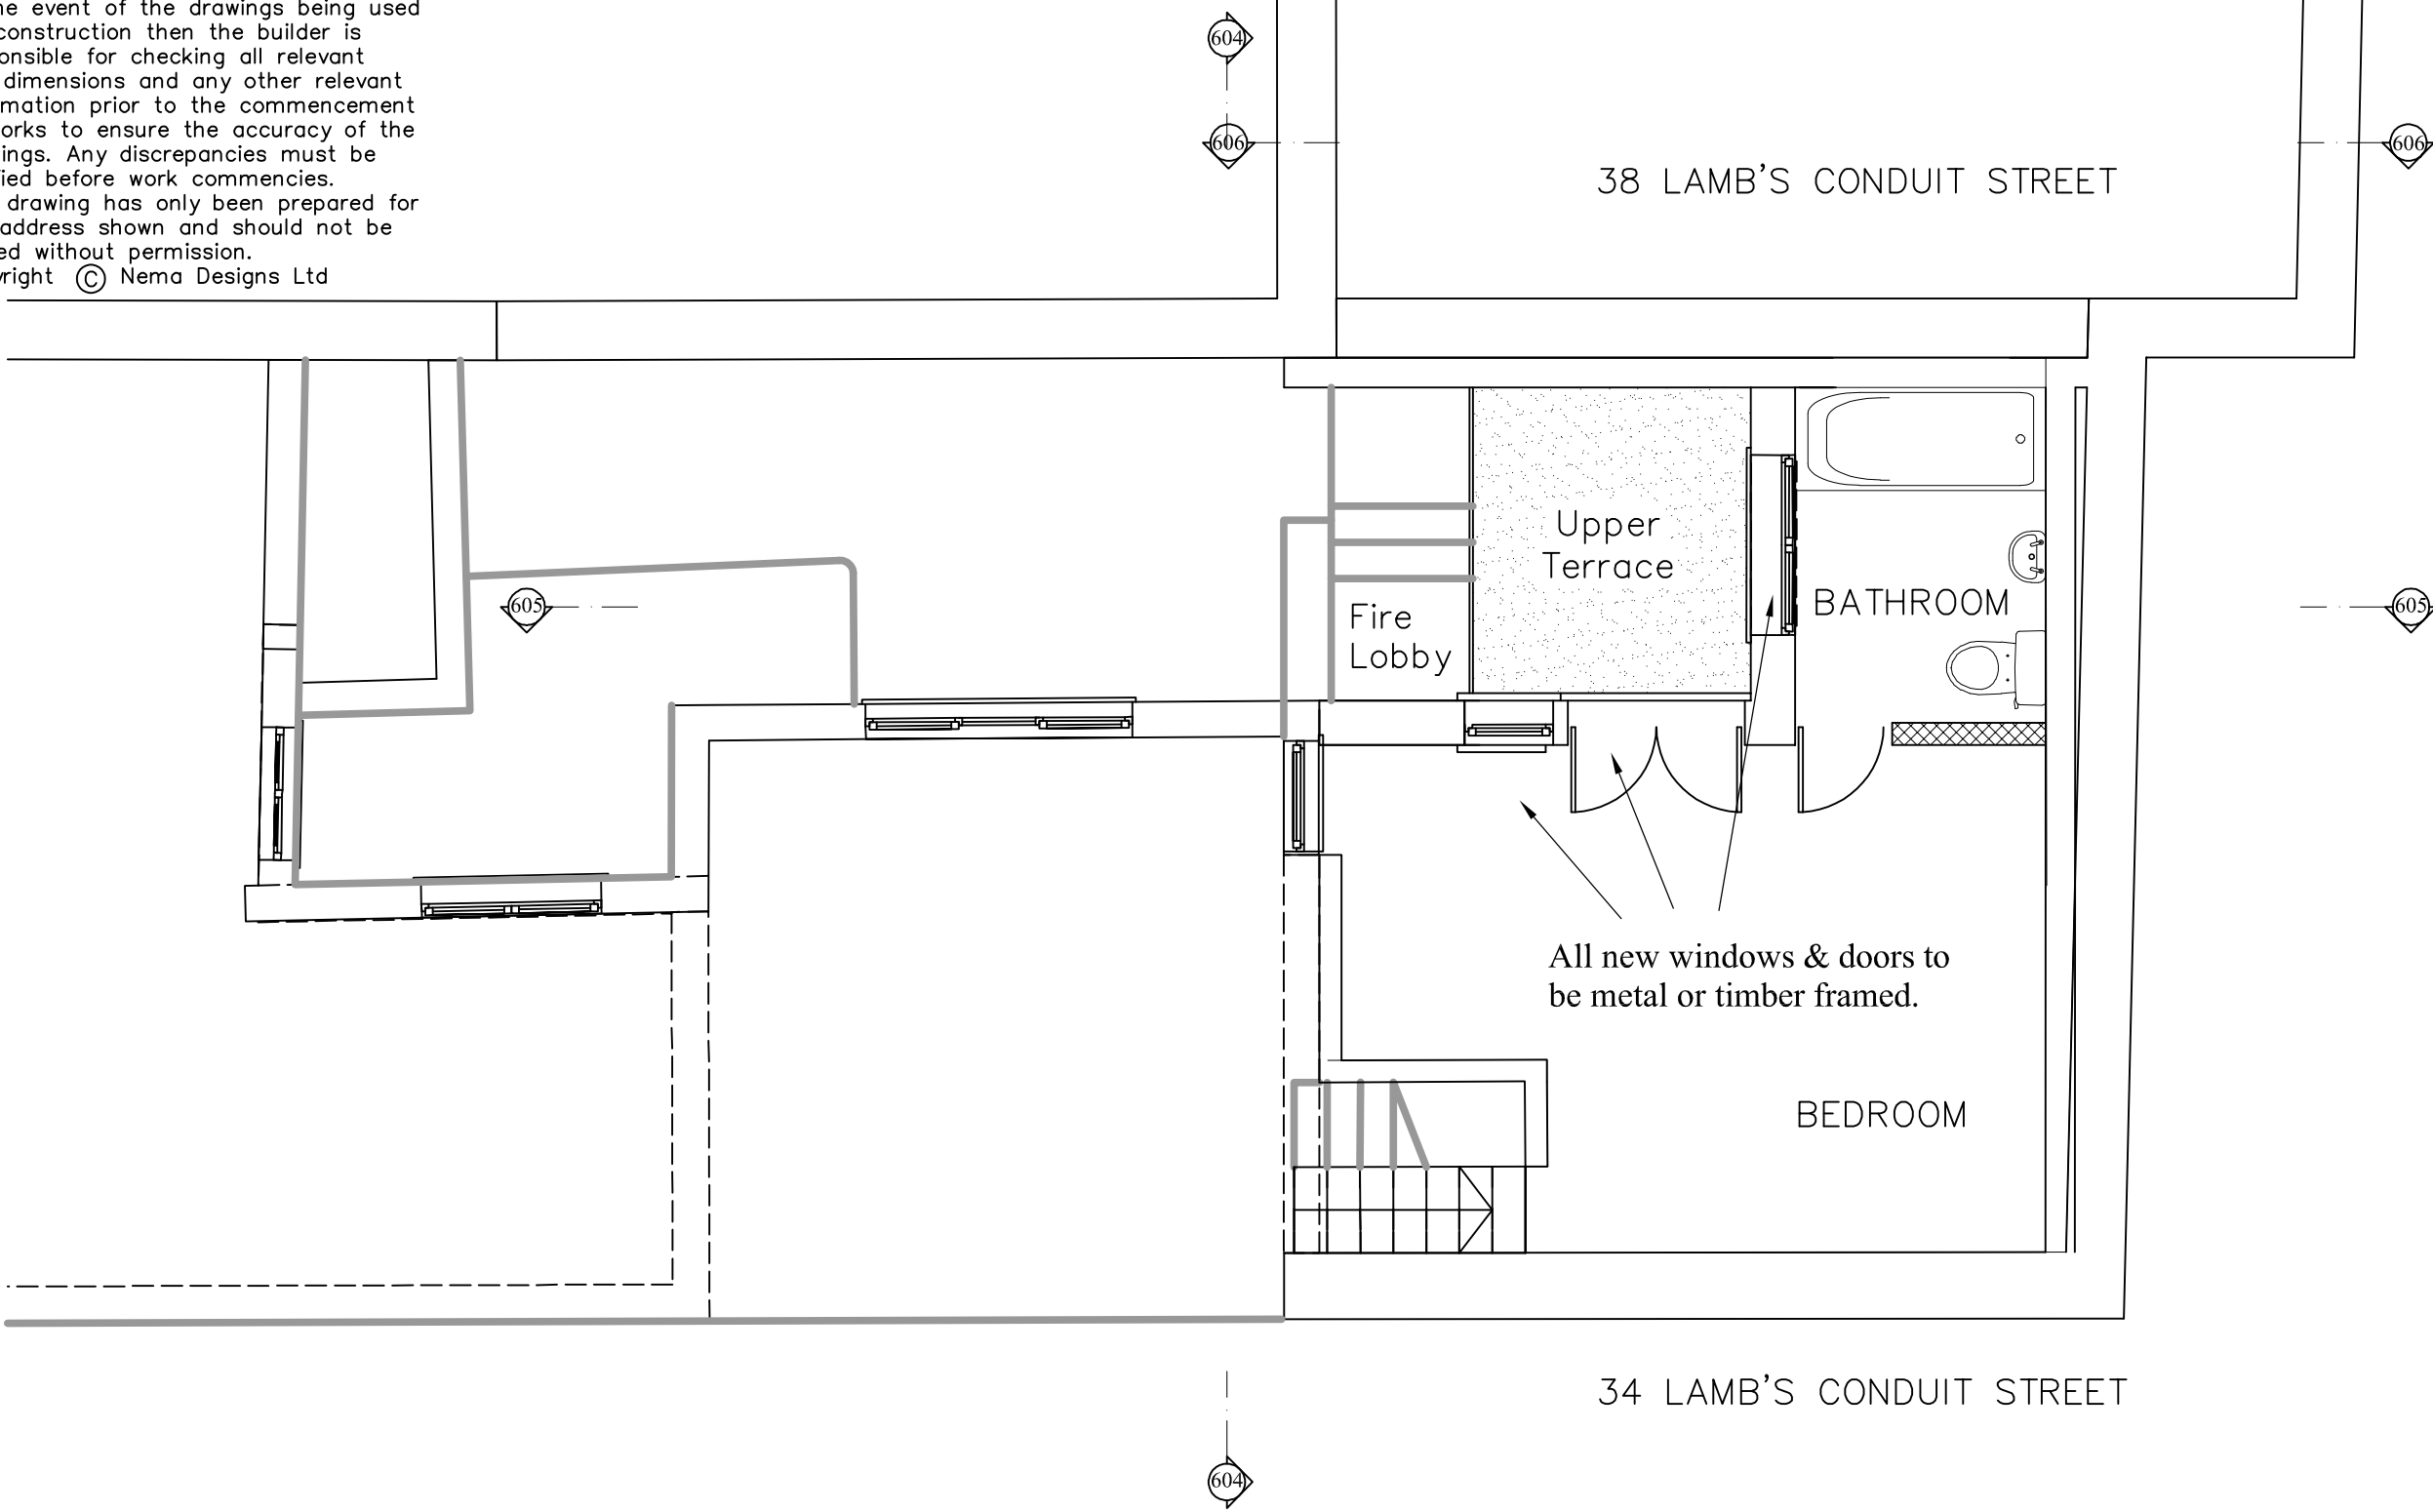

Project Proposed External Alterations 36 Lambs Conduit Street London	Title Ground Floor Plan			Scale 1:50	Date JAN '17
				Sketch No. LCS / 602	
		Rev.	Description	Date	

This drawing has been prepared for Local Authority negotiations only. Additional information may be required for constructional purposes. In the event of the drawings being used for construction then the builder is responsible for checking all relevant site dimensions and any other relevant information prior to the commencement of works to ensure the accuracy of the drawings. Any discrepancies must be notified before work commences. This drawing has only been prepared for the address shown and should not be copied without permission.  
Copyright © Nema Designs Ltd

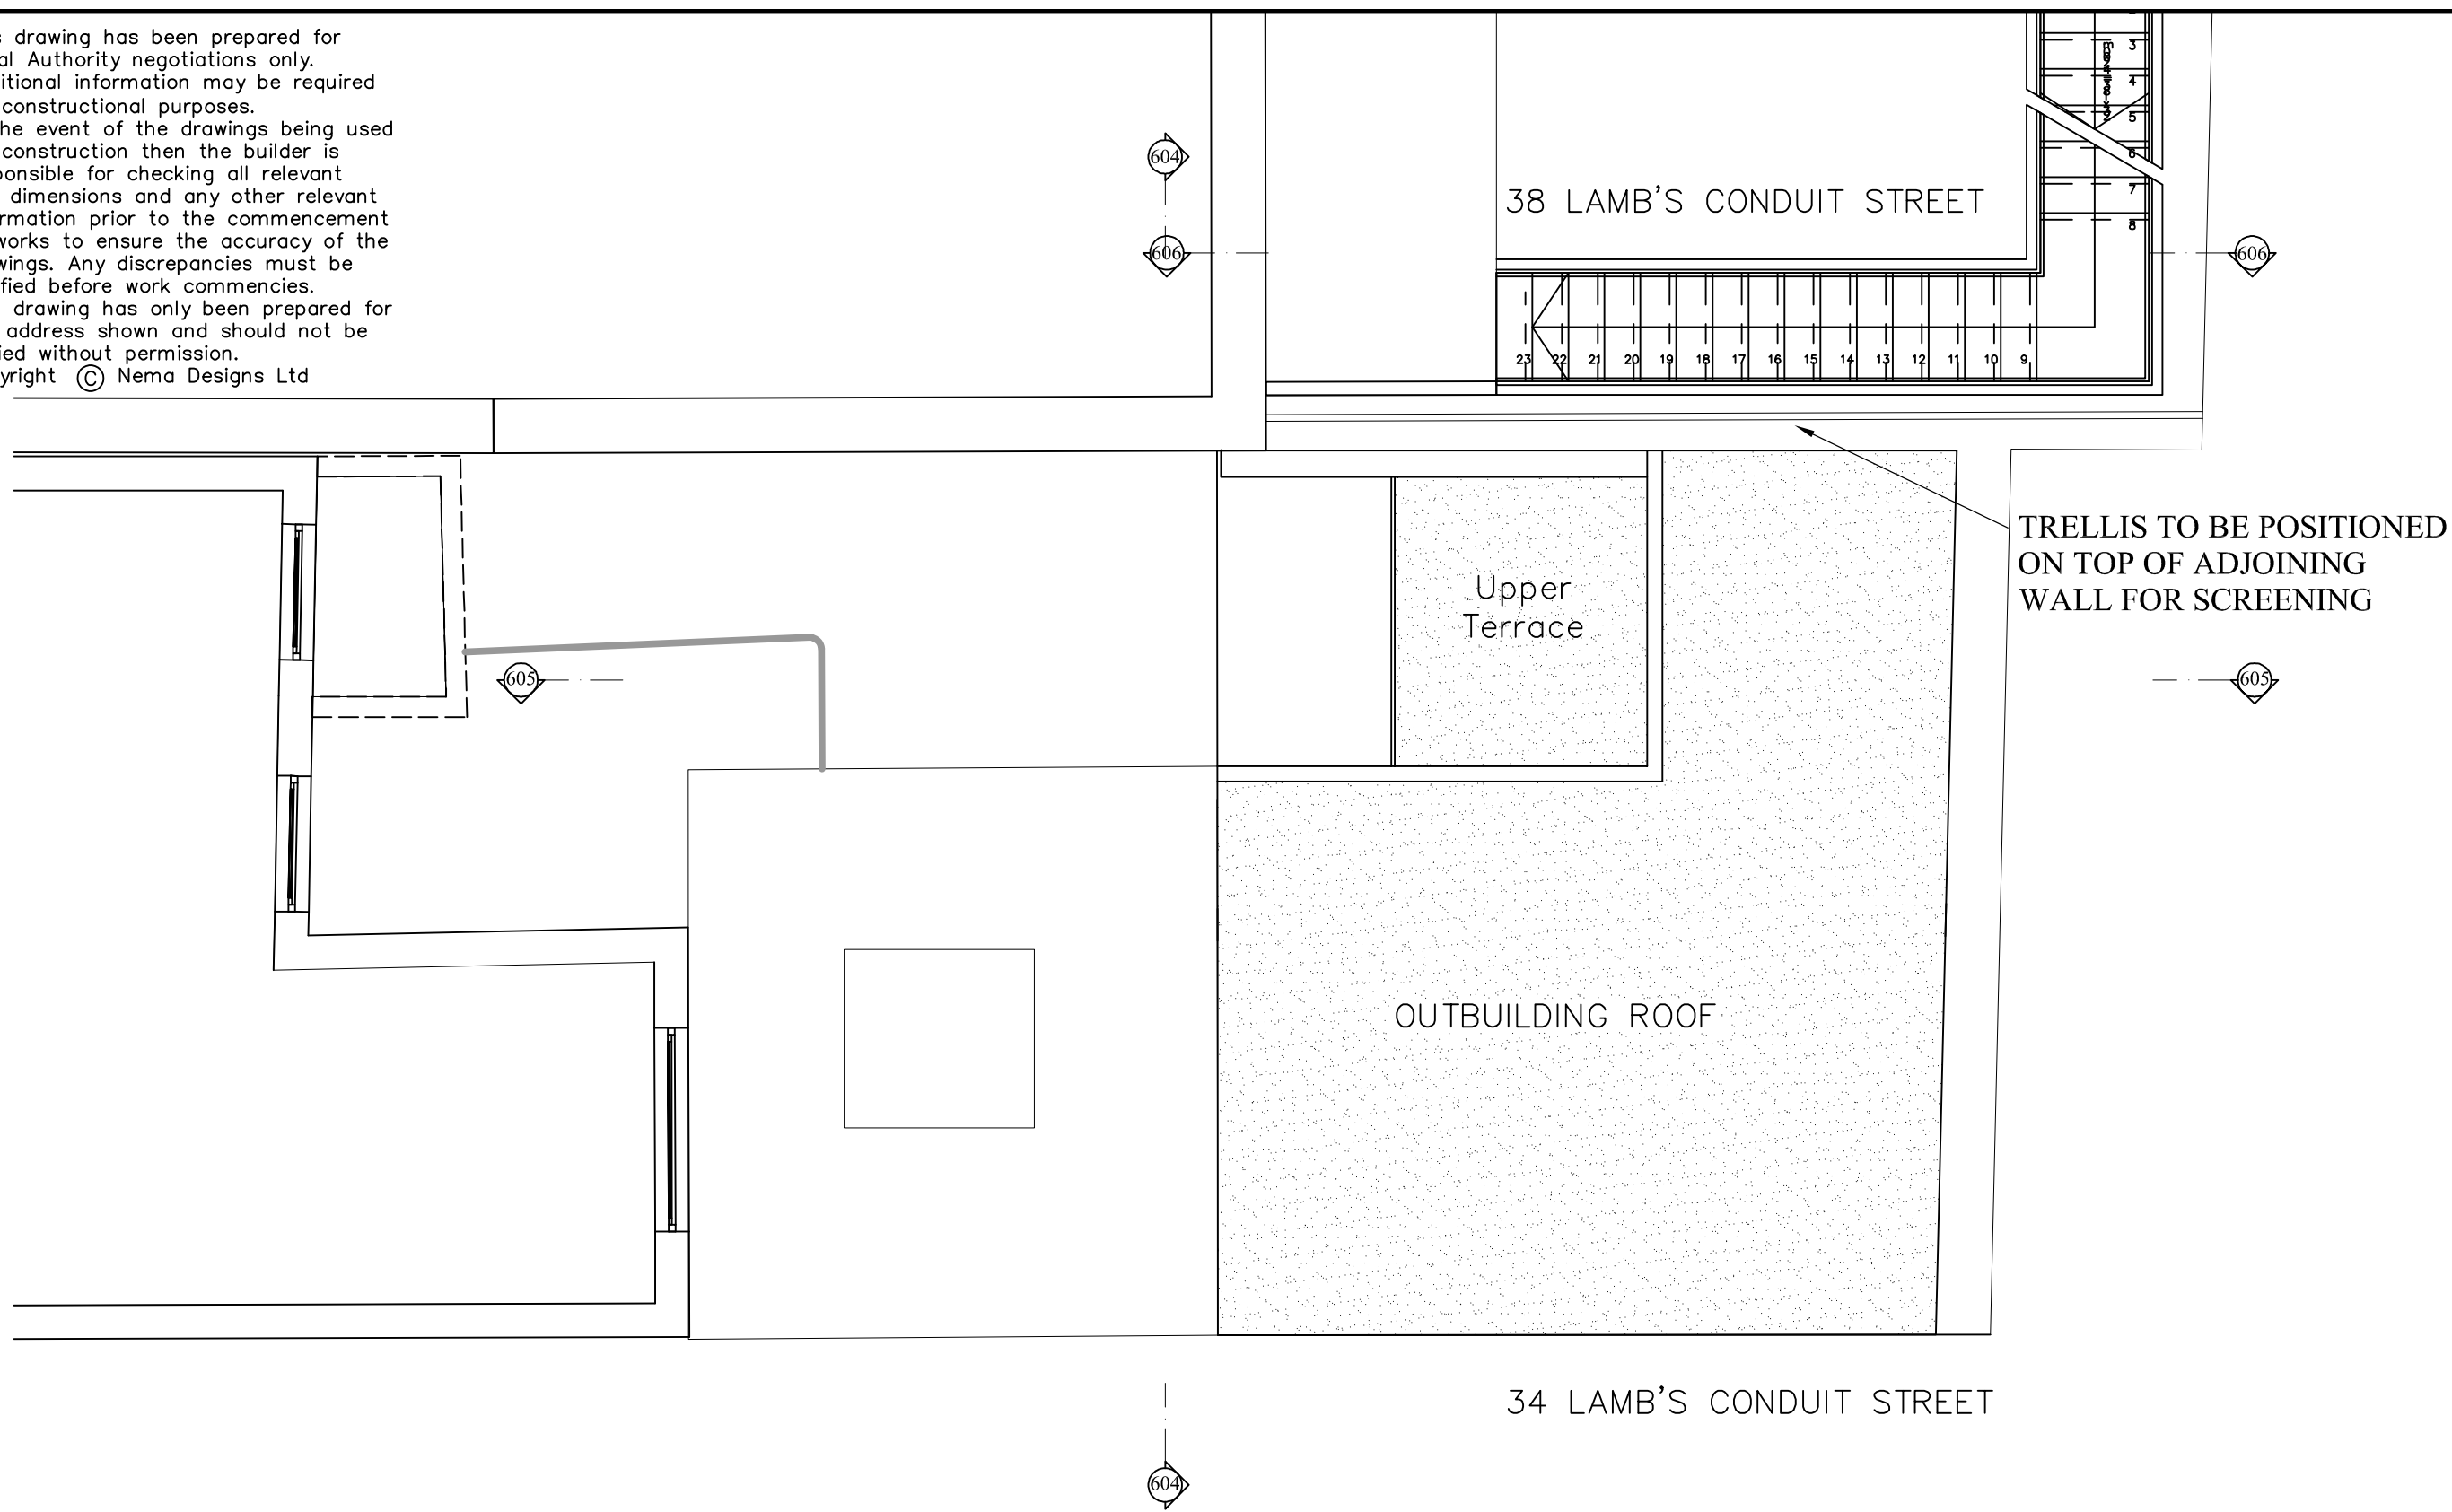

<div>Project</div> <div>Proposed External Alterations 36 Lambs Conduit Street London</div>	<div>Title</div> <div>Roof Plan</div>				<div>Scale</div> <div>1:50</div>	<div>Date</div> <div>JAN '17</div>
		<div>Sketch No.</div> <div>LCS / 603</div>				
		<div>Rev.</div>	<div>Description</div>	<div>Date</div>		

This drawing has been prepared for Local Authority negotiations only. Additional information may be required for constructional purposes. In the event of the drawings being used for construction then the builder is responsible for checking all relevant site dimensions and any other relevant information prior to the commencement of works to ensure the accuracy of the drawings. Any discrepancies must be notified before work commencies. This drawing has only been prepared for the address shown and should not be copied without permission.  
Copyright © Nema Designs Ltd

Extension roof line lowered to line of existing house; distinct from outbuilding

38 LAMB’S CONDUIT STREET

34 LAMB’S CONDUIT STREET

Project	Title		Rev	Description	Date	Scale	Date
						1:50	JAN '17
						Sketch No.	LCS / 604

Proposed External Alterations  
36 Lambs Conduit Street  
London

SECTION 604


LCS / 604

This drawing has been prepared for Local Authority negotiations only. Additional information may be required for constructional purposes. In the event of the drawings being used for construction then the builder is responsible for checking all relevant site dimensions and any other relevant information prior to the commencement of works to ensure the accuracy of the drawings. Any discrepancies must be notified before work commencies. This drawing has only been prepared for the address shown and should not be copied without permission.  
Copyright © Nema Designs Ltd



<div>Project</div> <div>Proposed External Alterations 36 Lambs Conduit Street London</div>	<div>Title</div> <div>SECTION 605</div>				<div>Scale</div> <div>1:50</div>	<div>Date</div> <div>JAN '17</div>
					<div>Sketch No.</div> <div>LCS / 605</div>	
		<div>Rev.</div>	<div>Description</div>	<div>Date</div>		

This drawing has been prepared for Local Authority negotiations only. Additional information may be required for constructional purposes. In the event of the drawings being used for construction then the builder is responsible for checking all relevant site dimensions and any other relevant information prior to the commencement of works to ensure the accuracy of the drawings. Any discrepancies must be notified before work commencies. This drawing has only been prepared for the address shown and should not be copied without permission.  
Copyright © Nema Designs Ltd

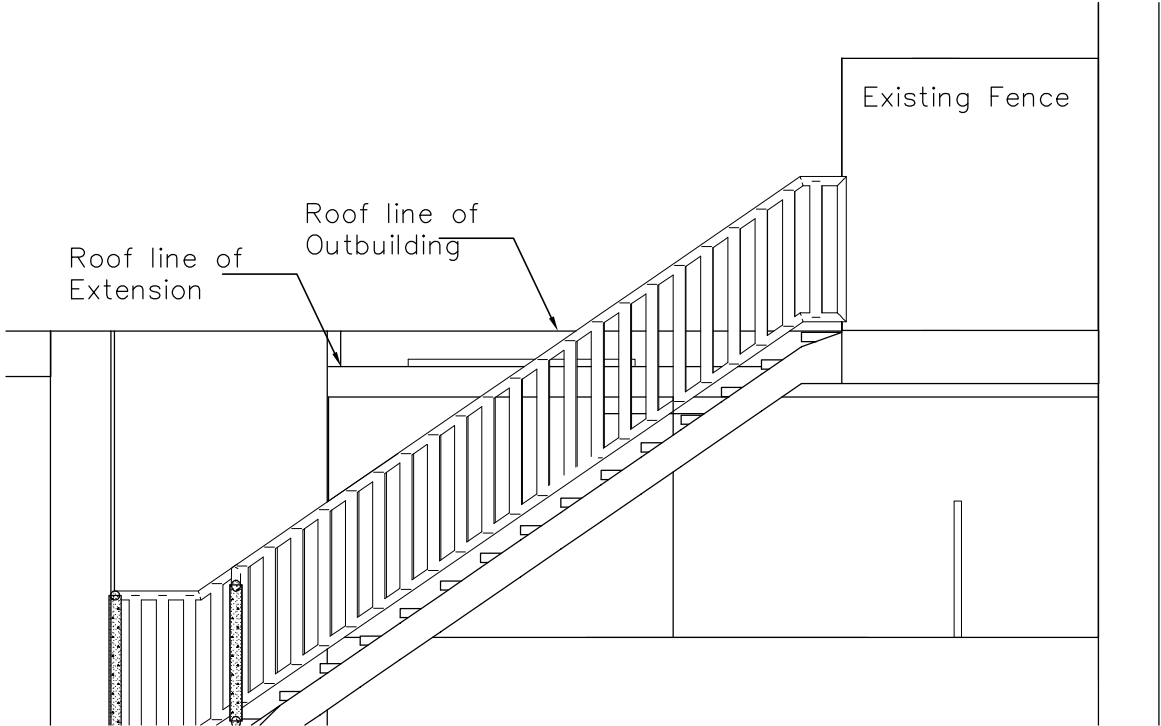

<div>Project</div> <div>Proposed External Alterations 36 Lambs Conduit Street London</div>	<div>Title</div> <div>SECTION 607</div>				<div>Scale</div> <div>1:50</div>	<div>Date</div> <div>JAN '17</div>
					<div>Sketch No.</div> <div>LCS / BR606</div>	
		<div>Rev.</div>	<div>Description</div>	<div>Date</div>		