


LOWER GROUND FLOOR PLAN

- KEY TO ACCOMMODATION:
- 1. - HALL
 - 2. - SINGLE BEDROOM
 - 3. - DOUBLE BEDROOM
 - 4. - BATHROOM
 - 5. - COURTYARD
 - 6. - LIFETIME HOMES KNOCK-OUT PANEL
 - 7. - STORAGE

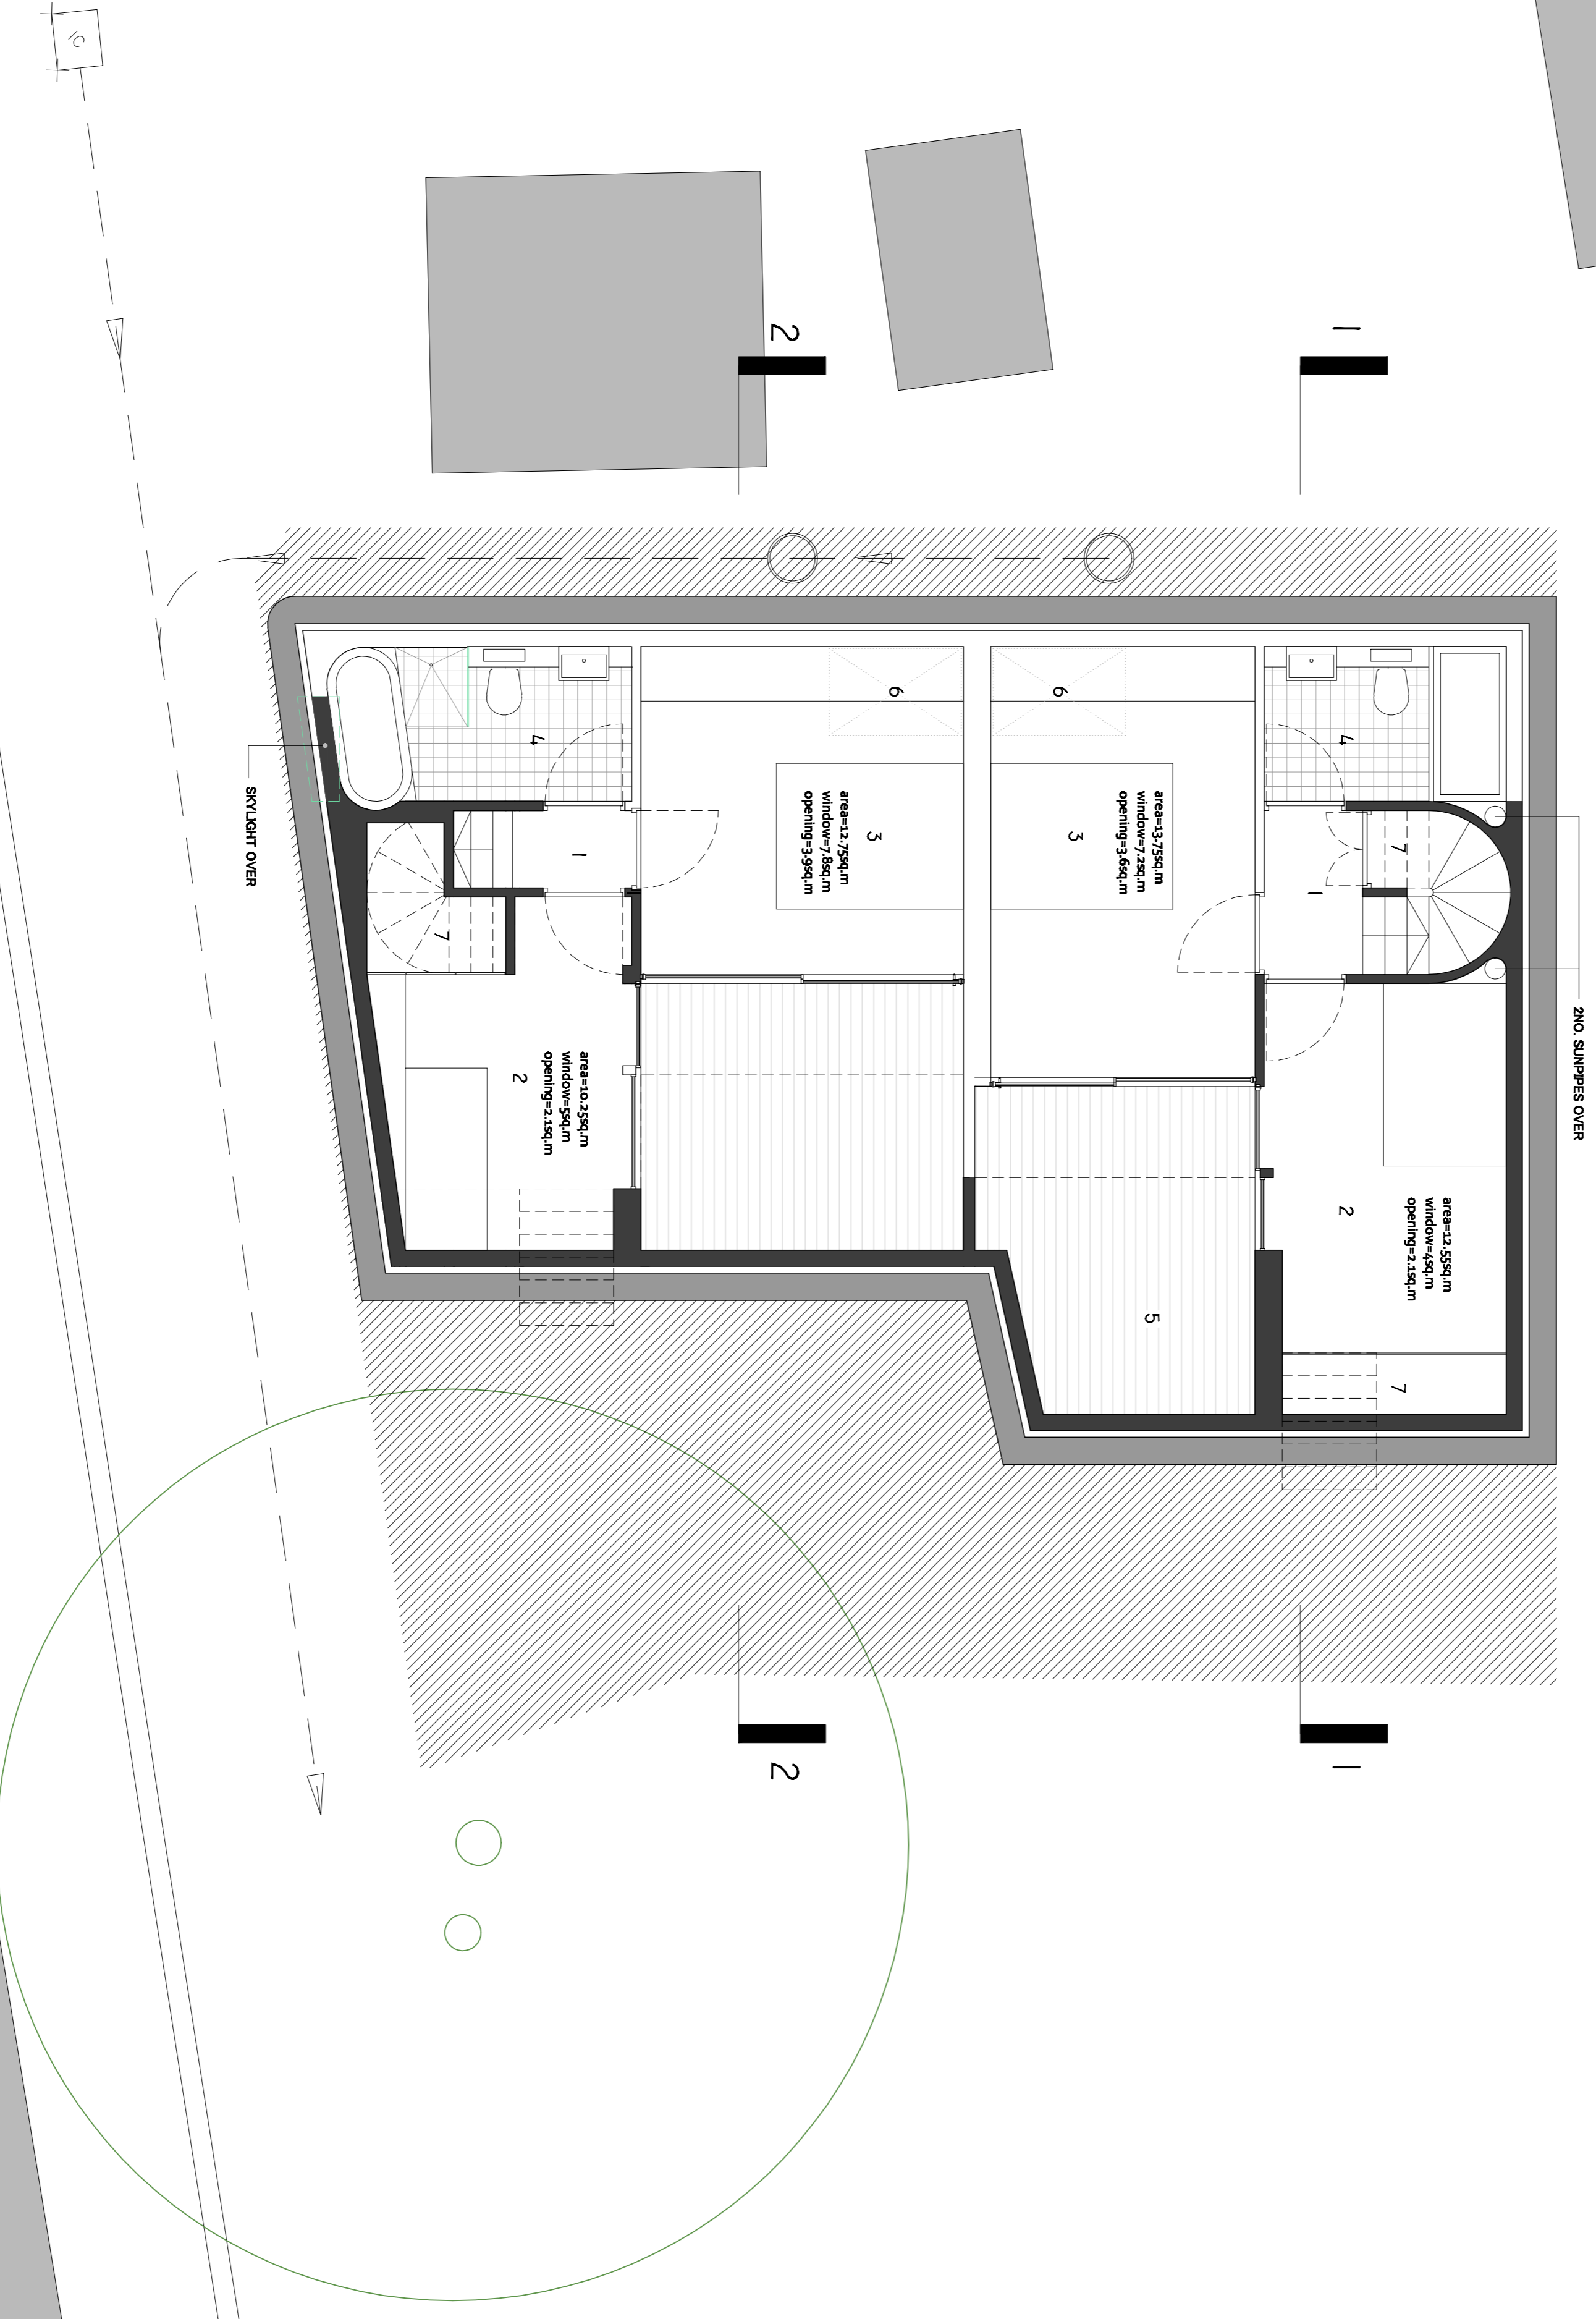

etch design limited

REV.	A	Amendments including to OPG detailing standards added	23-11-13
ISSUE STATUS	B	amendments including to re-submission drawings	25-10-13
PROJECT		PROPOSED NEW HOUSES, REAR OF 1 FRODOAL, LONDON.	25-10-13
DRAWING		PROPOSED LOWER GROUND FLOOR PLAN	25-10-13
DRAWING No.		ED/159/202 - B	25-10-13
DATE		SEP 12	25-10-13
SCALE		SCALE	1:50

APPROVED

25-10-13
25-10-13