


LOWER BASEMENT LEVEL PLAN

- KEY TO ACCOMMODATION:
- 1. - HALL
 - 2. - GYMNASIUM
 - 3. - GAMES ROOM
 - 4. - UTILITY ROOM
 - 5. - COURTYARD
 - 6. - LIFETIME HOMES KNOCK-OUT PANEL
 - 7. - STORAGE

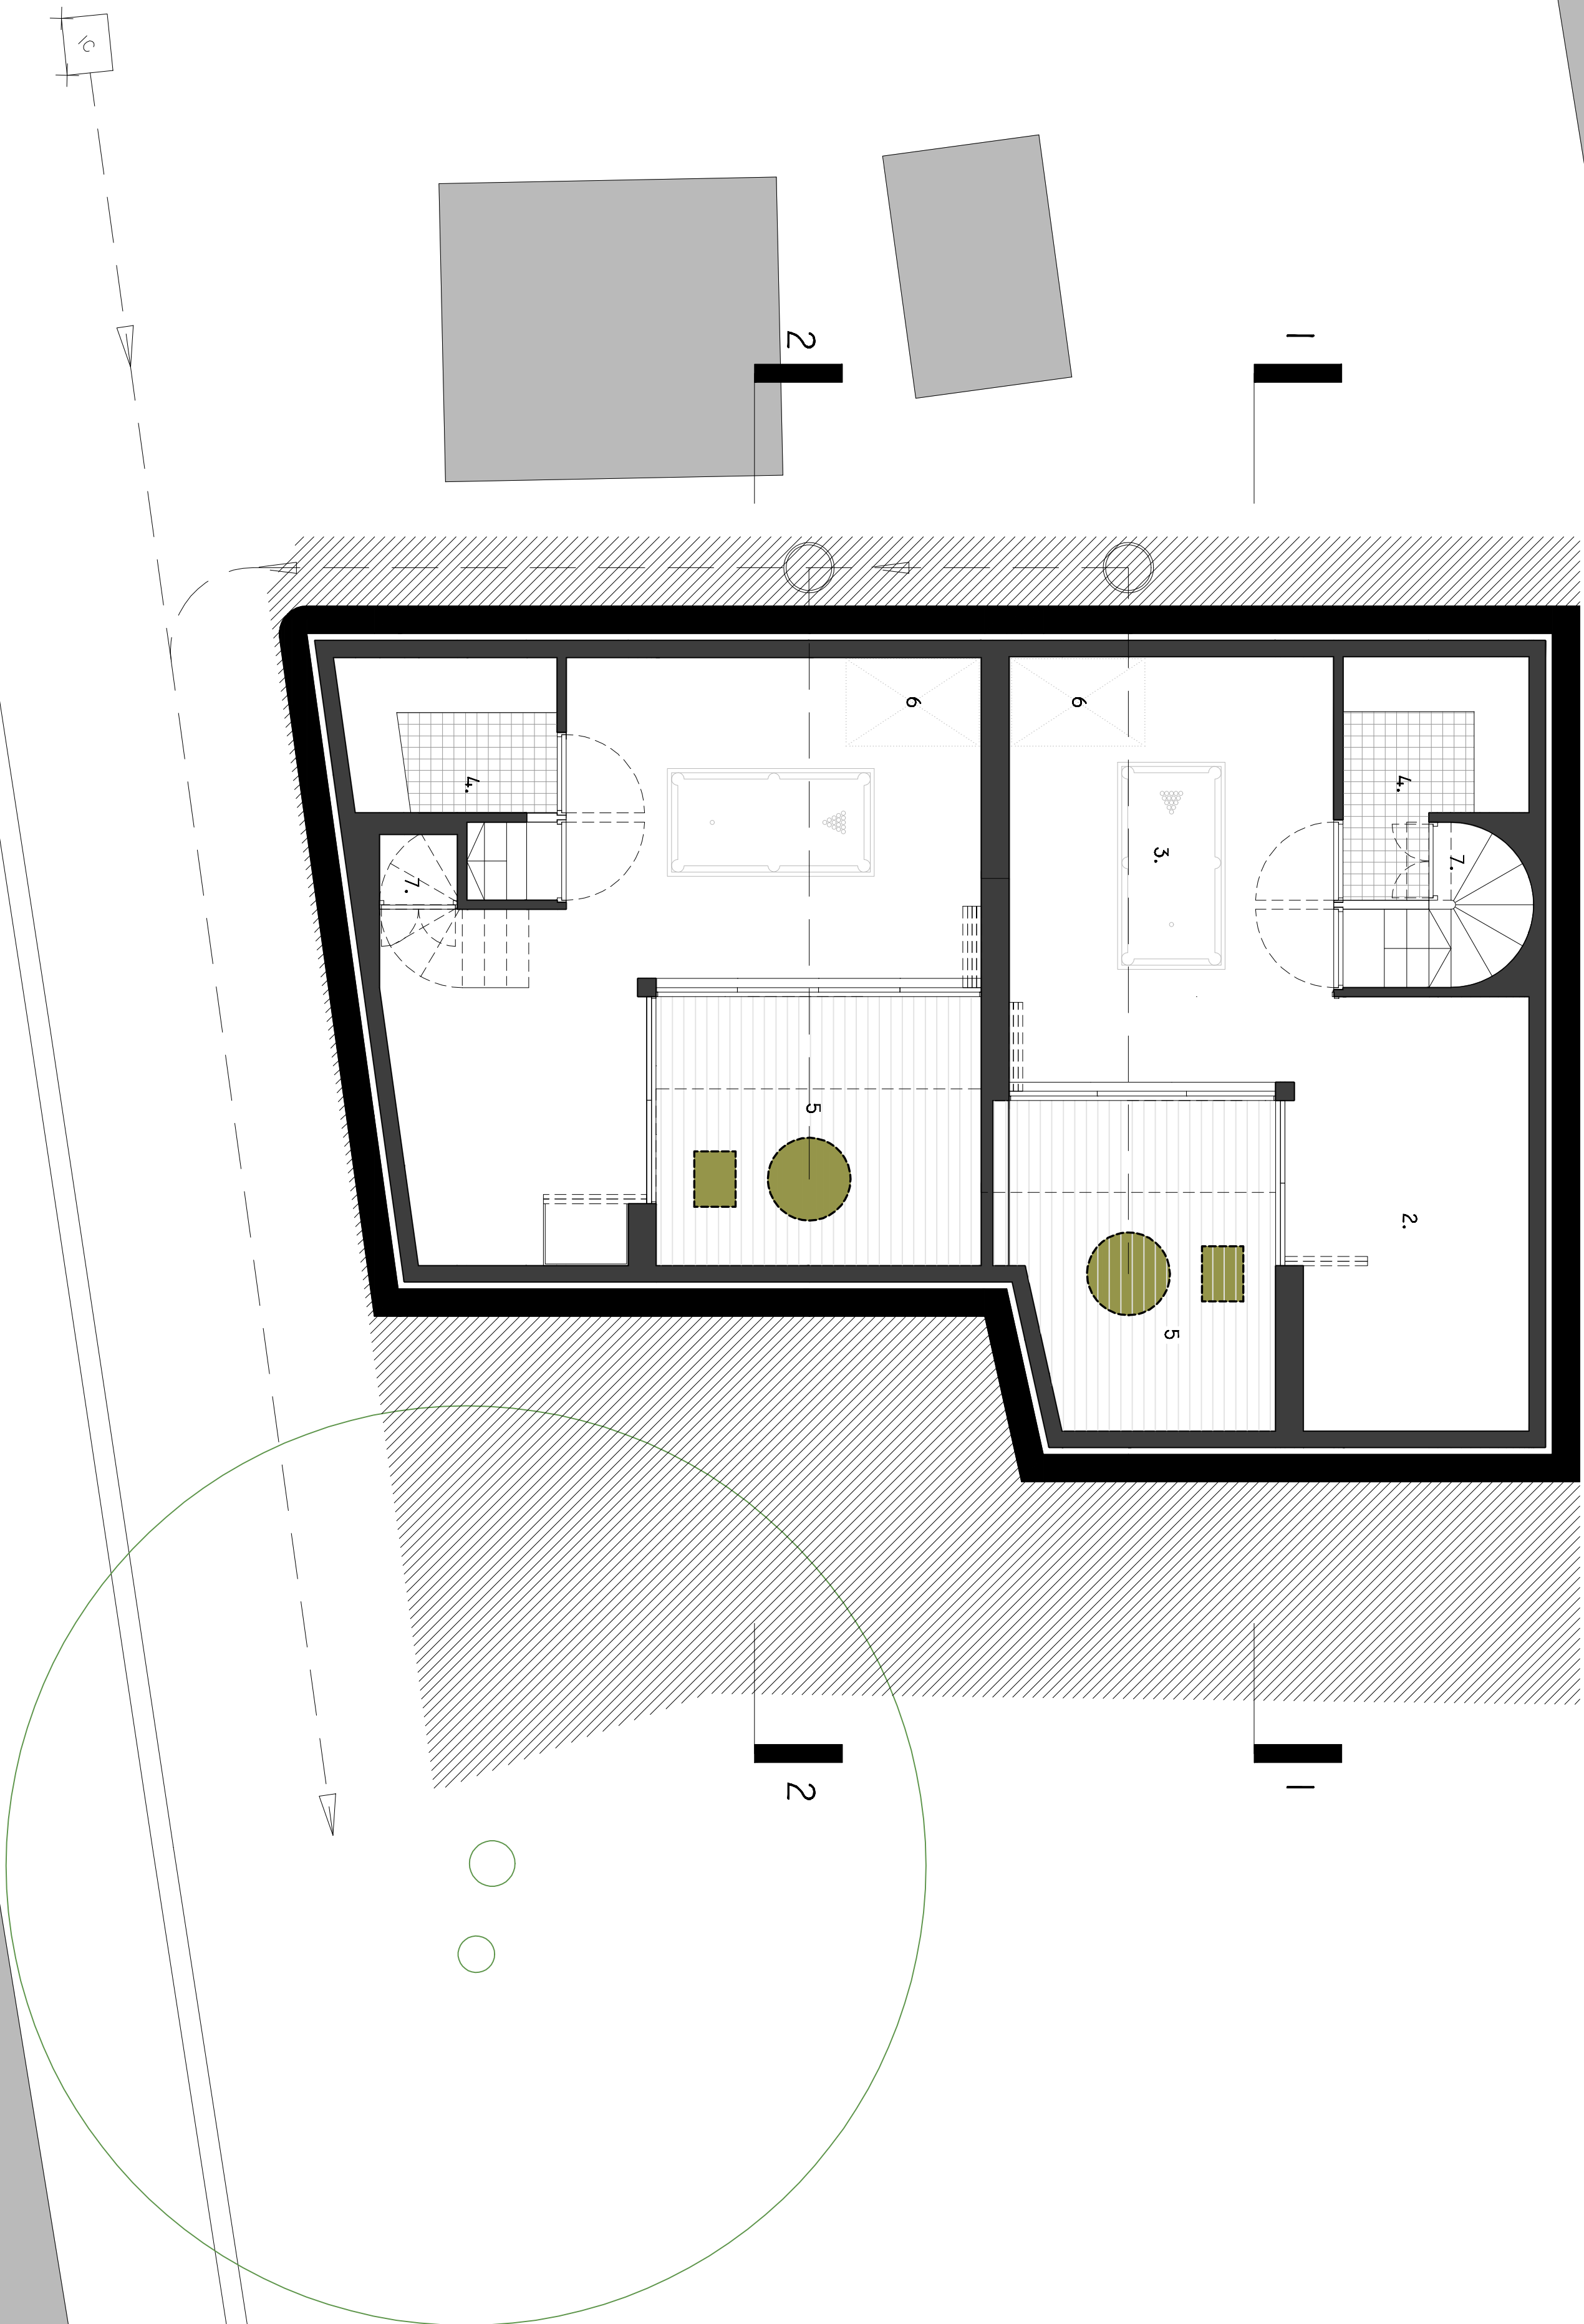

REV.	A	Amendment relating to CPG detailing standards added				23-11-12
ISSUE STATUS		PROJECT		PROPOSED NEW HOUSES, REAR OF 1 FROGNAL, LONDON.		
APPROVED		DRAWING		PROPOSED BASEMENT FLOOR PLAN		
		DRAWING No.		ED/17/9/2023		MC
		DATE		october 13		SCALE
						1:50
				22 Maltham, Tenny Road London W4 4JH Tel: 02081 340 200 info@etchdesign.com		